

QUANTITIES FOR MAIN ST.

ITEM	CITY	COUNTY	TOTAL	ITEM	CITY	COUNTY	TOTAL
A.C. GRINDING - I	12,081 L.F.	3936 L.F.	16,017 L.F.	ADJ. SEWER M.H. FRAME & COVER TO GRADE	22 EA.	0 EA.	22 EA.
A.C. GRINDING - II	725 S.Y.	0	725 S.Y.	ADJ. STORM DRAIN M.H. FRAME & COVER TO GRADE	3 EA.	0 EA.	3 EA.
DENSE GRADED A.C.	1,315 TONS	0	1,315 TONS	ADJ. WATER GATE VALVE COVER TO GRADE	29 EA.	9 EA.	38 EA.
ASPHALT-RUBBER S.A.T.	93,370 S.Y.	17,931 S.Y.	111,301 S.Y.	C&G RECONST.	163 L.F.	0 L.F.	163 L.F.
OPEN GRADED A.C.	2120 TONS	968 TONS	3088 TONS				
TRAFFIC SIGNAL LOOPS	48 EA.	0 EA.	48 EA.				
BLUE HYDRANT MARKERS	12 EA.	4 EA.	16 EA.				

ESTIMATED ADDITIONAL R&P OF PAVEMENT, DETERMINED BY INSPECTOR AT TIME OF CONST.

ITEM	QTY.
AC REMOVAL	806 CY
AC REPLACEMENT (OGAC)	1904 TONS

CITY OF RIVERSIDE
PUBLIC WORKS DEPARTMENT

APPROVED BY: *William D. Hardner*
DATE: 7-29-85

PRINCIPAL ENGINEER: *7/26/85*
TRAFFIC DIVISION: *7/26/85*
CHIEF P.W. ENGINEER

DESIGNED BY: *ZUC* DRAWN BY: *RVZ* CHECKED BY: *D.K.M.*

STRIPING & SIGNS FOR
REHABILITATION OF MAJOR
CITY STREETS 1985


MAIN STREET
FREEWAY TO CITY LIMITS

ACCOUNT NO. 30-975-286-07


XL-164

SHEET 1 OF 3


HORIZ. SCALE: 1" = 40' VERT. SCALE: 1" =

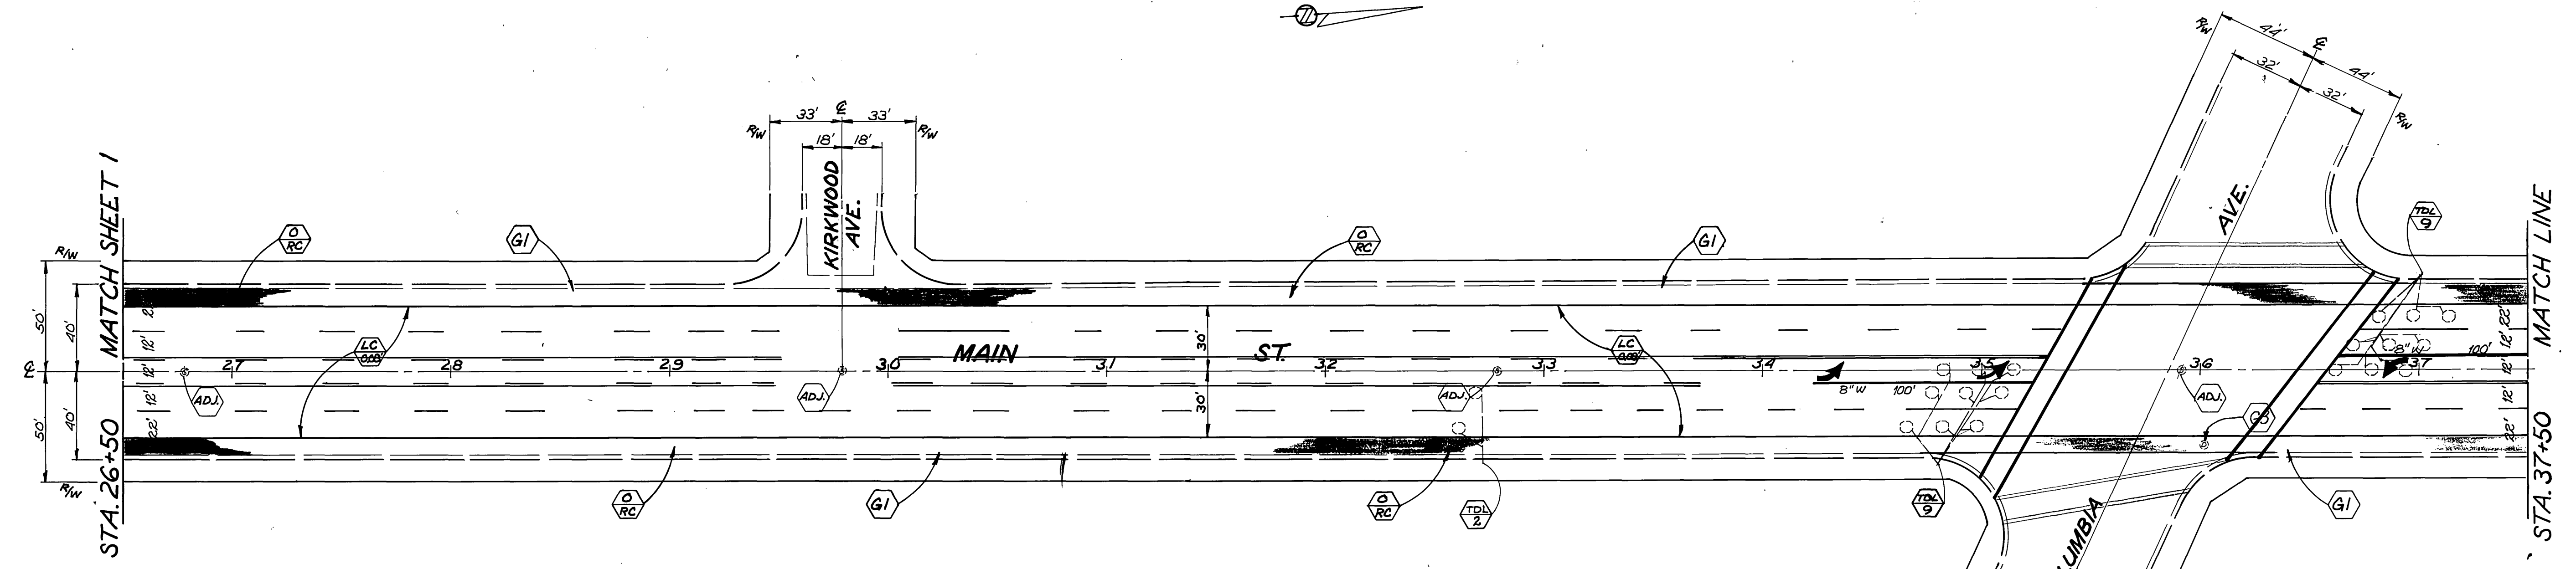



SPEED LIMIT 45 & 50
 STRIPE 12'
 GAP 36'

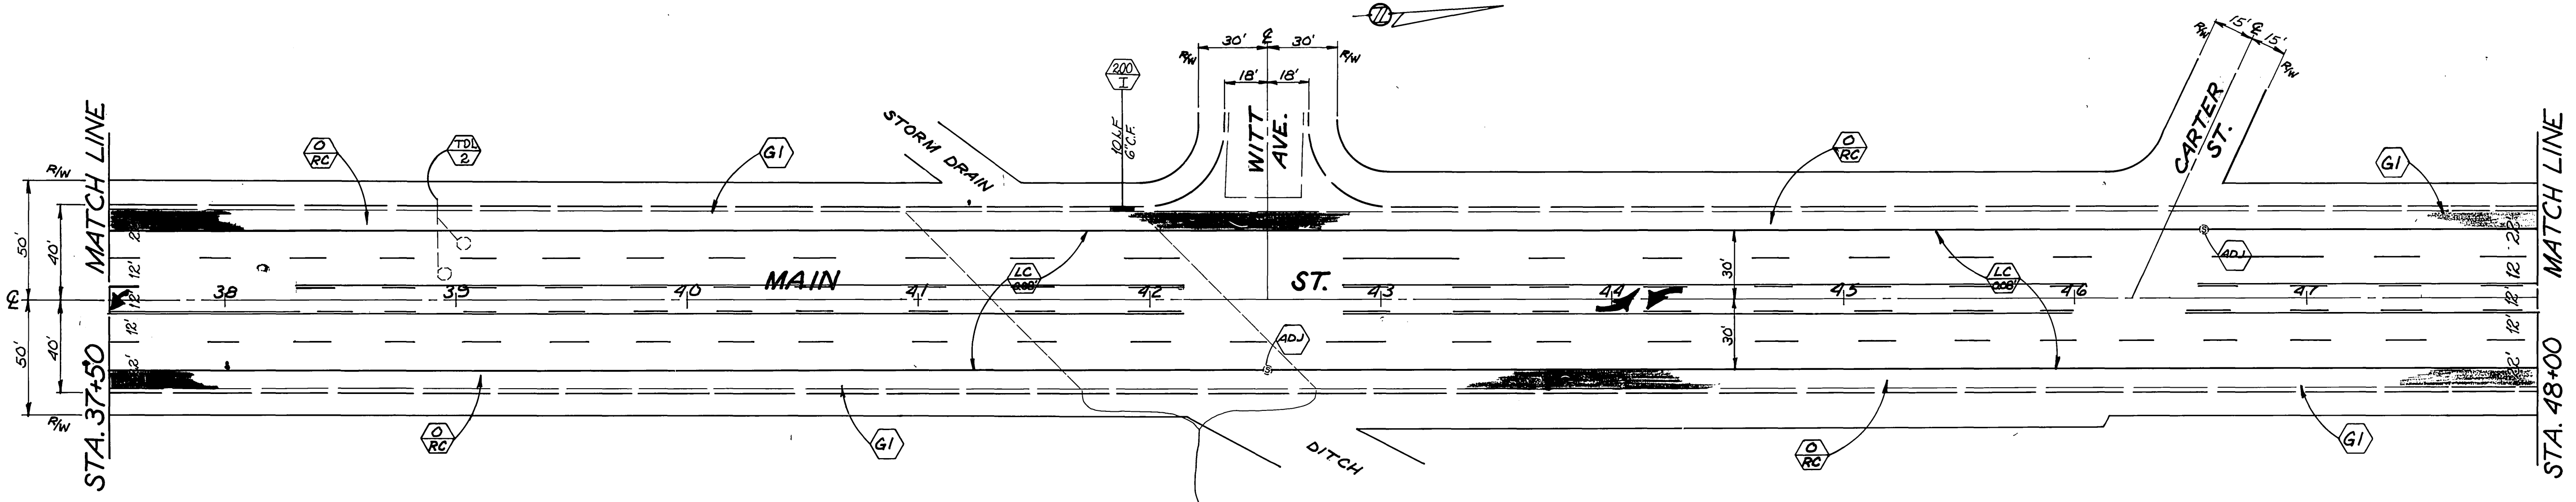

NOTE: SIGNIFICANT PAVEMENT FAILURE IN THIS AREA.
 REMOVE & REPLACE AS DIRECTED BY INSPECTOR.

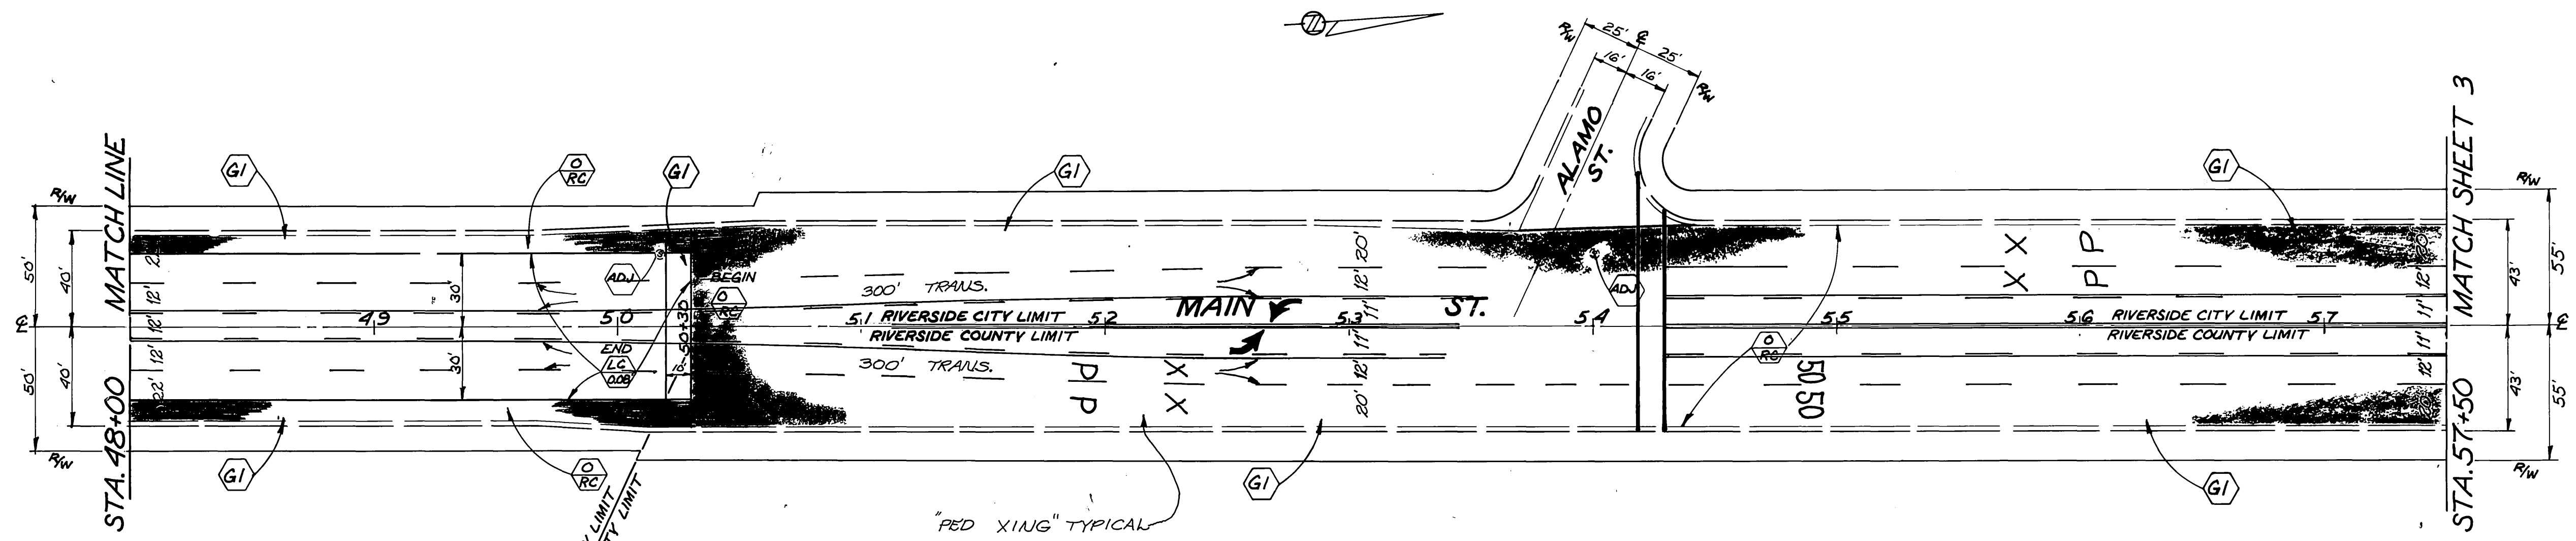

<p align="center">CITY OF RIVERSIDE PUBLIC WORKS DEPARTMENT</p>				<p align="center">STRIPING & SIGNS FOR REHABILITATION OF MAJOR CITY STREETS 1985</p>		<p>ACCOUNT NO. 30-575-286-07</p>
<p>APPROVED BY _____ DATE _____ BY _____</p>		<p>APPROVED BY _____ DATE 7-29-85</p>		<p align="center">MAIN STREET FREEWAY TO CITY LIMITS</p>		<p align="center">XL-164</p>
<p>PRINCIPAL ENGINEER _____</p>		<p>TRAFFIC DIVISION _____</p>		<p>PUBLIC WORKS DIRECTOR _____</p>		<p align="center">SHEET 2 OF 3</p>
<p>DESIGNED BY _____</p>		<p>DRAWN BY _____</p>		<p>CHECKED BY _____</p>		<p>HORIZ. SCALE: 1" = 40' VERT. SCALE: 1" = _____</p>

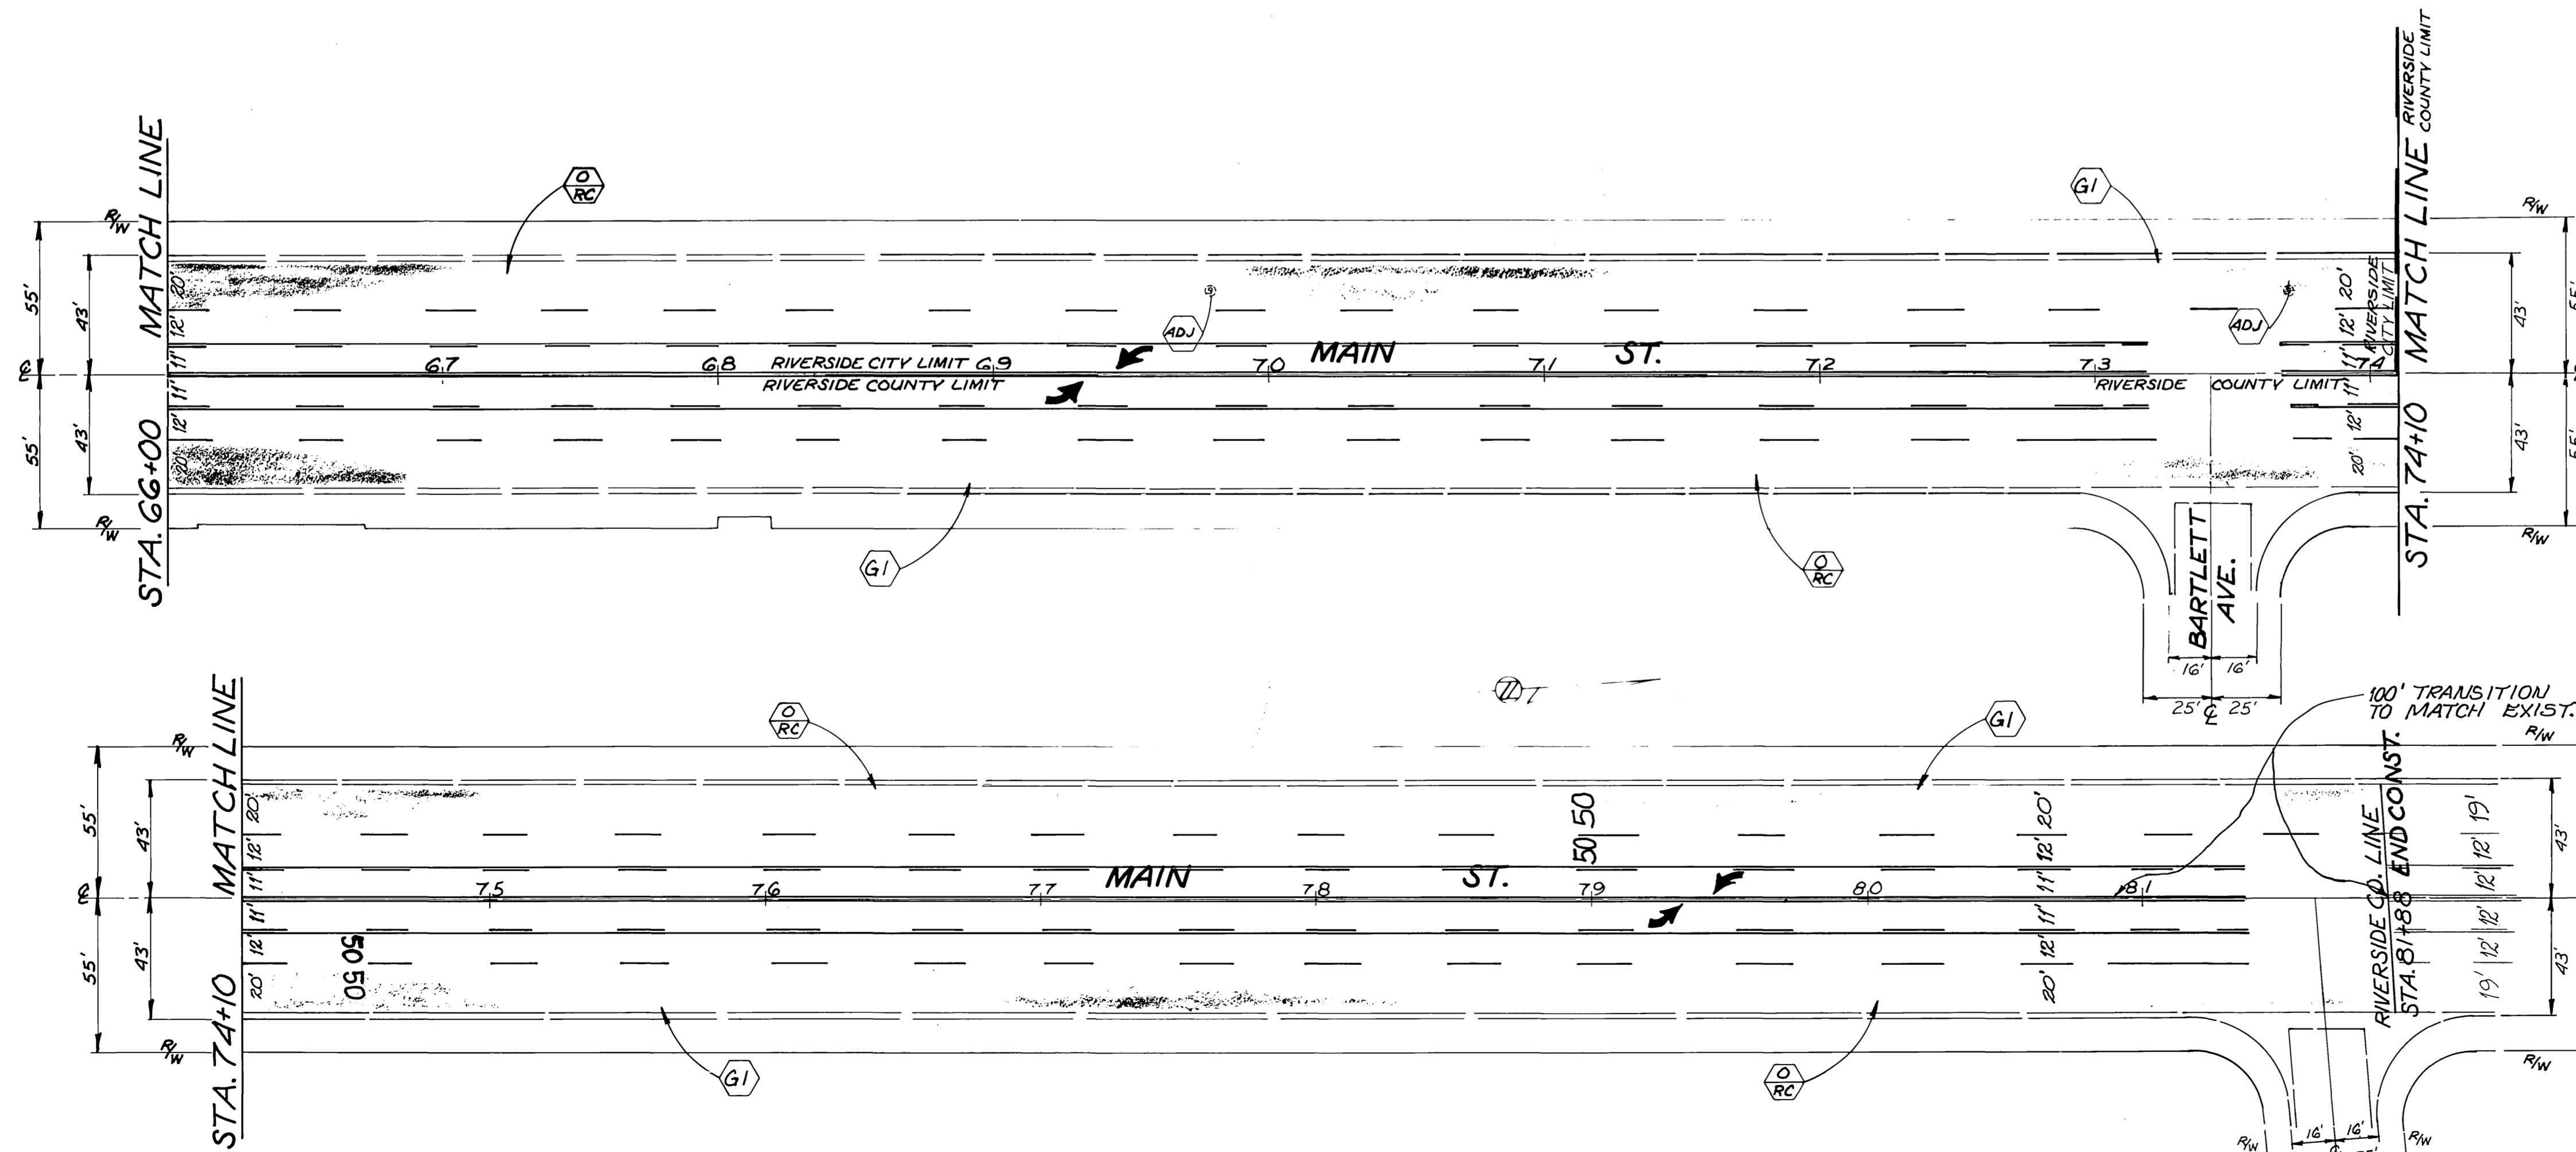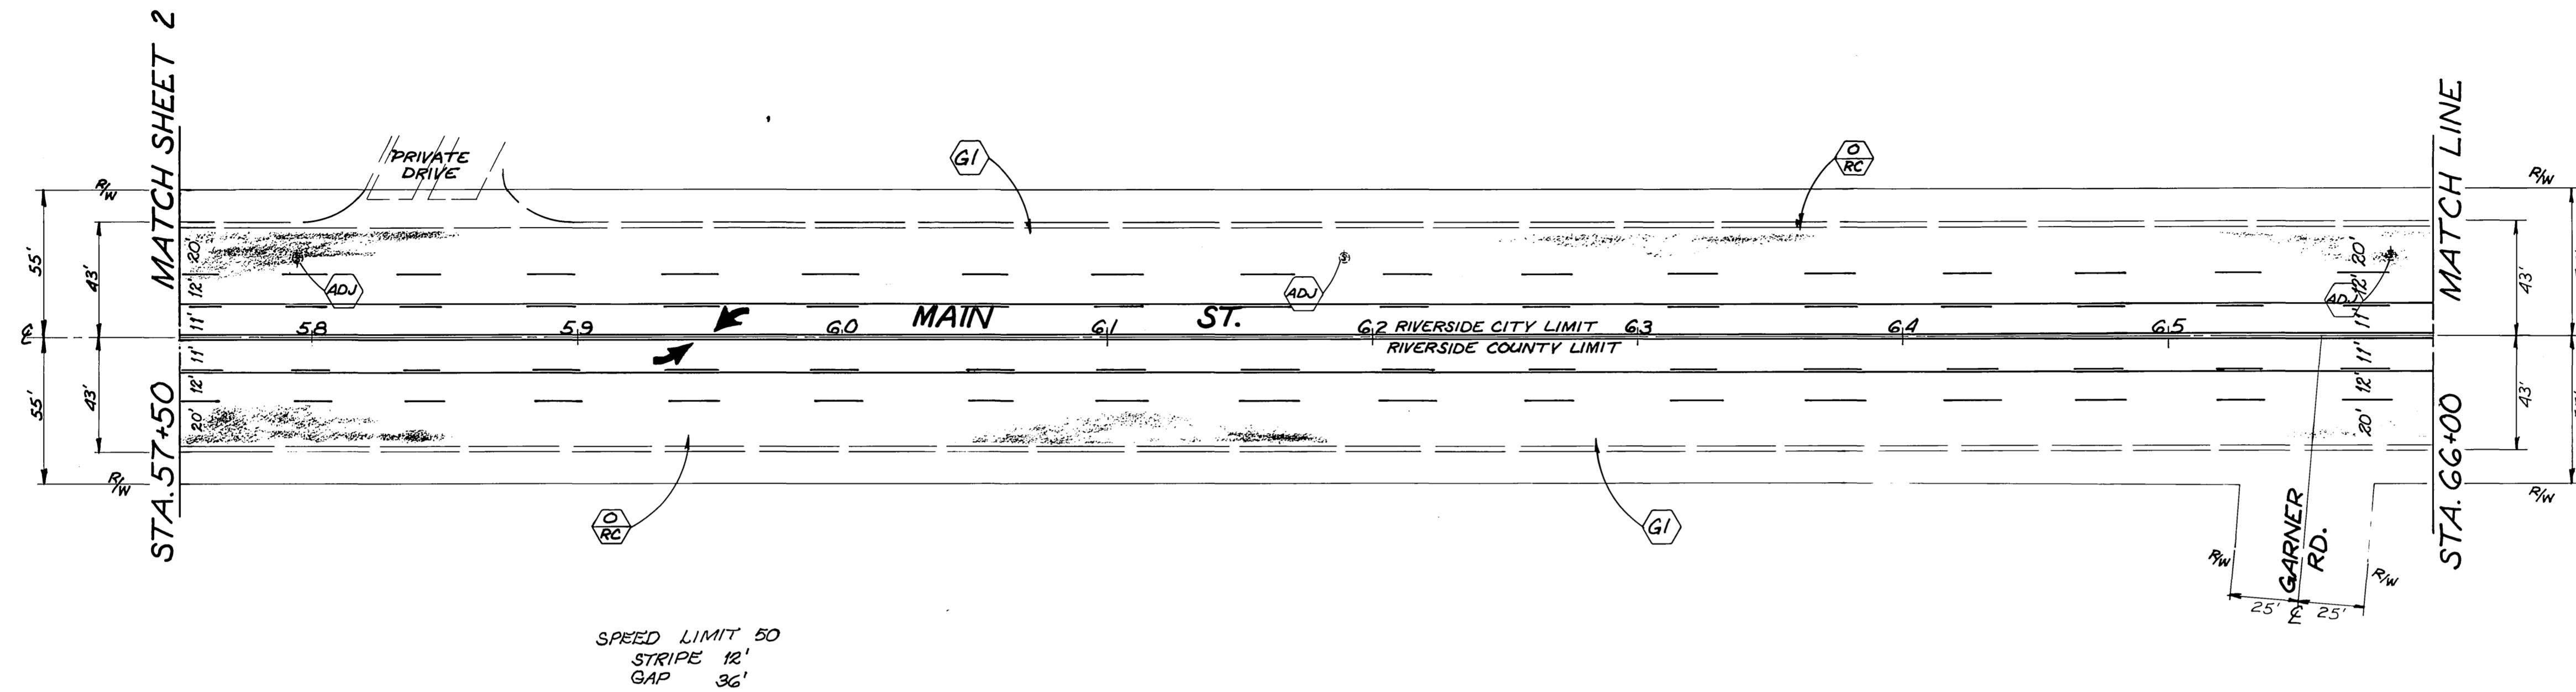

<p>CITY OF RIVERSIDE PUBLIC WORKS DEPARTMENT</p>		<p>STRIPING & SIGNS FOR REHABILITATION OF MAJOR CITY STREETS 1985</p>		<p>ACCOUNT NO. 30-575-286-07</p>
<p>APPROVED BY: DATE: BY: APPROVED BY: DATE: BY: APPROVED BY: DATE: BY:</p>		<p>PRINCIPAL ENGINEER: DATE: 6/17/85: WILLIAM D. HARDY: PUBLIC WORKS DIRECTOR</p>		<p>XL-164</p>
<p>MARK REVISIONS APPR. DATE</p>		<p>TRAFFIC DIVISION: 6/17 0.128</p>		<p>SHEET 3 OF 3</p>
<p>DESIGNED BY: DRAWN BY: R.V.Z. CHECKED BY: D.P.M.</p>		<p>DATE: 7-29-85</p>		<p>HORIZ. SCALE: 1" = 40' VERT. SCALE: 1" =</p>