


- GENERAL NOTES:
1. SIGNS ON EXISTING STREET LIGHT STANDARDS TO BE RELOCATED, SHALL REMAIN ON SAID STANDARD UNLESS OTHERWISE INDICATED.
 2. WHEN THE PLACEMENT OF SIGNS DESIGNATED FOR RELOCATION IS NOT SHOWN, SIGN(S) AND POST(S) SHALL BE RELOCATED AS DIRECTED IN THE FIELD.
 3. EXISTING SIGNS ON TRAFFIC SIGNAL STANDARDS TO BE SALVAGED, SHALL BE RELOCATED TO NEW STANDARD.

ENGINEER IN RESPONSIBLE CHARGE
George H. Kamrath
 GEORGE H. KAMRATH
 RCE 16152
 DATE 5-13-87

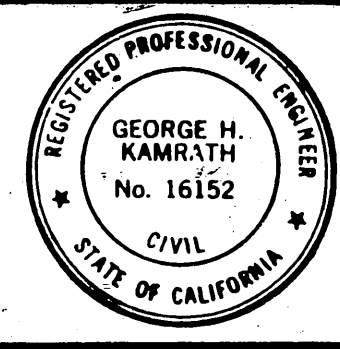

CURVE DATA				
INDEX	R	Δ	T	L
1	5'	63°09'10"	3.07'	5.51'
2	5'	90°00'00"	5.00'	7.85'
3	35'	50°15'20"	18.42'	30.70'


CITY OF RIVERSIDE
 PUBLIC WORKS DEPARTMENT

APPROVED BY: *William D. Gardner*
 PUBLIC WORKS DIRECTOR

DATE 5-12-87

STRIPING & SIGNING FOR
 CENTRAL AVE. WIDENING
 RIVERSIDE AVE. TO A.T.&S.F. R.R.

ACCOUNT NO. 30-575-332
 XL-173
 SHEET 1 OF 2

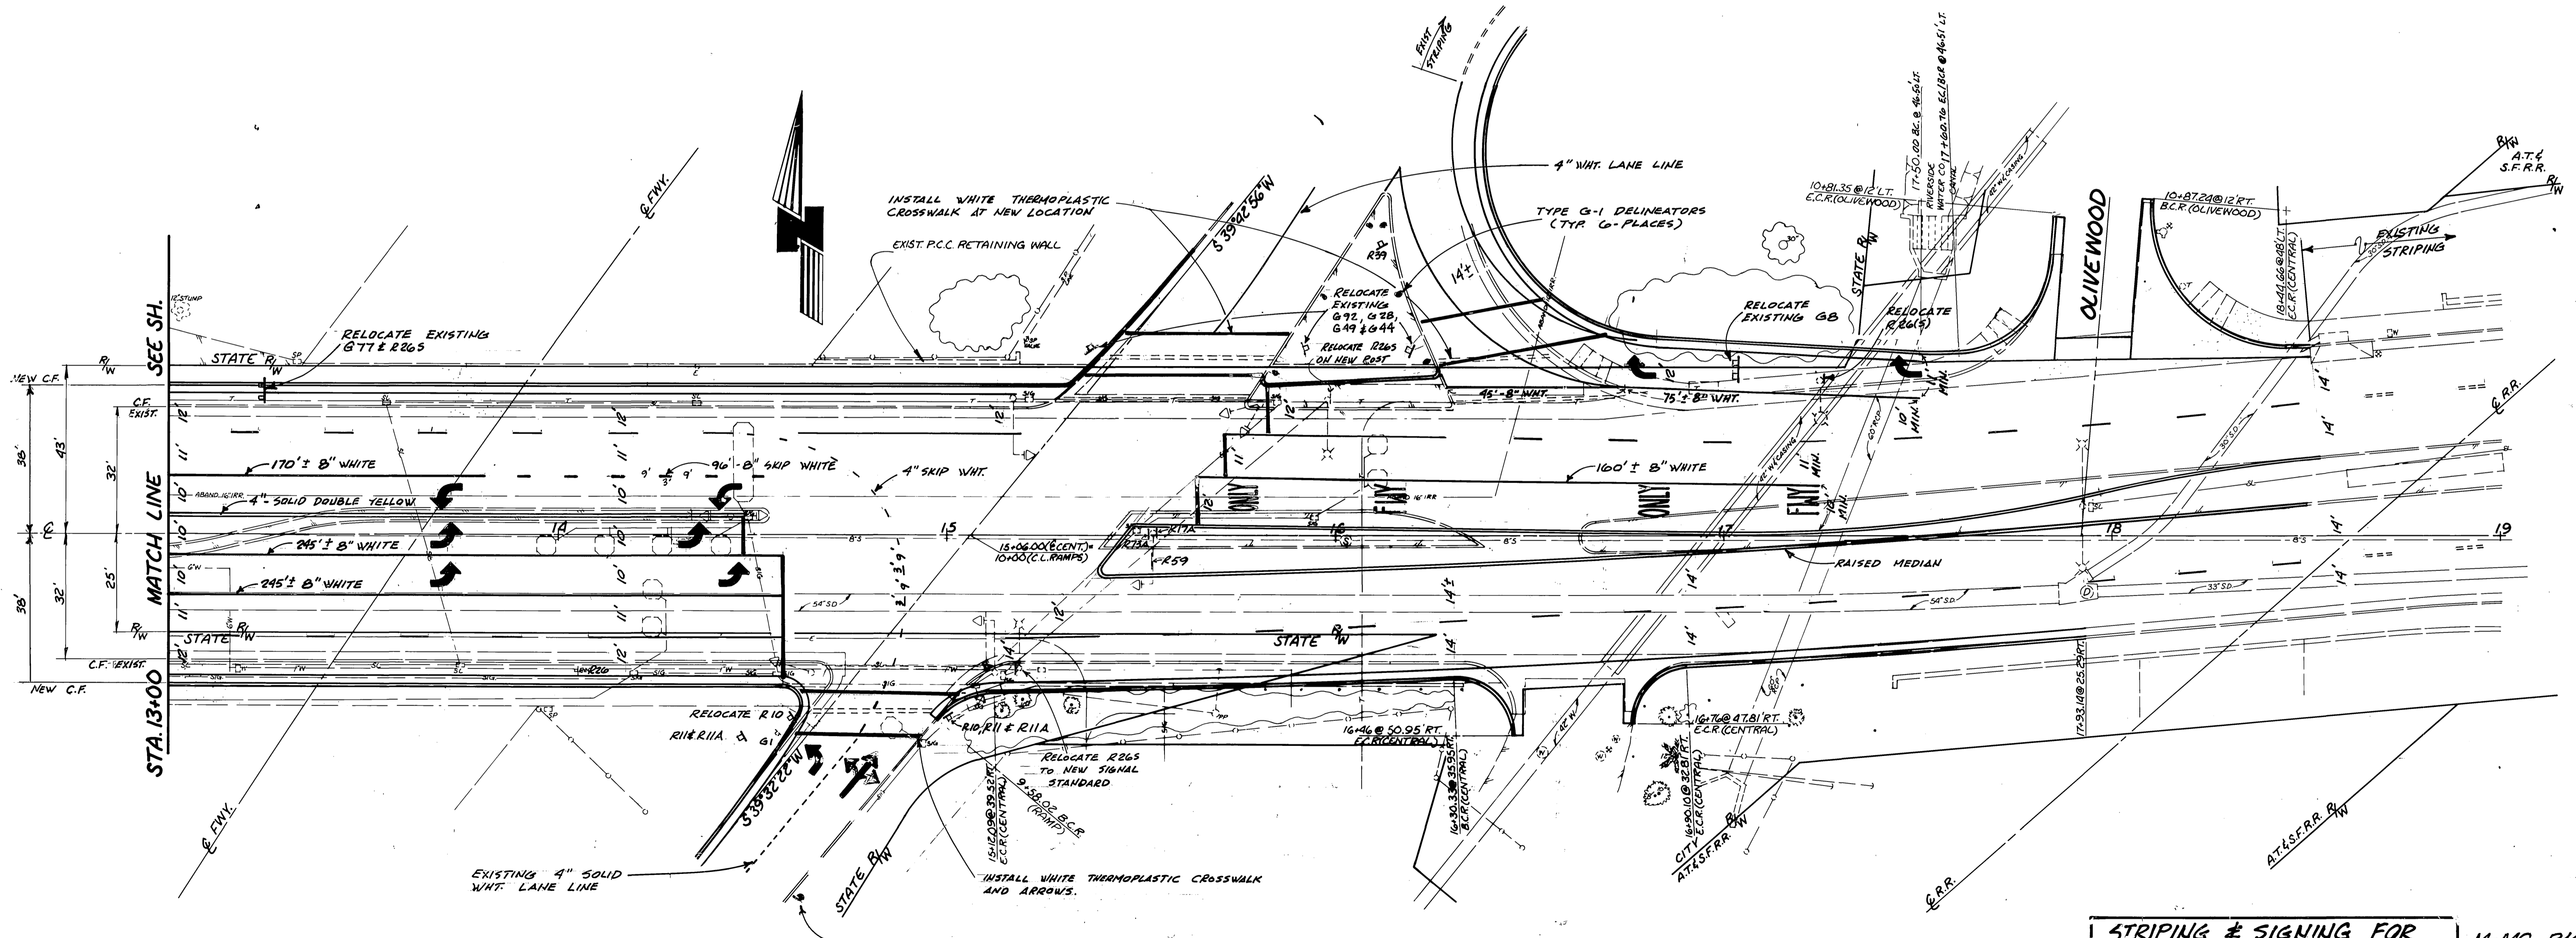

STA. 13+00 MATCH LINE SEE SH.

ENGINEER IN RESPONSIBLE CHARGE
 GEORGE H. KAMRATH
 No. 16152
 CIVIL
 STATE OF CALIFORNIA
 DATE 5-12-87



CITY OF RIVERSIDE
 PUBLIC WORKS DEPARTMENT
 APPROVED BY: DATE: 5-12-87
 PRINCIPAL ENGINEER: WILLIAM D. HANCOCK
 TRAFFIC DIVISION: 5/12/87
 CHIEF P. W. ENGINEER
 DATE 5-12-87

STRIPING & SIGNING FOR
 CENTRAL AVE. WIDENING
 RIVERSIDE AVE. TO A.T.&S.F.R.R.
 M-MG-R4512
 ACCOUNT NO. 30-575-332
 XL-173
 SHEET 2 OF 2
 HORIZ. SCALE: 1" = 20' VERT. SCALE: 1" =