


INDEXED 8-20-87 Lfh

DESIGNED BY: <i>R. D. ...</i> DRAWN BY: <i>...</i> CHECKED BY: <i>D. ...</i>		<b>CITY OF RIVERSIDE</b> PUBLIC WORKS DEPARTMENT		<b>STRIPING AND SIGNING FOR</b> <b>REHABILITATION OF MAJOR CITY STREETS 1986-87-88</b>		ACCOUNT NO. 30-875-260-02
APPROVED BY: <i>...</i> DATE: 7-22-86		APPROVED BY: <i>William D. ...</i> PUBLIC WORKS DIRECTOR		XL-17B (R-2749) & (R-2811)		SHEET 1 OF 2
MARK REVISIONS APPR DATE		TRAFFIC DIVISION CHIEF P. W. ENGINEER		HORIZ. SCALE: 1" = 40' VERT. SCALE: 1" = 10'		FILE NO.

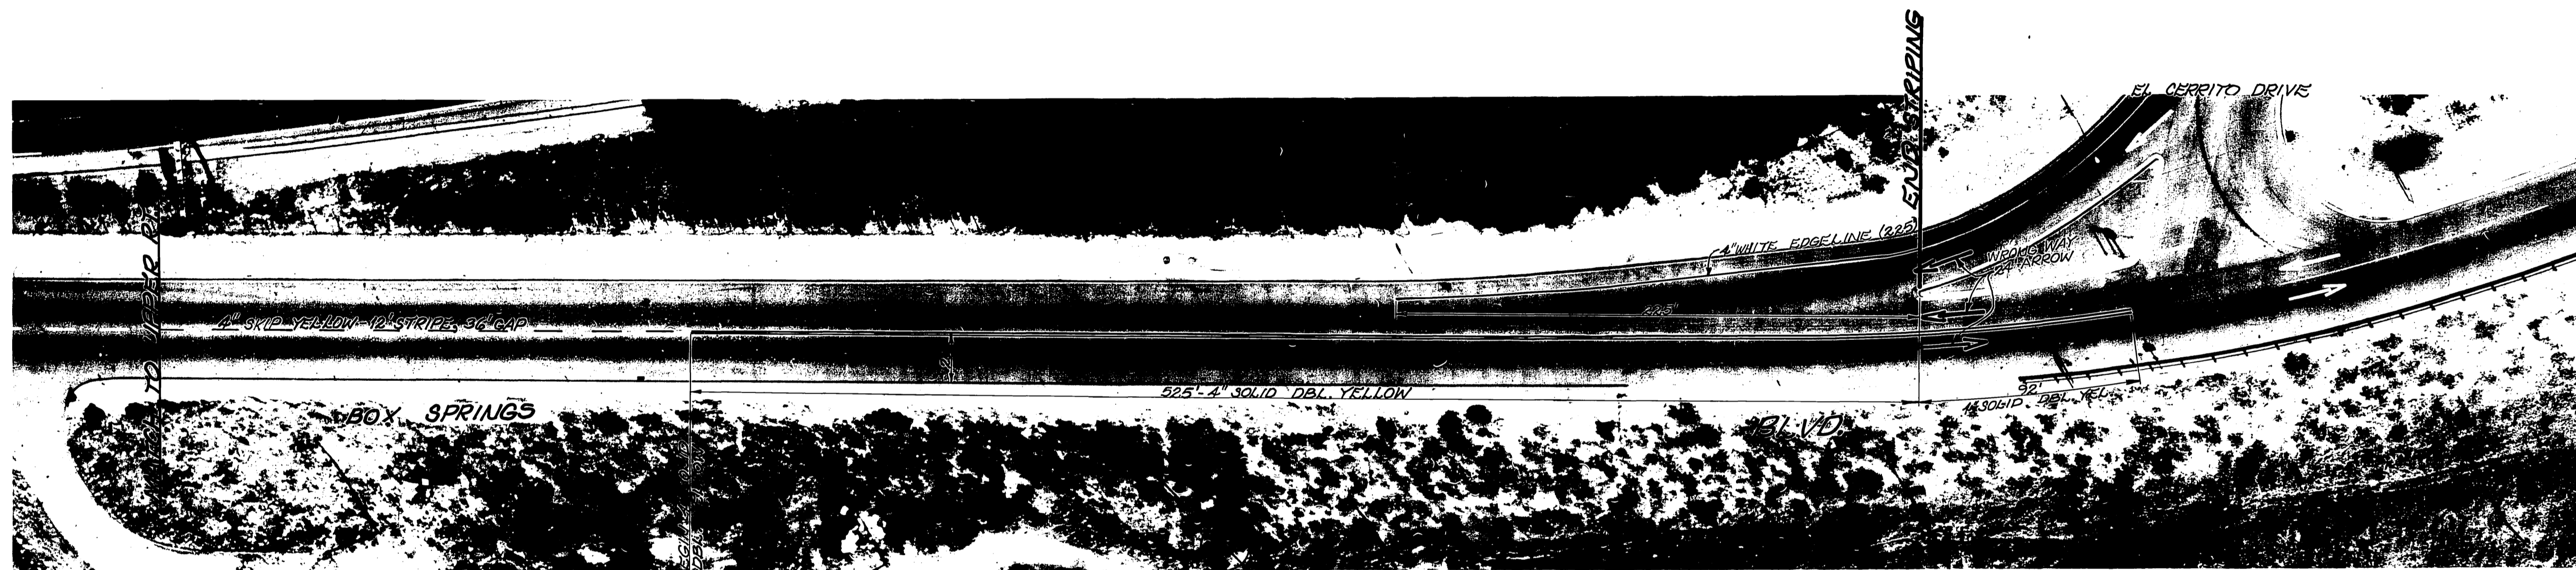

INDEXED 8-20-87 LH

DESIGNED BY	DRAWN BY	CHECKED BY

**CITY OF RIVERSIDE**  
PUBLIC WORKS DEPARTMENT

APPROVED BY	DATE
PRINCIPAL ENGINEER	11/12/87
PARK DEPARTMENT	
TRAFFIC DIVISION	
CHIEF P.W. ENGINEER	11/12/87

**STRIPING AND SIGNING FOR**  
**REHABILITATION OF MAJOR**  
**CITY STREETS 1987-1988**  
PENNSYLVANIA AVE./BOY SPRINGS BLVD.  
CANYON CREST TO EL CERRITO

ACCOUNT NO. 30-875-360-09  
XL-17B  
(R-281)  
SHEET 2 OF 2  
FILE NO.

HORIZ. SCALE: 1" = 40'  
VERT. SCALE: 1" = 10'