

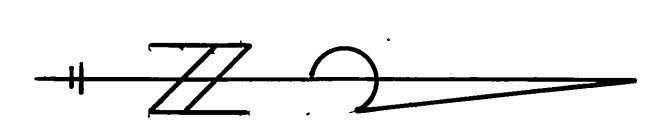
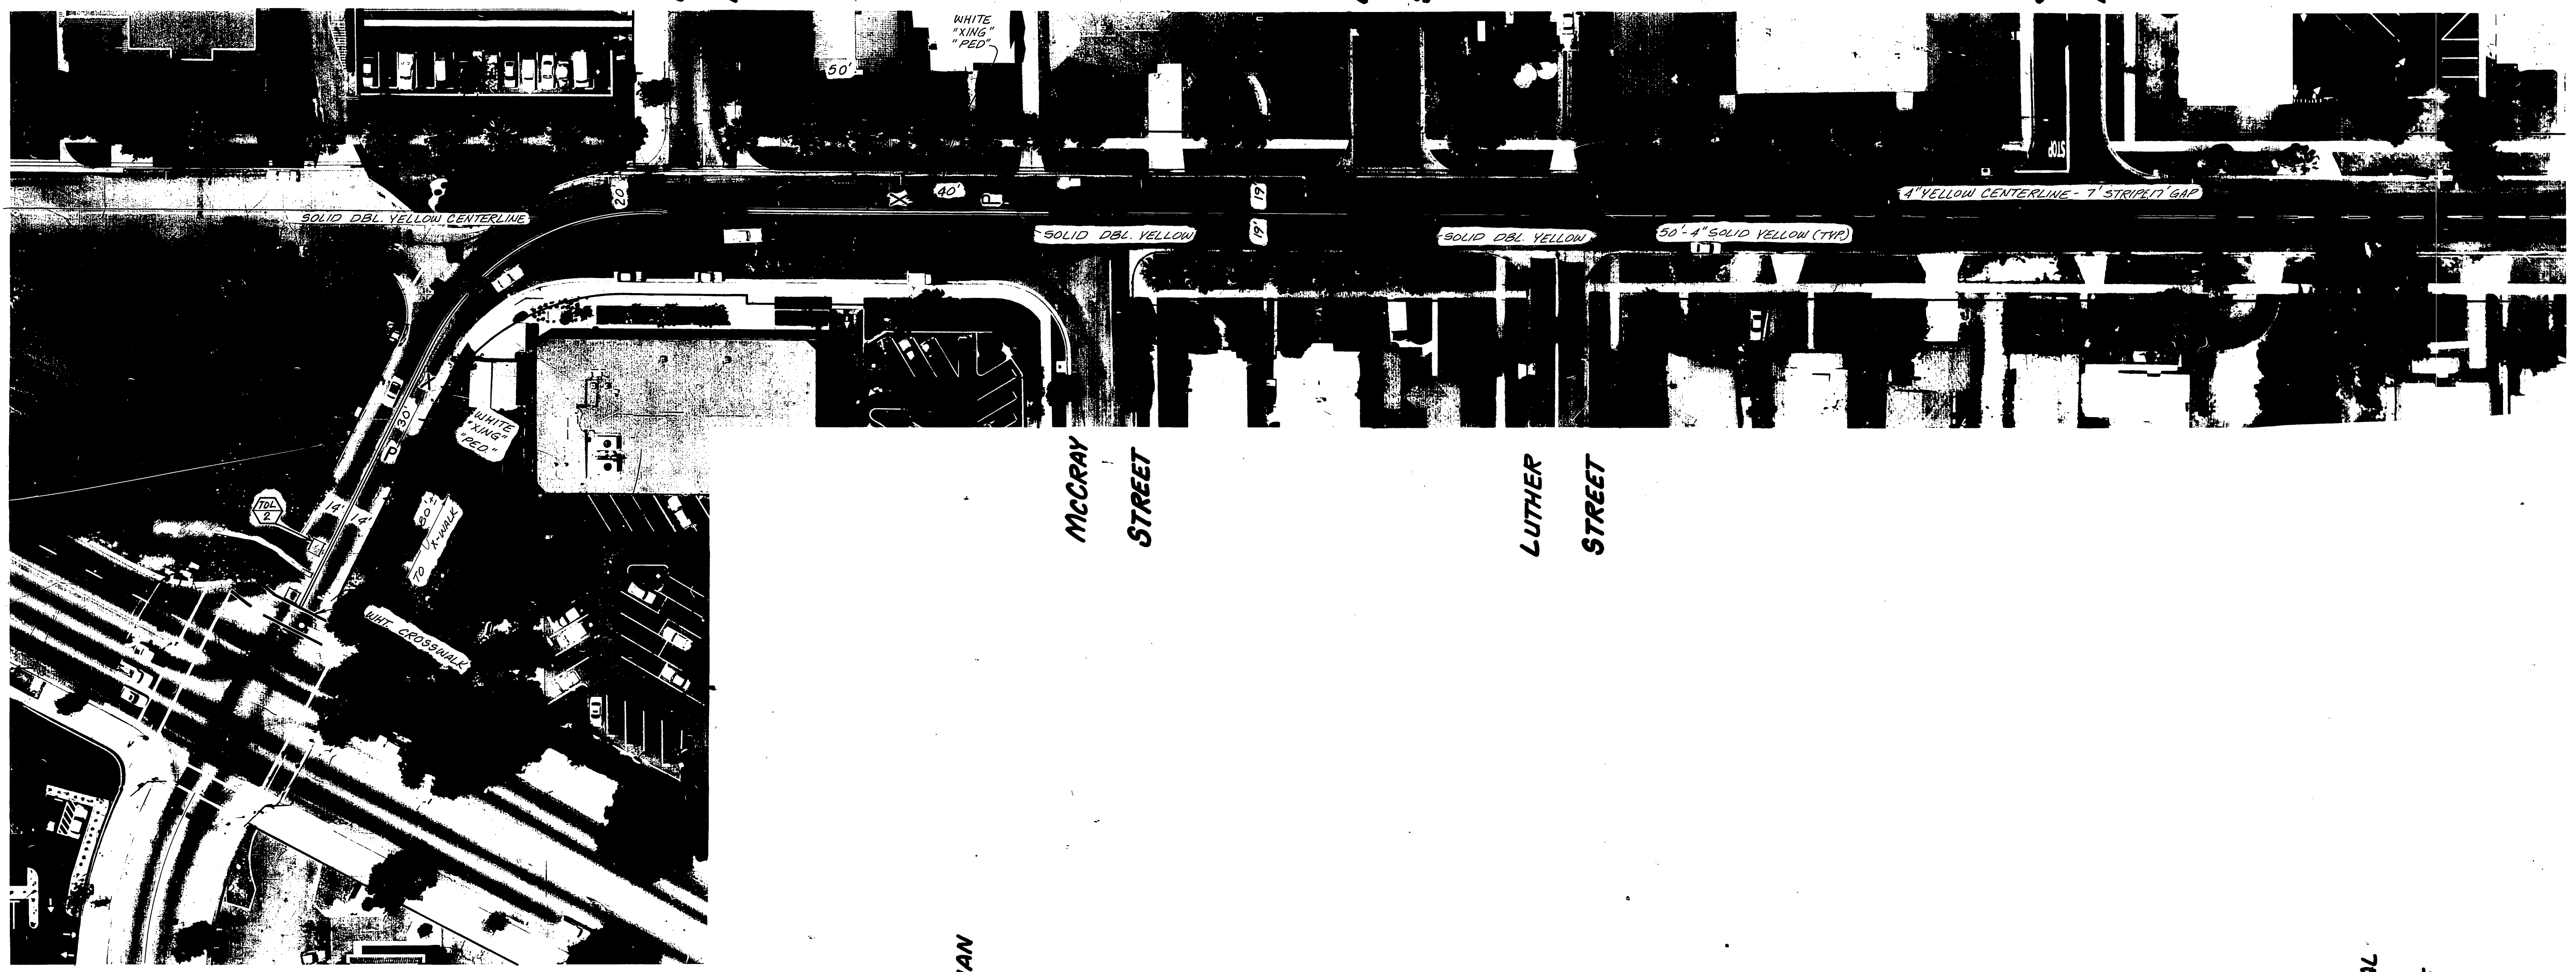
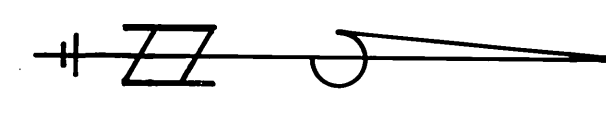


PALM COURT
MAGNOLIA AVENUE



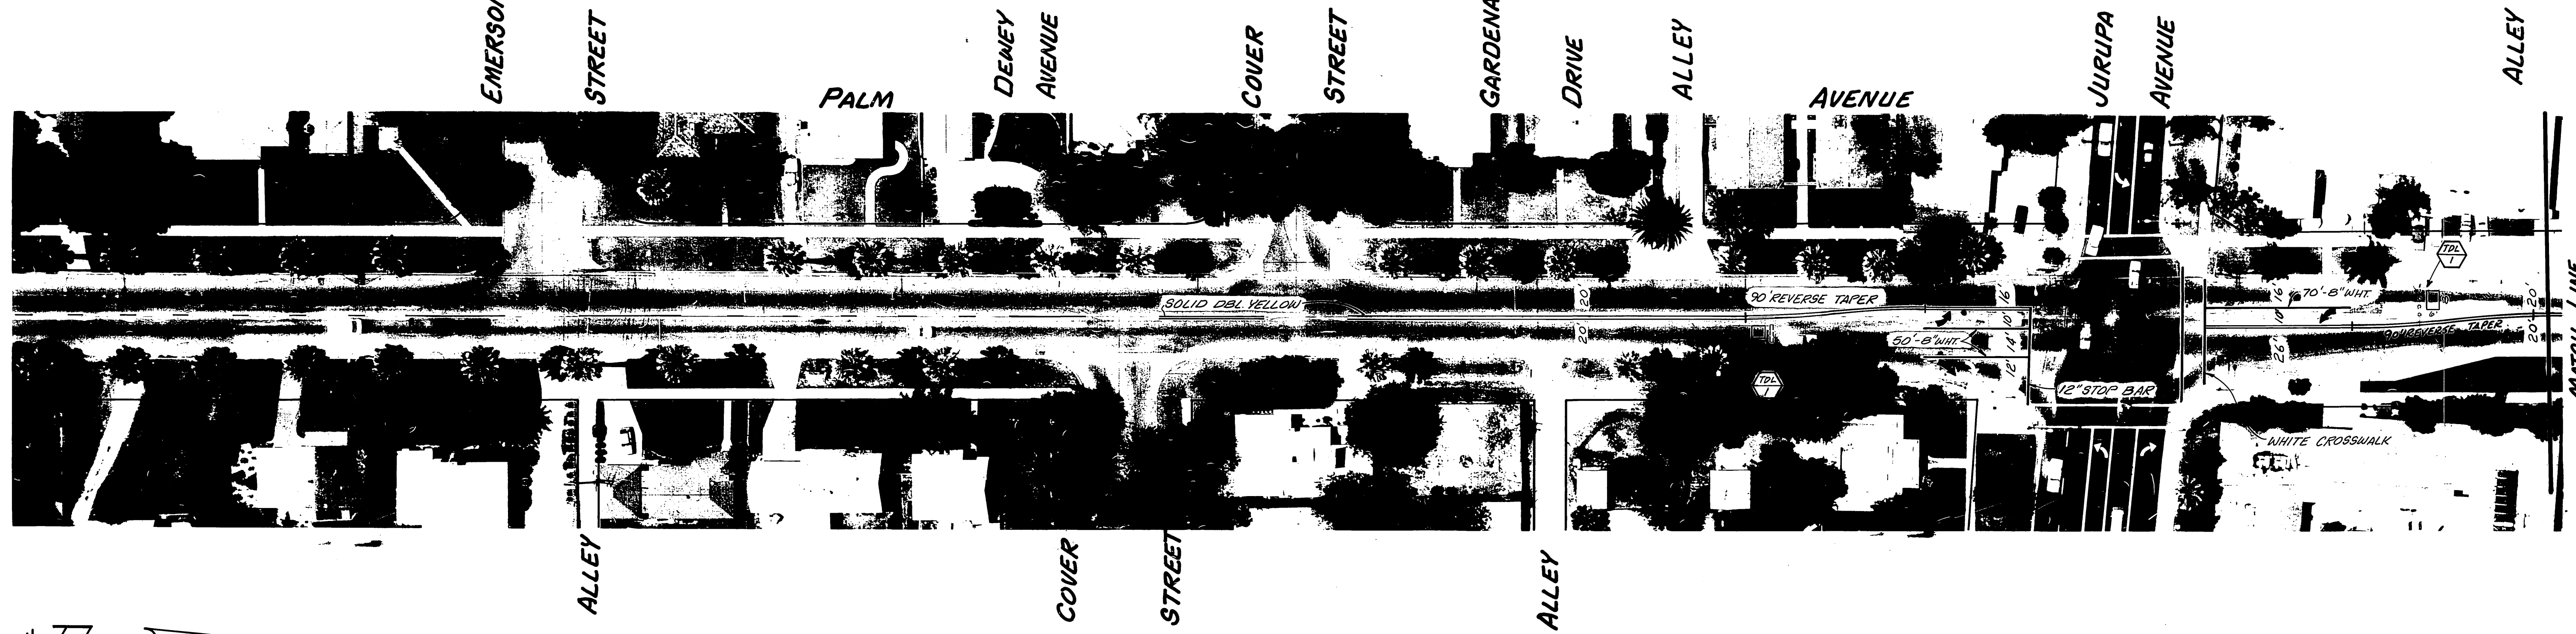


SHATTO PLACE


CITY OF RIVERSIDE PUBLIC WORKS DEPARTMENT		STRIPING & SIGNING FOR 1986 MAJOR STREET REHAB. SB-300	INDEX CS ACCOUNT NO. 30-575-307-0-0 XL-186 (R-2798)
APPROVED BY PRINCIPAL ENGINEER <i>[Signature]</i>	APPROVED BY PUBLIC WORKS DIRECTOR <i>[Signature]</i>	PALM AVENUE MAGNOLIA AVENUE TO BANDINI AVENUE	SHEET 1 OF 3
MARK REVISIONS APPR. DATE DESIGNED BY <i>Ba</i> DRAWN BY <i>TE</i> CHECKED BY <i>Ba</i>	TRAFFIC DIVISION INSPECTION SURVEY	DATE 2-18-87	HORIZ. SCALE: 1" = 40' FILE NO.

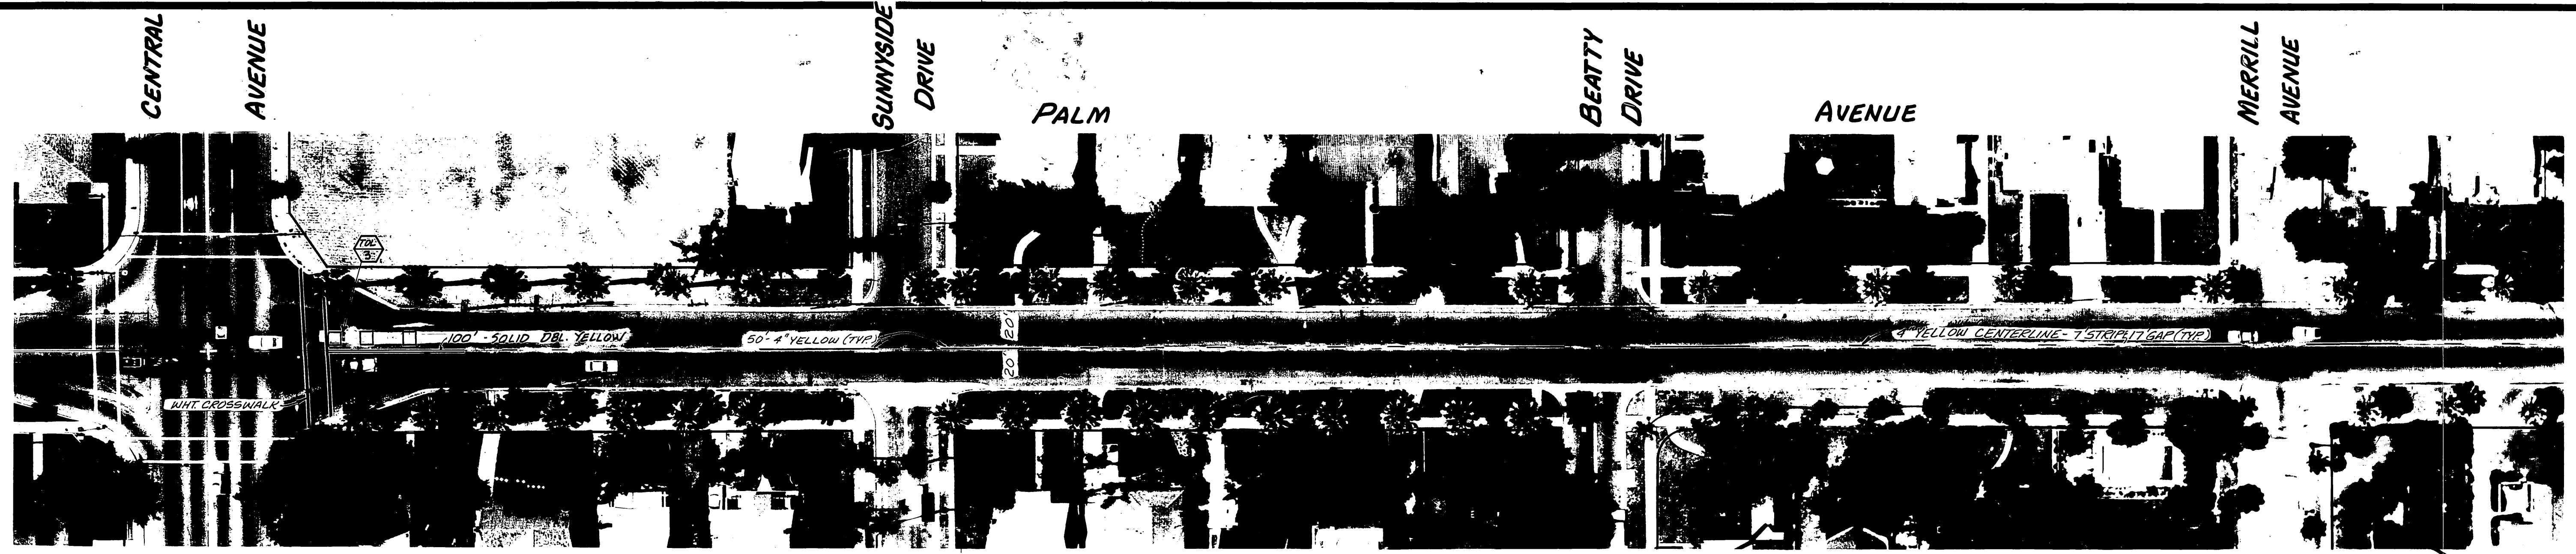

		CITY OF RIVERSIDE		STRIPING & SIGNING FOR		INDEX 65	
		PUBLIC WORKS DEPARTMENT		1986 MAJOR STREET REHAB.		ACCOUNT NO. 30-575-387-04	
		APPROVED BY		APPROVED BY		XL-186	
		PRINCIPAL ENGINEER		PUBLIC WORKS DIRECTOR		(R-2798)	
		TRAFFIC DIVISION		DATE		SHEET 2 OF 3	
		INSPECTION		DATE 2-18-87		FILE NO.	
		DESIGNED BY		DRAWN BY		HORIZ. SCALE: 1" = 40'	
		CHECKED BY		SURVEY			

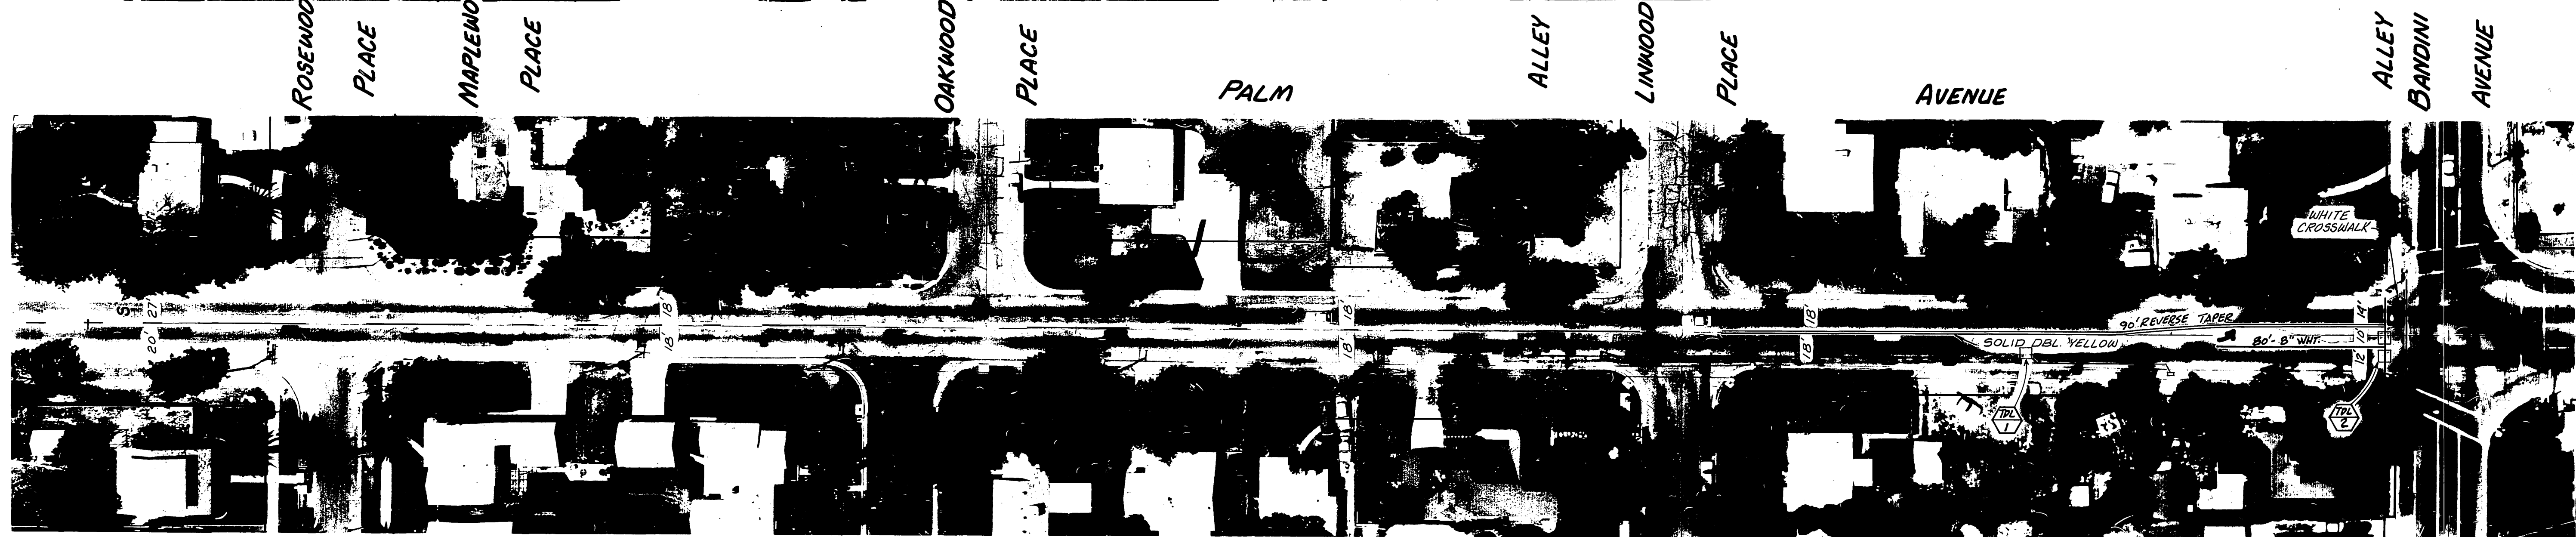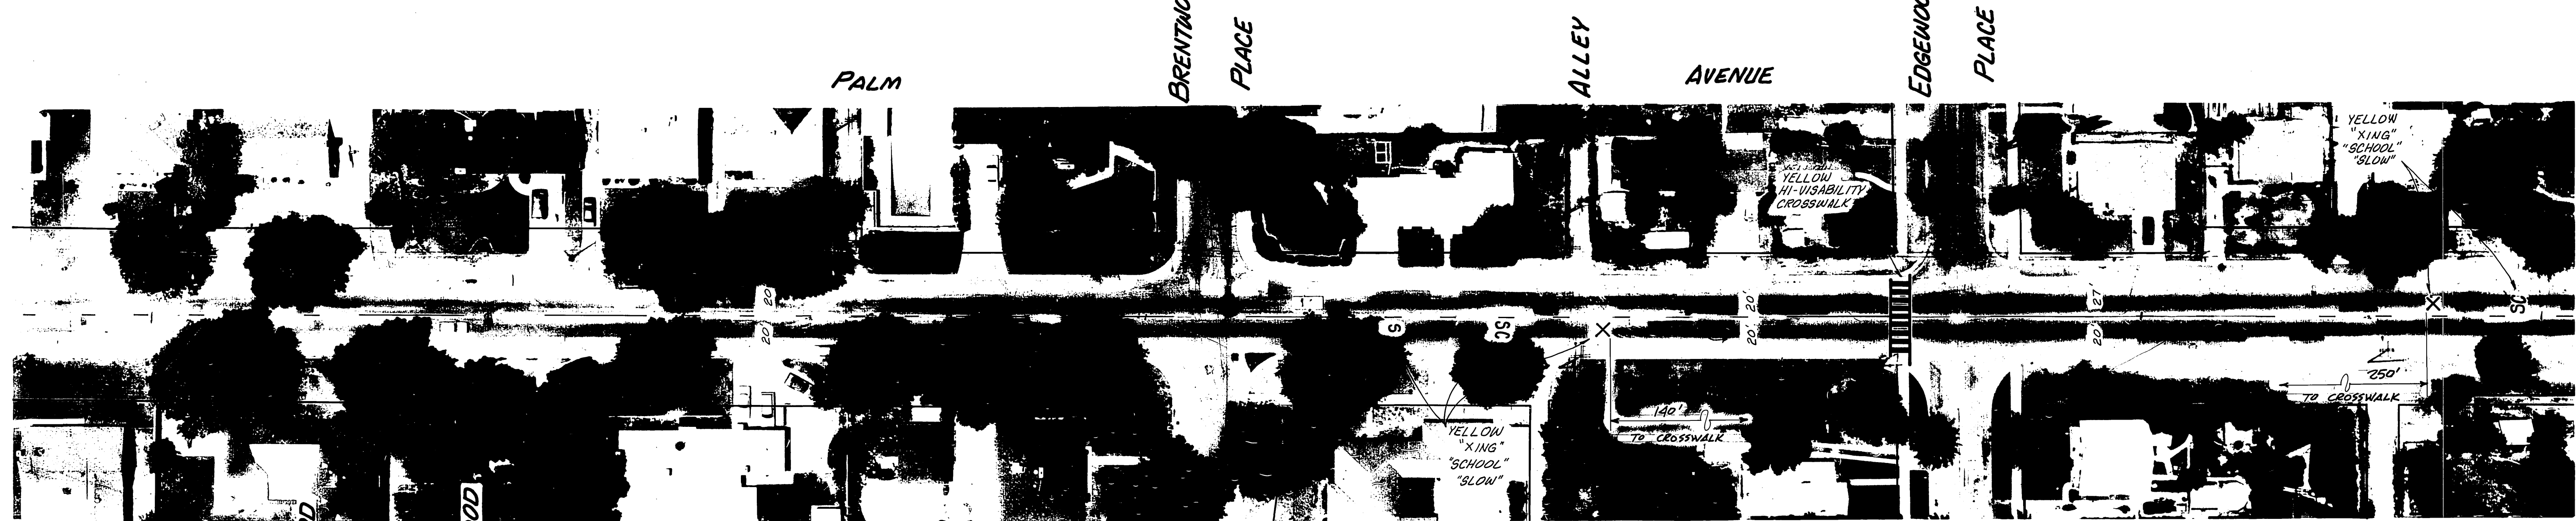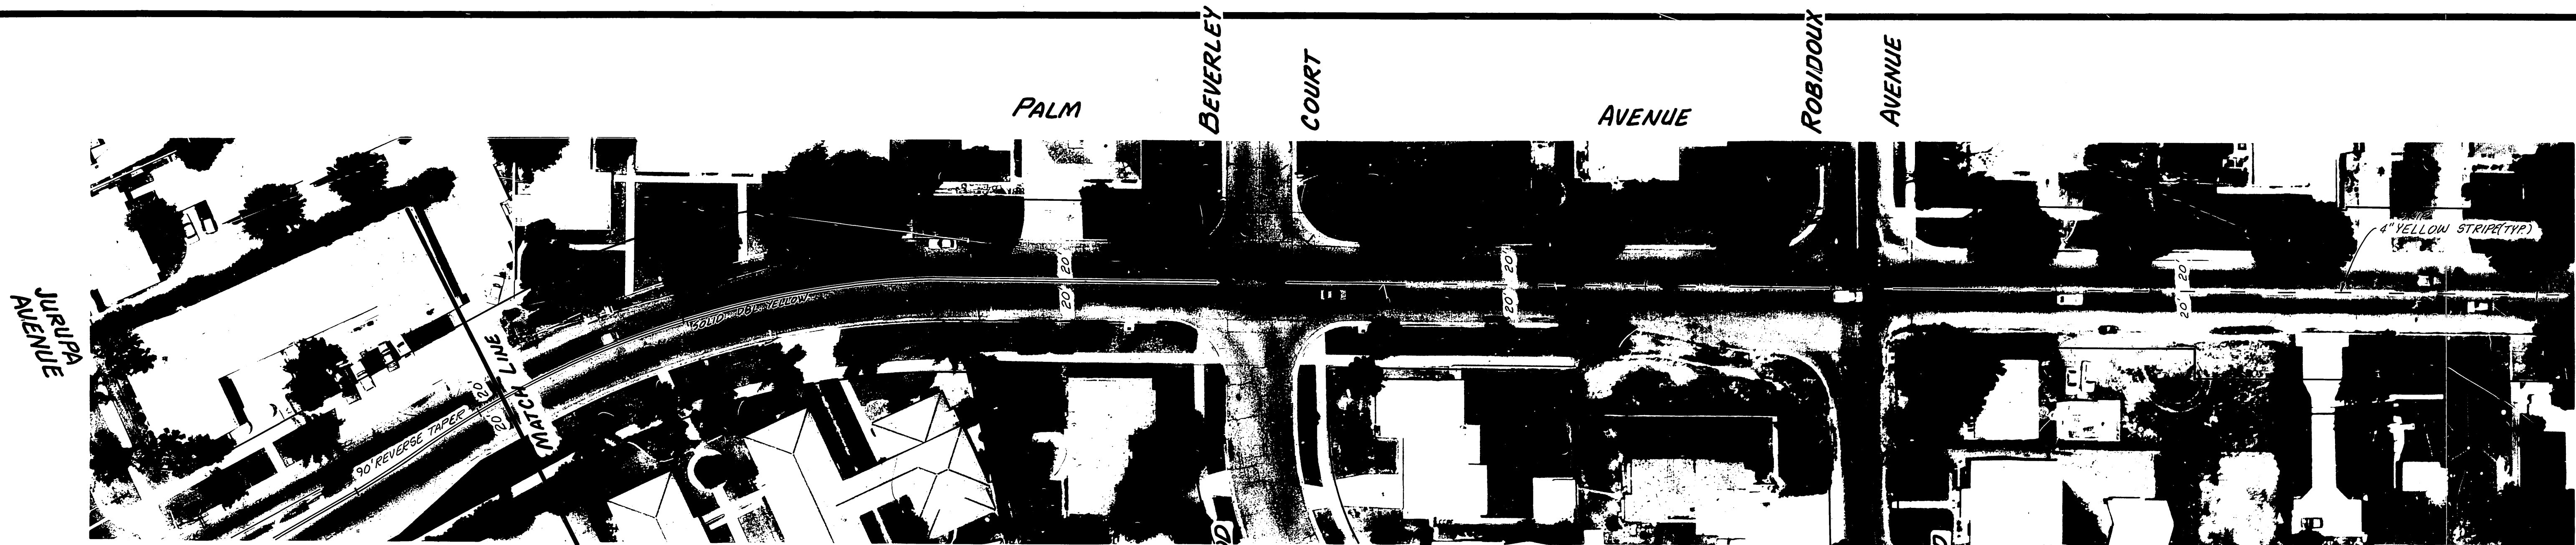

NOTE: CENTERLINE STRIPING PATTERN - 7' STRIPE, 17' GAP

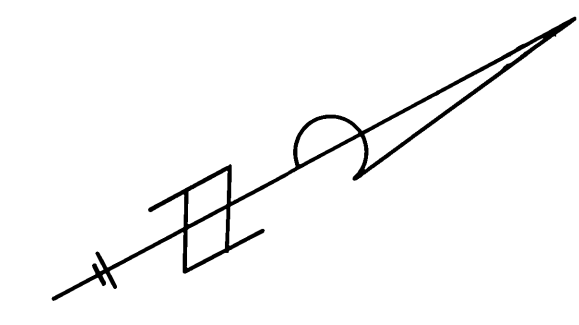

CITY OF RIVERSIDE PUBLIC WORKS DEPARTMENT		STRIPING & SIGNING FOR 1986 MAJOR STREET REHAB. SB-300		ACCOUNT NO. 30-873-307-04 XL-186 (R-2798)
APPROVED BY PRINCIPAL ENGINEER <i>[Signature]</i>	APPROVED BY PUBLIC WORKS DIRECTOR <i>[Signature]</i>	PALM AVENUE MAGNOLIA AVE. TO BANDINI AVE.		SHEET <u>3</u> OF <u>3</u>
MARK REVISIONS APPR. DATE DESIGNED BY <u>EG</u> DRAWN BY <u>TL</u> CHECKED BY <u>EG</u>	TRAFFIC DIVISION SURVEY	DATE <u>2-18-87</u>	HORIZ. SCALE: 1" = 40'	FILE NO.