


LEGEND

- INDICATES EXISTING STRIPING TO BE REMOVED BY SANDBLASTING.
- INDICATES EXIST. STRIPING.
- INDICATES PROPOSED R 20 AND R 81 BIKE LANE SIGNS, UNLESS OTHERWISE NOTED.
- ===== INDICATES NEW STRIPING.

NOTE:

PRIOR TO FINAL STRIPING CALL TRAFFIC ENGINEERING, 782-5366, FOR INSPECTION OF STREET REMARKING.

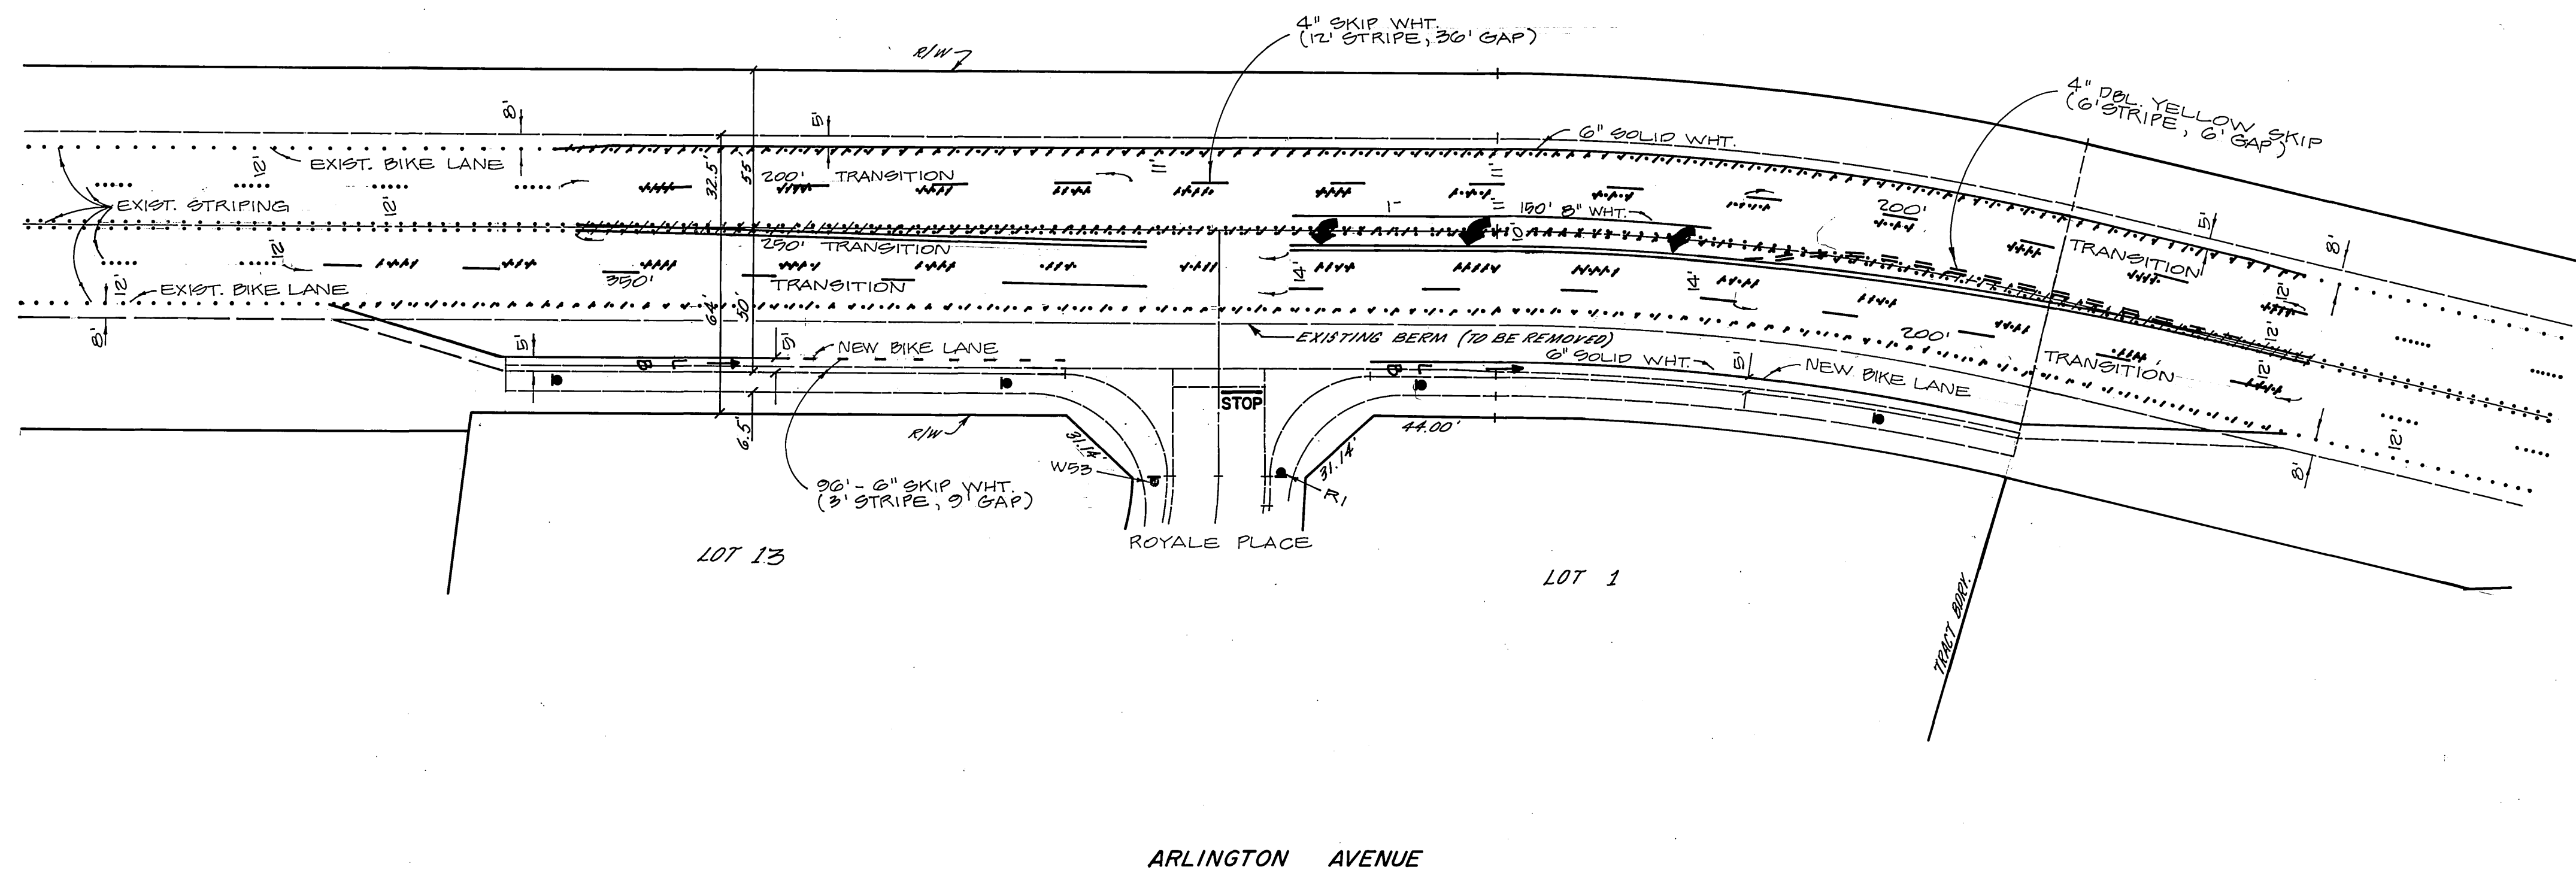

ALBERT A. WEBB ASSOCIATES CIVIL ENGINEERS RIVERSIDE, CALIFORNIA APPROVED BY: <i>[Signature]</i> DATE: 2/14/87 R.E. No. 27983		CITY OF RIVERSIDE, CALIFORNIA PUBLIC WORKS DEPARTMENT APPROVED BY: <i>[Signature]</i> DATE: 2/28/89 DIRECTOR OF PUBLIC WORKS		ACCOUNT No. DRAWING NUMBER XL-190 SHEET 1 OF 1 W.O. 84-81
W.O. 84-81 FOR:		DESIGNED BY: <i>[Signature]</i> DRAWN BY: <i>[Signature]</i> CHECKED BY: <i>[Signature]</i>		SCALE: 1" = 40' FRED