
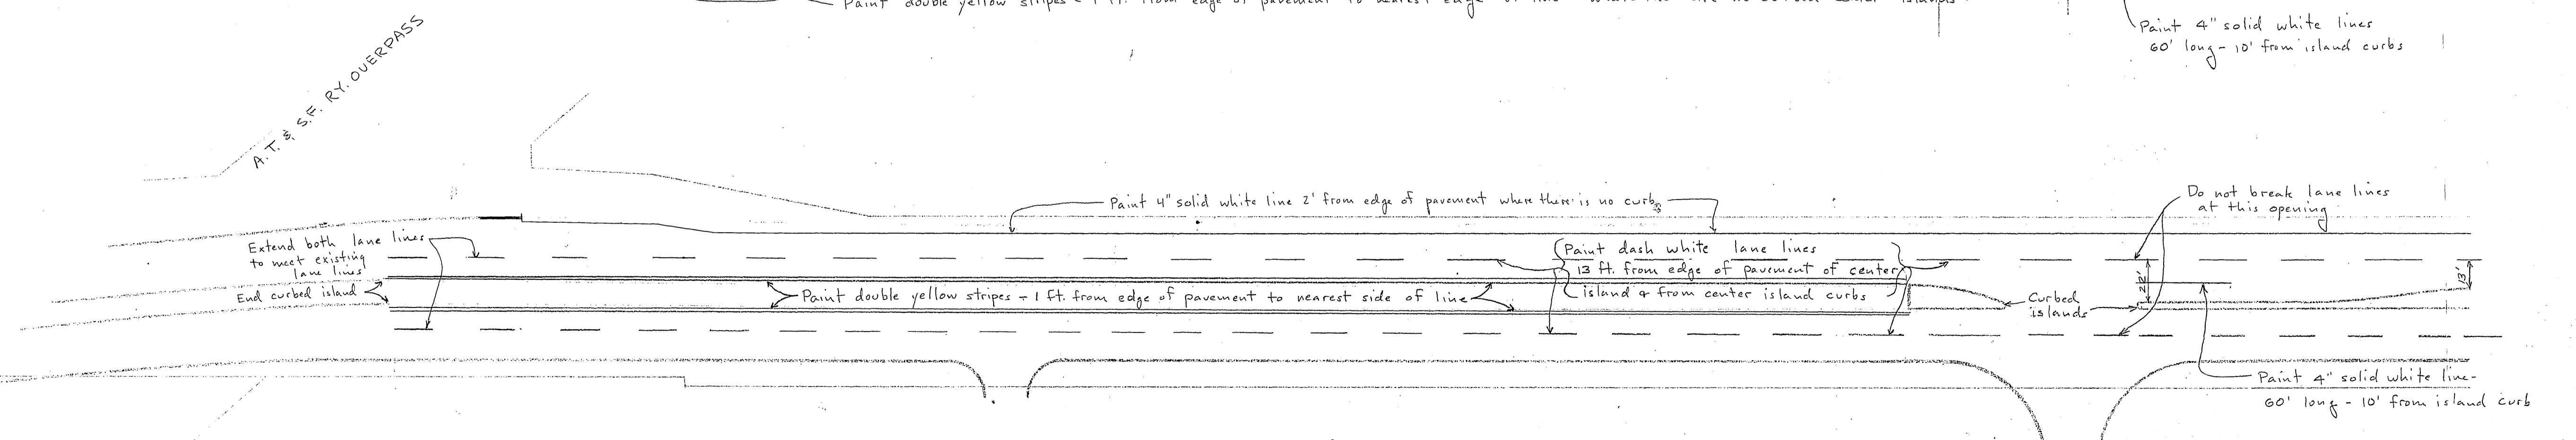
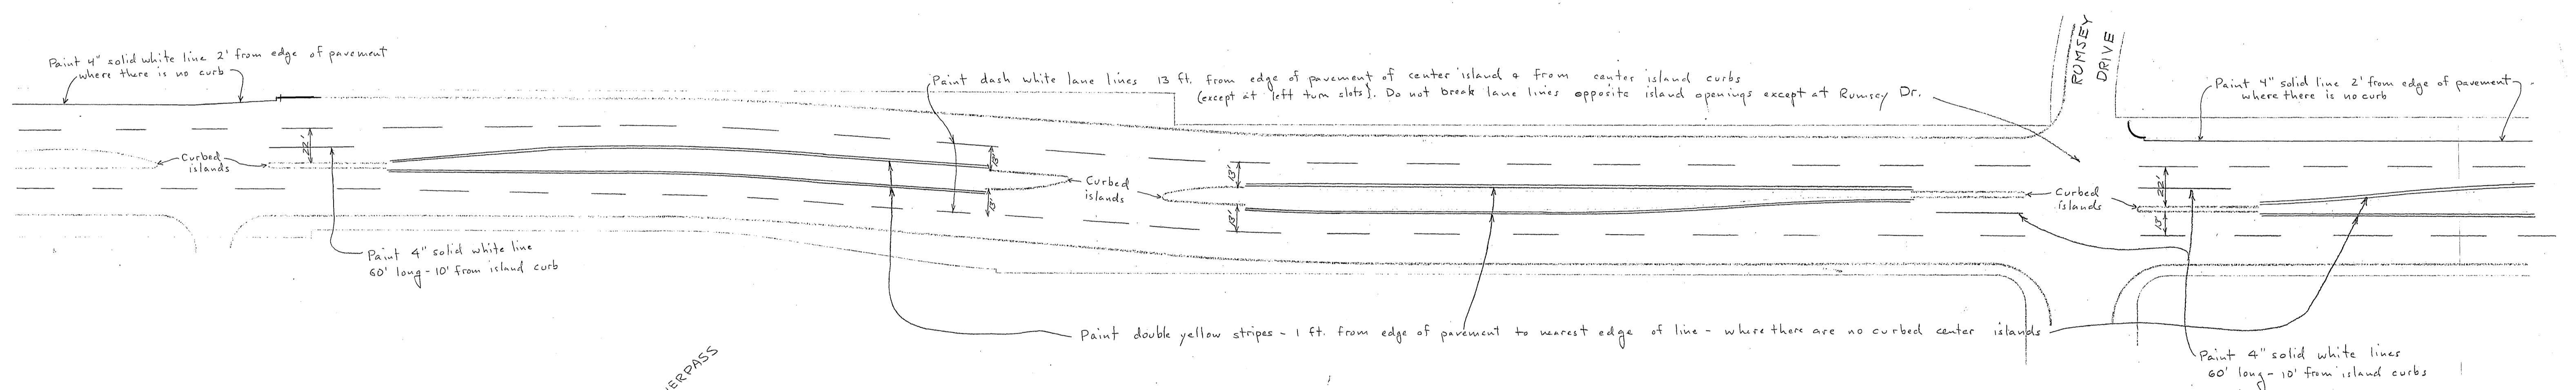


CENTRAL AVE.
STRIPING PLAN

XL 20

SCALE: 1" = 50'

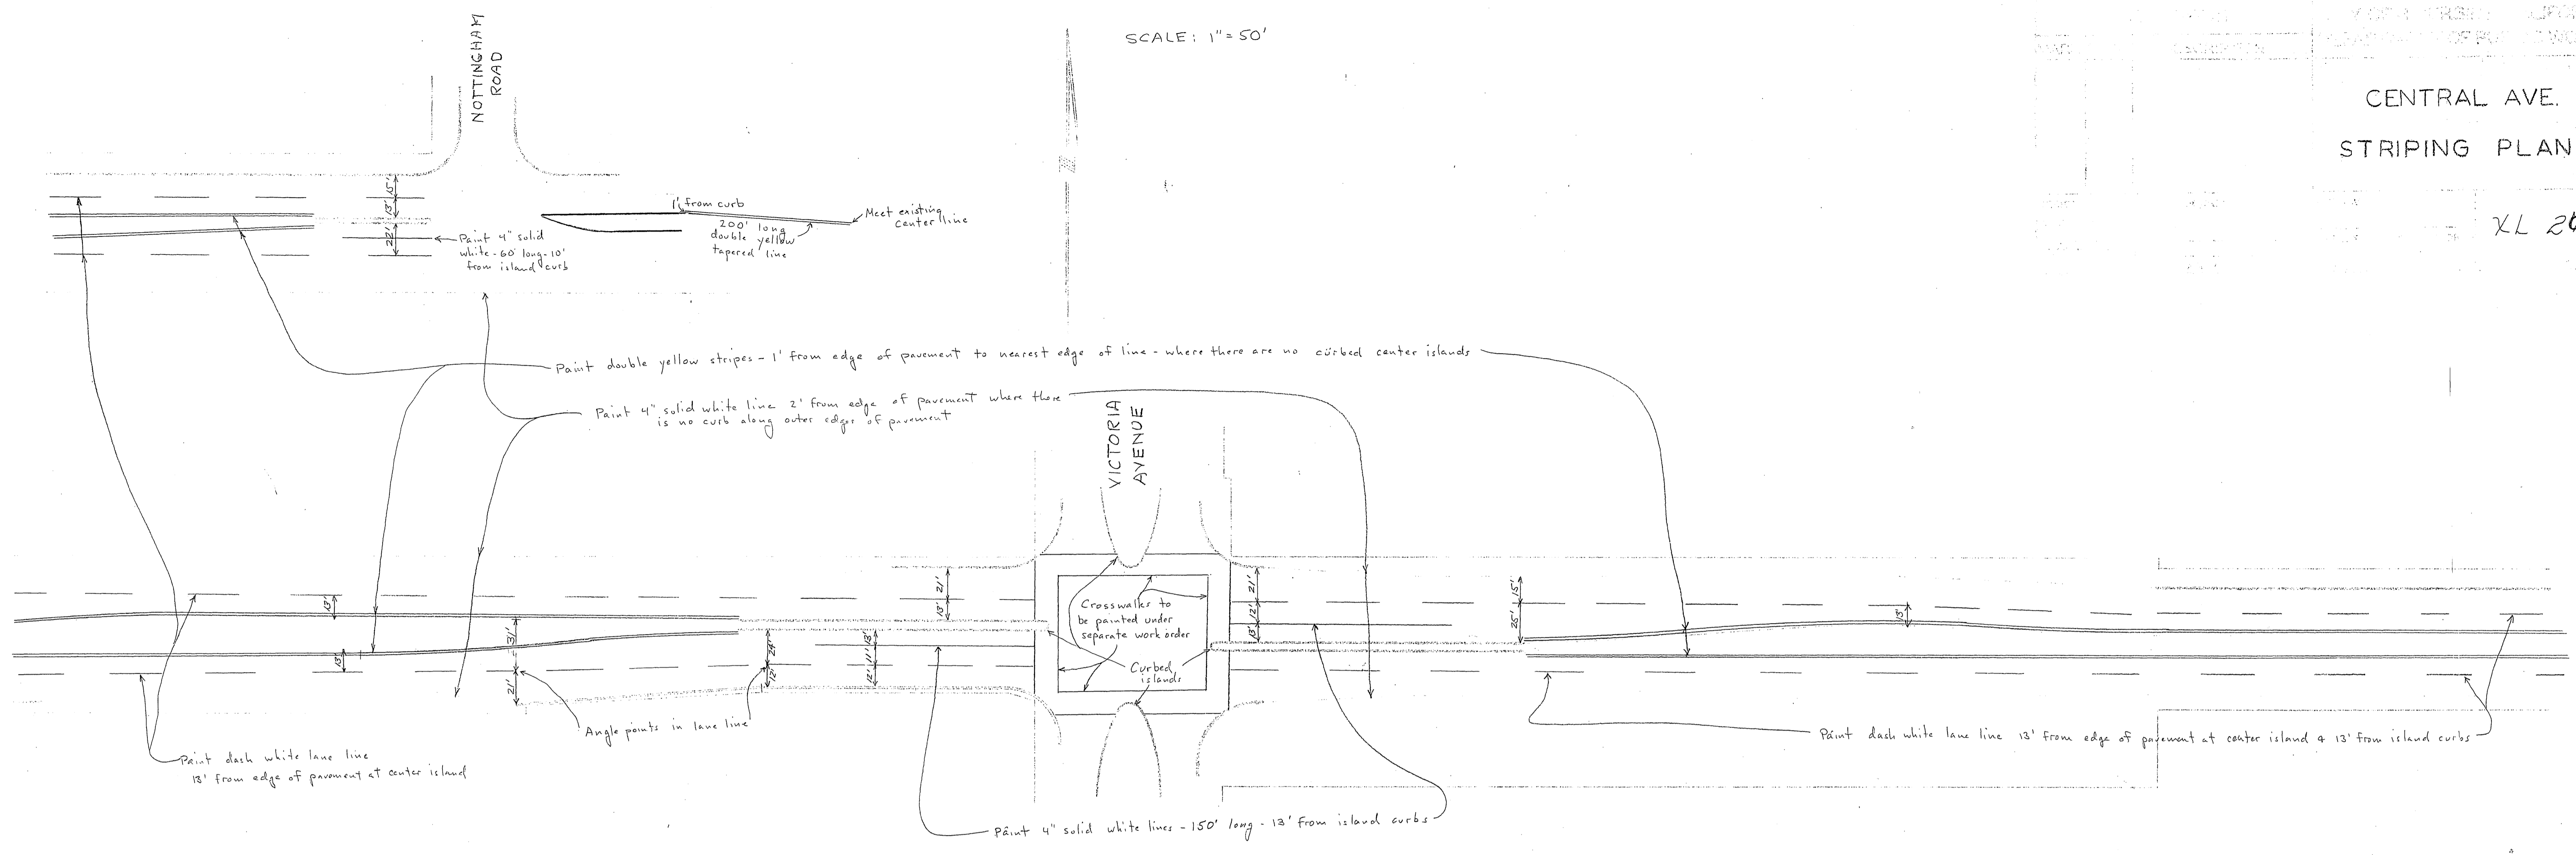

XL-20