



CITY OF RIVERSIDE PUBLIC WORKS DEPARTMENT		STRIPING & SIGNING FOR REHABILITATION OF MAJOR CITY STREETS 1988-1989		ACCOUNT NO. 30-578-340-09
		LINCOLN AVENUE WASHINGTON TO VICTORIA		XL-215 (R-2945)
APPROVED BY <small>PRINCIPAL ENGINEER</small> <small>DEPUTY P.W. DIRECTOR</small> <small>TRAFFIC DIVISION</small> <small>CHIEF P.W. INSPECTOR</small> <small>SURVEYOR</small>	DATE 6-5-89 6-19-89 6-2-89	APPROVED BY <i>Barry Beck</i> <small>PUBLIC WORKS DIRECTOR</small>	DATE 6/19/89	SHEET 1 OF 3
DESIGNED BY 60	DRAWN BY 200	CHECKED BY 200	HORIZ. SCALE: 1" = 40'	

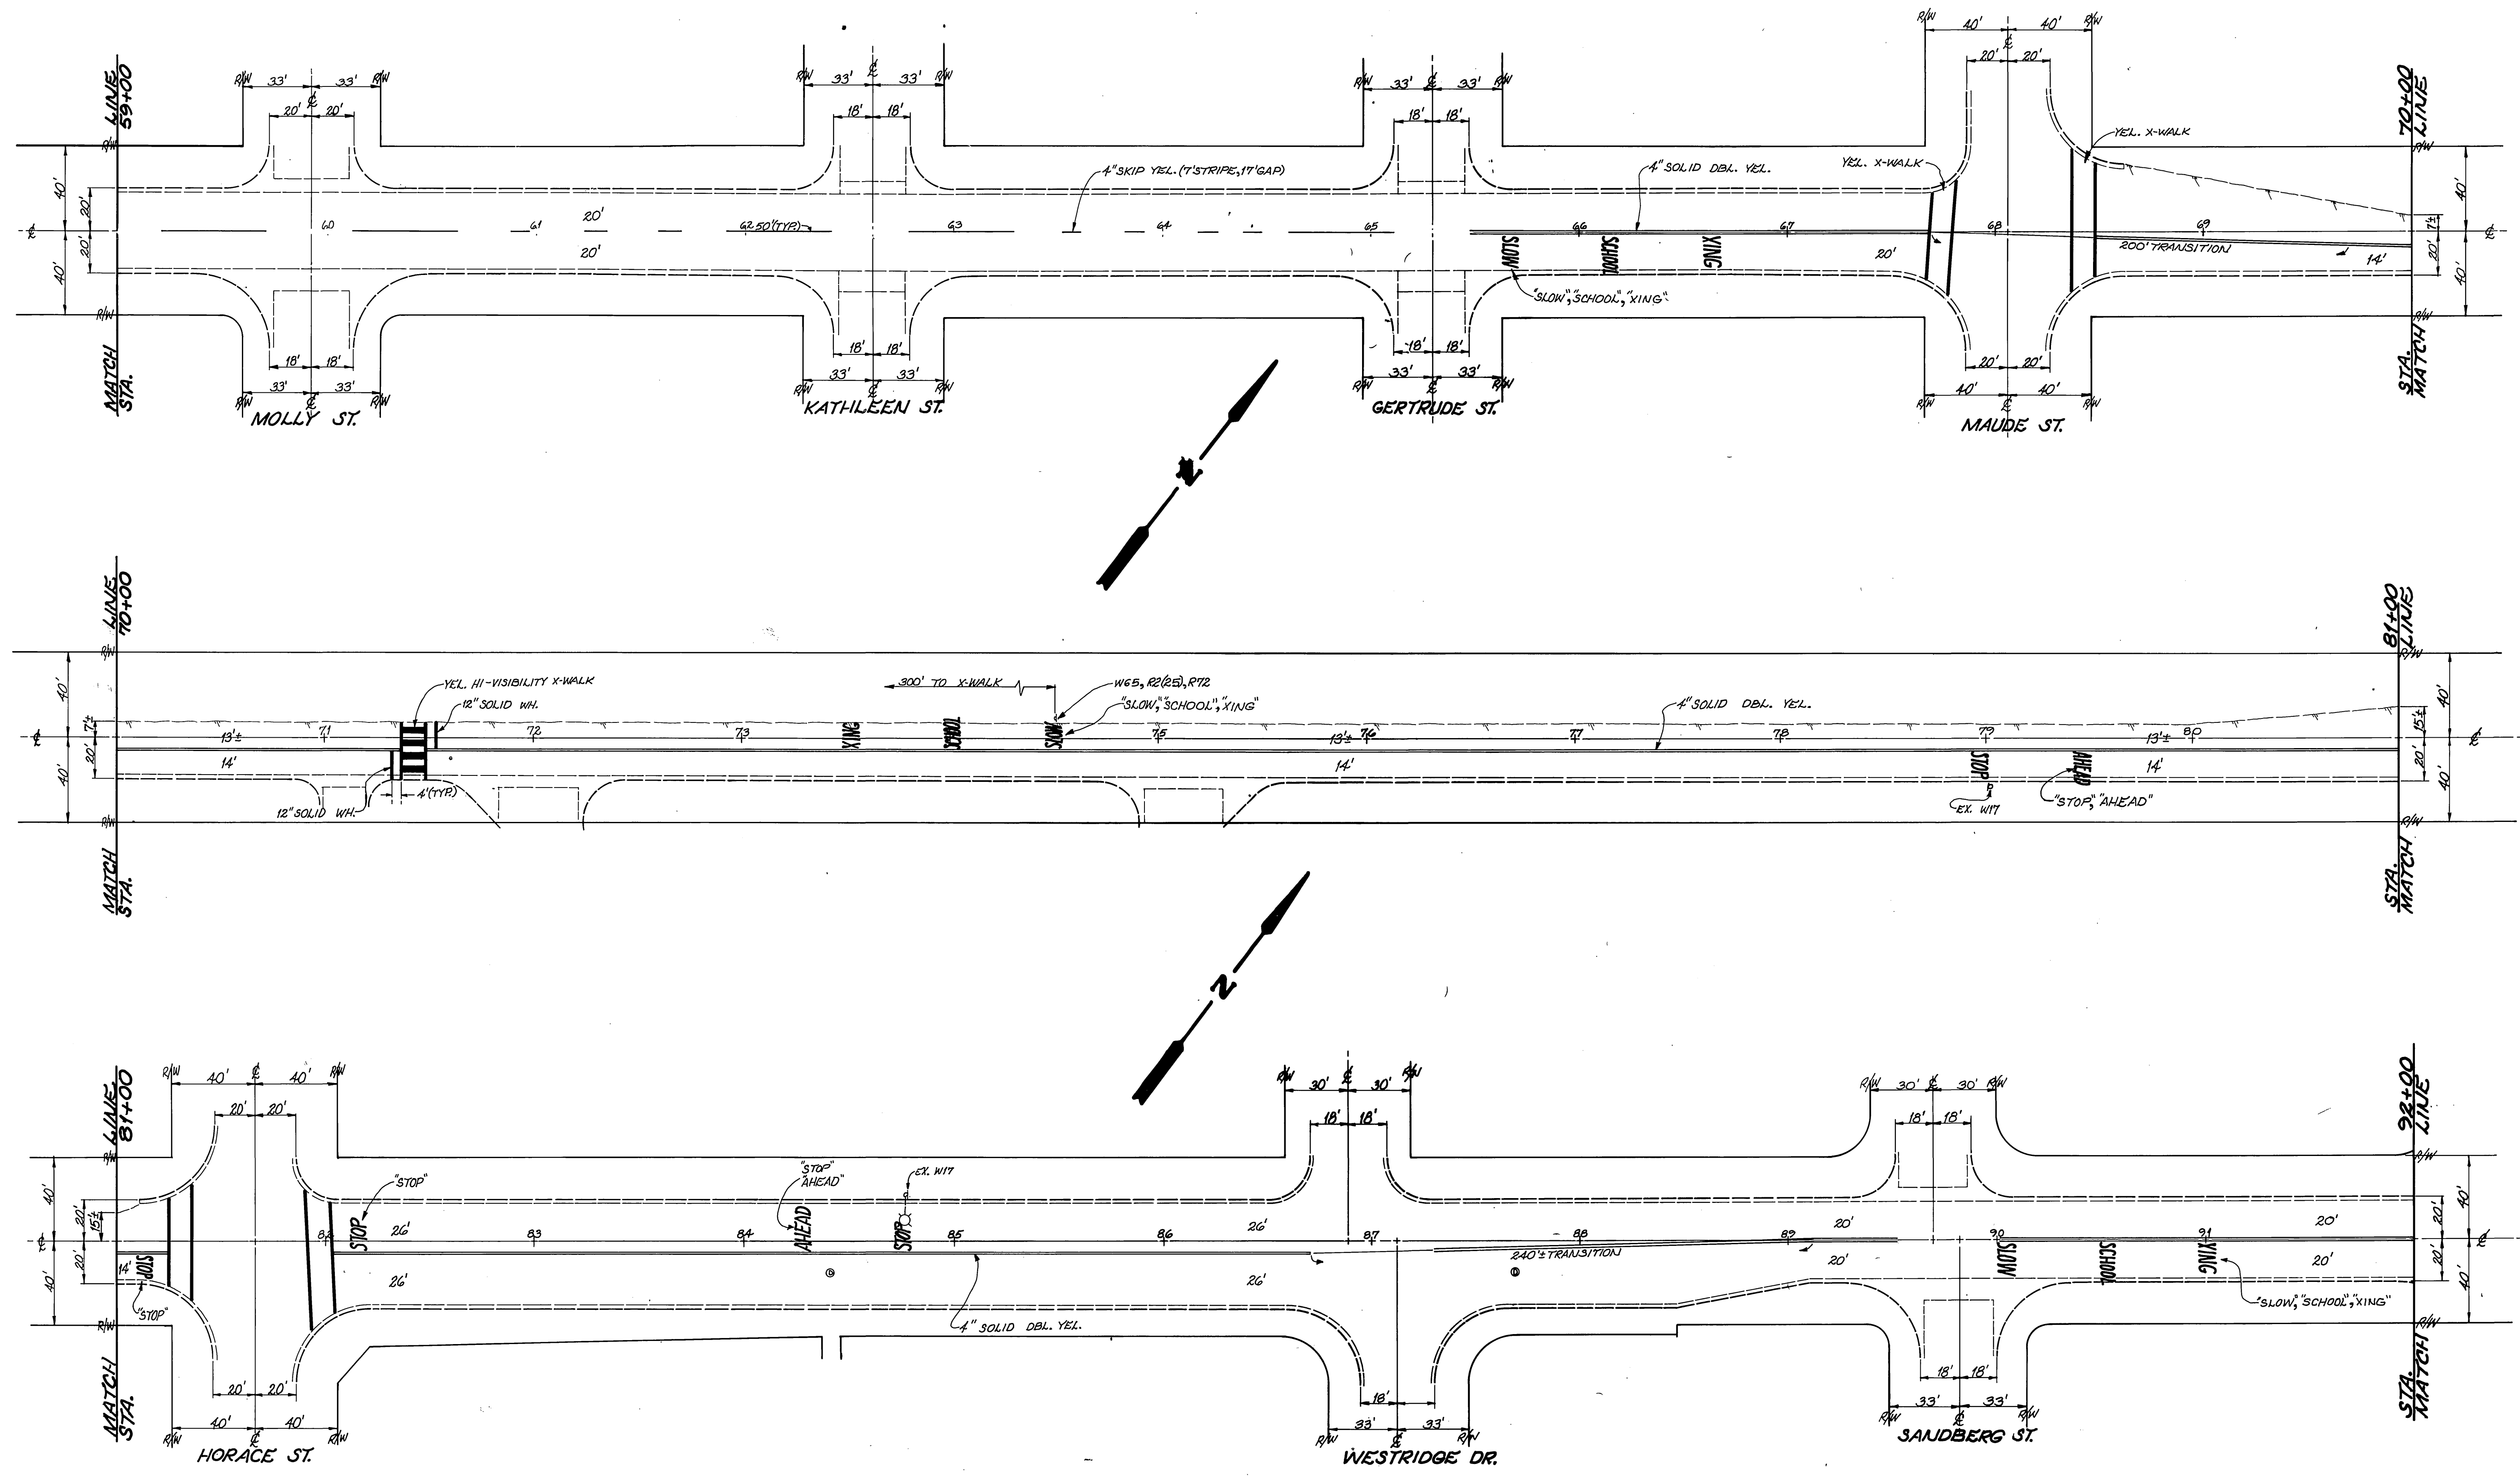

CITY OF RIVERSIDE PUBLIC WORKS DEPARTMENT		STRIPING & SIGNING FOR REHABILITATION OF MAJOR CITY STREETS 1988-1989 LINCOLN AVENUE WASHINGTON TO VICTORIA		ACCOUNT NO. 30-575-240-09 XI-215 (R-2945) SHEET <u>2</u> OF <u>3</u>
APPROVED BY <small>PRINCIPAL ENGINEER</small> <small>DEPUTY P.W. DIRECTOR</small> <small>TRAFFIC DIVISION</small> <small>CHIEF P.W. INSPECTOR</small> <small>SURVEYOR</small>	DATE BY 6-5-89 [Signature] 6-19 [Signature] 6-28-89 [Signature]	APPROVED BY <small>PUBLIC WORKS DIRECTOR</small> DATE 6/19/89	HORIZ. SCALE: 1" = 40'	
DESIGNED BY: [Signature] DRAWN BY: [Signature] CHECKED BY: [Signature]	REVISIONS APPR. DATE			

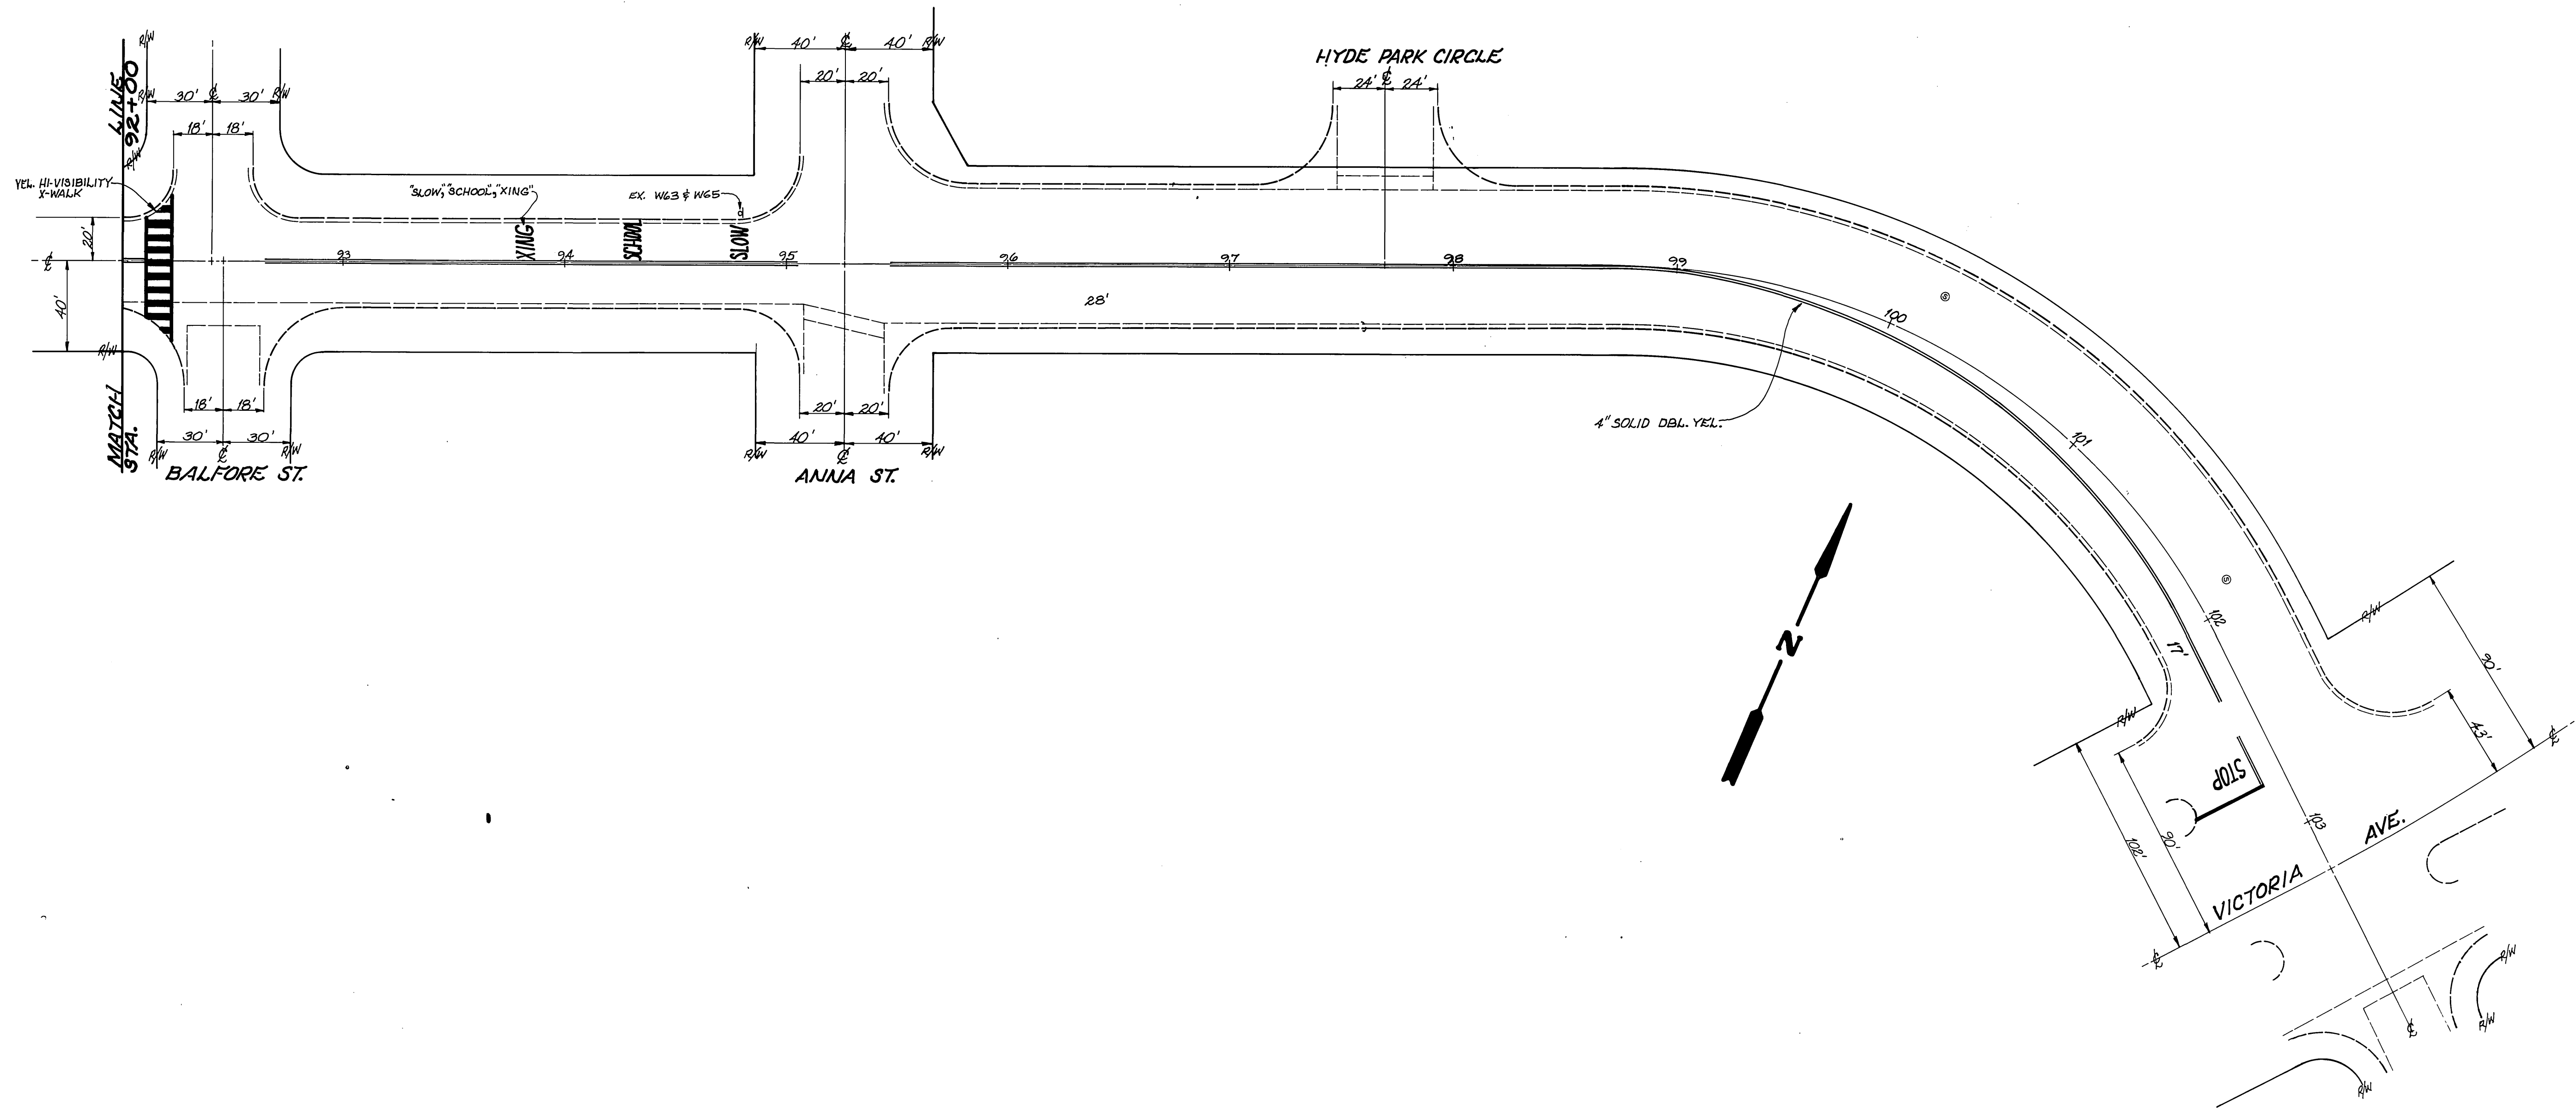

CITY OF RIVERSIDE PUBLIC WORKS DEPARTMENT				STRIPING & SIGNING FOR REHABILITATION OF MAJOR CITY STREETS 1988-1989		ACCOUNT NO. 30-875-240-09
				APPROVED BY: <i>[Signature]</i> DATE: 6-5-89 DEPUTY P.W. DIRECTOR		APPROVED BY: <i>[Signature]</i> PUBLIC WORKS DIRECTOR
TRAFFIC DIVISION				DATE: 6/19/89		SHEET 3 OF 3
CHIEF P.W. INSPECTOR				SURVEYOR		HORIZ. SCALE: 1" = 40'
MARK:	REVISIONS:	APPR. DATE:	DESIGNED BY: <i>[Signature]</i>	DRAWN BY: <i>[Signature]</i>	CHECKED BY: <i>[Signature]</i>	