
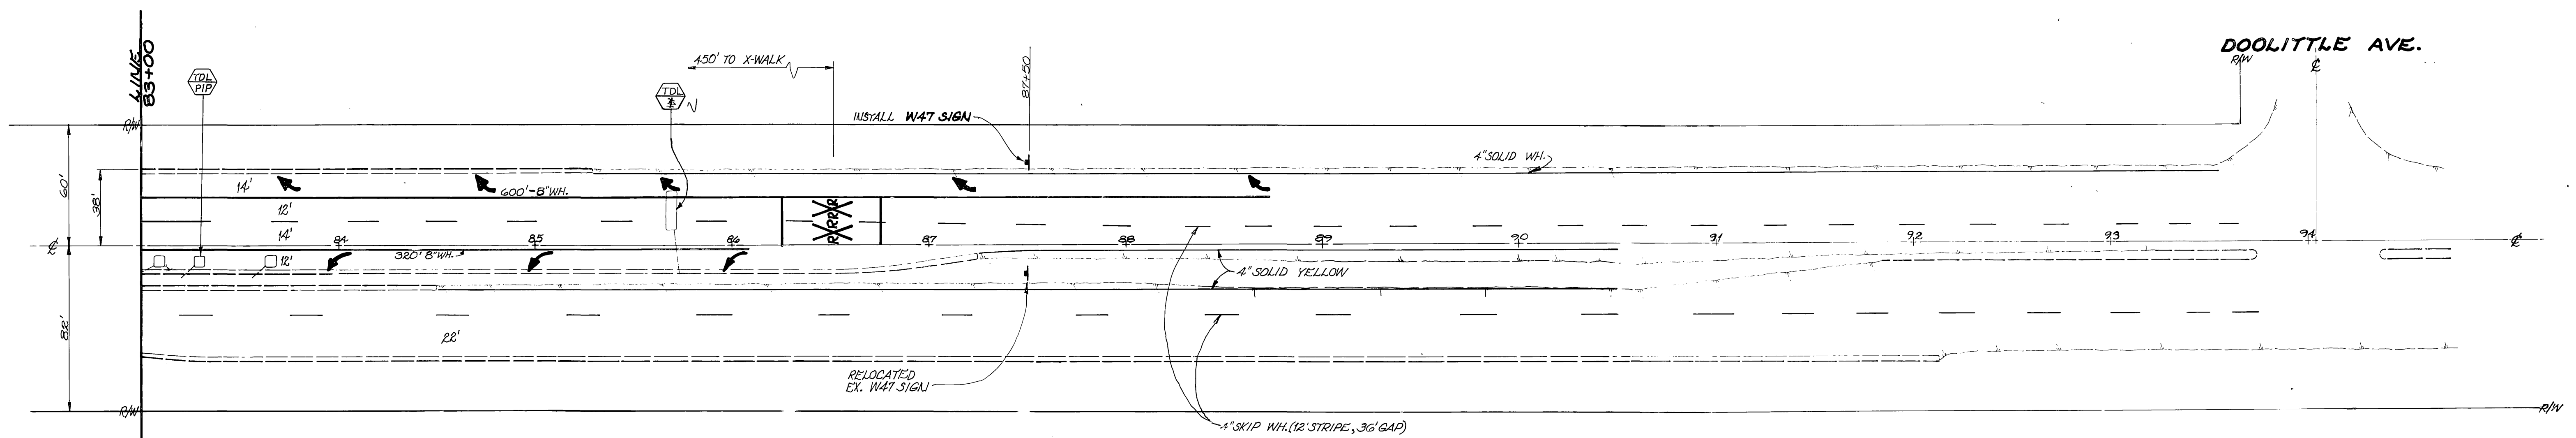


CITY OF RIVERSIDE PUBLIC WORKS DEPARTMENT		STRIPING & SIGNING FOR REHABILITATION OF MAJOR CITY STREETS 1988-1989 VAN BUREN BLVD. PHILBIN TO ARLINGTON		ACCOUNT NO. 30-575-240-02 XL-218 (R-2945)
		APPROVED BY PRINCIPAL ENGINEER DEPUTY P.W. DIRECTOR TRAFFIC DIVISION CHIEF P.W. INSPECTOR SURVEYOR	DATE 6-3-89 6-19-89 6-2-89	APPROVED BY <i>Bang Bel</i> PUBLIC WORKS DIRECTOR
DESIGNED BY REVISIONS APPR. DATE CHECKED BY	DATE 6/19/89		HORIZ. SCALE: 1" = 40'	

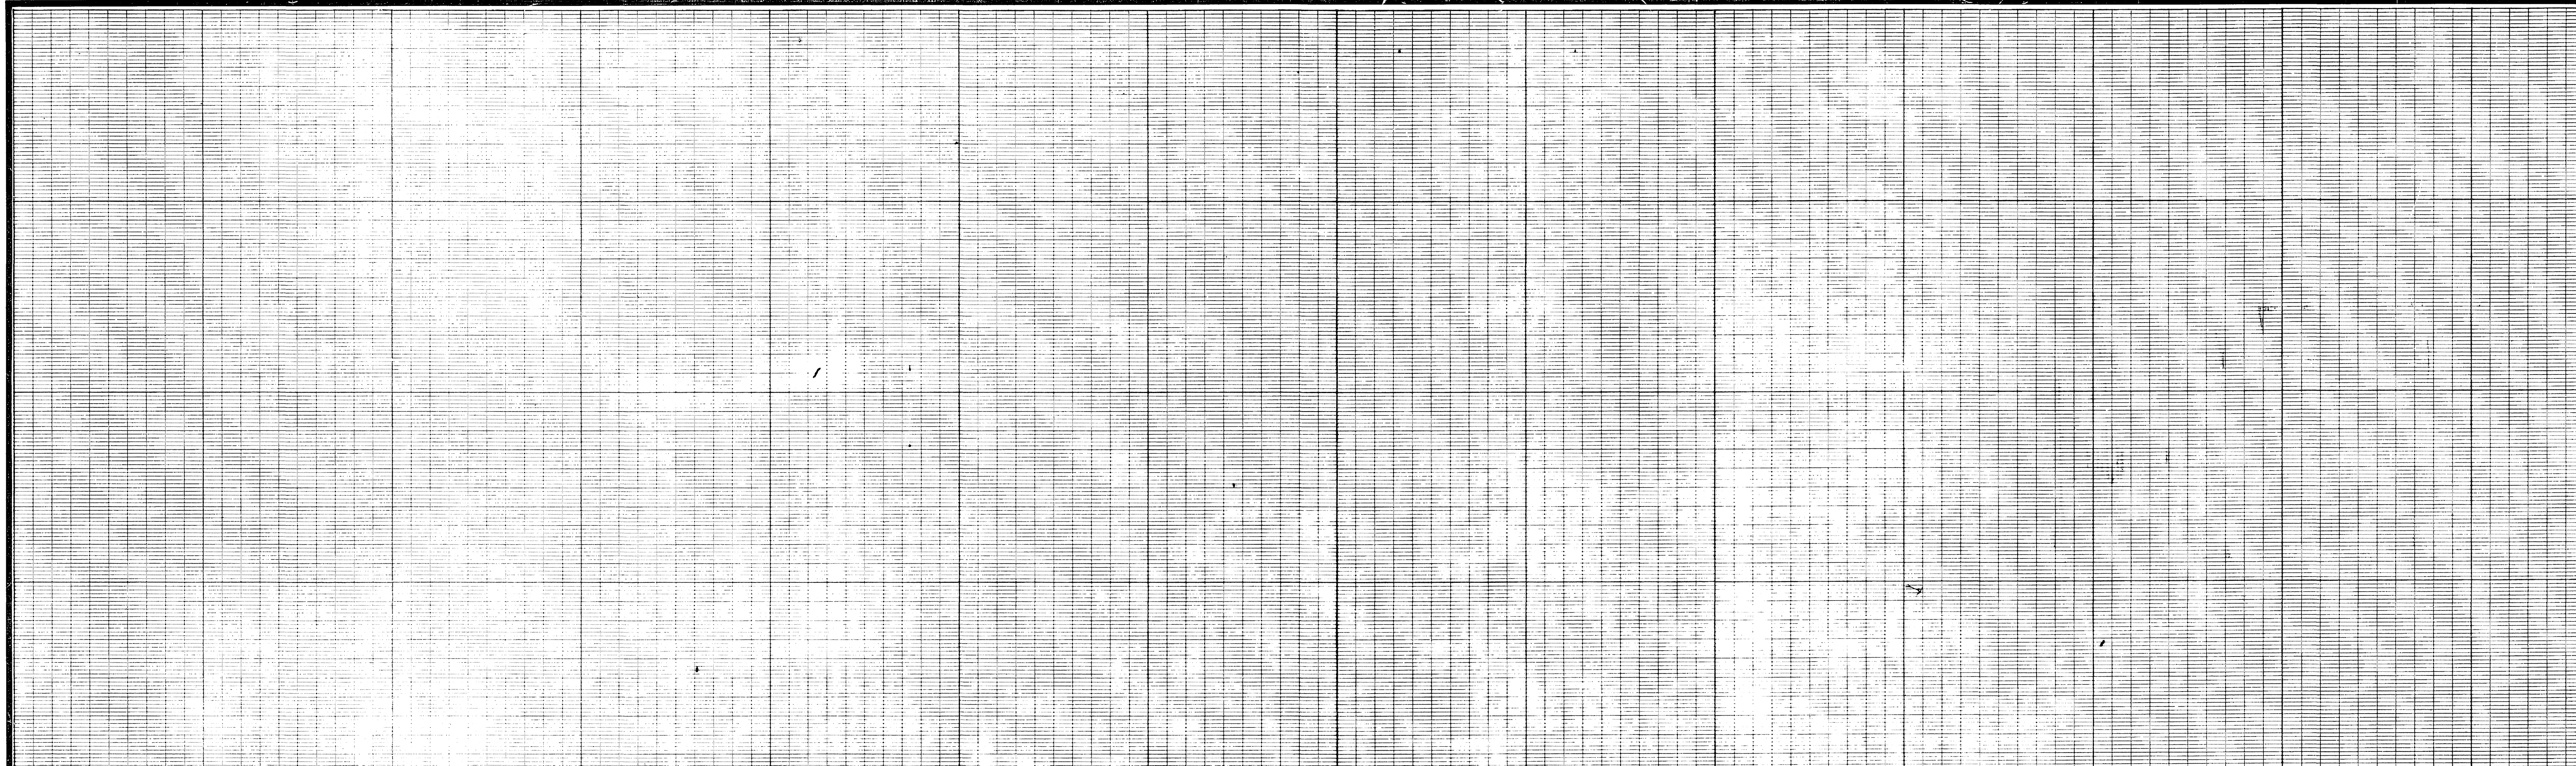

CITY OF RIVERSIDE PUBLIC WORKS DEPARTMENT		STRIPING & SIGNING FOR REHABILITATION OF MAJOR CITY STREETS 1988-1989 VAN BUREN BLVD. PHILBIN TO ARLINGTON		ACCOUNT NO. 30-575-240-09 XL-213 (R-2945)
		APPROVED BY PRINCIPAL ENGINEER DEPUTY P.W. DIRECTOR TRAFFIC DIVISION CHIEF P.W. INSPECTOR SURVEYOR	DATE 6-5-89 6-19-89 6-2-89	APPROVED BY <i>[Signature]</i> PUBLIC WORKS DIRECTOR
DESIGNED BY <i>[Signature]</i>	DRAWN BY <i>[Signature]</i>	CHECKED BY <i>[Signature]</i>	DATE 6/19/89	HORIZ. SCALE: 1" = 40' VERT. SCALE: 1" =