


SPECIAL NOTE: LIMITS OF ROADWAY CONST. WORK ON THIS PLAN. SEE CITY OF RIVERSIDE PLAN R-2800 FOR ASSOCIATED STREET WIDENING IMPROVEMENTS FROM STA. 6+40 TO 15+72.

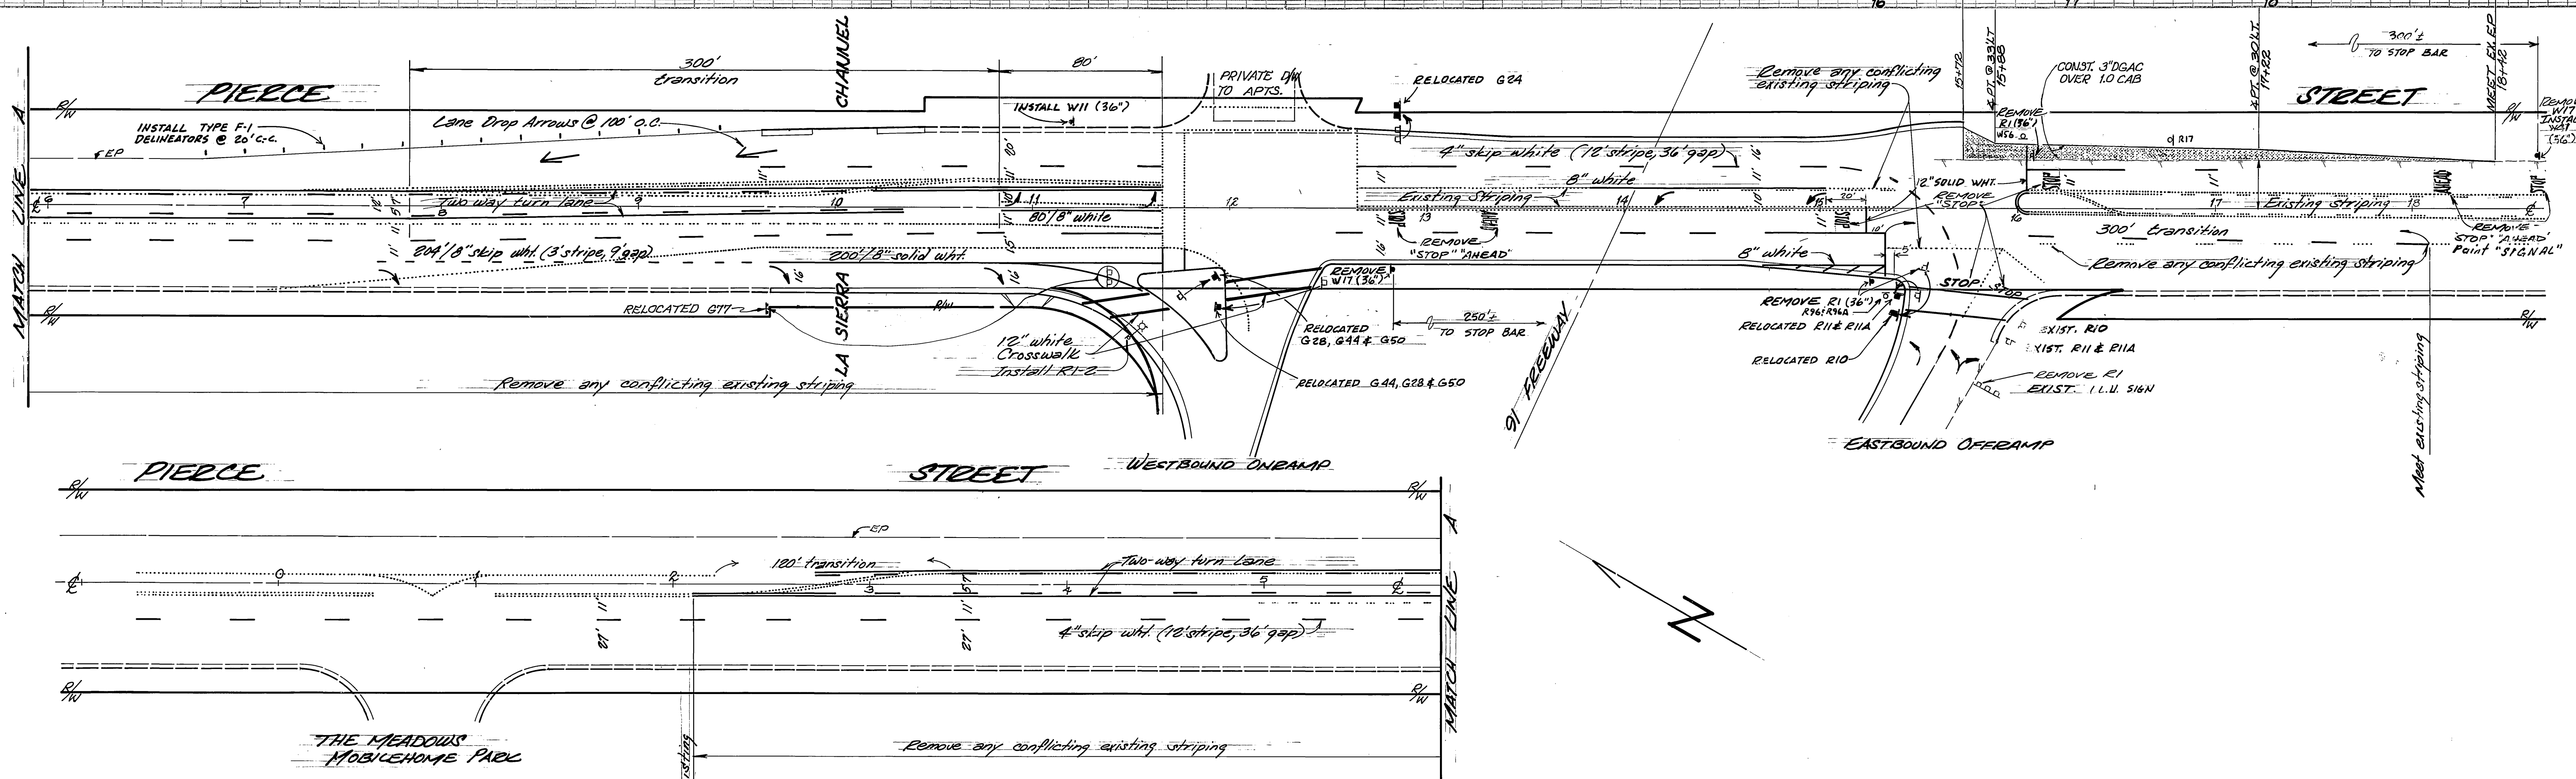

NOTE: THIS PLAN ACCURATE FOR PAINTING & SIGNING WORK ONLY WITH THE EXCEPTION OF THE PAVT. WIDENING WORK SHOWN HEREON BETWEEN STA. 15+72 & 16+42.

<b>CITY OF RIVERSIDE</b> <b>PUBLIC WORKS DEPARTMENT</b>				<b>PAVEMENT DELINEATION &amp; SIGNING PLAN</b> <b>PIERCE STREET @ 91 FREEWAY</b>		ACCOUNT NO. 30575-59707 <b>XL-219</b> (R-2800) SHEET 1 OF 1
APPROVED BY	DATE	BY	APPROVED BY	DATE	BY	
PRINCIPAL ENGINEER	2/9/90	[Signature]	DEPUTY RW DIRECTOR	2/28/90	[Signature]	
DEPUTY RW DIRECTOR			PUBLIC WORKS DIRECTOR			
TRAFFIC DIVISION	11-5-88	[Signature]	CHIEF P. W. INSPECTOR			
DESIGNED BY	BA	DRAWN BY	MAC	CHECKED BY	JTT	
DATE	2/28/90					