
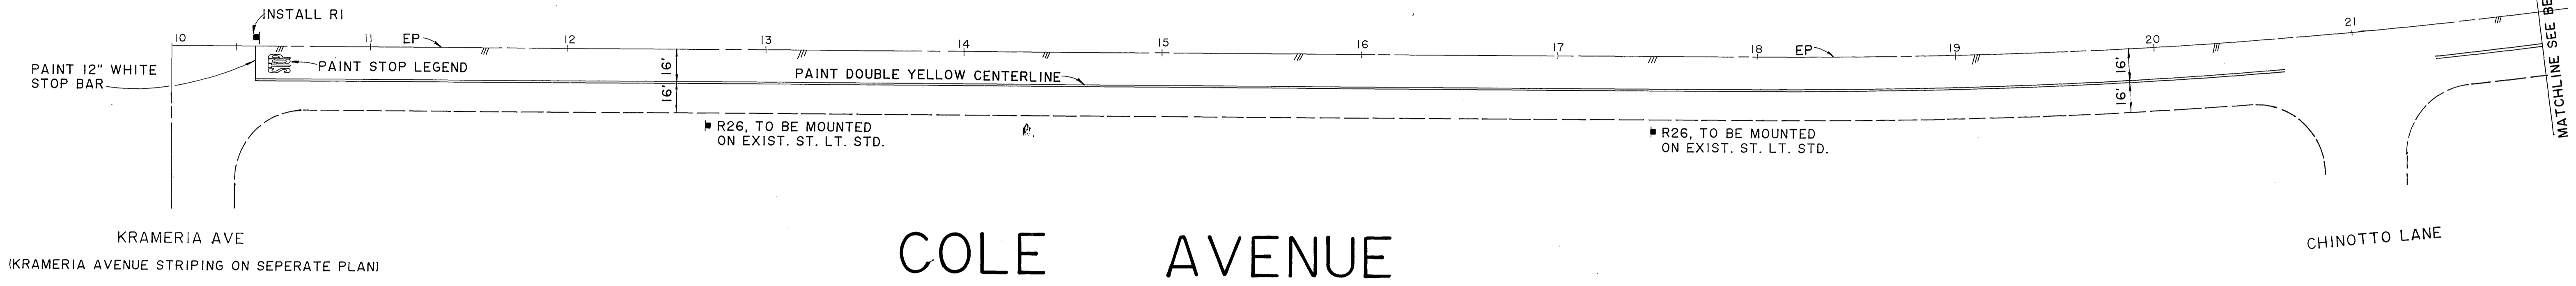


COLE AVENUE



<p>Underground Service Alert Call: TOLL FREE 1-800-422-4133 TWO WORKING DAYS BEFORE YOU DIG</p>	<p>PRIVATE ENGINEERING NOTE</p> <p><small>CONSTRUCTION CONTRACTORS MUST BE ACCORDANCE WITH CALIFORNIA CIVIL CODE AND CONSTRUCTION CODES. CONSULT THE CONTRACT DOCUMENTS TO ENSURE SAFE AND RESPONSIBLE CONSTRUCTION OF THE PROJECT INCLUDING SAFETY OF ALL PERSONS AND PROPERTY. THIS NOTE IS NOT TO BE USED AS A SUBSTITUTE FOR THE CONTRACT DOCUMENTS. CONTRACTORS SHALL BE RESPONSIBLE FOR OBTAINING ALL NECESSARY PERMITS AND APPROVALS FROM THE CITY OF RIVERSIDE AND THE CALIFORNIA DEPARTMENT OF PUBLIC WORKS. THE PROFESSIONAL ENGINEER'S LIABILITY IS LIMITED TO THE PERFORMANCE OF WORK ON THIS PROJECT. EXCEPTUAL LIABILITY ARISING FROM THE NEGLIGENCE OF DESIGN PROFESSIONALS.</small></p>	<p>PREPARED UNDER THE DIRECTION OF: <i>[Signature]</i></p> <p>REGISTERED CIVIL ENGINEER NO. <i>22402</i></p> <p>EXPIRATION DATE: <i>6/30/91</i> DATE: <i>4/24/88</i></p>	<p>J.F. Davidson Associates, Inc. ENGINEERING PLANNING SURVEYING ARCHITECTURE LANDSCAPE ARCHITECTURE</p> <p>3880 Lemon Street, Suite 300 11200 S. Mt. Vernon Ave., Suite 'D' 75080 El Paseo, Suite 106 PO Box 493 Colton, CA 92324 Palm Desert, CA 92260 Riverside, CA 92502 714-825-1082 619-446-5691 714-686-0844 FAX 714-686-9954 FAX 619-340-0529</p>	<p>CITY OF RIVERSIDE, CALIFORNIA DEPARTMENT OF PUBLIC WORKS</p> <p>APPROVED BY: <i>[Signature]</i> BY: <i>[Signature]</i> DATE: <i>4/24/88</i></p> <p>PRINCIPAL ENGINEER CHIEF OF PUBLIC WORKS</p> <p>TRAFFIC DIVISION CHIEF P.W. ENGR</p> <p>INSPECTION <i>[Signature]</i></p>	<p>TEMPORARY STRIPING PLAN COLE AVENUE</p> <p>HORIZ. SCALE: 1" = 40'-0" VERT. SCALE: 1" = 4'-0"</p>	<p>PROJECT NO. 8810719</p> <p>XL-224</p> <p>SHEET 1 OF 3</p> <p>FILE NO: 8810719</p>
		<p>APPROVED BY: _____</p> <p>SCALE: 1" = 40'-0"</p> <p>DATE: _____</p> <p>BENCH MARK: _____</p>				

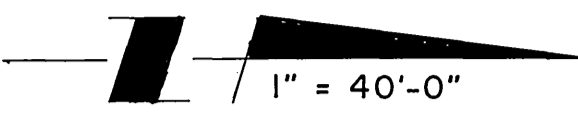

KRAMERIA AVE
(KRAMERIA AVENUE STRIPING ON SEPERATE PLAN)

COLE AVENUE

CHINOTTO LANE

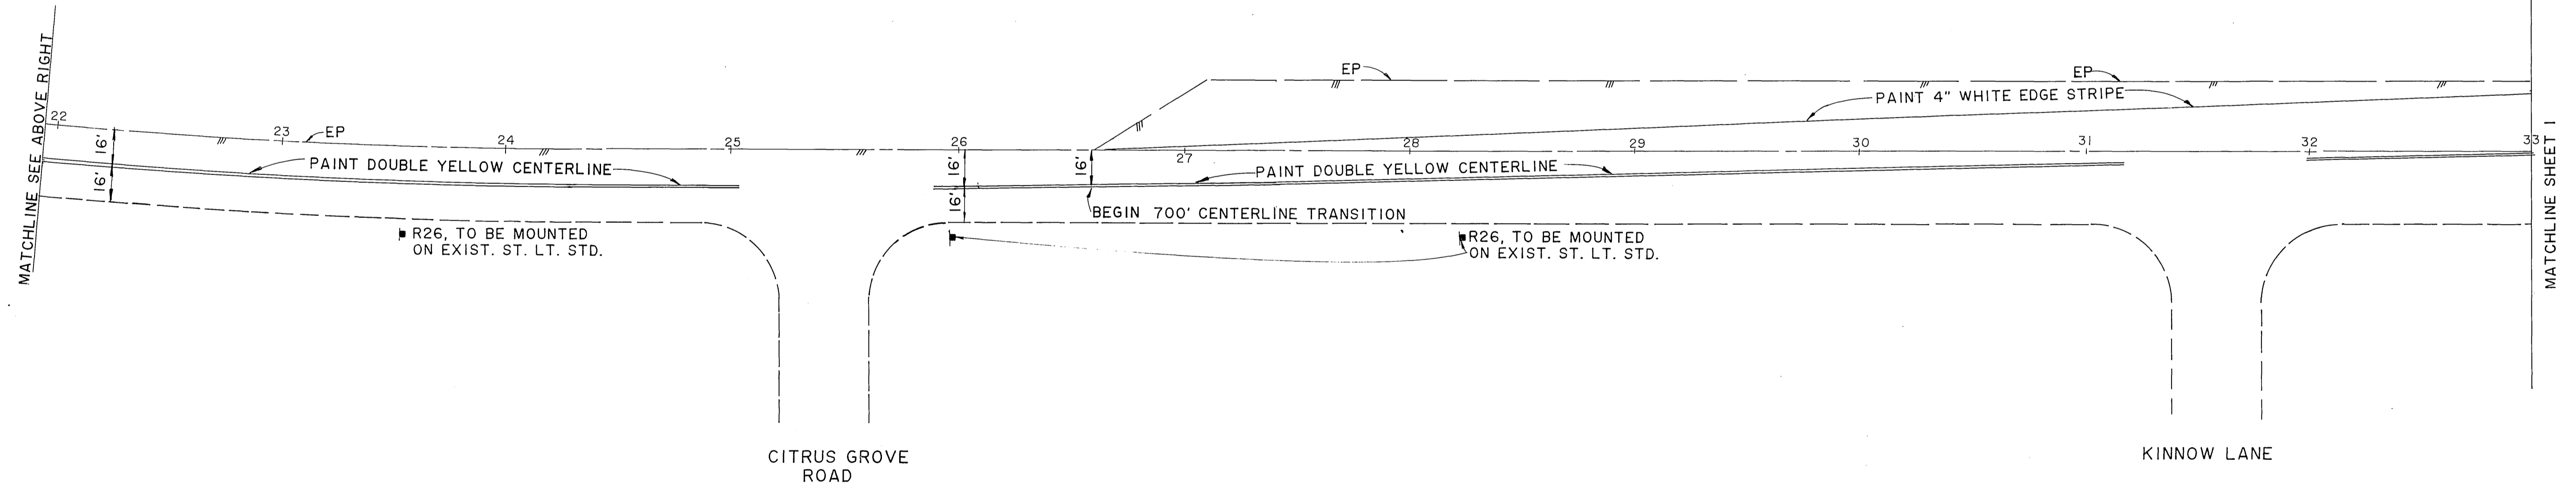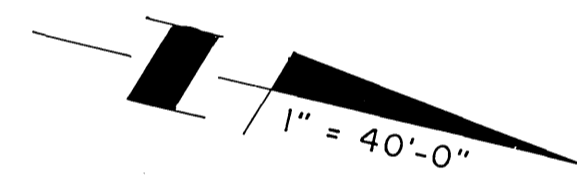

CITRUS GROVE ROAD

COLE AVENUE

KINNOW LANE

Underground Service Alert
Call: TOLL FREE
1-800-422-4133
TWO WORKING DAYS BEFORE YOU DIG

PRIVATE ENGINEERING NOTE
CONSTRUCTION CONTRACTOR AGREES THAT IN ACCORDANCE WITH GENERALLY ACCEPTED CONSTRUCTION PRACTICES CONSTRUCTION CONTRACTOR WILL BE REQUIRED TO ASSUME SOLE AND COMPLETE RESPONSIBILITY FOR JOBSITE CONDITIONS DURING THE COURSE OF CONSTRUCTION OF THE PROJECT INCLUDING SAFETY OF ALL PERSONS AND PROPERTY. THAT THIS REQUIREMENT SHALL BE MADE TO APPLY CONTINUOUSLY AND NOT BE LIMITED TO NORMAL WORKING HOURS AND CONSTRUCTION CONTRACTOR FURTHER AGREES TO DEFEND, INDEMNIFY AND HOLD DESIGN PROFESSIONAL HARMLESS FROM ANY AND ALL LIABILITY REAL OR ALLEGED IN CONNECTION WITH THE PERFORMANCE OF WORK ON THIS PROJECT EXCEPTING LIABILITY ARISING FROM THE SOLE NEGLIGENCE OF DESIGN PROFESSIONAL

PREPARED UNDER THE DIRECTION OF:
William S. ...
REGISTERED CIVIL ENGINEER NO. 35458
EXPIRATION DATE: 7/30/19 DATE: 6/01/88
APPROVED BY: _____

J.F. Davidson Associates, Inc.
ENGINEERING PLANNING SURVEYING ARCHITECTURE LANDSCAPE ARCHITECTURE
3880 Lemon Street Suite 300 P.O. Box 493 Riverside, CA 92502 (714) 686-0844 FAX 714-686-5954
11200 S. Mt. Vernon Ave. Suite 'D' Colton, CA 92324 (919) 346-5691 FAX 619-340-0529

SCALE: 1" = 40'-0"
BENCH MARK: _____
DATE: _____



MARK	REVISIONS	APPR	DATE
DESIGNED BY: <i>V.R.L.</i>	DRAWN BY: <i>C.M.M.</i>	CHECKED BY: _____	DATE: _____

CITY OF RIVERSIDE, CALIFORNIA
DEPARTMENT OF PUBLIC WORKS

APPROVED BY	BY	DATE
PRINCIPAL ENGINEER		
PARK DEPARTMENT		
TRAFFIC DIVISION		
CHIEF P.W. ENGR.		
INSPECTION		

APPROVED BY: *...*
DIRECTOR OF PUBLIC WORKS
DATE: 7/1/88


PROJECT NO. 8810719
TEMPORARY STRIPING PLAN
COLE AVENUE
SHEET 2 OF 3
HORIZ. SCALE: 1" VERT. SCALE: 1"
FILE NO. 8810719

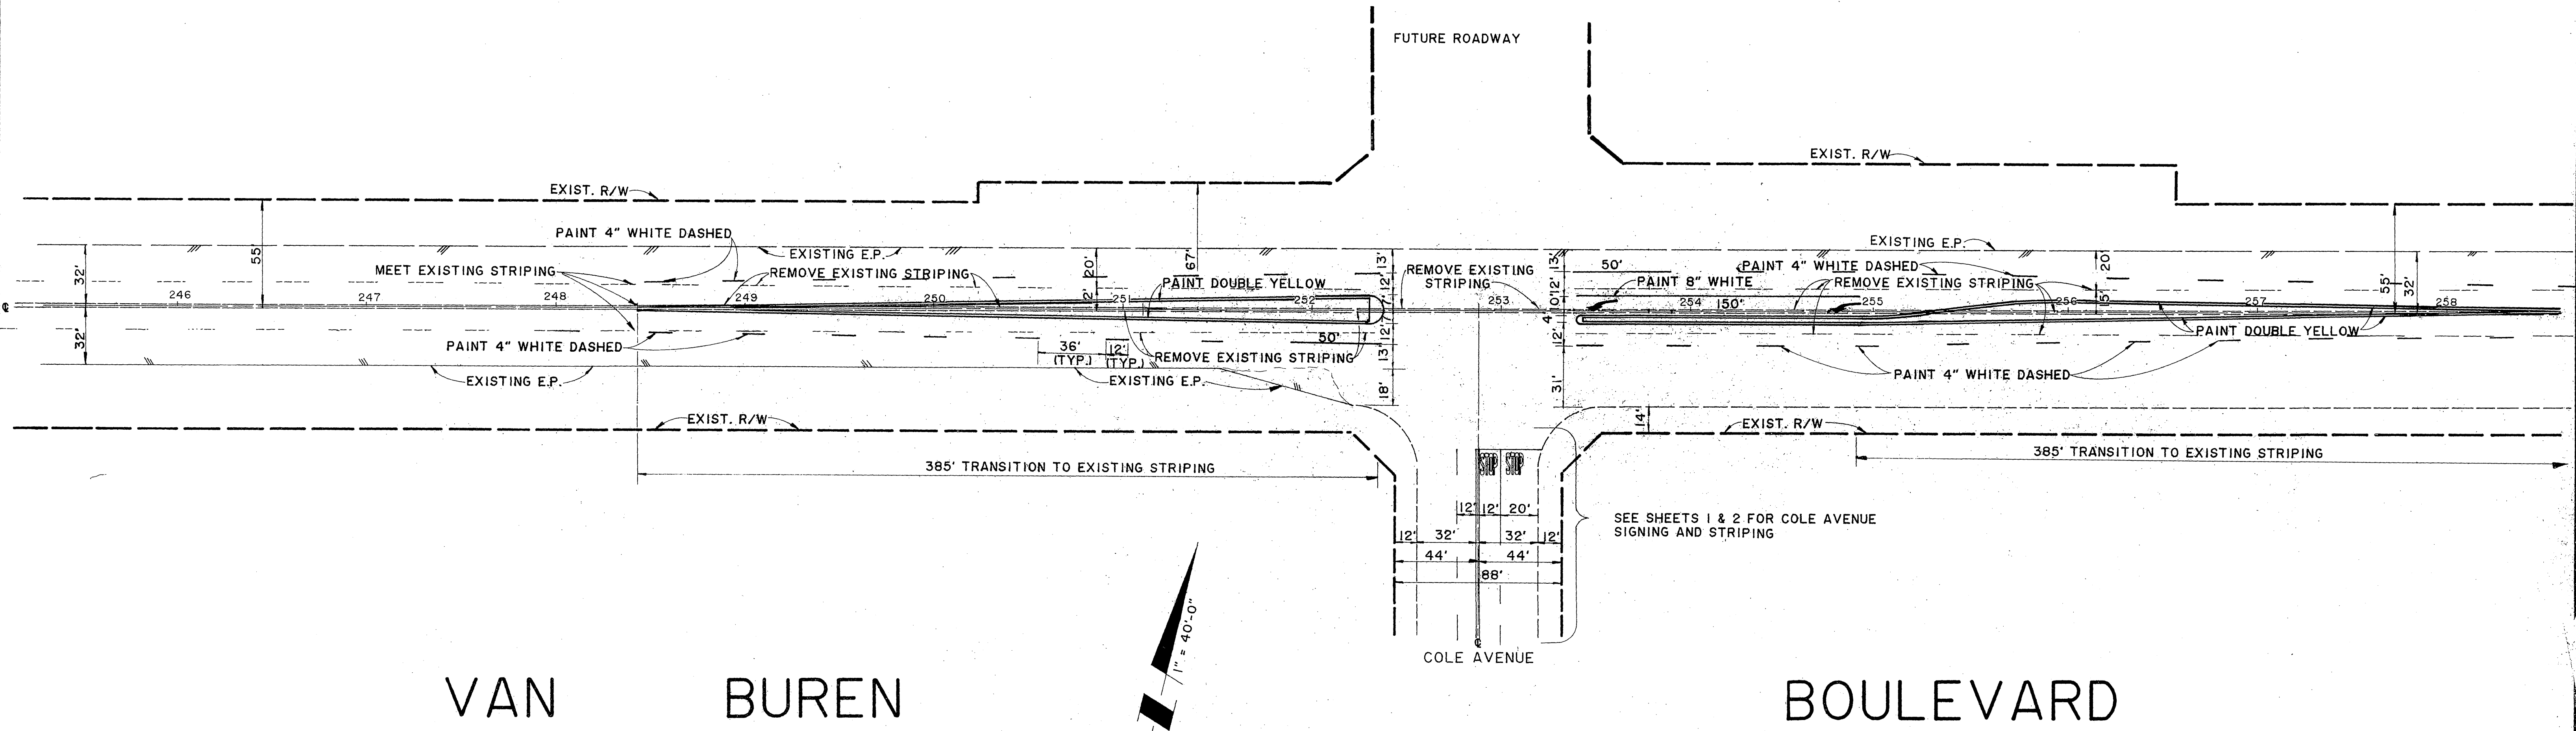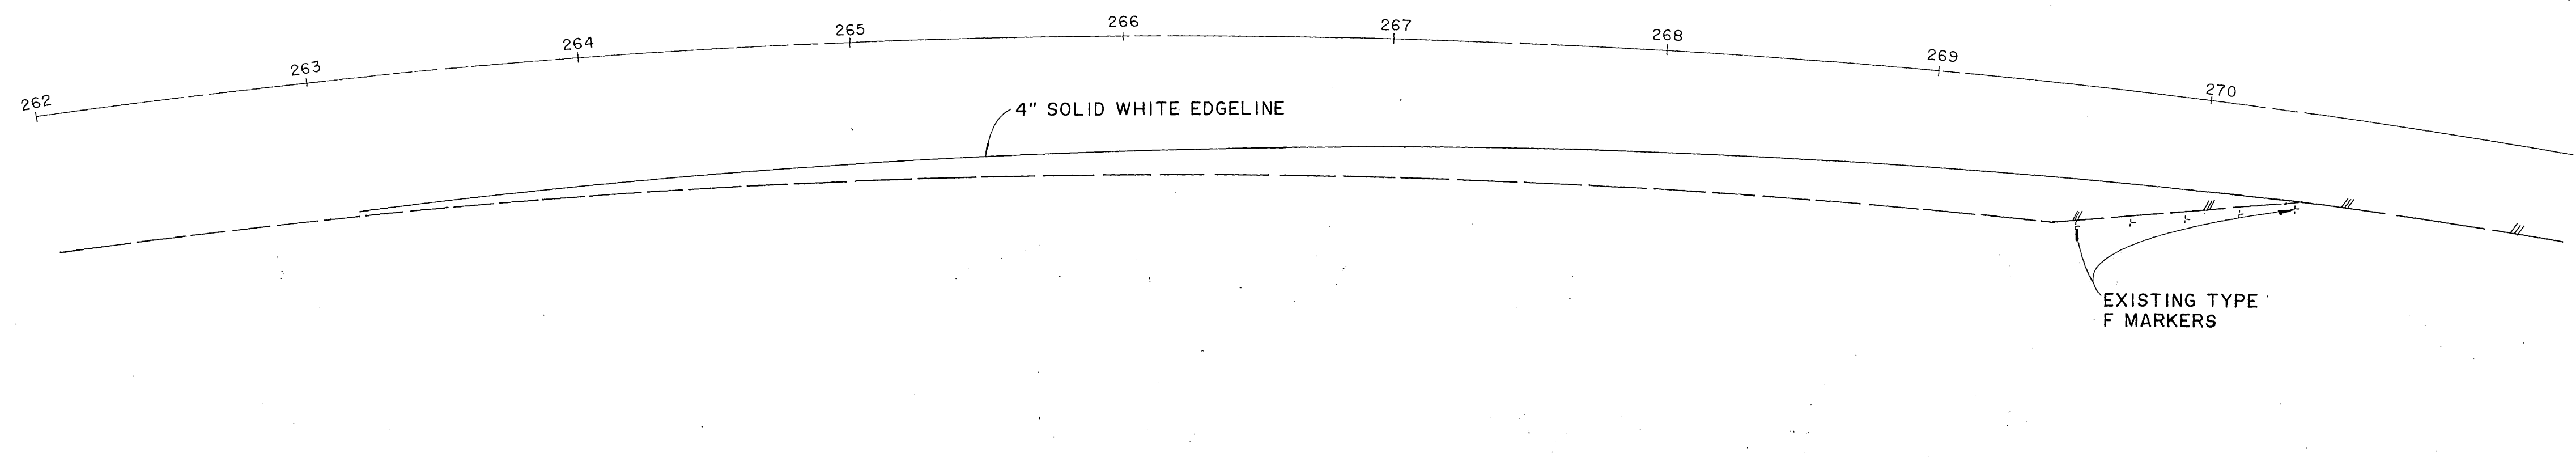

VAN BUREN

BOULEVARD

NOTE: REMOVE ALL CONFLICTING EXISTING STRIPING/MARKINGS

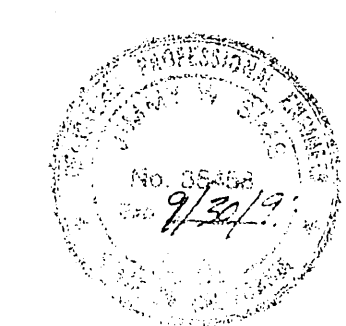

JUL 21 1988

<p>Underground Service Alert</p> <p>Call: TOLL FREE</p> <p>1-800-422-4133</p> <p><small>TWO WORKING DAYS BEFORE YOU DIG</small></p>	<p>PRIVATE ENGINEERING NOTE</p> <p><small>CONSTRUCTION CONTRACTOR AGREES THAT IN ACCORDANCE WITH GENERALY ACCEPTED CONSTRUCTION PRACTICES, CONSTRUCTION CONTRACTOR WILL BE REQUIRED TO ASSUME SOLE AND COMPLETE RESPONSIBILITY FOR JOB SITE CONDITIONS DURING THE COURSE OF CONSTRUCTION OF THE PROJECT, INCLUDING SAFETY OF ALL PERSONS AND PROPERTY. THAT THIS REQUIREMENT SHALL BE MADE TO APPLY CONTINUOUSLY AND NOT BE LIMITED TO NORMAL WORKING HOURS, AND CONSTRUCTION CONTRACTOR FURTHER AGREES TO DEFEND, INDEMNIFY AND HOLD DESIGN PROFESSIONAL HARMLESS FROM ANY AND ALL LIABILITY, REAL OR ALLEGED, IN CONNECTION WITH THE PERFORMANCE OF WORK ON THIS PROJECT, EXCEPTING LIABILITY ARISING FROM THE SOLE NEGLIGENCE OF DESIGN PROFESSIONAL.</small></p>	<p>PREPARED UNDER THE DIRECTION OF:</p> <p><i>William J. Smith</i></p> <p>REGISTERED CIVIL ENGINEER NO. 35452</p> <p>EXPIRATION DATE: 9/30/91 DATE: 6/14/88</p>	<p>J.F. DAVIDSON ASSOCIATES, INC.</p> <p>CIVIL ENGINEERS • SURVEYORS • PLANNERS</p> <p>P.O. BOX 493 11200 SO. MT. VERNON AVE. #D 73-080 EL PASO, #103 RIVERSIDE, CA 92502 □ COLTON, CA 92324 □ PALM DESERT, CA 92280 (714) 886-0844 (714) 825-1082 (619) 346-9891</p>	<p>J.F.D.</p> <p>ASSOCIATES</p>	<p>CITY OF RIVERSIDE, CALIFORNIA DEPARTMENT OF PUBLIC WORKS</p> <table border="1"> <tr> <td>APPROVED BY</td> <td>BY</td> <td>DATE</td> <td>APPROVED BY</td> </tr> <tr> <td>PRINCIPAL ENGINEER</td> <td></td> <td></td> <td><i>James Bell</i></td> </tr> <tr> <td>PARK DEPARTMENT</td> <td></td> <td></td> <td>DIRECTOR OF PUBLIC WORKS</td> </tr> <tr> <td>TRAFFIC DIVISION</td> <td><i>RP</i></td> <td>6/30/88</td> <td></td> </tr> <tr> <td>CHIEF P.W. ENGR</td> <td><i>RP</i></td> <td>6/30/88</td> <td></td> </tr> <tr> <td>INSPECTION</td> <td><i>Re</i></td> <td>6/27/88</td> <td></td> </tr> </table> <p>DESIGNED BY <i>V.R.L.</i> DRAWN BY <i>C.M.M.</i> CHECKED BY</p>	APPROVED BY	BY	DATE	APPROVED BY	PRINCIPAL ENGINEER			<i>James Bell</i>	PARK DEPARTMENT			DIRECTOR OF PUBLIC WORKS	TRAFFIC DIVISION	<i>RP</i>	6/30/88		CHIEF P.W. ENGR	<i>RP</i>	6/30/88		INSPECTION	<i>Re</i>	6/27/88		<p>TEMPORARY STRIPING PLAN</p> <p>VAN BUREN BOULEVARD</p>	<p>PROJECT NO. 8810719</p> <p>XL-224</p> <p>SHEET 3 OF 3</p> <p>FILE NO. 8810719</p>
		APPROVED BY	BY	DATE	APPROVED BY																										
PRINCIPAL ENGINEER			<i>James Bell</i>																												
PARK DEPARTMENT			DIRECTOR OF PUBLIC WORKS																												
TRAFFIC DIVISION	<i>RP</i>	6/30/88																													
CHIEF P.W. ENGR	<i>RP</i>	6/30/88																													
INSPECTION	<i>Re</i>	6/27/88																													
<p>SCALE: 1" = 40'-0"</p> <p>DATE:</p>		<p>BENCH MARK:</p>		<p>MARK: Move striping north to fit exist pavement.</p> <p>REVISIONS: APPR DATE</p>		<p>DATE: 7/1/88</p>																									