


BERGAMONT

DRIVE

OWARI LANE

- NOTE:
- ① ALL PAINT STRIPING AND PAINTED LEGENDS SHALL BE REFLECTORIZED
 - ② ALL SIGN CODE NUMBERS CONFORM TO THE STATE OF CALIFORNIA SIGN CHART.

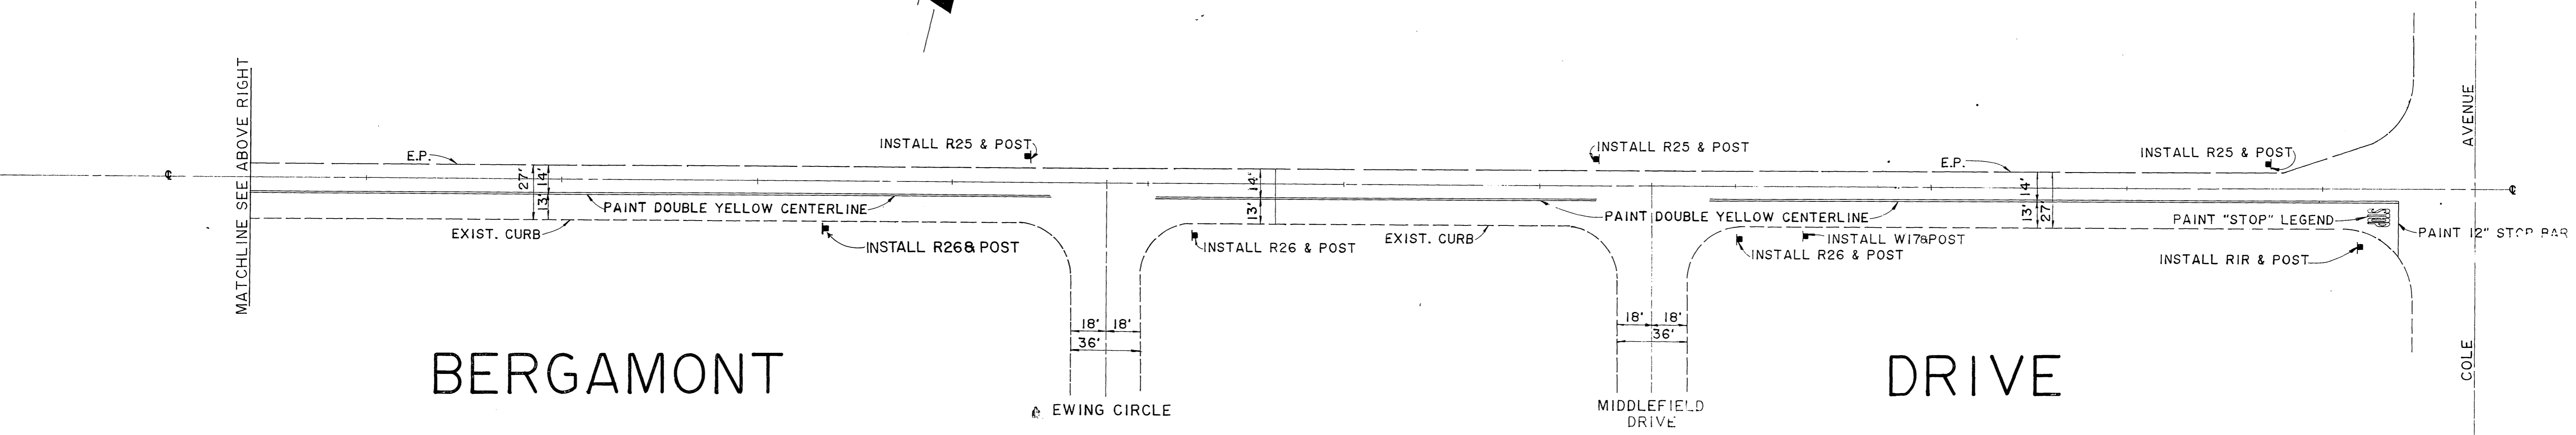

BERGAMONT

DRIVE

EWING CIRCLE

MIDDLEFIELD DRIVE

COLE AVENUE

Underground Service Alert
 Call: TOLL FREE
1-800-422-4133
 TWO WORKING DAYS BEFORE YOU DIG

PRIVATE ENGINEERING NOTE
 CONSTRUCTION CONTRACTOR AGREES THAT IN ACCORDANCE WITH GENERALLY ACCEPTED CONSTRUCTION PRACTICES CONSTRUCTION CONTRACTOR WILL BE REQUIRED TO ASSUME SOLE AND COMPLETE RESPONSIBILITY FOR JOB SITE CONDITIONS DURING THE COURSE OF CONSTRUCTION OF THE PROJECT, INCLUDING SAFETY OF ALL PERSONS AND PROPERTY. THAT THIS REQUIREMENT SHALL BE MADE TO APPLY CONTINUOUSLY AND NOT BE LIMITED TO NORMAL WORKING HOURS AND CONSTRUCTION CONTRACTOR FURTHER AGREES TO DEFEND, INDEMNIFY AND HOLD DESIGN PROFESSIONAL HARMLESS FROM ANY AND ALL LIABILITY REAL OR ALLEGED IN CONNECTION WITH THE PERFORMANCE OF WORK ON THIS PROJECT, EXCEPTING LIABILITY ARISING FROM THE SOLE NEGLIGENCE OF DESIGN PROFESSIONAL.

PREPARED UNDER THE DIRECTION OF:
Vernick Sm
 REGISTERED CIVIL ENGINEER NO. 35458
 EXPIRATION DATE: 9-30-91 DATE: 7/25/90
 APPROVED BY:
 9/29/91

J.F. Davidson Associates, Inc.
 ENGINEERING PLANNING SURVEYING ARCHITECTURE LANDSCAPE ARCHITECTURE
 3880 Lemon Street, Suite 300 P.O. Box 493 Riverside, CA 92502 (714) 688-0844 FAX: 714-688-9954
 11200 S. Mt. Vernon Ave., Suite "D" Colton, CA 92324 (714) 825-1082
 73 W. El Paseo, Suite 106 Palm Springs, CA 92260 (619) 344-4000 FAX 619-340-0529

MARK	REVISIONS	APPR	DATE
DESIGNED BY V.R.L.	DRAWN BY C.M.M.	CHECKED BY	

CITY OF RIVERSIDE, CALIFORNIA
 DEPARTMENT OF PUBLIC WORKS
 APPROVED BY: [Signature]
 PRINCIPAL ENGINEER
 PARK DEPARTMENT
 TRAFFIC DIVISION
 CHIEF P.W. ENGR
 DATE: 7/27/90

TEMPORARY STRIPING PLAN
BERGAMONT DRIVE
 HORIZ. SCALE: 1" = 40'
 VERT. SCALE: 1" = 4'

PROJECT NO. 8810714
XL-226
 SHEET 1 OF 1
 FILE NO. 8810714