
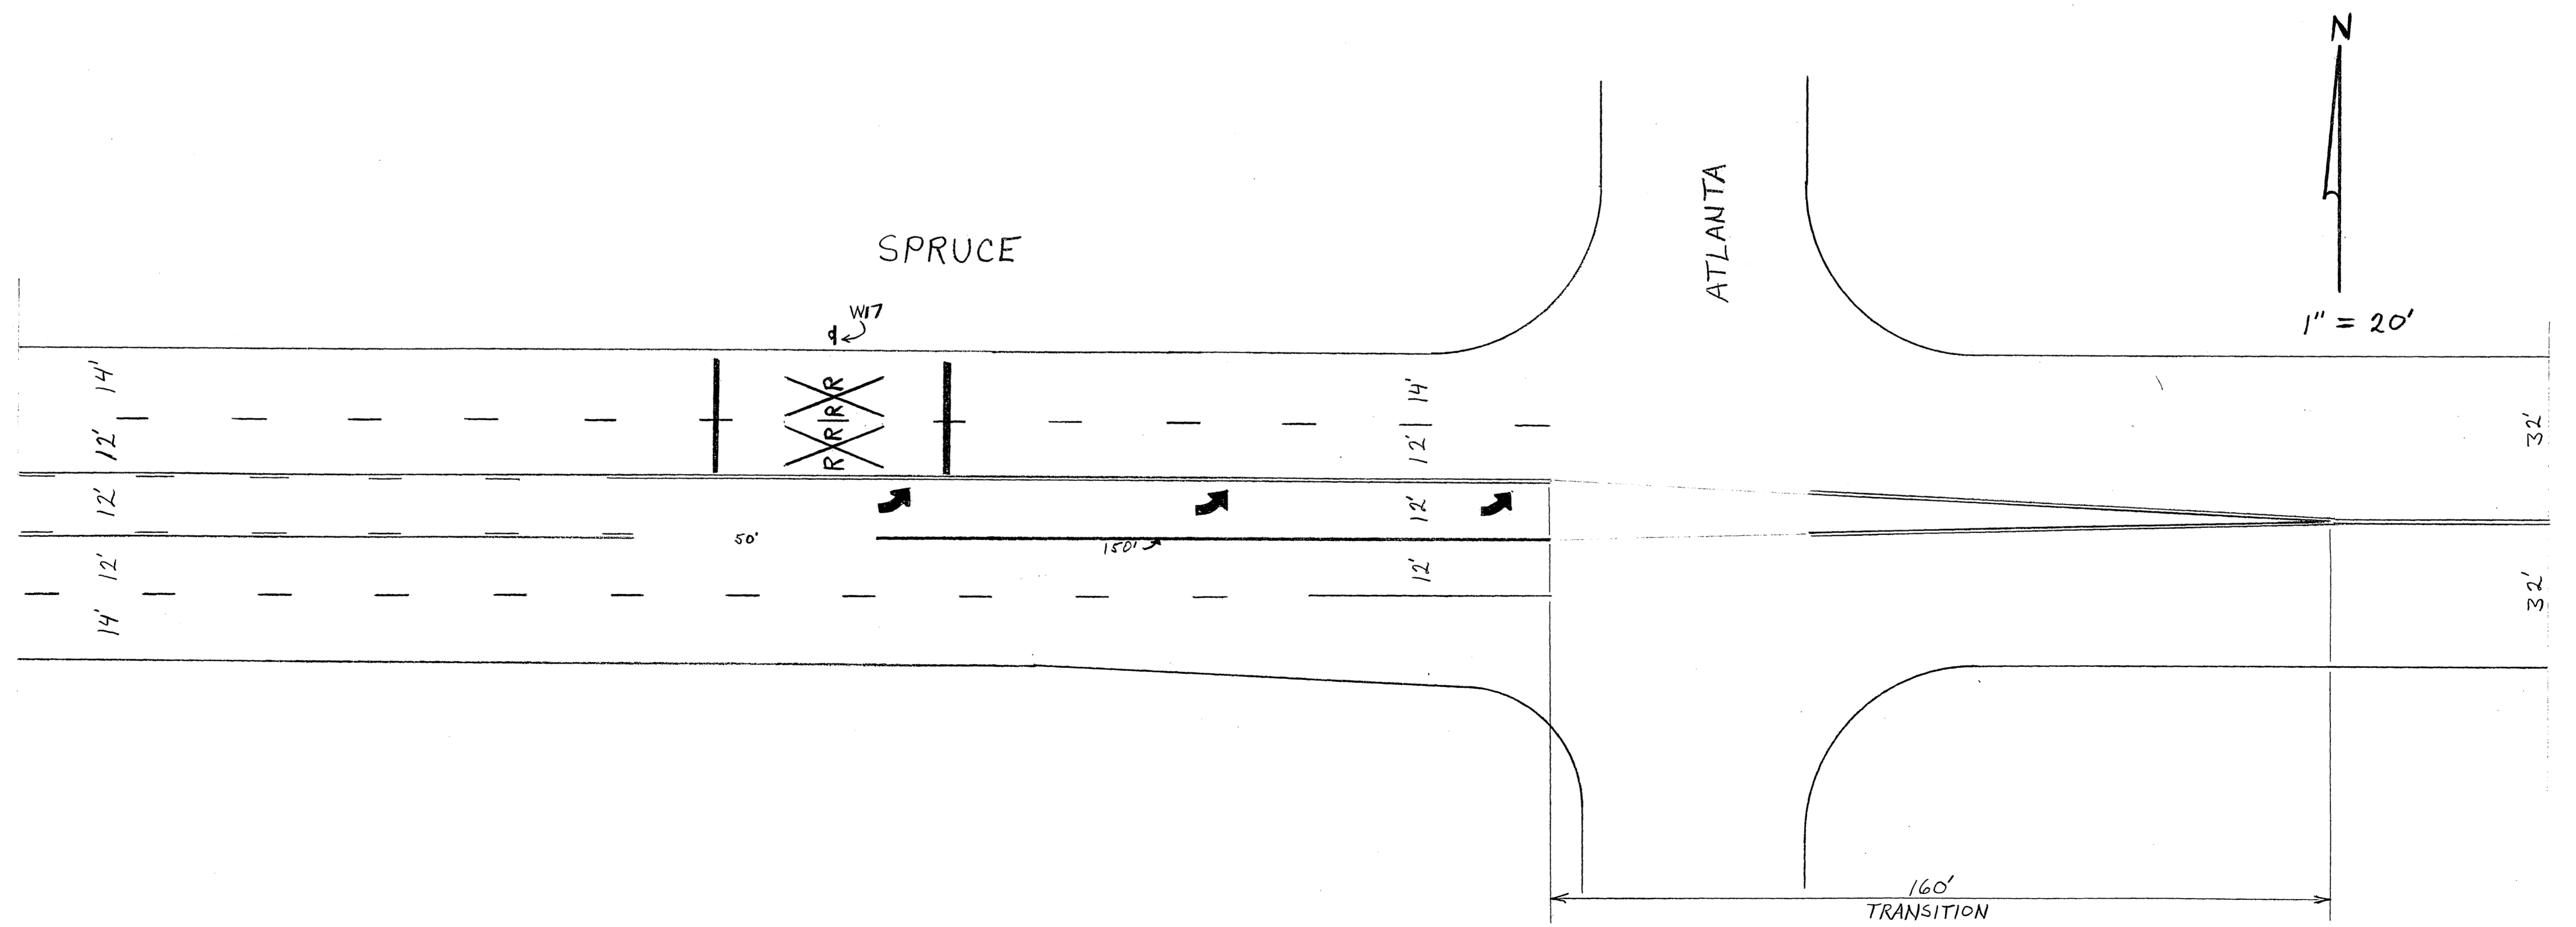


STRIPING PLAN
W.D. 89-P-79
 SPRUCE ST. E/O CHICAGO TO E/O ATLANTA

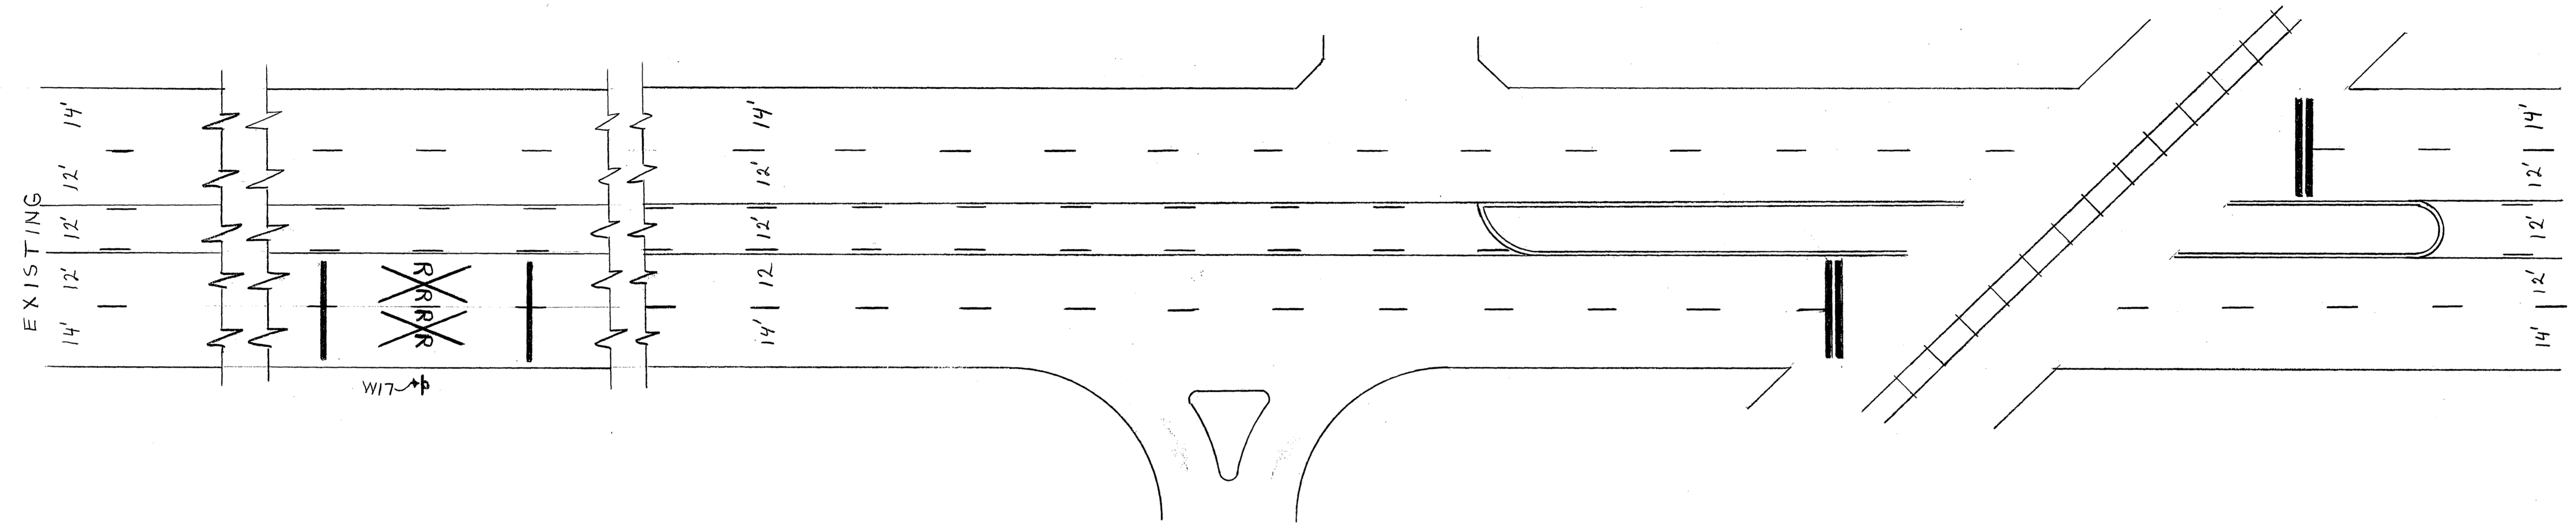

STRIPING PLAN
 SPRUCE ST.
 E/O CHICAGO TO E/O ATLANTA
 XL-231 *4-26-89*