
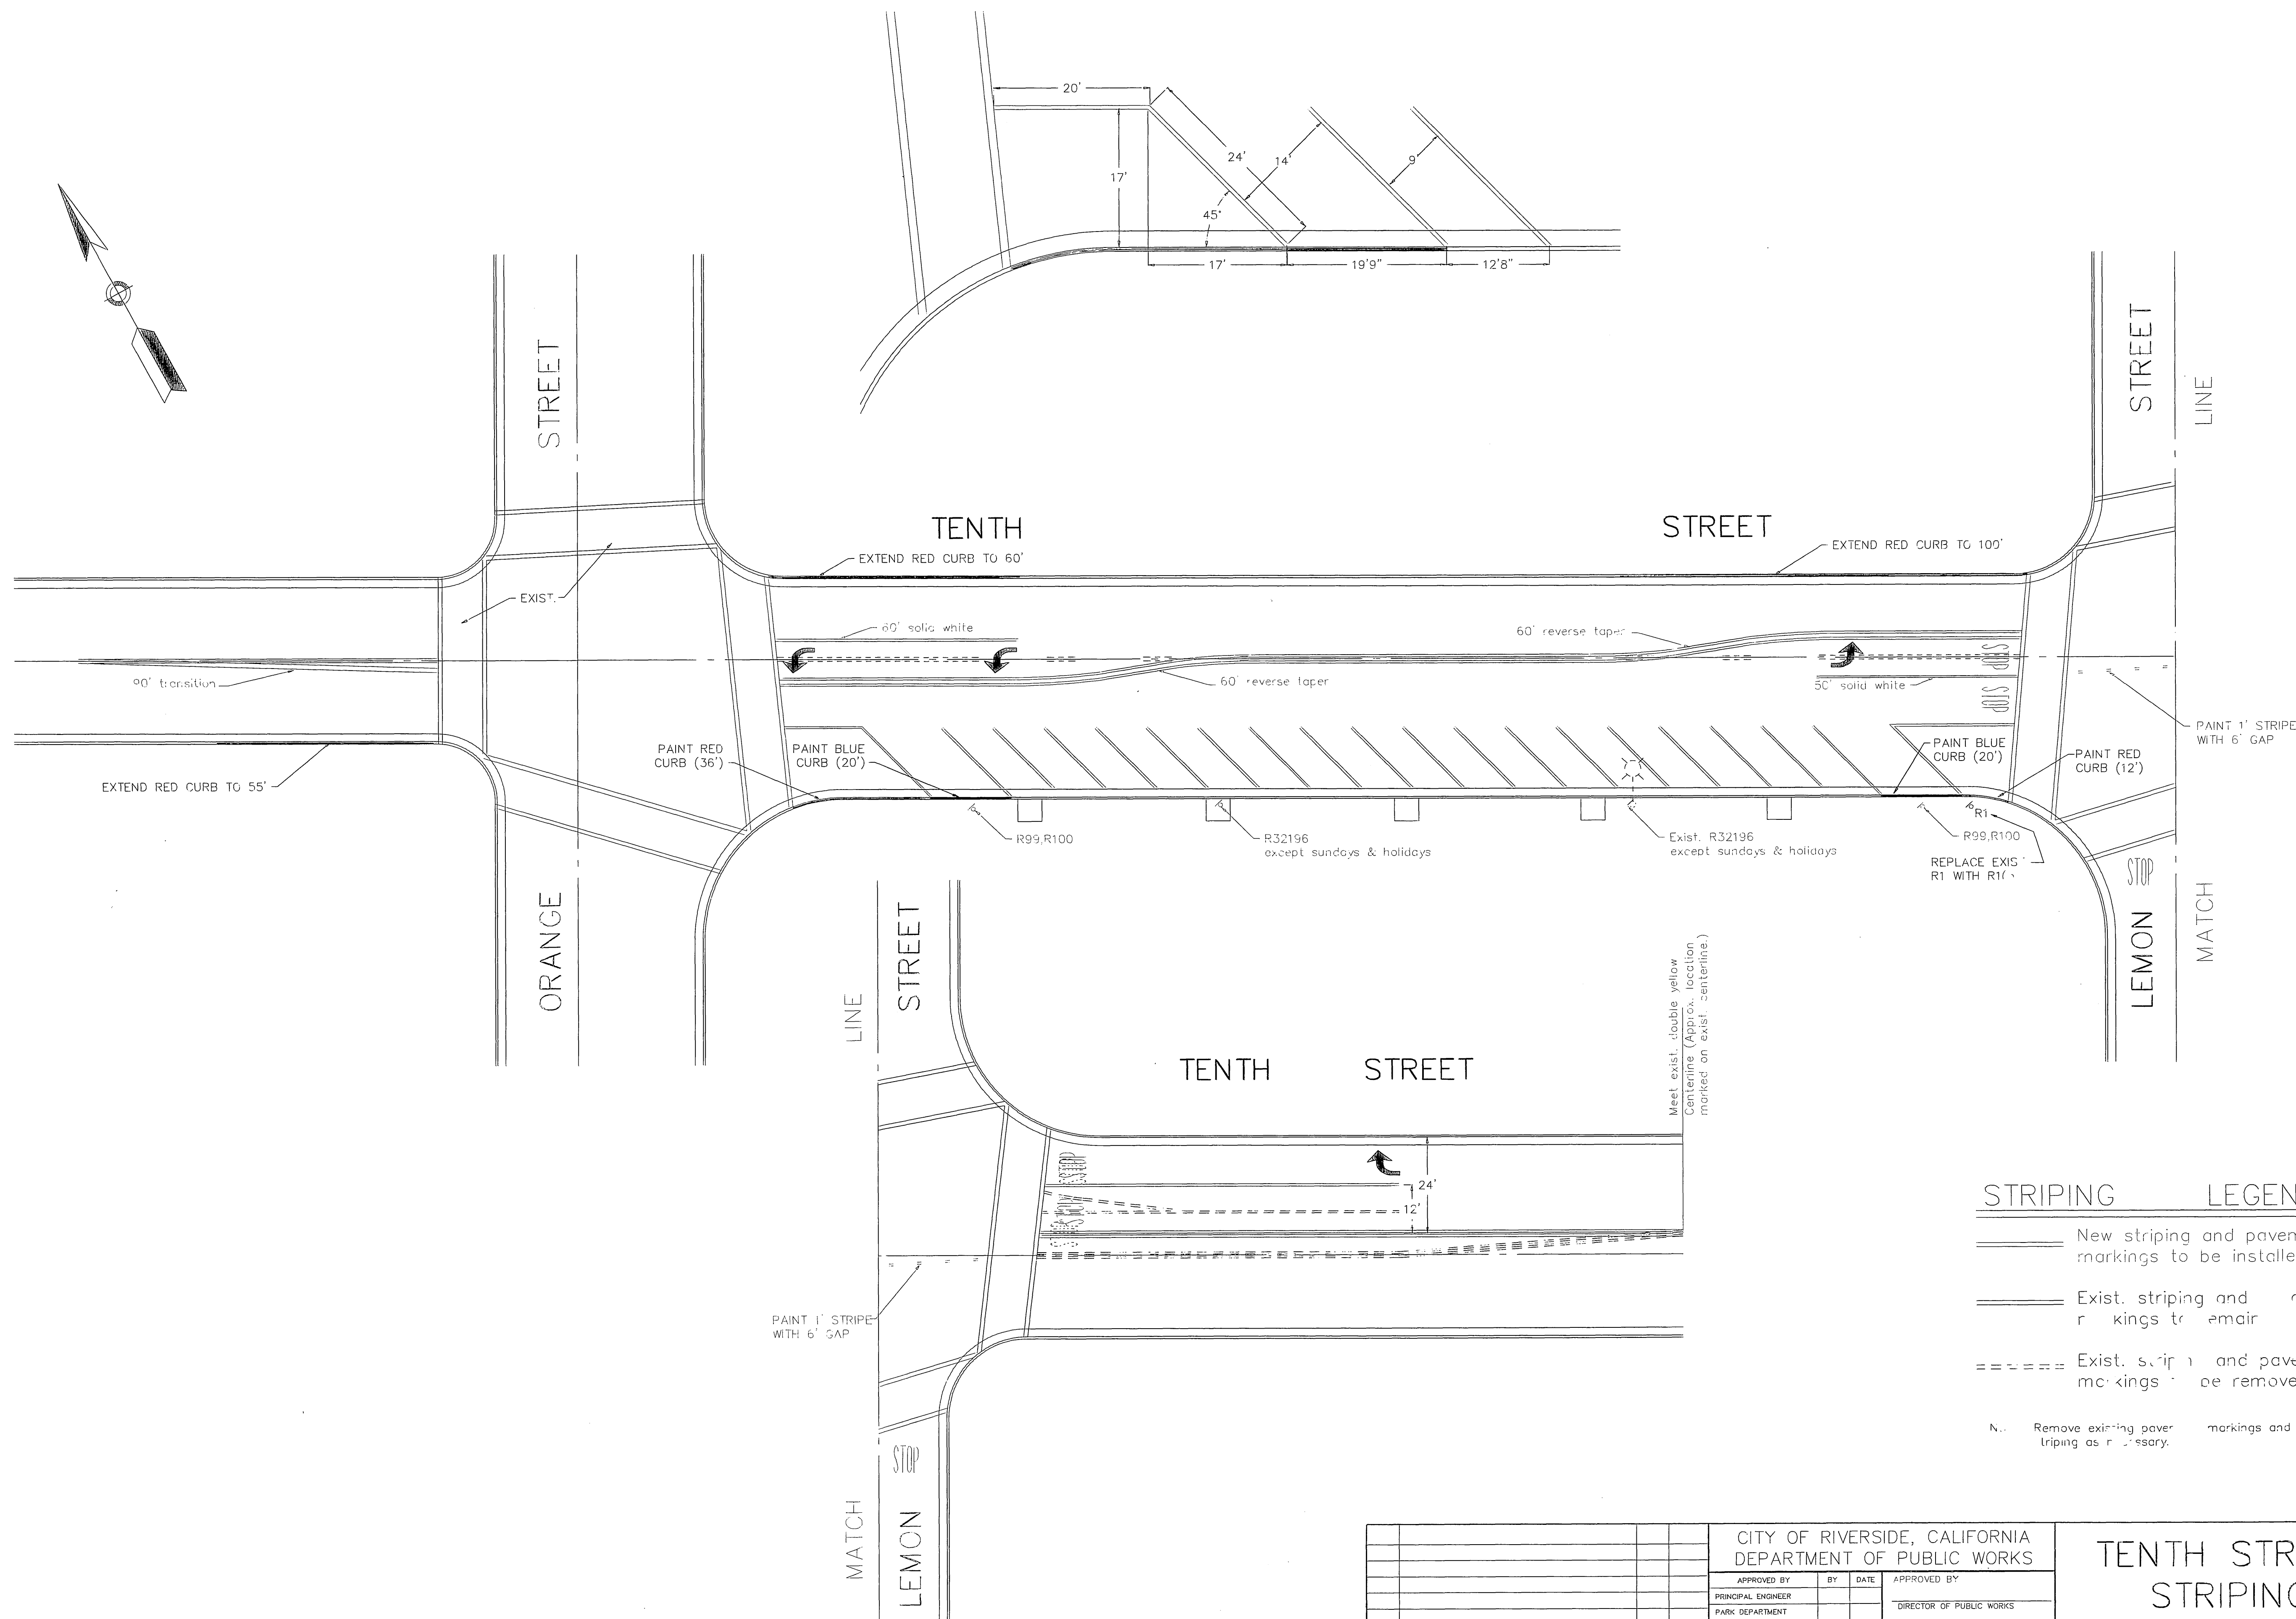


- STRIPING LEGEND**
- New striping and pavement markings to be installed.
 - Exist. striping and pavement markings to remain.
 - Exist. striping and pavement markings to be removed.

NOTE: Remove existing pavement markings and striping as necessary.

CITY OF RIVERSIDE, CALIFORNIA DEPARTMENT OF PUBLIC WORKS				TENTH STREET STRIPING ORANGE ST. TO LEMON ST.		PROJECT NO. XL-233	
APPROVED BY _____ BY _____ DATE _____		APPROVED BY _____		DIRECTOR OF PUBLIC WORKS		SHEET <u>1</u> OF <u>1</u>	
PRINCIPAL ENGINEER		PARK DEPARTMENT		TRAFFIC DIVISION		FILE NO.	
DESIGNED BY _____ DRAWN BY <u>MAC</u> CHECKED BY _____		DATE _____		HORIZ. SCALE: 1" = 20'		VERT. SCALE: 1" = _____	

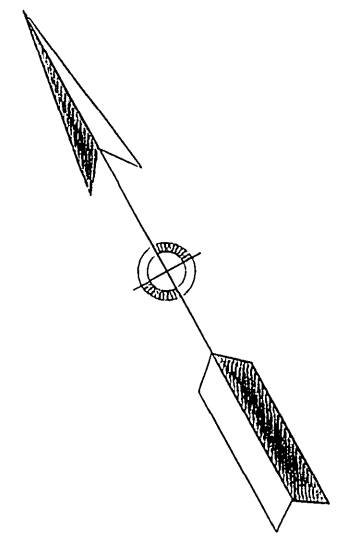

STRIPING LEGEND

- New striping and pavement markings to be installed.
- Exist. striping and pavement markings to remain.
- Exist. striping and pavement markings to be removed.
- Remove existing pavement markings and striping as necessary.

CITY OF RIVERSIDE, CALIFORNIA DEPARTMENT OF PUBLIC WORKS				TENTH STREET STRIPING ORANGE ST. TO LEMON ST.		PROJECT NO. X 253	
APPROVED BY		BY		DATE		APPROVED BY	
PRINCIPAL ENGINEER		PARK DEPARTMENT		TRAFFIC DIVISION		DIRECTOR OF PUBLIC WORKS	
DESIGNED BY		DRAWN BY		CHECKED BY		DATE	
		MAC					
HORIZ. SCALE: 1" = 20'				VERT. SCALE: 1" =			
FILE NO.							