


REF DWG. # R-3068 & R-2956

|  |          |             |                       |  |                        |                        |
|--|----------|-------------|-----------------------|--|------------------------|------------------------|
| <b>CITY OF RIVERSIDE</b><br><b>PUBLIC WORKS DEPARTMENT</b> |          |             |                       | STRIPING & SIGNING PLAN  |                        | ACCOUNT NO. 30-675-281 |
|  |          |             |                       | <b>ADAMS STREET</b><br><b>EXTENSION</b><br>600' North of Mt. View Avenue to<br>170' S.E. of Clifton Boulevard. |                        | XL-244<br>SHEET 1 OF 1 |
| APPROVED BY  | DATE     | BY          | APPROVED BY           | DATE   | HORIZ. SCALE: 1" = 40' |                        |
| PRINCIPAL ENGINEER   | 12/15/90 | [Signature] | PUBLIC WORKS DIRECTOR | 12/21/90   | VERT. SCALE: 1" =      |                        |
| INSPECTOR  | 12/15/90 | [Signature] |                       |  | INDEXED 6-11-91 LHH    |                        |
| TRAFFIC DIVISION   | 12/11/90 | [Signature] |                       |  |                        |                        |
| CHIEF P. W. ENGINEER                                       | 12/15/90 | [Signature] |                       |  |                        |                        |
| DESIGNED BY  | DRAWN BY | CHECKED BY  | DATE                  |  |                        |                        |
|  |          |             |                       |  |                        |                        |

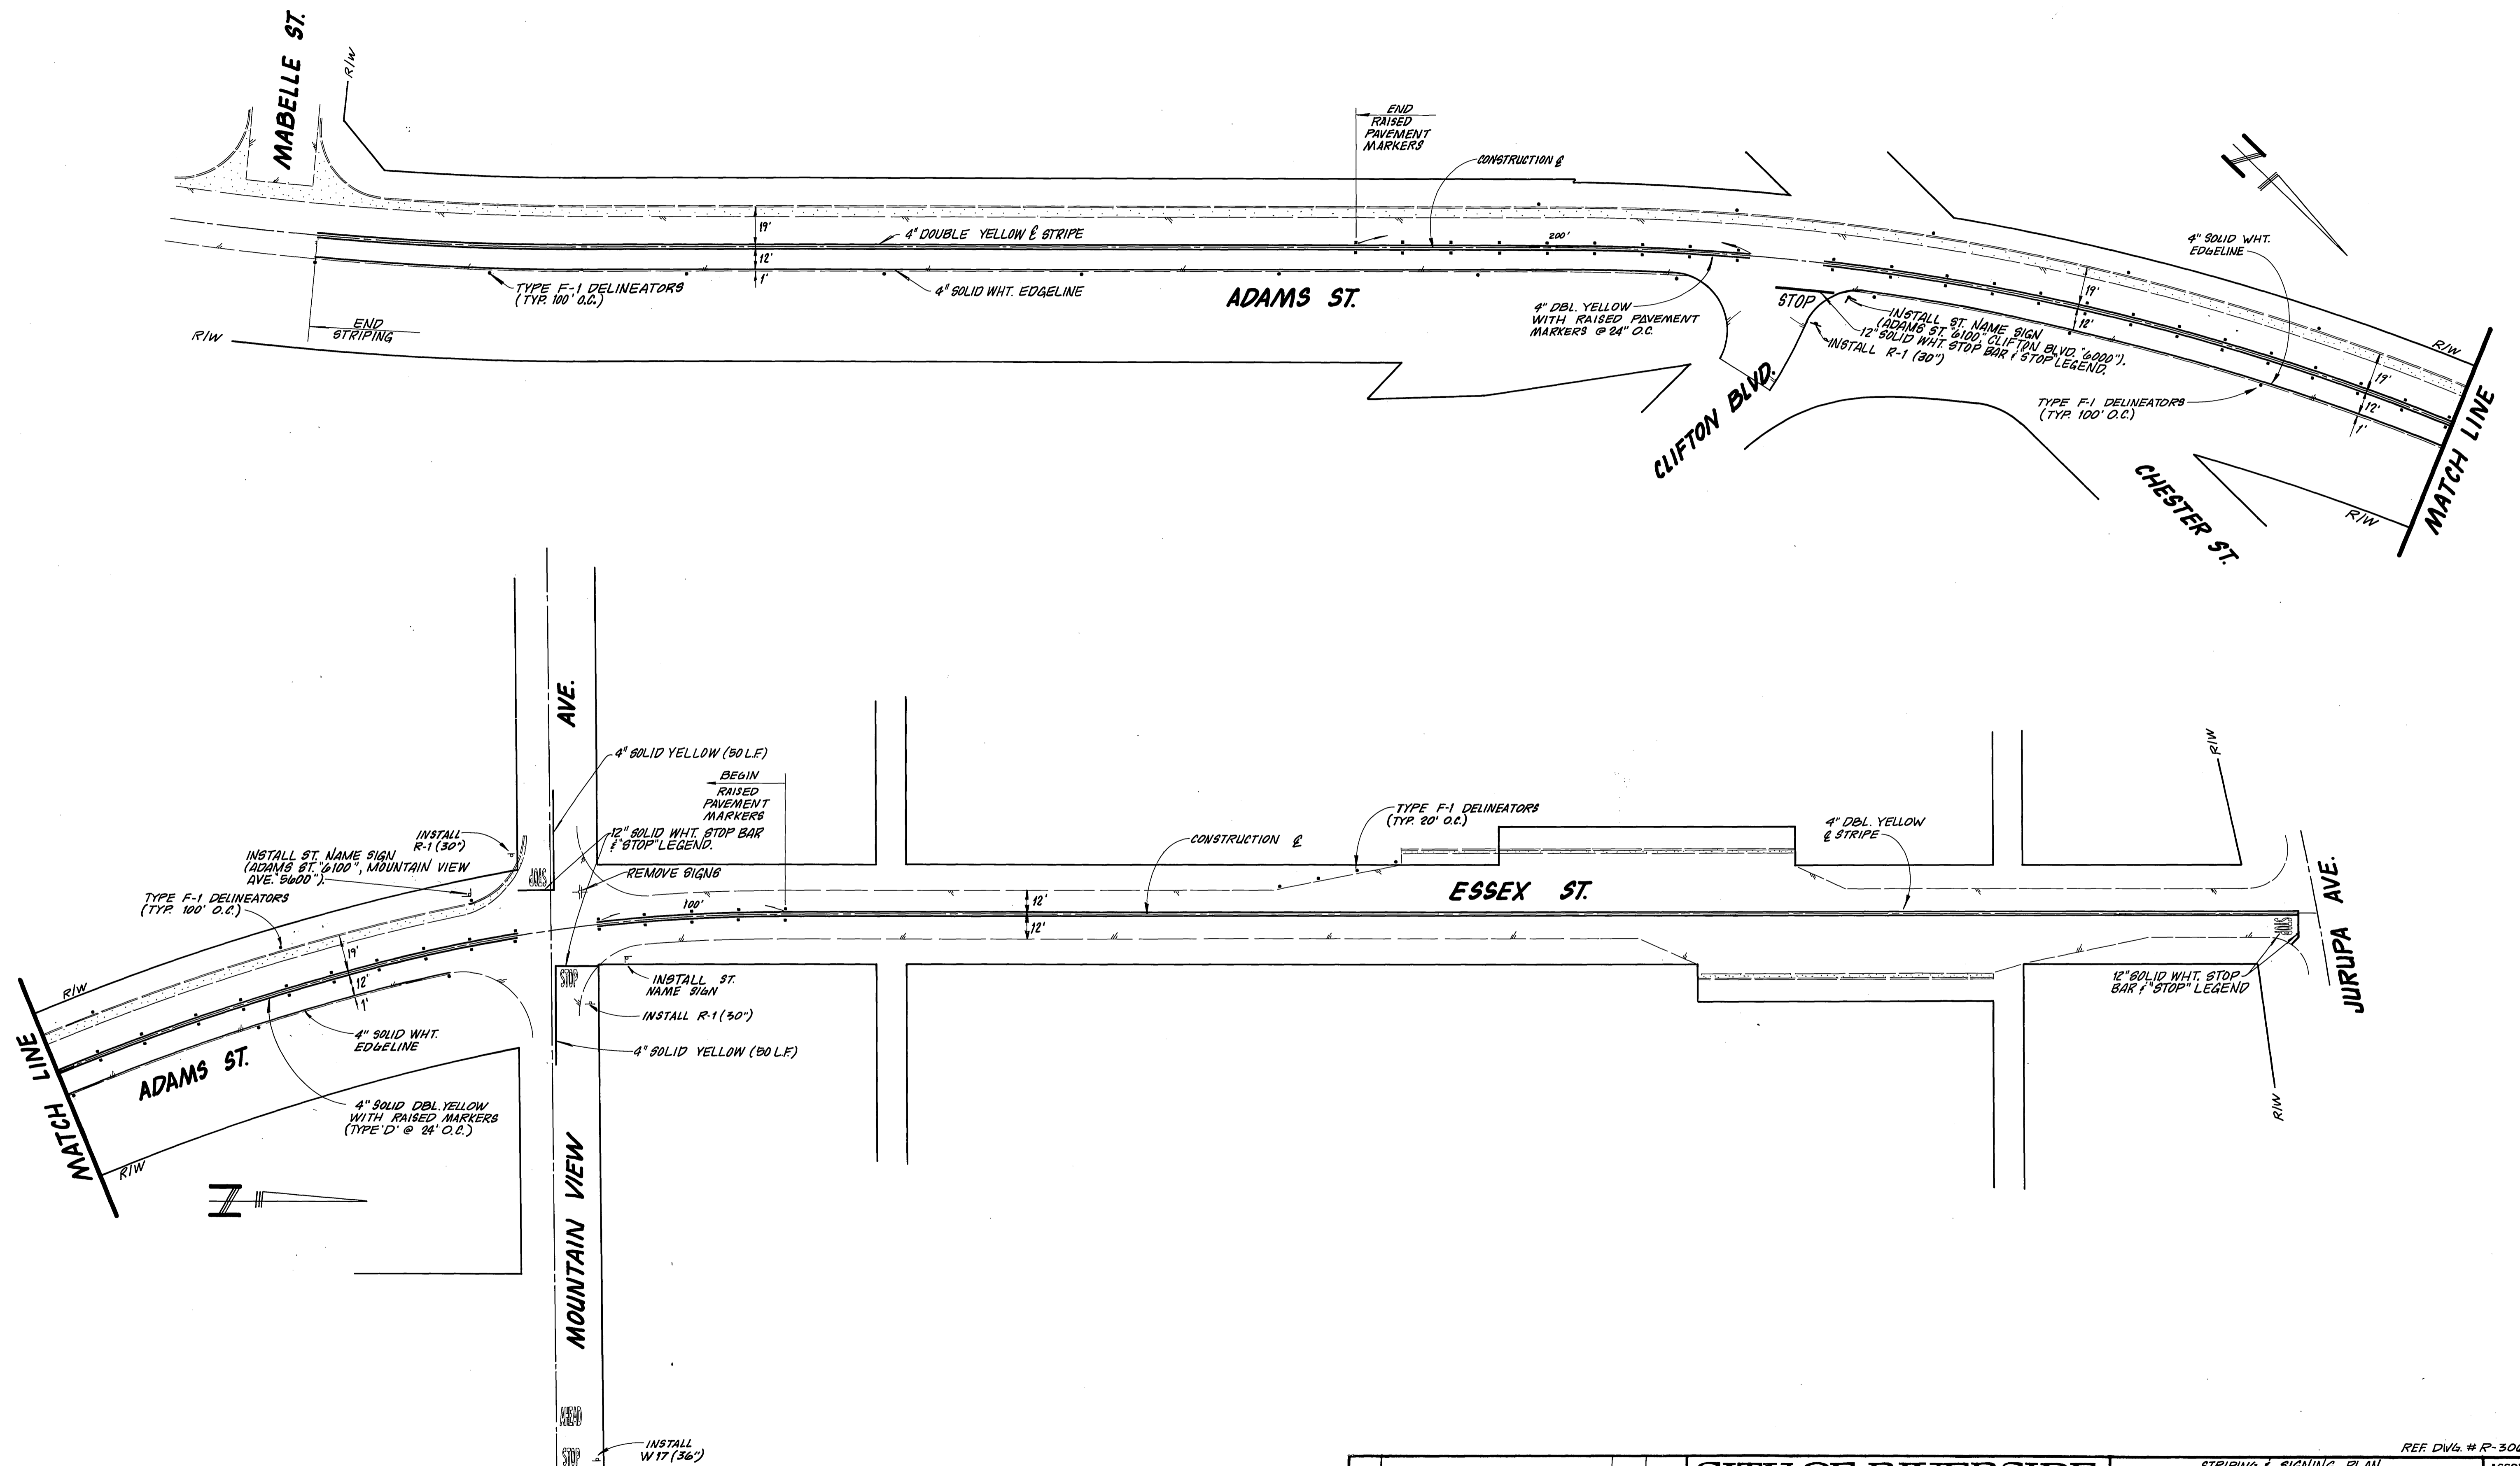

REF DIV. # R-3068 & R-2956

|  |          |             |                       |  |                        |                        |
|--|----------|-------------|-----------------------|--|------------------------|------------------------|
| <b>CITY OF RIVERSIDE</b><br><b>PUBLIC WORKS DEPARTMENT</b> |          |             |                       | STRIPING & SIGNING PLAN  |                        | ACCOUNT NO. 30-575-281 |
|  |          |             |                       | <b>ADAMS STREET</b><br><b>EXTENSION</b><br>600' North of Mt. View Avenue to<br>170' S.E. of Clifton Boulevard. |                        | XL-244                 |
| APPROVED BY  | DATE     | BY          | APPROVED BY           | DATE   | SHEET 1 OF 1           |                        |
| PRINCIPAL ENGINEER   | 12/15/90 | [Signature] | PUBLIC WORKS DIRECTOR | 12/21/90   | HORIZ. SCALE: 1" = 40' |                        |
| INSPECTOR  | 12/15/90 | [Signature] | CHIEF P. W. ENGINEER  | 12/15/90   | VERT. SCALE: 1" =      |                        |
| TRAFFIC DIVISION   | 12/15/90 | [Signature] | DESIGNED BY           | 12/15/90   |                        |                        |
| CHIEF P. W. ENGINEER                                       | 12/15/90 | [Signature] | DRAWN BY              | 12/15/90   |                        |                        |
| STREET SERVICES  | 12/15/90 | [Signature] | CHECKED BY            | 12/15/90   |                        |                        |