
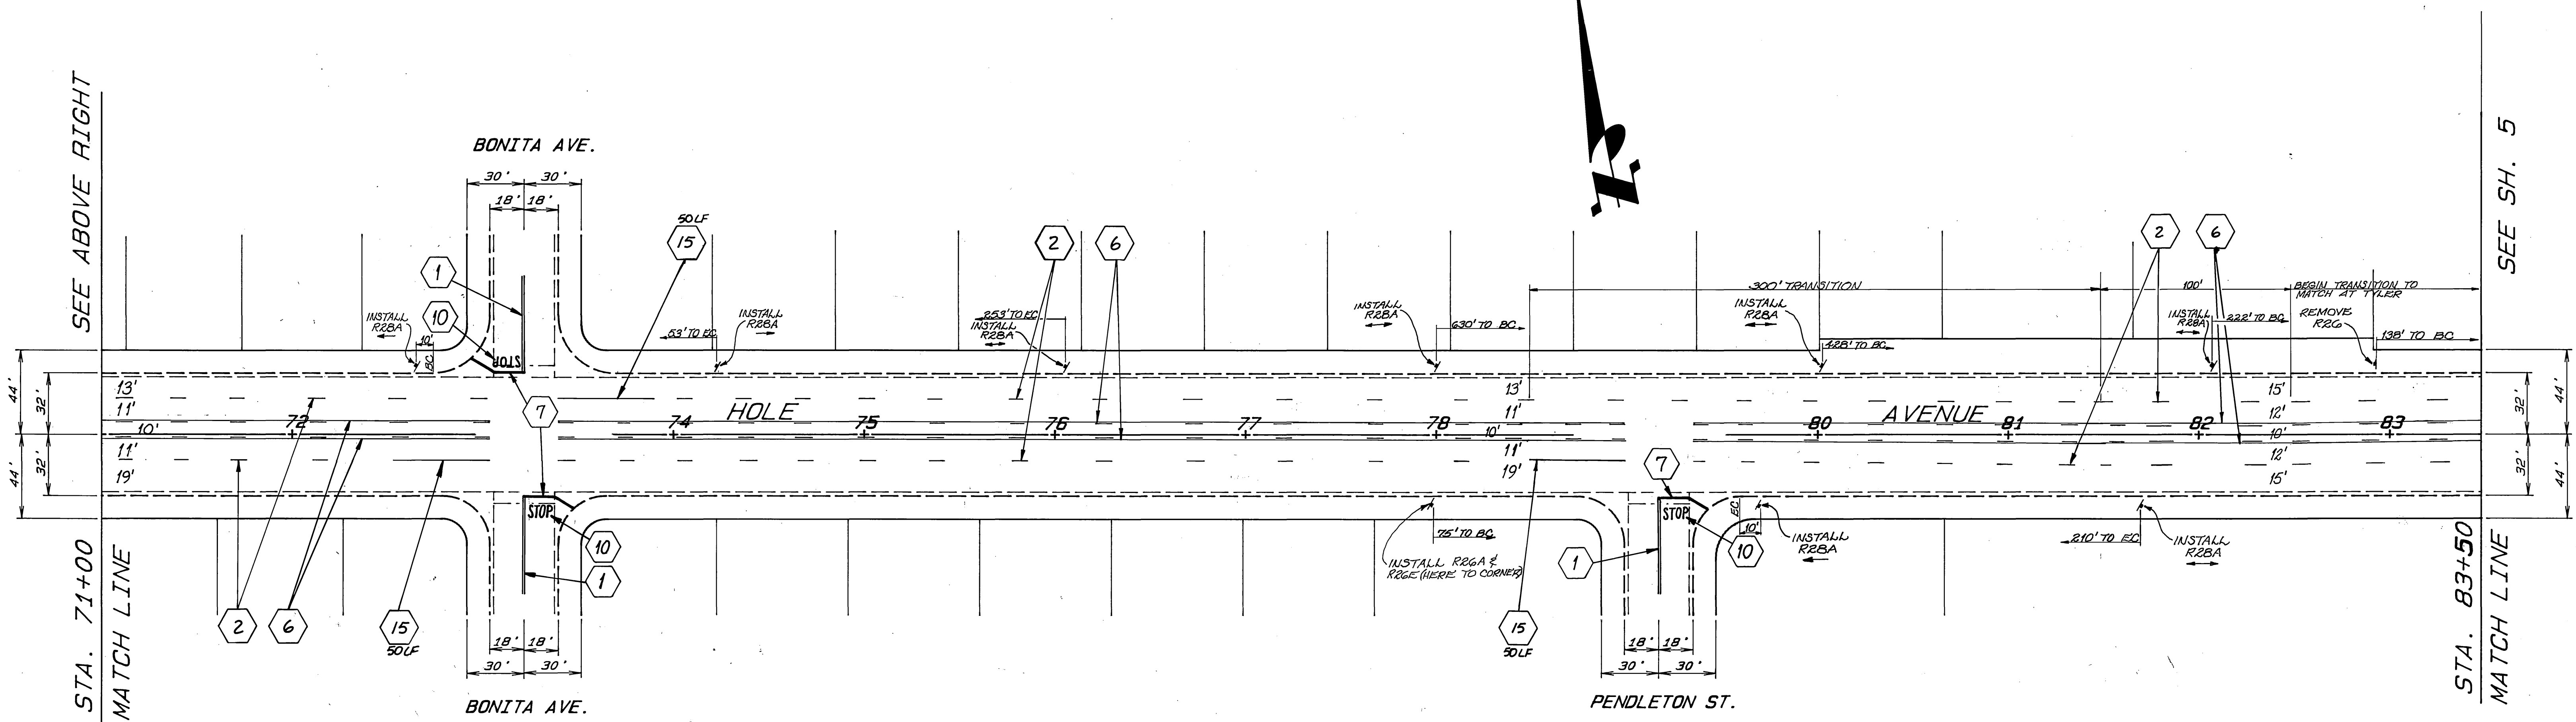




- STRIPING & MARKING LEGEND**
- 1 INSTALL 4" DOUBLE YELLOW STRIPE
 - 2 INSTALL 4" SKIP WHITE STRIPE (12' STRIPE, 36' GAP)
 - 3 INSTALL 4" SKIP WHITE STRIPE (7' STRIPE, 17' GAP)
 - 4 INSTALL 8" SOLID WHITE STRIPE
 - 5 INSTALL 8" SKIP WHITE STRIPE (3' STRIPE, 9' GAP)
 - 6 INSTALL YELLOW TWO-WAY TURN LANE
 - 7 INSTALL 12" SOLID WHITE MARKING
 - 8 INSTALL 12" SOLID YELLOW MARKING
 - 9
 - 10 INSTALL SOLID WHITE "STOP" MARKING
 - 11 INSTALL SOLID WHITE ARROW MARKING
 - 12 INSTALL SOLID WHITE "SIGNAL" MARKING
 - 13 INSTALL SOLID WHITE RAILROAD CROSSING MARKING
 - 14 INSTALL "PED. XING" MARKINGS
 - 15 INSTALL 4" SOLID WHITE STRIPE
 - 16 INSTALL YELLOW HI-VISIBILITY CROSS-WALK
 - 17 INSTALL 4" SKIP DOUBLE YELLOW STRIPE (6' STRIPE, 6' GAP)
 - 18 PAINT CURB RED
 - 19 INSTALL TWO-WAY YELLOW REFLECTIVE MARKERS (TYPE D & 24" C TO C)
 - 20 INSTALL WHITE HI-VISIBILITY CROSS-WALK
 - 21 WHITE PARKING STALL MARKING

CITY OF RIVERSIDE		REHABILITATION OF MAJOR CITY STREETS (FAU) 89/90		ACCOUNT NO. 30-575-283-06
PUBLIC WORKS DEPARTMENT		HOLE AVENUE LA SIERRA TO MAGNOLIA		XL-249
APPROVED BY _____ DATE _____ BY _____		APPROVED BY _____		(R-3143)
PRINCIPAL ENGINEER CHIEF P. W. ENGINEER CHIEF P. W. INSPECTOR		PUBLIC WORKS DIRECTOR		SHEET 1 OF 4
SURVEYOR TRAFFIC DIVISION STREET SERVICES		DATE _____		HORIZ. SCALE: 1"=40' VERT. SCALE: 1"=
DESIGNED BY JRC DRAWN BY B.M. RIZL CHECKED BY _____		DATE 1/23/92		

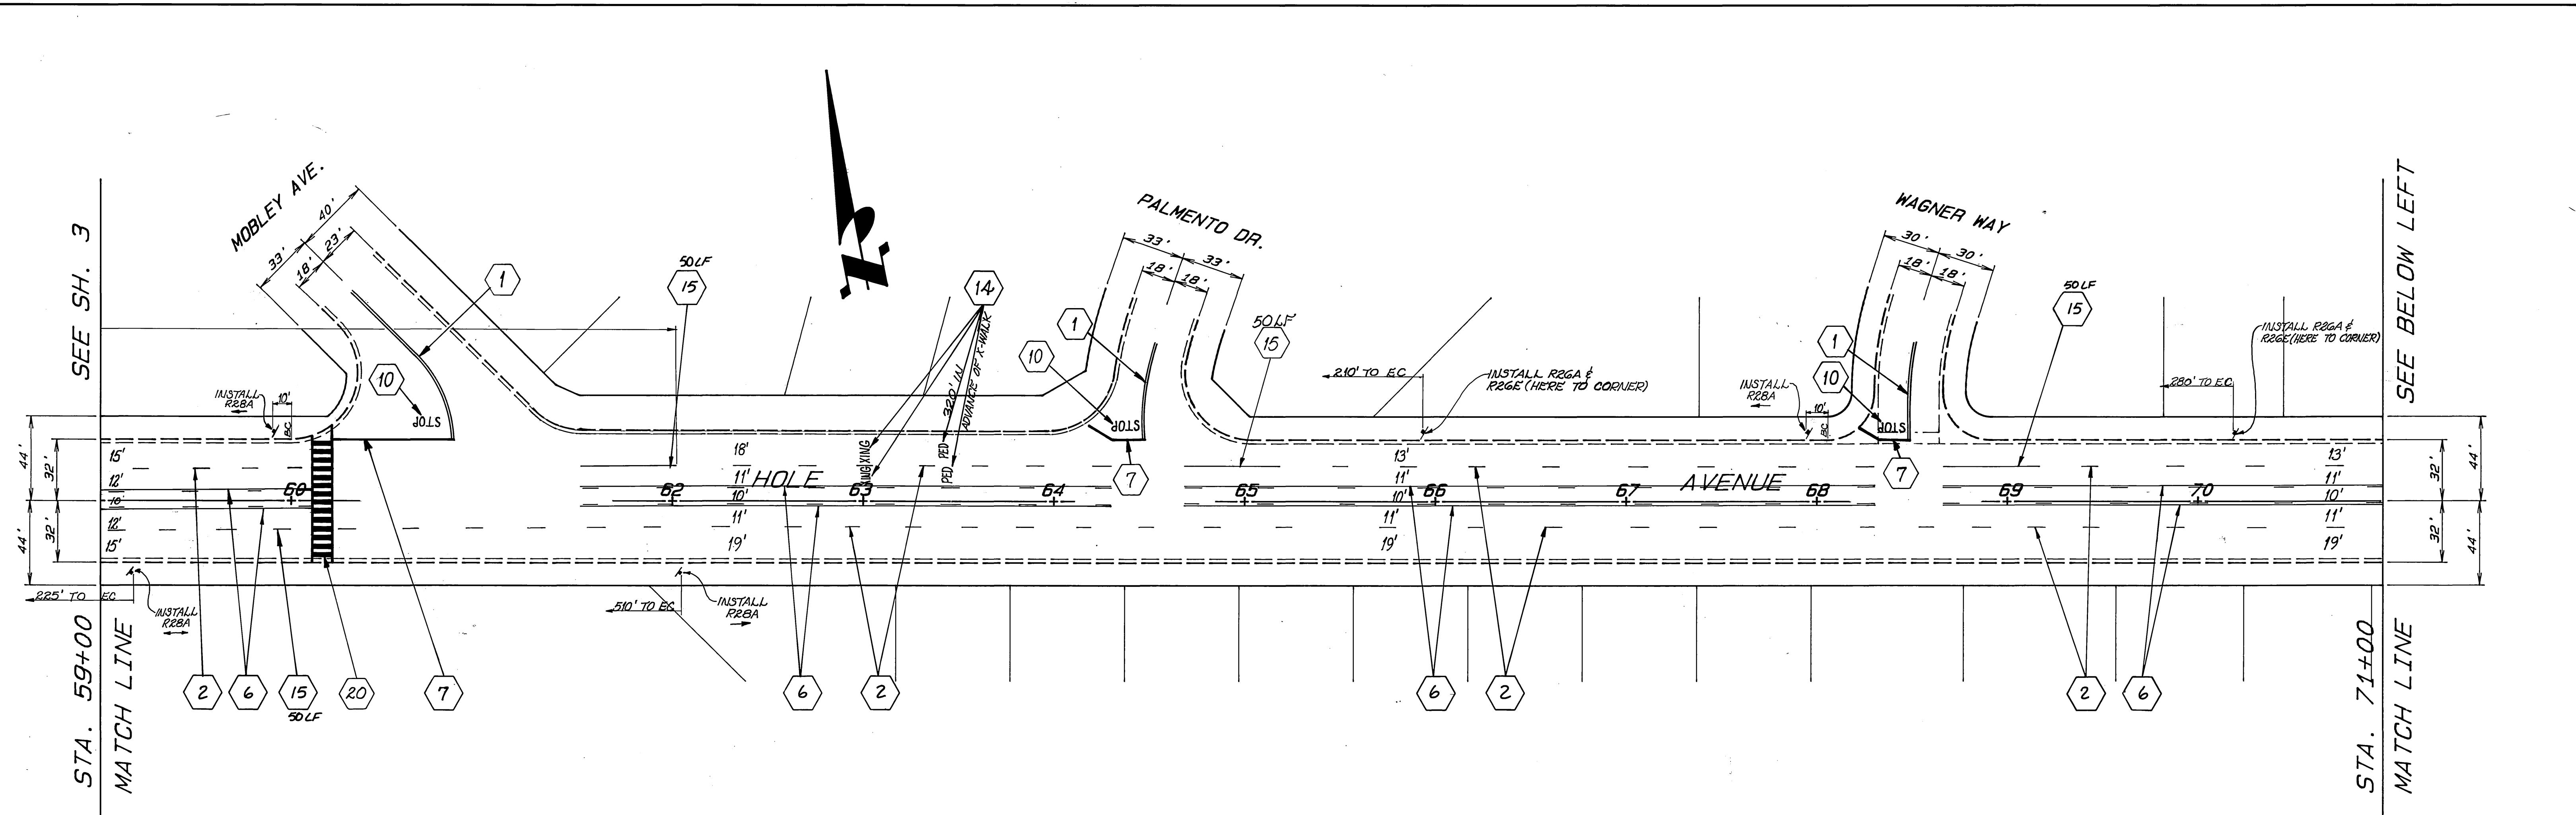

CITY OF RIVERSIDE				REHABILITATION OF MAJOR CITY STREETS (FAU) 89/90		ACCOUNT NO. 30-575-283-06	
PUBLIC WORKS DEPARTMENT				LA SIERRA TO MAGNOLIA		XL-249	
APPROVED BY		DATE	APPROVED BY		SHEET 3 OF 4		(R-3143)
PRINCIPAL ENGINEER			PUBLIC WORKS DIRECTOR				
CHIEF P.M. ENGINEER			DATE		HORIZ. SCALE: 1" = 40'		VERT. SCALE: 1" =
CHIEF P.M. INSPECTOR							
SURVEYOR							
TRAFFIC DIVISION							
DESIGNED BY T.B.S.		DRAWN BY RYZ.BJM		CHECKED BY			

COUNTY CIRCLE DR.

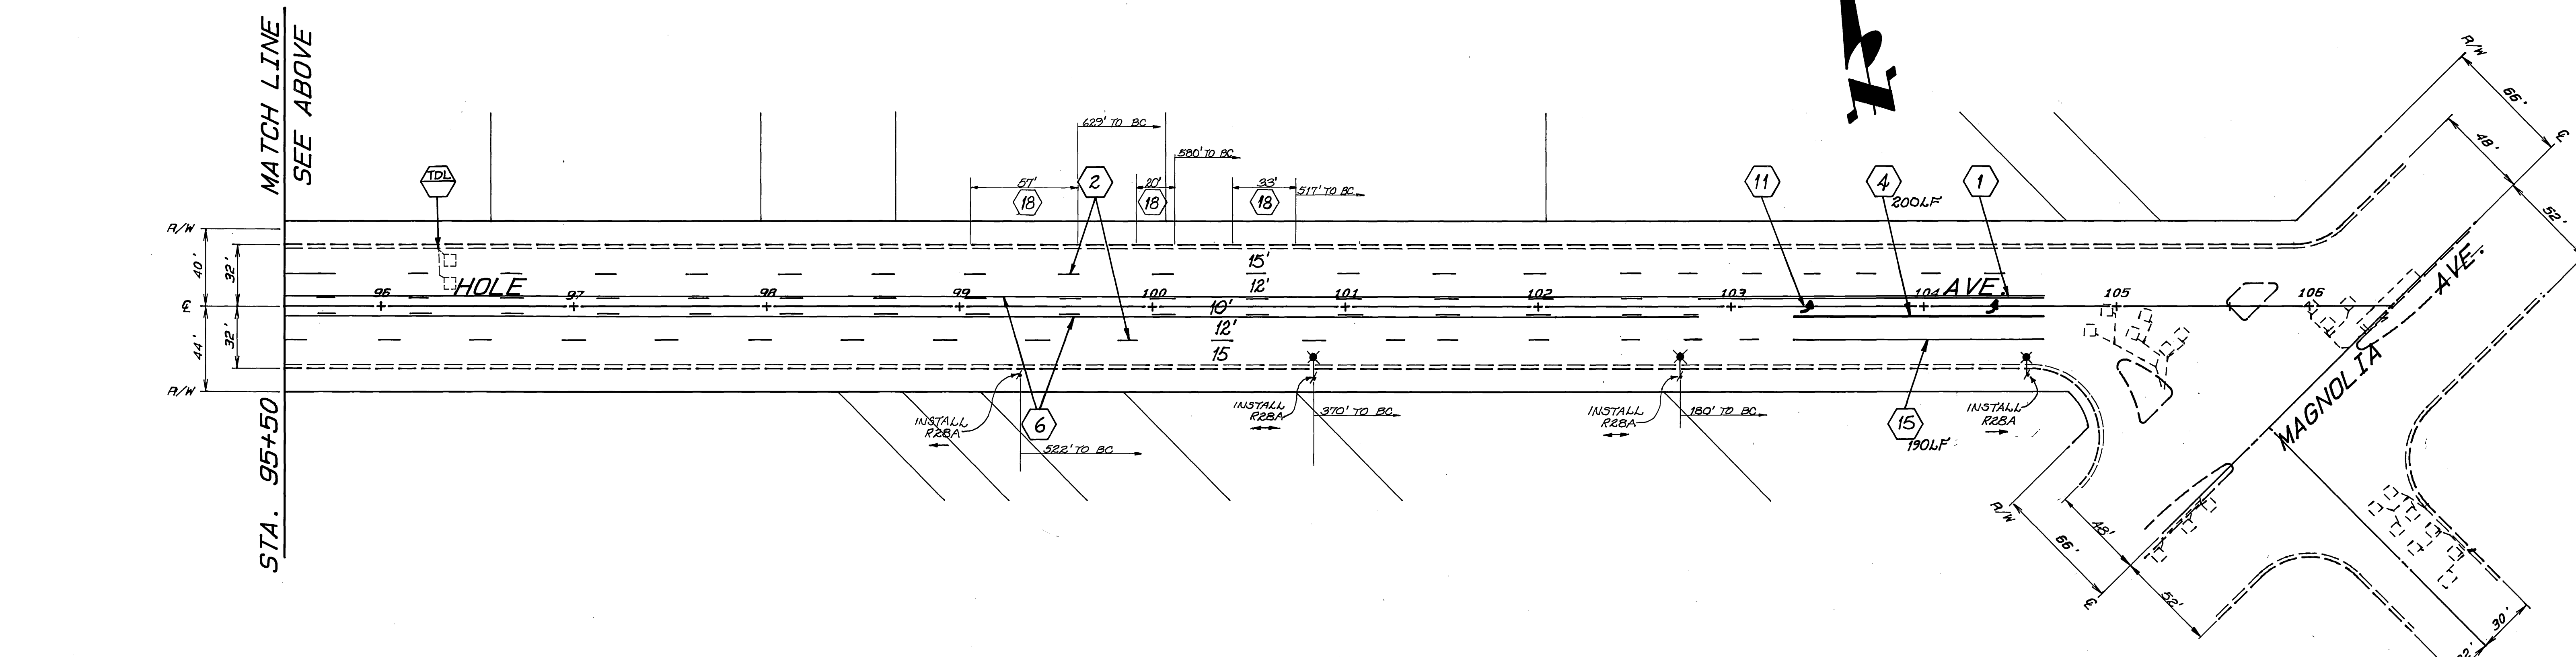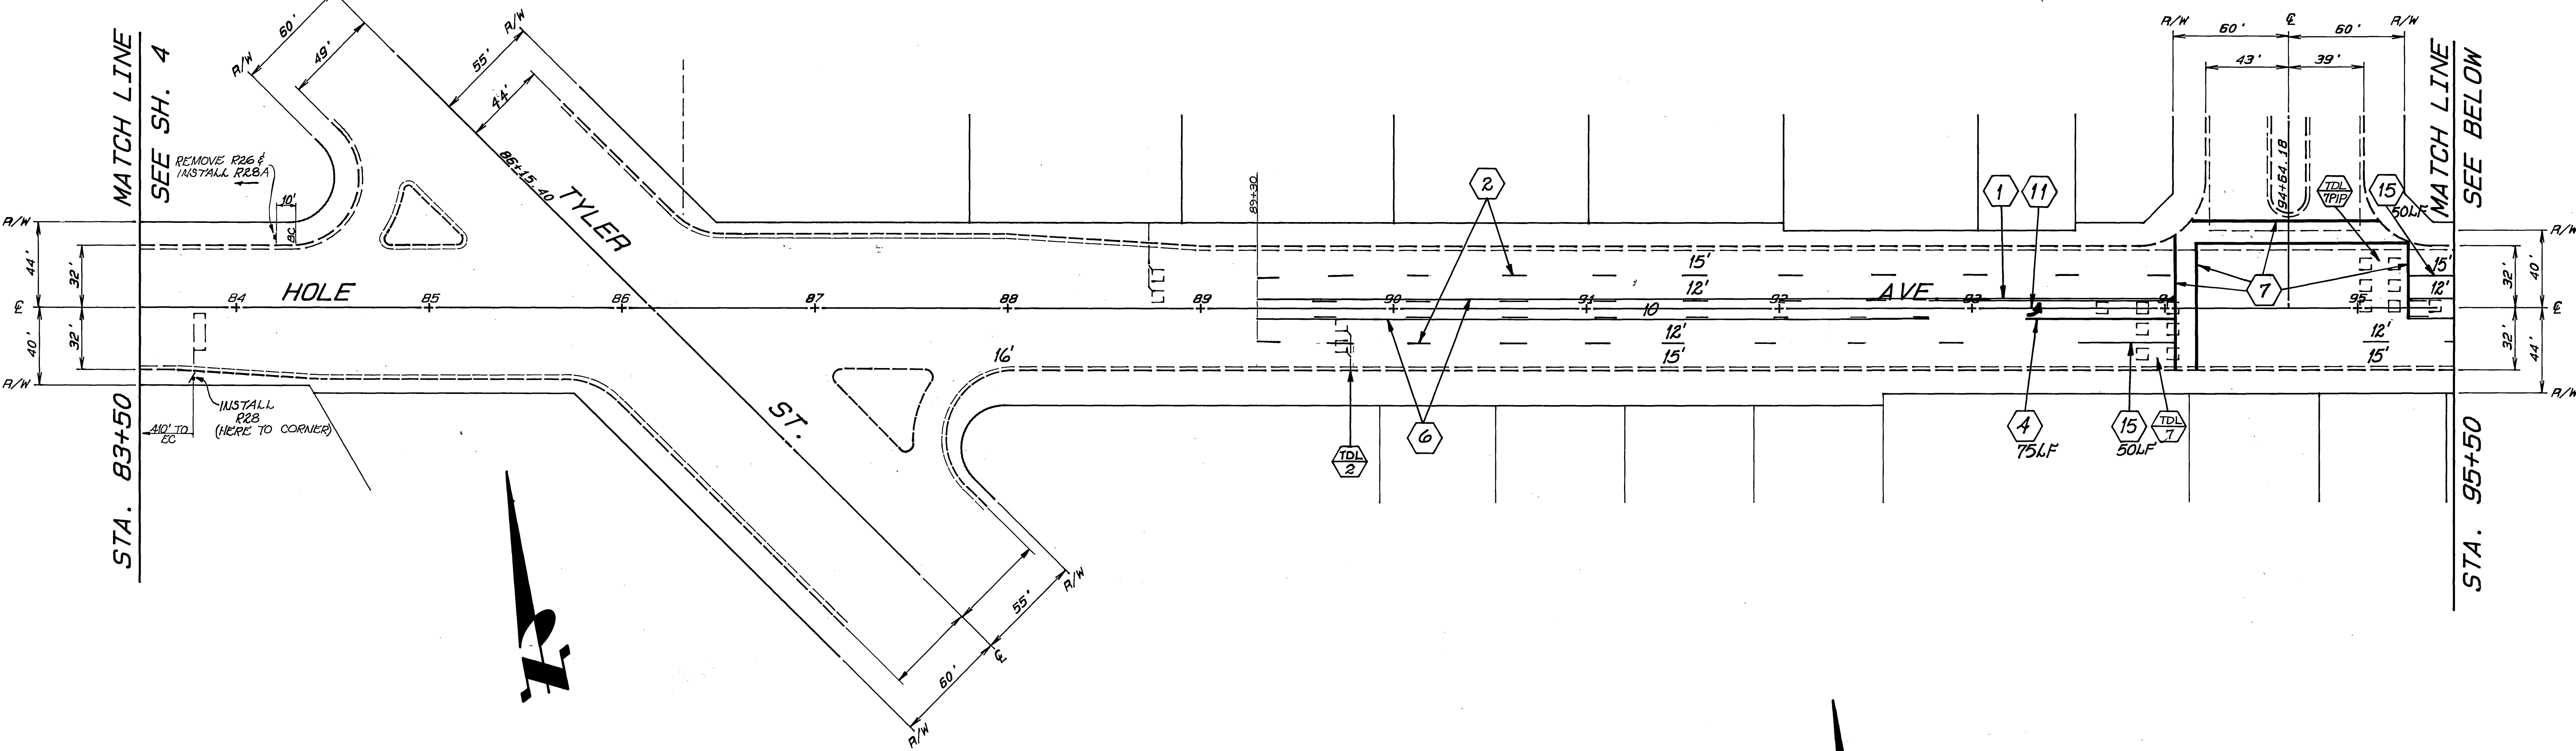

<p>CITY OF RIVERSIDE PUBLIC WORKS DEPARTMENT</p>				<p>REHABILITATION OF MAJOR CITY STREETS (FAU) 89/90</p>		<p>ACCOUNT NO. 30-575-283-06</p>	
				<p>HOLE AVENUE LA SIERRA TO MAGNOLIA</p>		<p>XL-249 (R-3143)</p>	
<p>APPROVED BY PRINCIPAL ENGINEER CHIEF P. M. INSPECTOR SURVEYOR TRAFFIC DIVISION STREET SERVICES</p>		<p>DATE BY</p>		<p>APPROVED BY PUBLIC WORKS DIRECTOR</p>		<p>DATE</p>	
<p>DESIGNED BY: TRC</p>		<p>DRAWN BY: RYZ, B.M. CHECKED BY:</p>		<p>DATE: 1/22/90</p>		<p>HORIZ. SCALE: 1" = 40' VERT. SCALE: 1" =</p>	