

NOTE:
 CONTRACT PLANS XL-256 FOR TRAFFIC SIGNAL INTERCONNECT INSTALLATION ONLY. PAVEMENT DELINEATION SHOWN SHALL BE PERFORMED BY CITY FORCES, SEE SPECIAL PROVISIONS.

GENERAL NOTES:
 1. EXACT LOCATION OF INTERCONNECT AND PULLBOXES WILL BE DETERMINED IN THE FIELD.
 2. FOR PAVEMENT DELINEATION REMOVALS SEE TRAFFIC PLANS X-359, X-403, AND X-218.

SEE PLAN X-403

SEE PLAN X-359



ENGINEER IN RESPONSIBLE CHARGE
 Richard D. McGrath
 RICHARD D. MCGRATH
 R.C.E. 31952 expires 12-31-92
 DATE 2-18-92

MARK	REVISIONS	APPR.	DATE

CITY OF RIVERSIDE
 PUBLIC WORKS DEPARTMENT

APPROVED BY	DATE	BY
DEPUTY P.W. DIRECTOR	2/17/92	44/c
PRINCIPAL ENGINEER	2/17/92	SS
CHIEF P.W. INSPECTOR	2/17/92	SS
SURVEYOR		
TRAFFIC DIVISION	1/31/92	SS
PARKS DEPARTMENT	2/17/92	SS
STREET SERVICES		


APPROVED BY
 PUBLIC WORKS DIRECTOR
 DATE 2/17/92

PAVEMENT DELINEATIONS
 JURUPA AVENUE
 WIDENING
 (DEERFIELD RD. TO PALM AVE.)

ACCOUNT NO. 30-575-376-07
 XL-256
 SHEET 1 OF 2

HORIZ. SCALE: 1" = 40' VERT. SCALE: 1" = 40'

FILE W/R2197
 INDEXED 6-25-93 fH

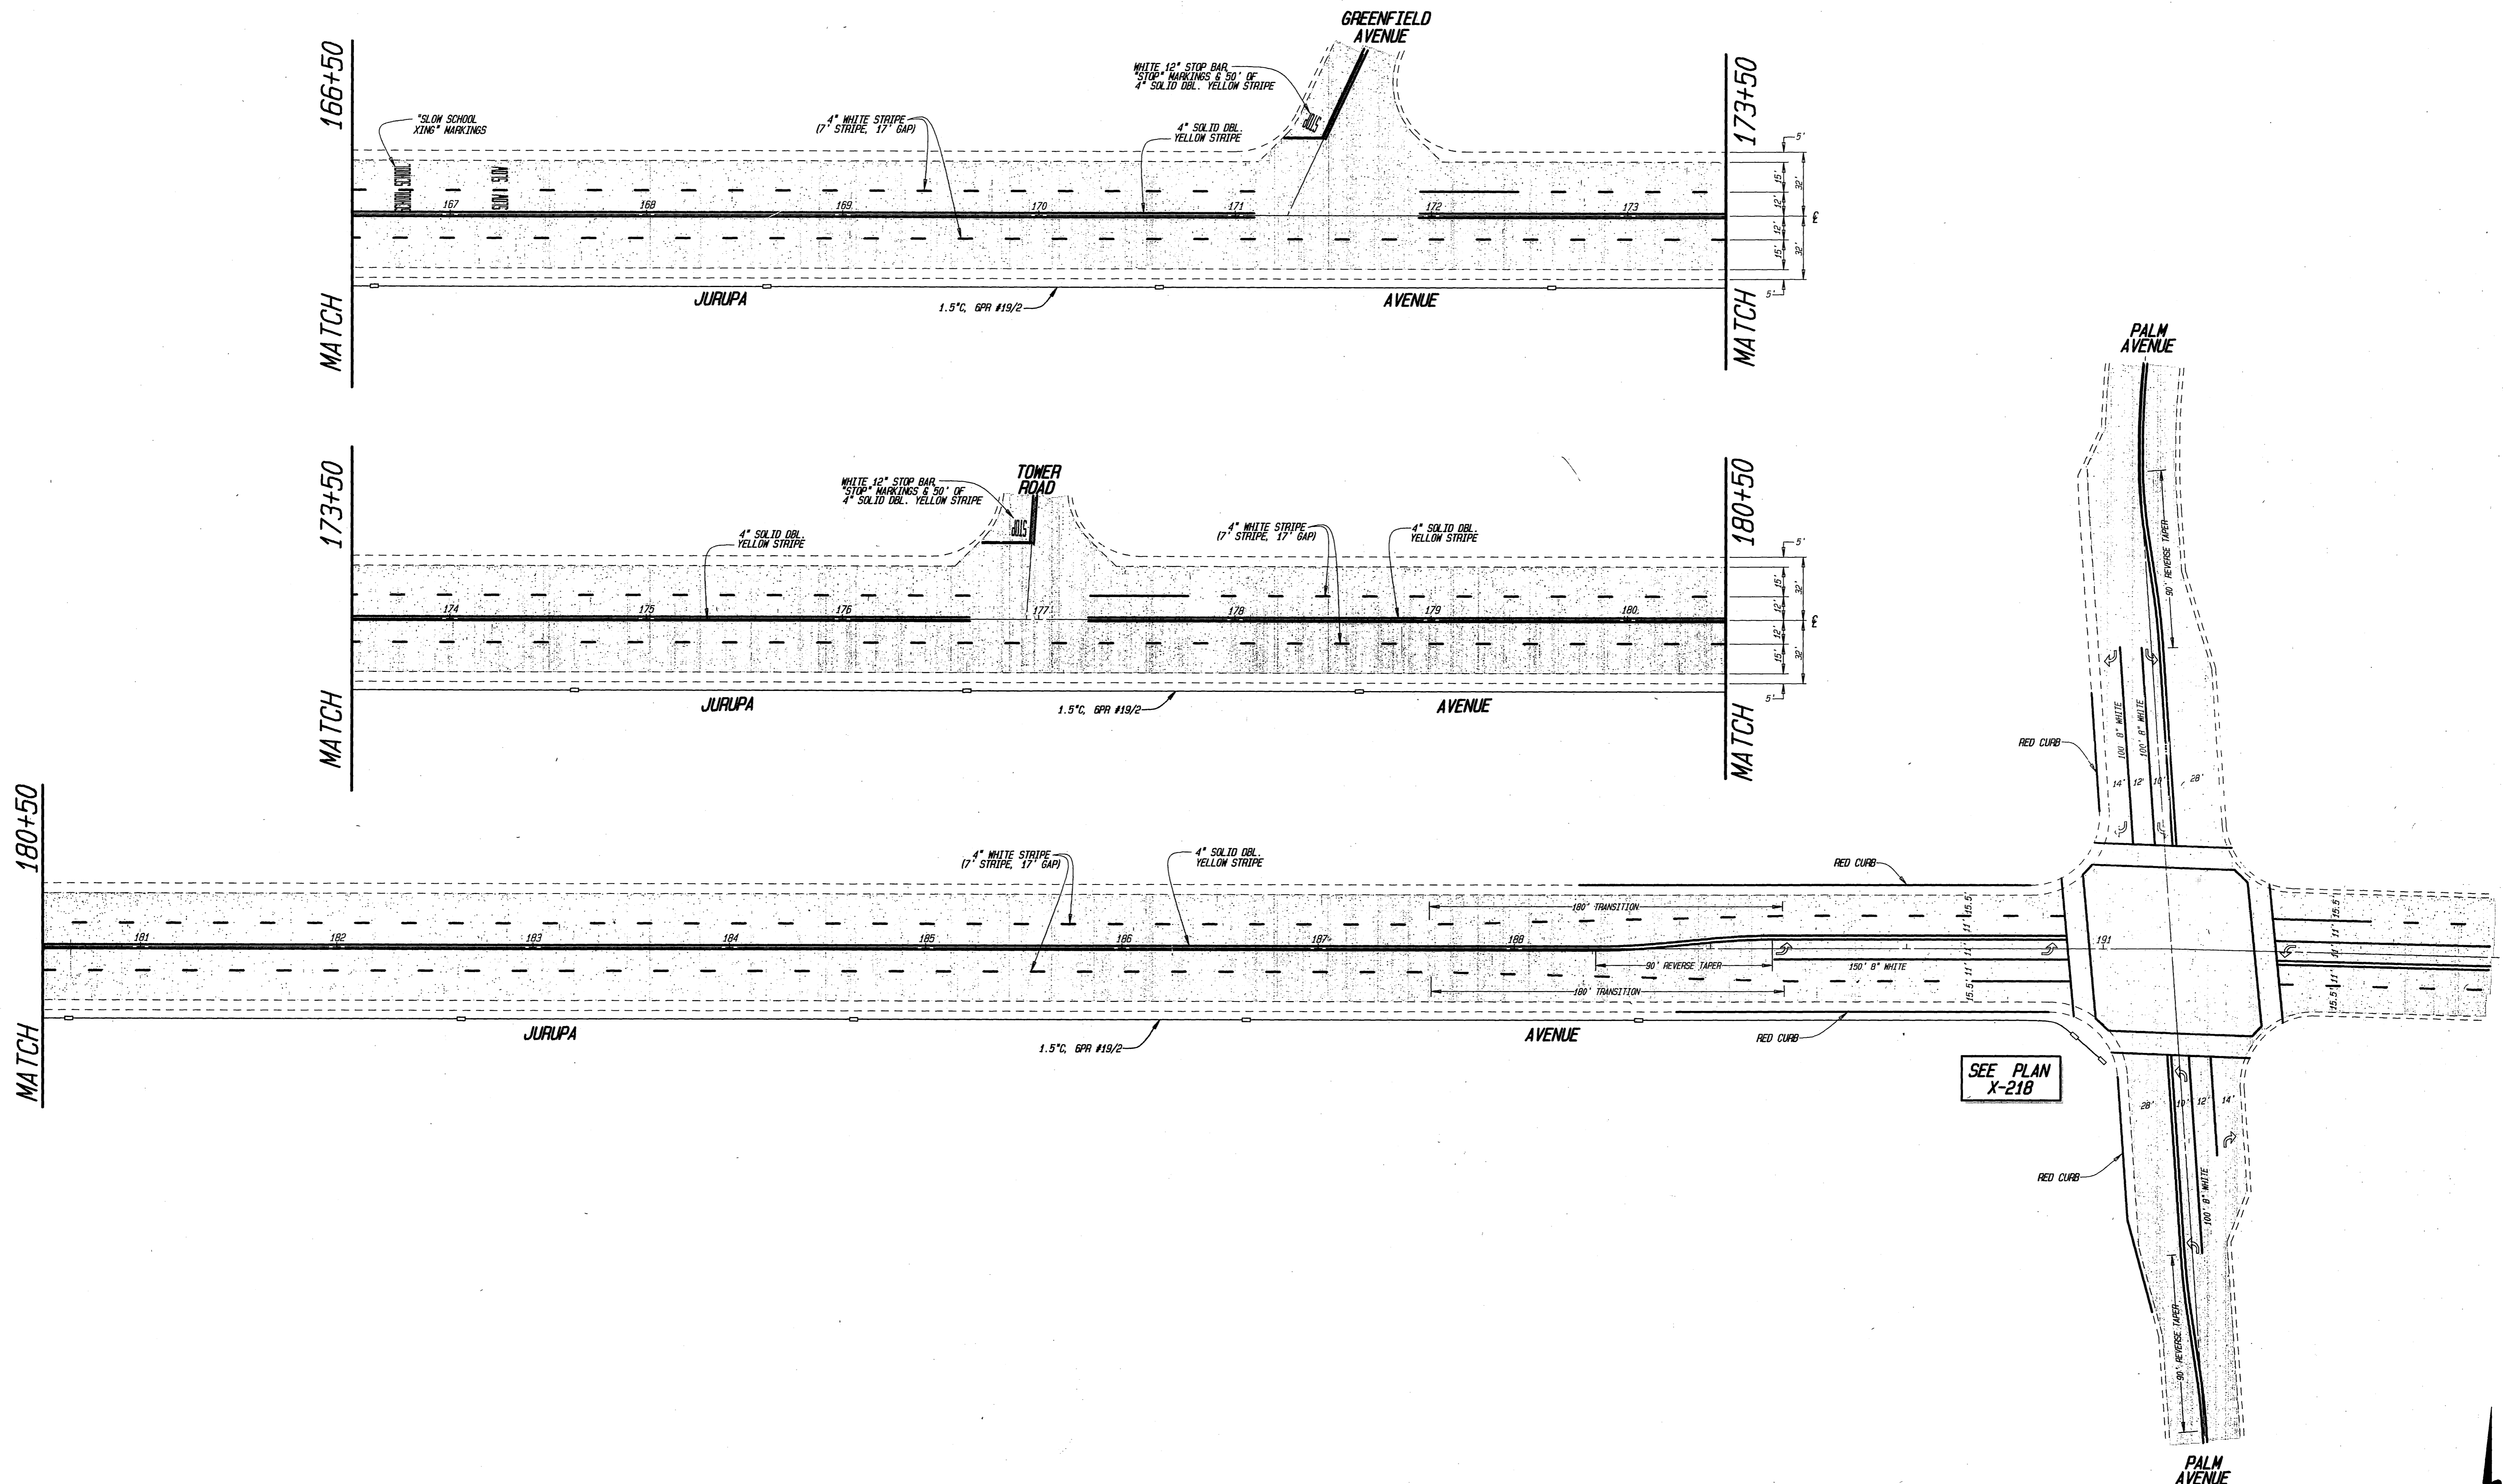

SEE PLAN X-218

SEE NOTES ON SHEET 1 OF 2



ENGINEER IN RESPONSIBLE CHARGE
 Richard D. McGrath
 RICHARD D. McGRATH
 R.C.E. 31952 expires 12-31-92
 DATE 12/14/92

MARK	REVISIONS	APPR.	DATE

CITY OF RIVERSIDE PUBLIC WORKS DEPARTMENT			
APPROVED BY	DATE	BY	DATE
DEPUTY P.W. DIRECTOR	2/17/92		12/6
PRINCIPAL ENGINEER	2/10/92		
CHIEF P.W. INSPECTOR	12/22		
SURVEYOR			
TRAFFIC DIVISION	12/17/92		
PARKS DEPARTMENT			
STREET SERVICES	2/17/92		

PAVEMENT DELINEATIONS
 JURUPA AVENUE
 WIDENING
 (DEERFIELD RD. TO PALM AVE.)
 HORIZ. SCALE: 1" = 40' VERT. SCALE: 1" = 40'

ACCOUNT NO. 30-575-376-07
 XL-256
 SHEET 2 OF 2

FILE W/R-2197
 INDEXED 6-25-93 GH