


STRIPING, SIGNING AND MARKING LEGEND

- | | |
|---|---|
| ① PAINT 4" SOLID WHITE | Ⓛ INSTALL SIGN |
| ② PAINT 4" SKIP WHITE (7' STRIPE - 17' GAP)(DETAIL 9) | Ⓜ REMOVE EXIST. CONFLICTING PAVEMENT MARKINGS |
| ③ PAINT 8" SOLID WHITE | (E) EXISTING SIGN |
| ④ PAINT DOUBLE YELLOW (DETAIL 28) | |
| ⑤ PAINT 12" SOLID WHITE | |
| ⑥ PAINT "ARROW" MARKING (LEFT (IV(L)) OR RIGHT (IV(R))) | |
| ⑦ PAINT 6" SOLID WHITE (DETAIL 39) | |
| ⑧ PAINT 6" SKIP WHITE (4' STRIPE - 8' GAP)(DETAIL 39A) | |
| ⑨ PAINT "LANE DROP ARROW" MARKING (TYPE VI) | |
| ⑩ PAINT "BIKE" MARKING | |
| ⑪ PAINT "LANE" MARKING | |
| ⑫ PAINT "ARROW" MARKING (TYPE I(10)) | |
| ⑬ INSTALL TYPE "A" MARKER ● 6" O.C. | |
| ⑭ PAINT SKIP DOUBLE YELLOW (3' STRIPE - 12' GAP) | |
| ⑮ PAINT 8" LANE DROP SKIP WHITE (4' STRIPE - 8' GAP)(DETAIL 37) | |
| ⑯ PAINT "STOP" STD. PAVEMENT MARKING | |
| ⑰ PAINT "FWY" STD. PAVEMENT MARKING | |
| ⑱ PAINT "ONLY" STD. PAVEMENT MARKING | |

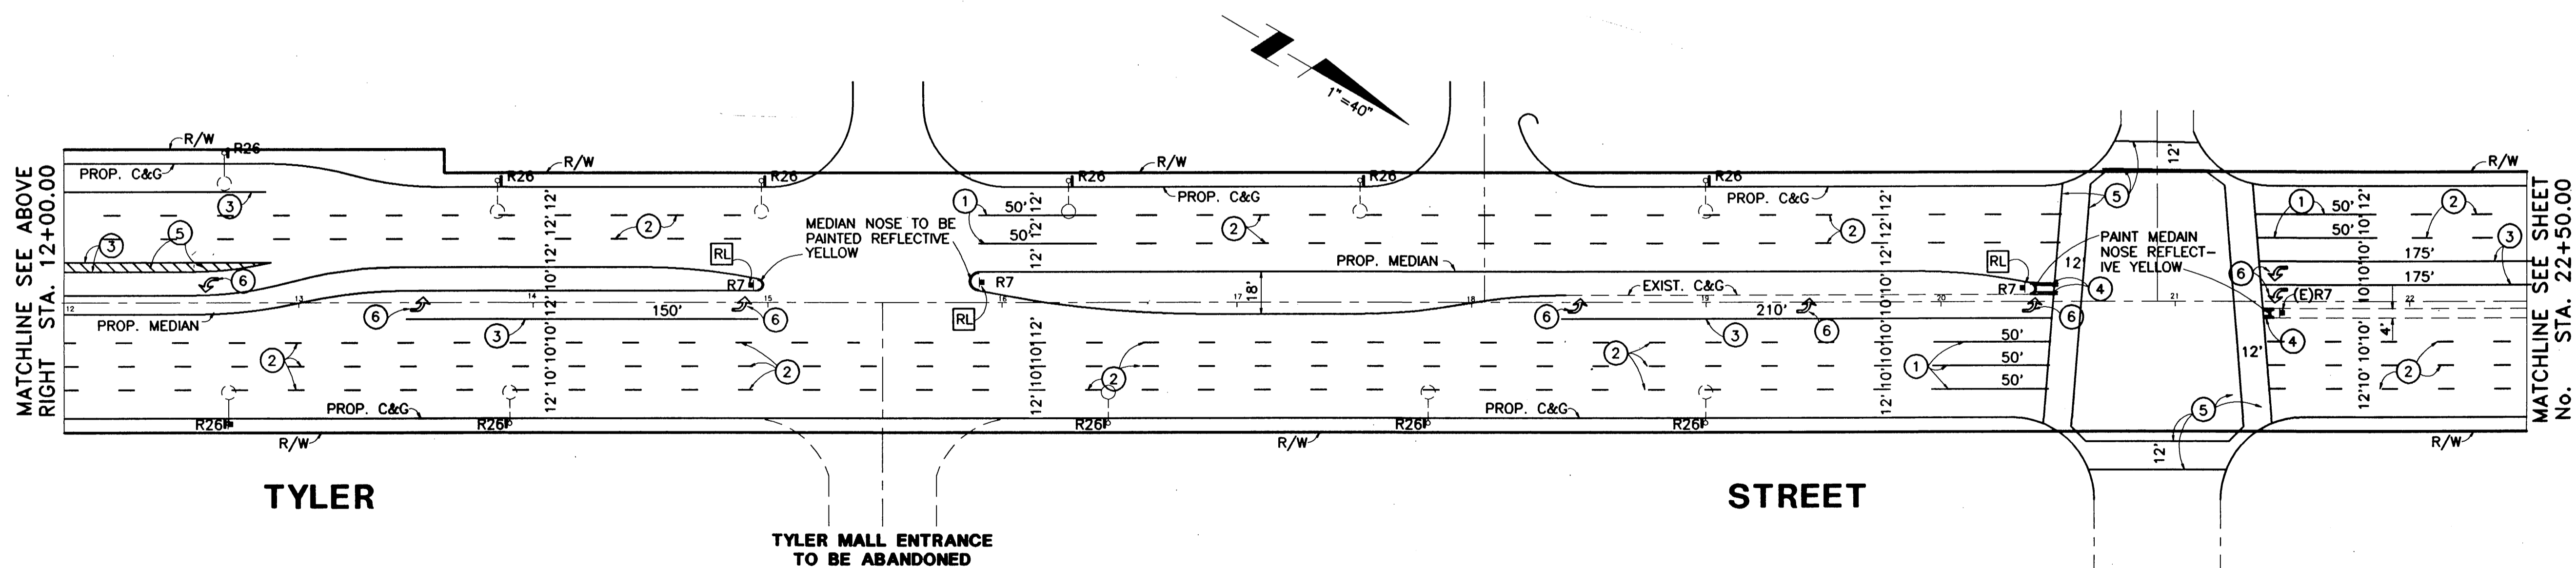

Underground Service Alert

Call: TOLL FREE
1 - 800
422 - 4133

TWO WORKING DAYS BEFORE YOU DIG

PRIVATE ENGINEERING NOTE

CONSTRUCTION CONTRACTOR AGREES THAT IN ACCORDANCE WITH GENERALLY ACCEPTED CONSTRUCTION PRACTICES, CONSTRUCTION CONTRACTOR WILL BE REQUIRED TO ASSUME SOLE AND COMPLETE RESPONSIBILITY FOR JOB SITE CONDITIONS DURING THE COURSE OF CONSTRUCTION OF THE PROJECT, INCLUDING SAFETY OF ALL PERSONS AND PROPERTY; THAT THIS REQUIREMENT SHALL BE MADE TO APPLY CONTINUOUSLY AND NOT BE LIMITED TO NORMAL WORKING HOURS, AND CONSTRUCTION CONTRACTOR FURTHER AGREES TO DEFEND, INDEMNIFY AND HOLD DESIGN PROFESSIONAL HARMLESS FROM ANY AND ALL LIABILITY, REAL OR ALLEGED, IN CONNECTION WITH THE PERFORMANCE OF WORK ON THIS PROJECT, EXCEPTING LIABILITY ARISING FROM THE SOLE NEGLIGENCE OF DESIGN PROFESSIONAL.



PREPARED UNDER THE DIRECTION OF

REGISTERED TRAFFIC ENGINEER NO. 18
EXPIRATION DATE: 3/31/92 DATE: 12-19-90

APPROVED BY:



J.F. Davidson Associates, Inc.
ENGINEERING PLANNING SURVEYING
ARCHITECTURE LANDSCAPE ARCHITECTURE
MUNICIPAL ENGINEERING DIVISION
3426 TENTH STREET
RIVERSIDE, CA 92502
(714) 683-0209 FAX (714) 686-5807

SCALE: 1"=40'-0"
DATE: NOVEMBER, 1990

BENCH MARK:

CITY OF RIVERSIDE, CALIFORNIA
DEPARTMENT OF PUBLIC WORKS

APPROVED BY	BY	DATE	APPROVED BY
PRINCIPAL ENGINEER			<i>Barry Paul</i>
PARK DEPARTMENT			DIRECTOR OF PUBLIC WORKS
TRAFFIC DIVISION			
CHIEF P.W. ENGINEER			
PUBLIC UTILITIES			

TYLER MALL EXPANSION
C.F.D. # 90-2 IMPROVEMENTS
SIGNING, STRIPING & MARKING PLAN

TYLER STREET

STA. 0+00.00 TO STA. 22+50.00

HORIZ SCALE: 1"=40' VERT. SCALE: 1"


PROJECT NO.

XL-261

SHEET 1 OF 2

FILE NO: 8911175

MAGNOLIA AVENUE

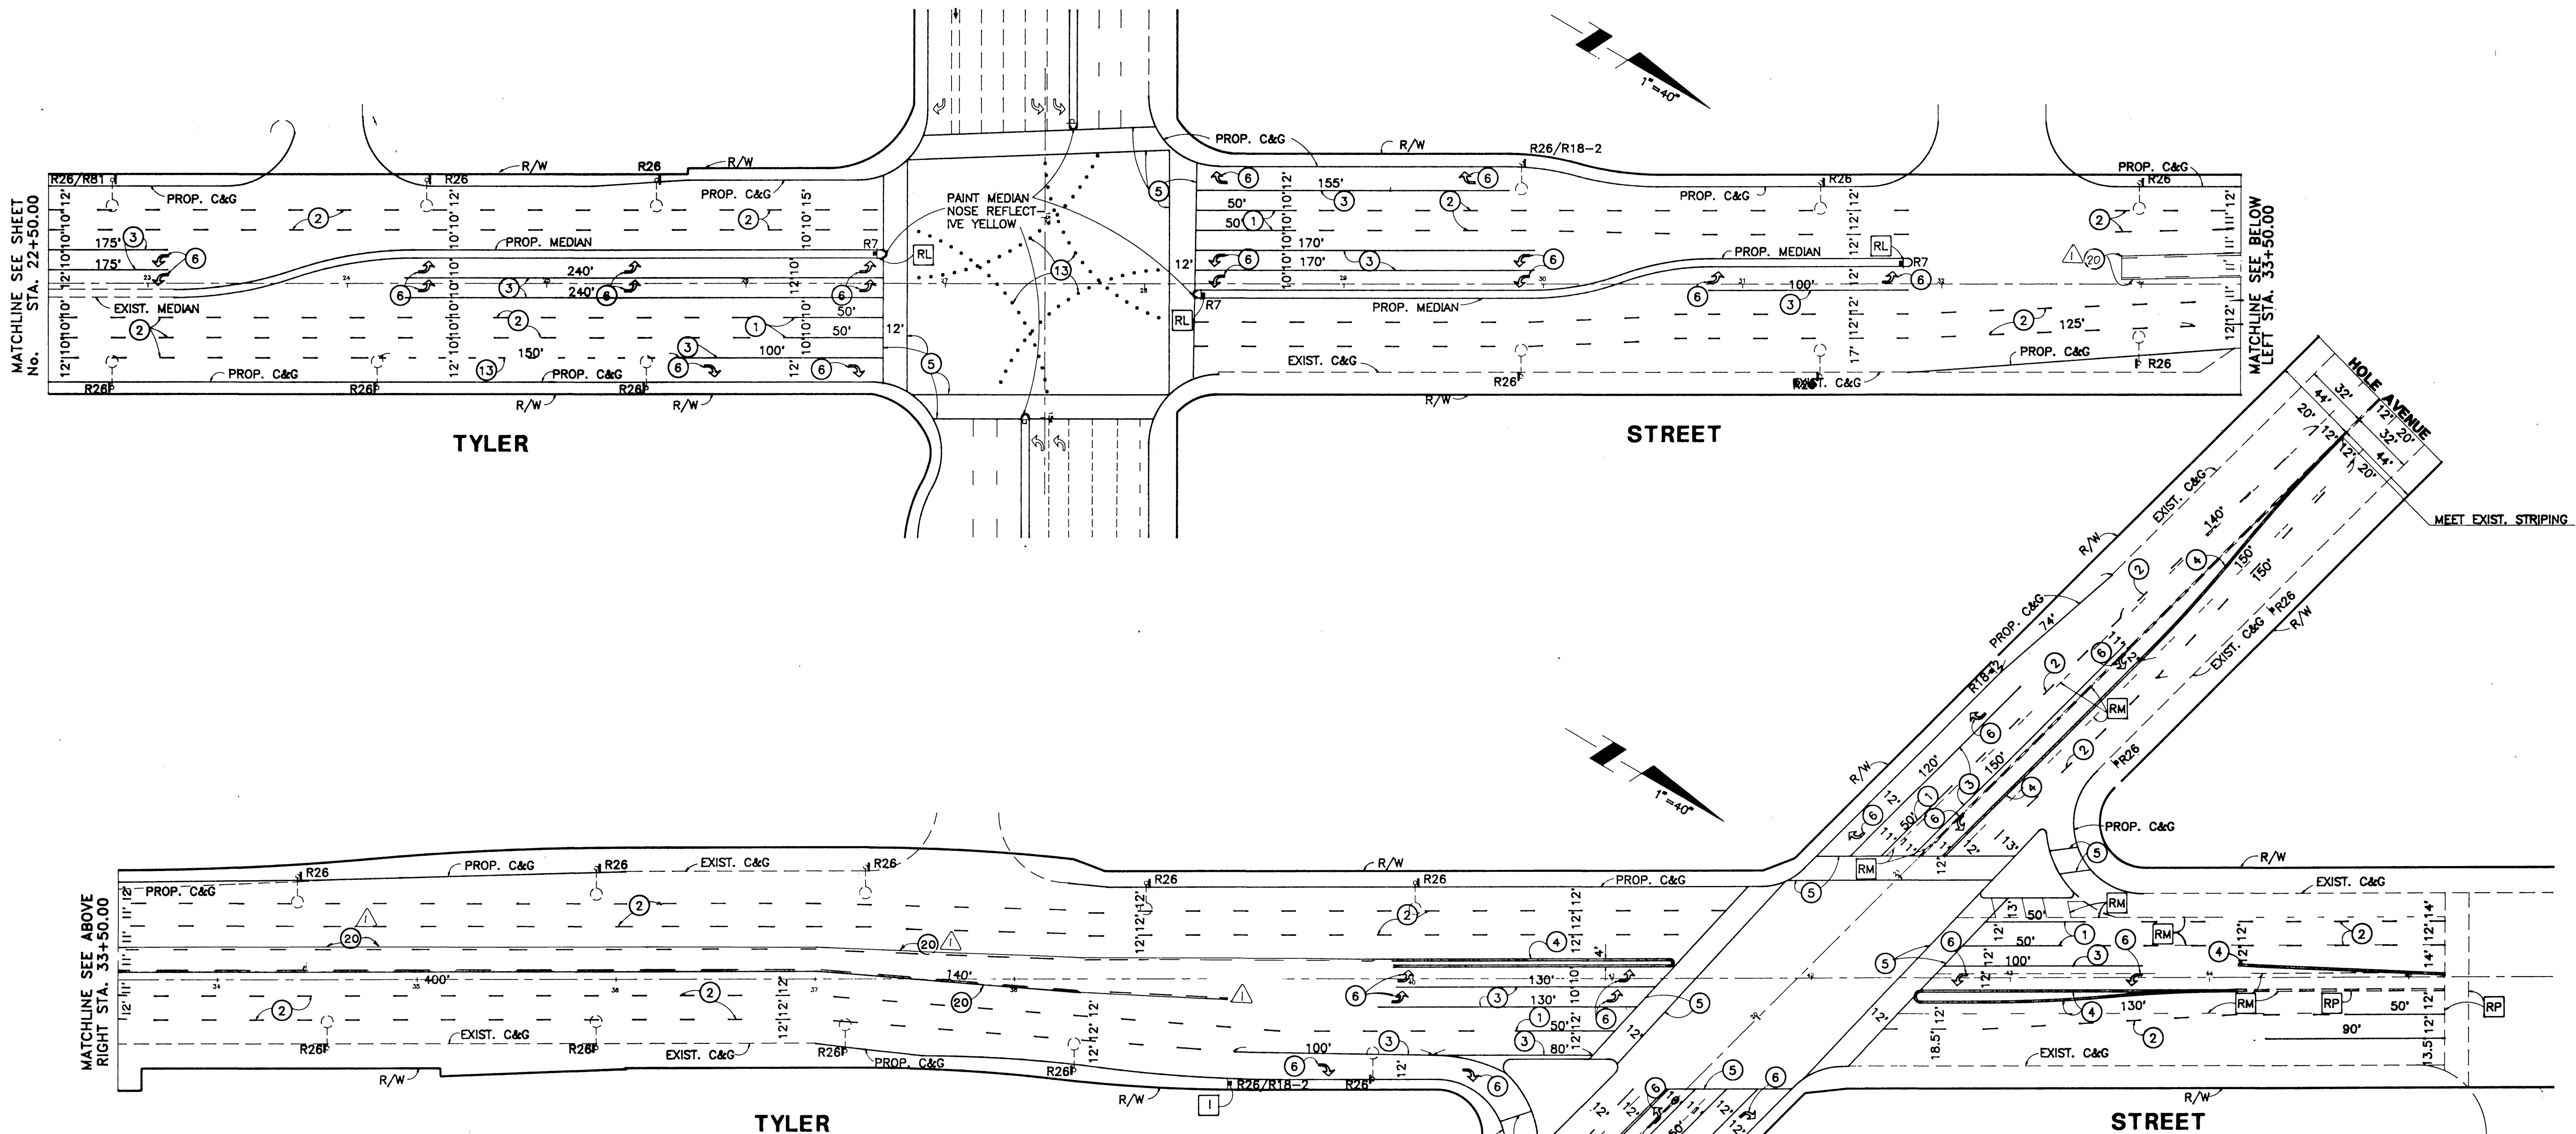

STRIPING, SIGNING AND MARKING LEGEND

STRIPING, SIGNING AND MARKING QUANTITIES

- 4" SOLID WHITE
- 4" SKIP WHITE (7' STRIPE - 17' GAP)(DETAIL 9)
- 8" SOLID WHITE
- DOUBLE YELLOW (DETAIL 28)
- 12" SOLID WHITE
- "ARROW" MARKING (LEFT (V(L)) OR RIGHT (V(R)))
- 6" SOLID WHITE (DETAIL 39)
- 6" SKIP WHITE (4' STRIPE - 8' GAP)(DETAIL 39A)
- "LANE DROP ARROW" (TYPE VI)
- "BIKE" MARKING
- "LANE" MARKING
- "ARROW" MARKING (TYPE I(10))
- R7
- R26
- W74

- 1 PAINT 4" SOLID WHITE
- 2 PAINT 4" SKIP WHITE (7' STRIPE - 17' GAP)(DETAIL 9)
- 3 PAINT 8" SOLID WHITE
- 4 PAINT DOUBLE YELLOW (DETAIL 28)
- 5 PAINT 12" SOLID WHITE
- 6 PAINT "ARROW" MARKING (LEFT (V(L)) OR RIGHT (V(R)))
- 7 PAINT 6" SOLID WHITE (DETAIL 39)
- 8 PAINT 6" SKIP WHITE (4' STRIPE - 8' GAP)(DETAIL 39A)
- 9 PAINT "LANE DROP ARROW" MARKING (TYPE VI)
- 10 PAINT "BIKE" MARKING
- 11 PAINT "LANE" MARKING
- 12 PAINT "ARROW" MARKING (TYPE I(10))
- 13 INSTALL TYPE "A" MARKER @ 6' O.C.
- 14 PAINT SKIP DOUBLE YELLOW (3' STRIPE - 12' GAP)
- 15 PAINT 8" LANE DROP SKIP WHITE (4' STRIPE - 8' GAP)(DETAIL 37)
- 16 PAINT "STOP" STD. PAVEMENT MARKING
- 17 PAINT "FWY" STD. PAVEMENT MARKING
- 18 PAINT "ONLY" STD. PAVEMENT MARKING
- 19 PAINT TWO WAY LEFT TURN LFWE (DETAIL 32)

- 1 INSTALL SIGN
- RM REMOVE EXIST. CONFLICTING PAVEMENT MARKINGS
- (E) EXISTING SIGN

NOTE:

1. UTILIZE EXISTING SIGNS ON STREET LIGHT POLES WHERE POSSIBLE
2. ALL X-WALKS AND ARROW PAVEMENT MARKINGS SHALL BE PERFORMED TAPE.

Underground Service Alert

Call: TOLL FREE
1 - 800
422 - 4133

TWO WORKING DAYS BEFORE YOU DIG

PRIVATE ENGINEERING NOTE

CONSTRUCTION CONTRACTOR AGREES THAT IN ACCORDANCE WITH GENERALLY ACCEPTED CONSTRUCTION PRACTICES, CONSTRUCTION CONTRACTOR WILL BE REQUIRED TO ASSUME SOLE AND COMPLETE RESPONSIBILITY FOR JOB SITE CONDITIONS DURING THE COURSE OF CONSTRUCTION OF THE PROJECT, INCLUDING SAFETY OF ALL PERSONS AND PROPERTY. THAT THIS REQUIREMENT SHALL BE MADE TO APPLY CONTINUOUSLY AND NOT BE LIMITED TO NORMAL WORKING HOURS, AND CONSTRUCTION CONTRACTOR FURTHER AGREES TO DEFEND INDEMNIFY AND HOLD DESIGN PROFESSIONAL HARMLESS FROM ANY AND ALL LIABILITY, REAL OR ALLEGED, IN CONNECTION WITH THE PERFORMANCE OF WORK ON THIS PROJECT, EXCEPTING LIABILITY ARISING FROM THE SOLE NEGLIGENCE OF DESIGN PROFESSIONAL.



PREPARED UNDER THE DIRECTION OF

REGISTERED TRAFFIC ENGINEER NO. 18
EXPIRATION DATE: 3/31/92 DATE: 11-19-90
APPROVED BY:



J.F. Davidson Associates, Inc.
ENGINEERING PLANNING SURVEYING
ARCHITECTURE LANDSCAPE ARCHITECTURE
MUNICIPAL ENGINEERING DIVISION
3426 TENTH STREET
RIVERSIDE, CA 92502
(714) 683-0209 FAX (714) 686-5807

SCALE: 1"=40'-0"
BENCH MARK:
DATE: NOVEMBER, 1990

CITY OF RIVERSIDE, CALIFORNIA
DEPARTMENT OF PUBLIC WORKS

APPROVED BY: [Signature]
PRINCIPAL ENGINEER
PARK DEPARTMENT
TRAFFIC DIVISION
CHIEF P.W. ENGINEER
PUBLIC UTILITIES

DATE: 12/20/90

TYLER MALL EXPANSION
C.F.D. # 90-2 IMPROVEMENTS
SIGNING, STRIPING & MARKING PLAN
TYLER STREET
STA. 22+50.00 TO STA. 46+00.00
HORIZ. SCALE: 1"=40' VERT. SCALE: 1"

PROJECT NO.
XL-261
SHEET 2 OF 2
FILE NO: 8911175