
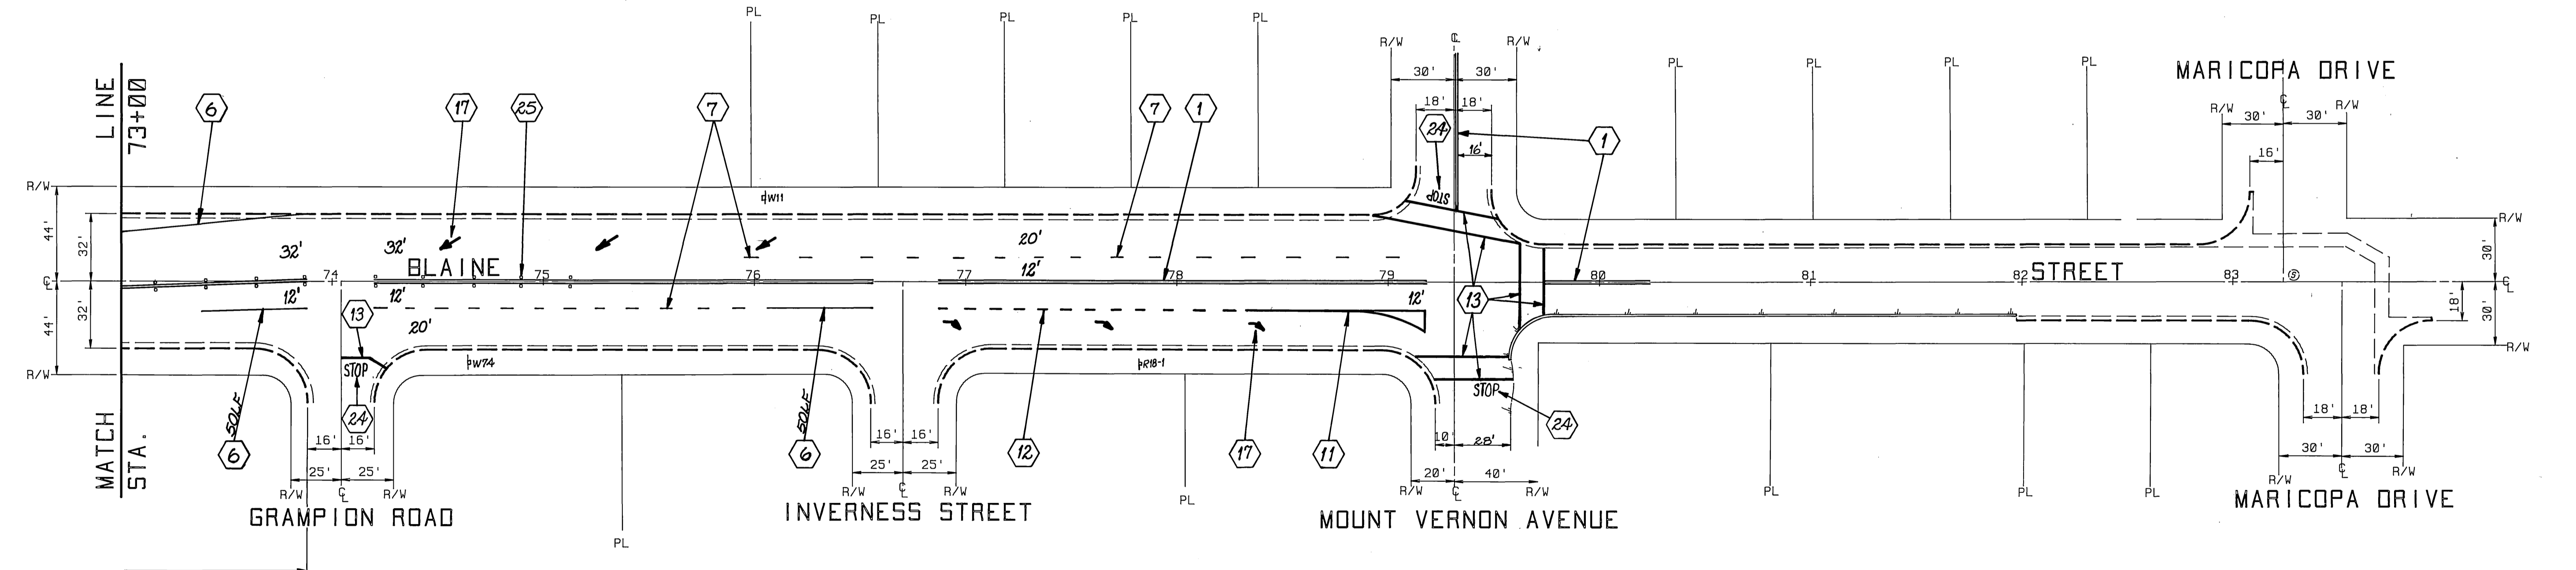


- STRIPING & MARKING LEGEND**
- ① 4" SOLID DOUBLE YELLOW STRIPE
  - ② 4" SOLID WHITE STRIPE
  - ③ 4" SKIP WHITE STRIPE (7' STRIPE, 17' GAP)
  - ④ 8" SOLID WHITE STRIPE
  - ⑤ 8" SKIP WHITE STRIPE (3' STRIPE, 9' GAP)
  - ⑥ 12" SOLID WHITE MARKING
  - ⑦ 24" SOLID WHITE MARKING
  - ⑧ SOLID WHITE ARROW MARKING
  - ⑨ SOLID WHITE "R x R" MARKING
  - ⑩ SOLID WHITE "SCHOOL, KING" MARKING
  - ⑪ SOLID WHITE "STOP" MARKING
  - ⑫ WHITE HIGH VISIBILITY CROSSWALK

<b>CITY OF RIVERSIDE</b>		<b>REHABILITATION OF MAJOR</b>		<b>XL-269</b>
<b>PUBLIC WORKS DEPARTMENT</b>		<b>CITY STREETS 1990-1991</b>		
APPROVED BY _____ DATE _____		APPROVED BY _____		SHEET 1 OF 2
DEPUTY P. E. ENGINEER _____		PUBLIC WORKS DIRECTOR _____		
PRINCIPAL ENGINEER _____		DATE 2/7/92		
SURVEYOR _____		DATE 2/7/92		
CHIEF P. W. INSPECTOR _____		DATE 2/7/92		ACCOUNT NO. 38-575-329-15
TRAFFIC DIVISION _____		DATE 2/7/92		
DESIGNED BY TRC DRAWN BY BJM CHECKED BY _____		HORIZ. SCALE: 1" = 40' VERT. SCALE: 1" = _____		

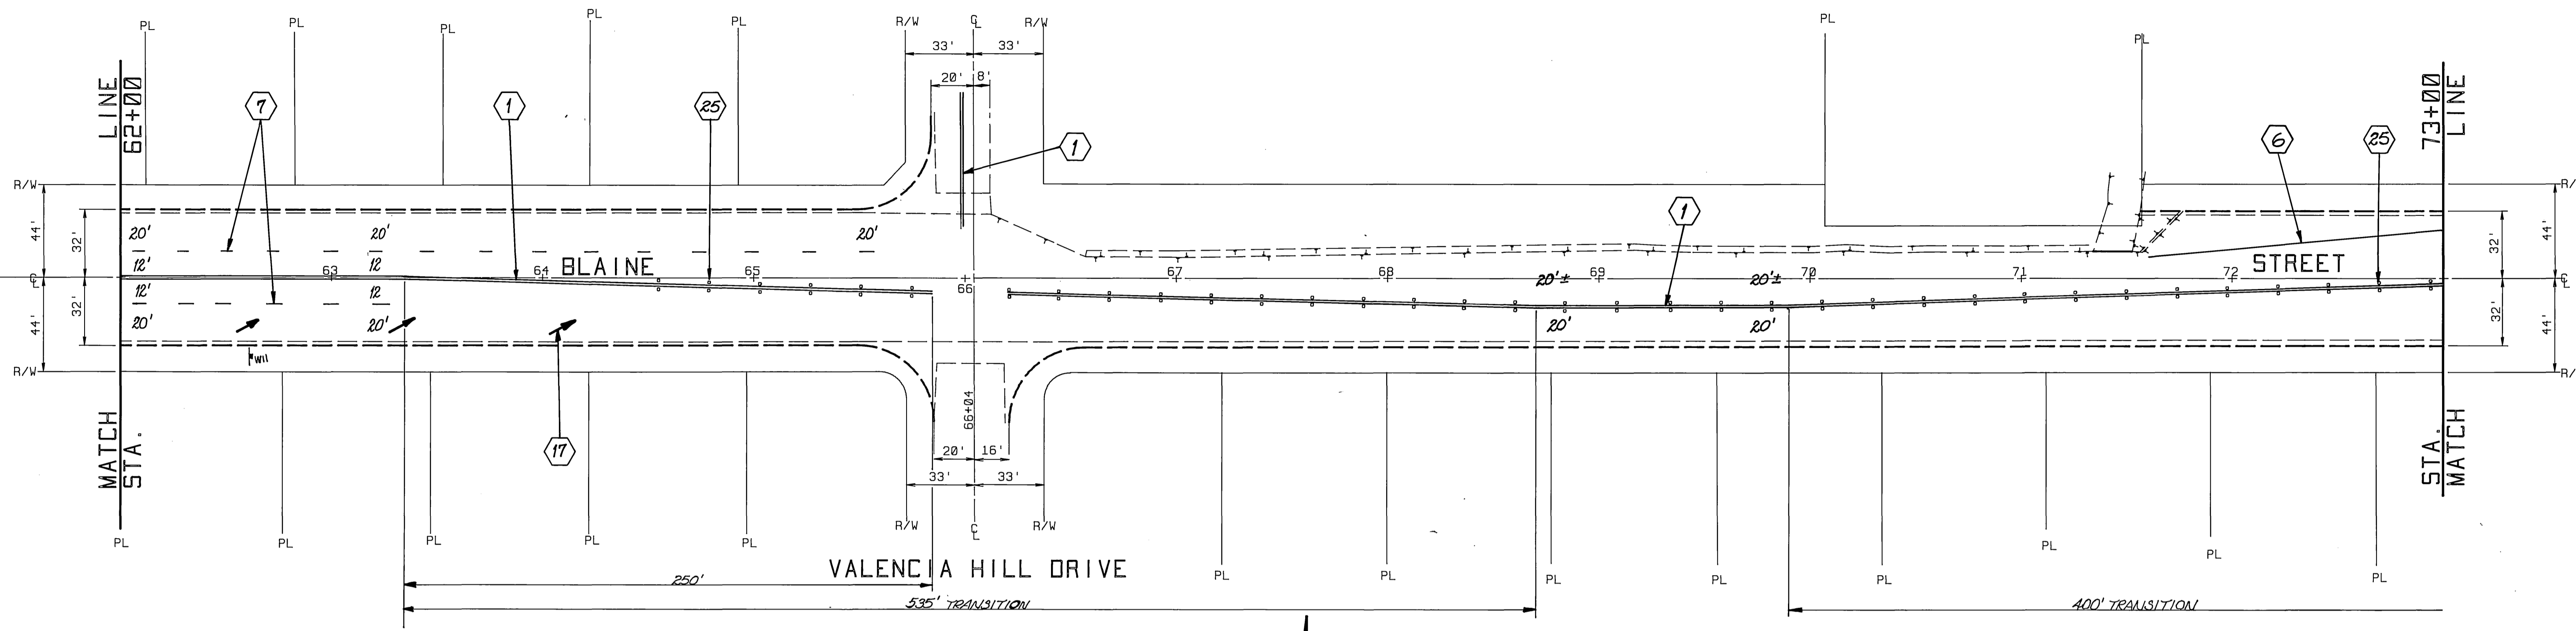

		<b>CITY OF RIVERSIDE</b>		<b>REHABILITATION OF MAJOR</b>		ACCOUNT NO. 38-575-329-15
		<b>PUBLIC WORKS DEPARTMENT</b>		<b>CITY STREETS 1990-1991</b>		<b>XL-269</b>
APPROVED BY	DATE	BY	APPROVED BY	DATE	BY	
DEPUTY P. W. ENGINEER	2/7/92	RJM	PUBLIC WORKS DIRECTOR	2/7/92	Barry Beal	
PRINCIPAL ENGINEER	2/5/92	RJM	CHIEF P. W. INSPECTOR			
SURVEYOR			TRAFFIC DIVISION	1/29/92		
MARK	REVISIONS	APPR. DATE	DESIGNED BY	TRC	DRAWN BY	RJM
			CHECKED BY			
				DATE	2/7/92	
				HORIZ. SCALE:	1" = 40'	VERT. SCALE: 1" =
						SHEET 2 OF 2