

STRIPING & MARKING LEGEND

- 1 4" SOLID DOUBLE YELLOW STRIPE
- 6 4" SOLID WHITE STRIPE
- 7 4" SKIP WHITE STRIPE (7' STRIPE, 17' GAP)
- 11 8" SOLID WHITE STRIPE
- 13 12" SOLID WHITE MARKING
- 17 WHITE ARROW MARKING
- 32 4" SKIP YELLOW STRIPE (7' STRIPE, 17' GAP)
- 33 4" SOLID YELLOW STRIPE
- 5 12" SOLID YELLOW MARKING
- 15 PAINT CURB RED
- 23 YELLOW "SLOW, SCHOOL, XING" MARKING
- 27 YELLOW "SCHOOL" MARKING

MARK	REVISIONS	APPR.	DATE


CITY OF RIVERSIDE
PUBLIC WORKS DEPARTMENT

APPROVED BY	DATE	BY	APPROVED BY
DEPUTY P.W. ENGINEER	2/14/92		
PRINCIPAL ENGINEER	2/19/92		
SURVEYOR			
CHIEF P.W. INSPECTOR			
TRAFFIC DIVISION	1/29/92		
STREET SERVICES			


REHABILITATION OF MAJOR CITY STREETS 1990-1991
INDIANA AVENUE
VAN BUREN TO JEFFERSON

ACCOUNT NO. 30-575-329-07
XL-277
 SHEET 1 OF 3

HORIZ. SCALE: 1" = 40'

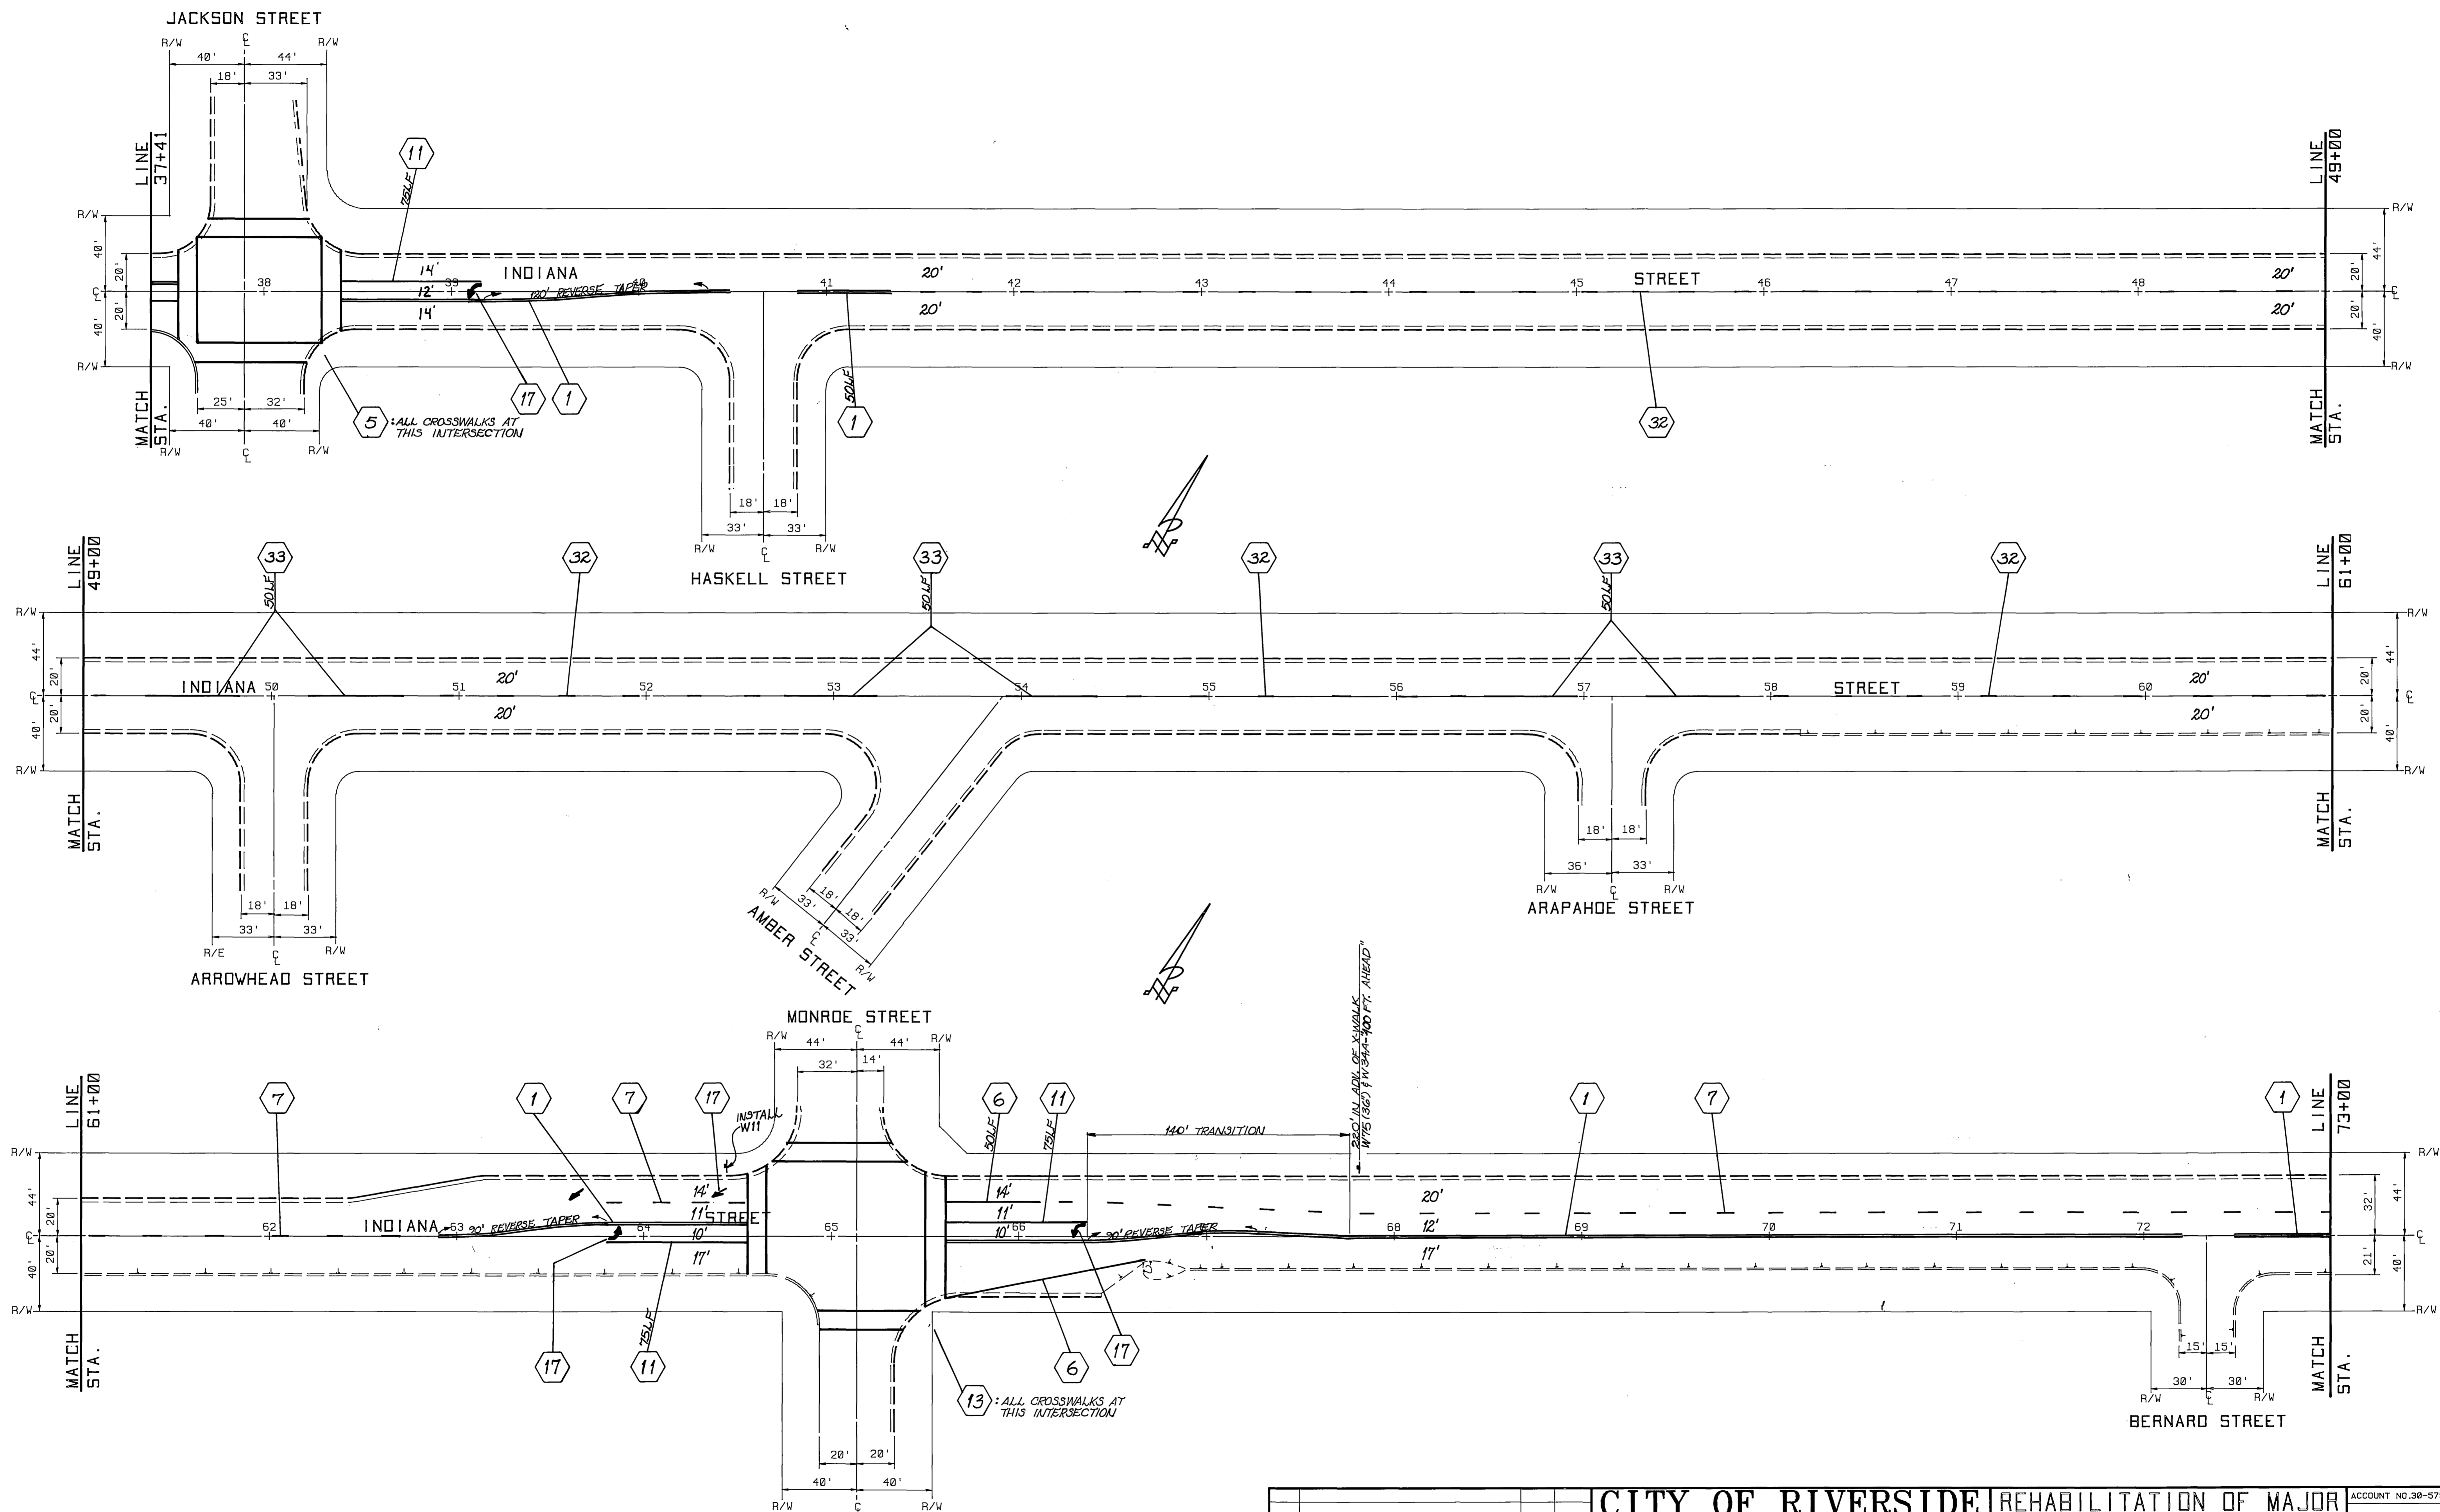

		CITY OF RIVERSIDE		REHABILITATION OF MAJOR		ACCOUNT NO. 38-575-329-07	
		PUBLIC WORKS DEPARTMENT		CITY STREETS 1990-1991		XL-277	
		APPROVED BY	DATE	BY	APPROVED BY		
		DEPUTY P.W. ENGINEER	2/14/92	10.6	<i>[Signature]</i>		
		PRINCIPAL ENGINEER	2/17/92	2	PUBLIC WORKS DIRECTOR		
		SURVEYOR					
		CHIEF P.W. INSPECTOR					
		TRAFFIC DIVISION	1/24/92				
		STREET SERVICES			DATE	2/7/92	
MARK	REVISIONS	APPR.	DATE				
DESIGNED BY	J.R.C.	DRAWN BY	L.E.H./R.J.M.	CHECKED BY			
INDIANA AVENUE						VAN BUREN TO JEFFERSON	
						SHEET 2 OF 3	
HORIZ. SCALE: 1" = 40'							

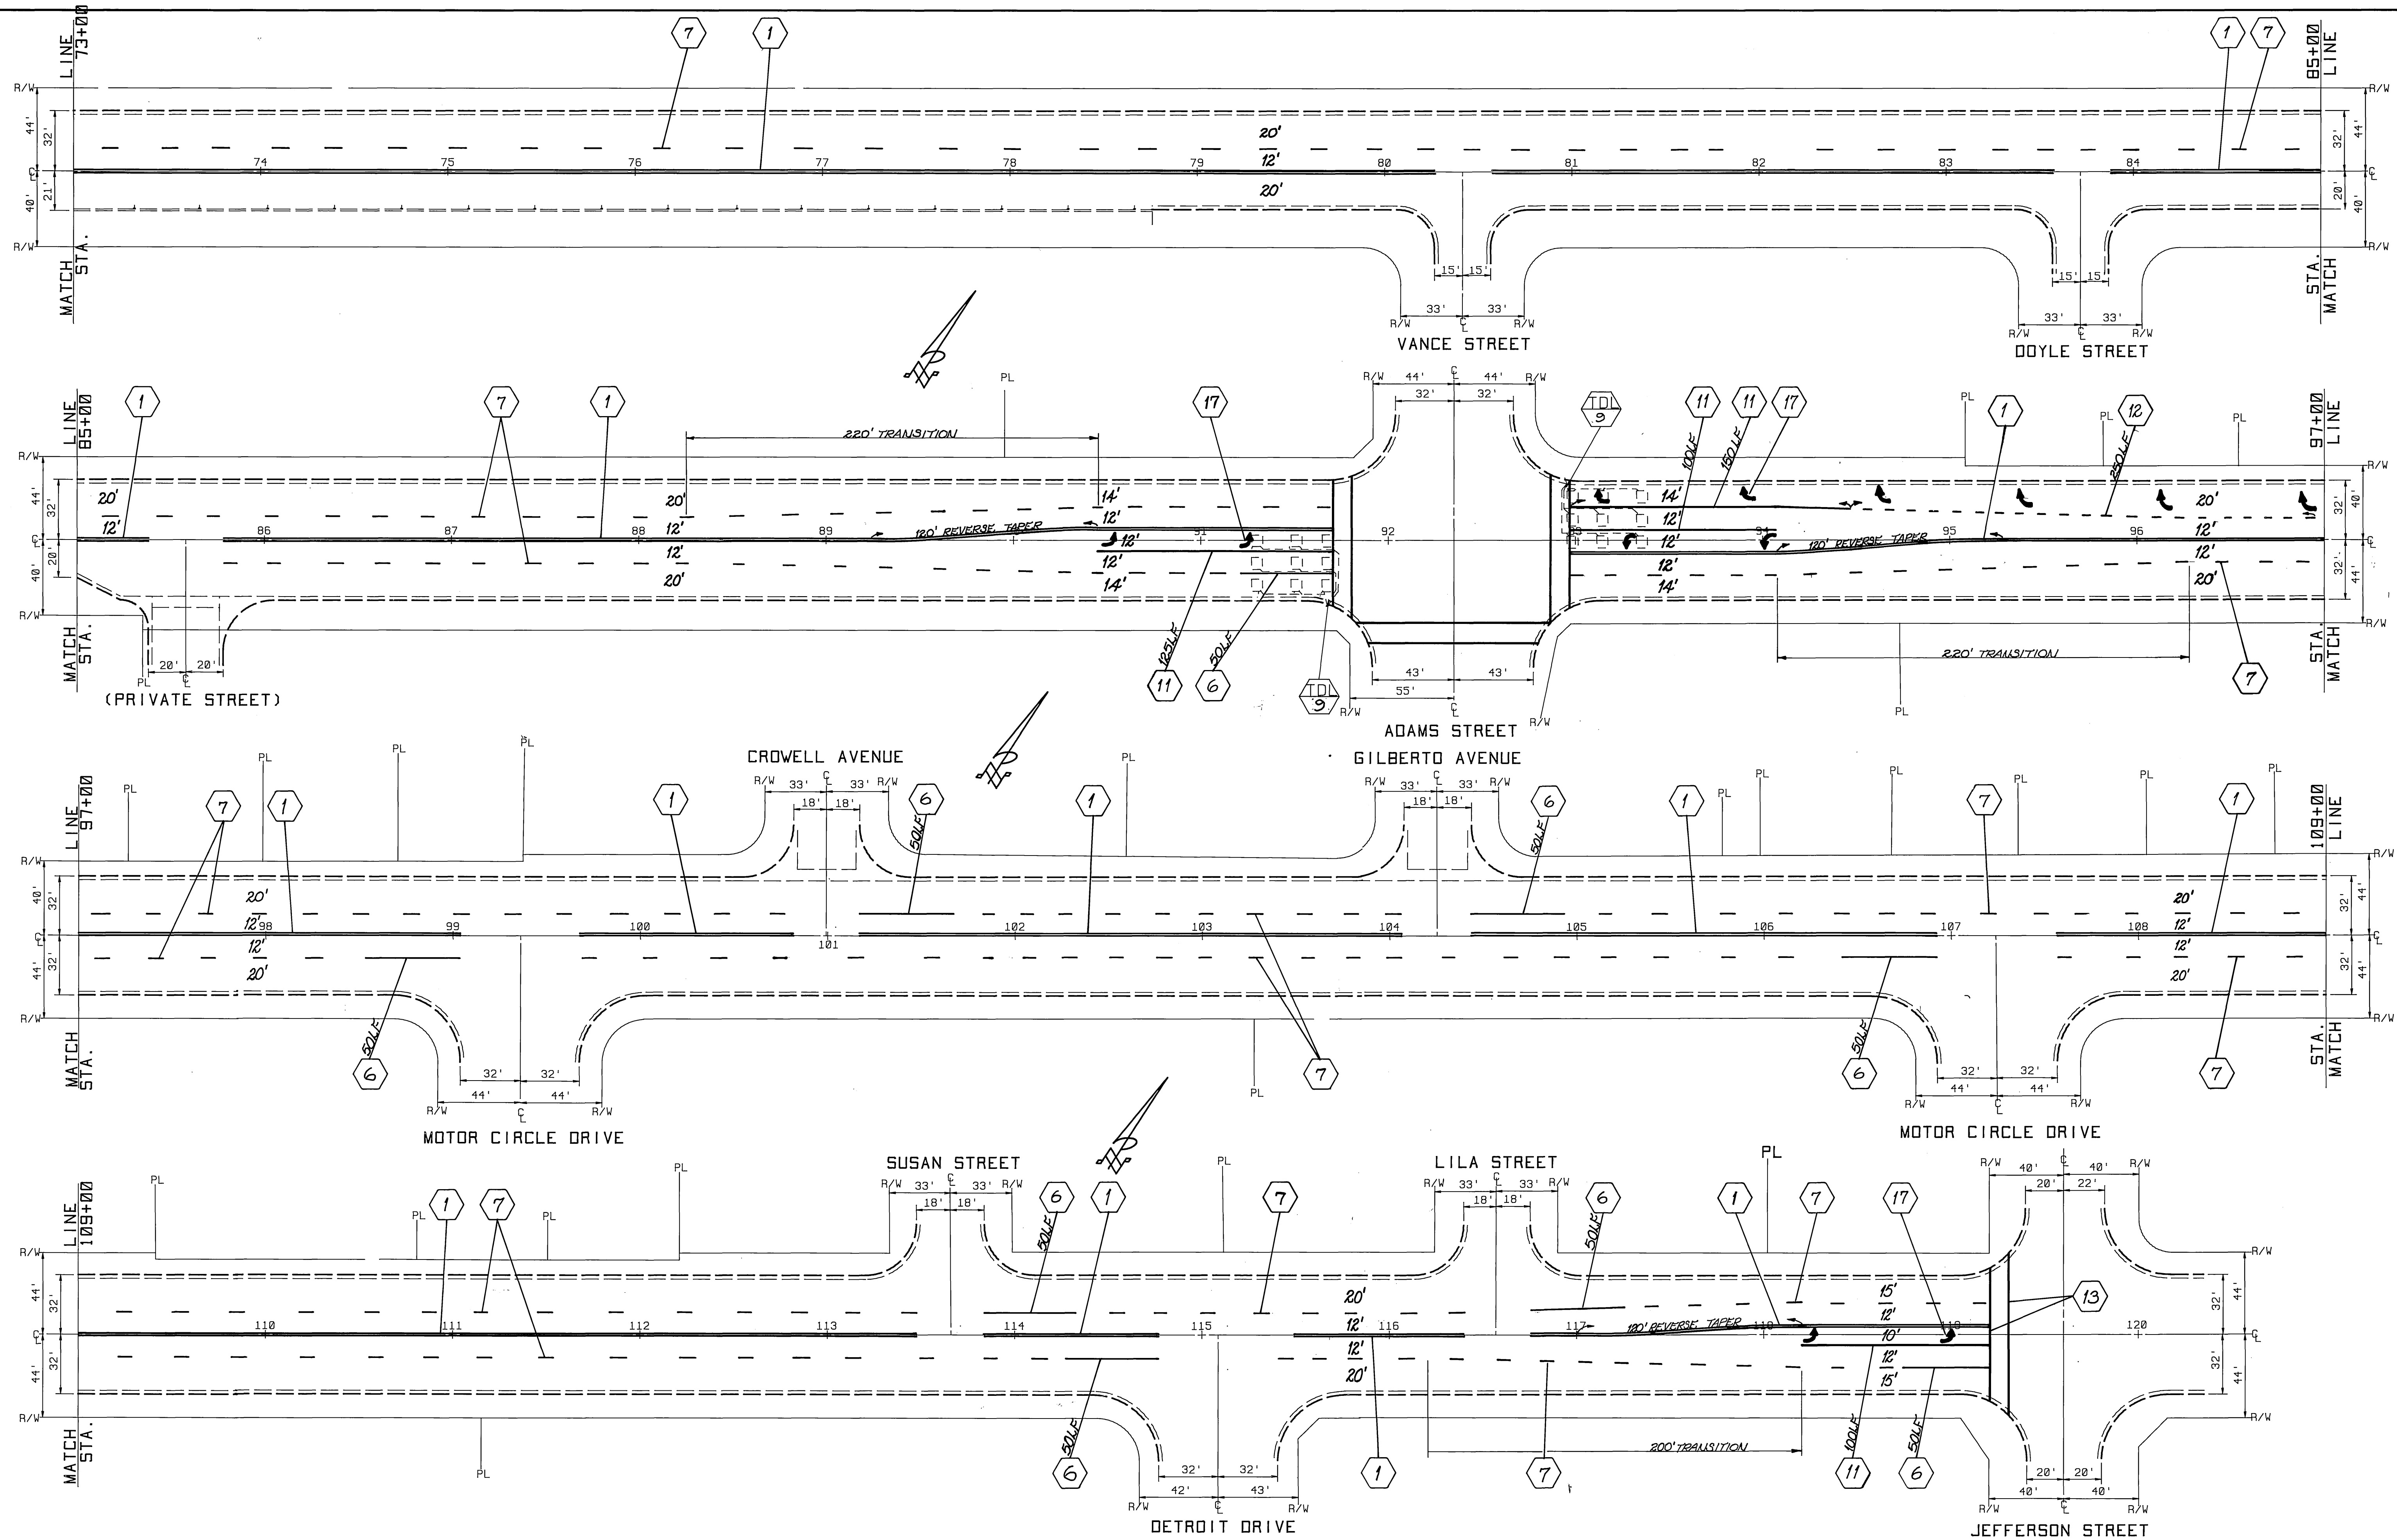

		CITY OF RIVERSIDE		REHABILITATION OF MAJOR		ACCOUNT NO. 98-575-329-87
		PUBLIC WORKS DEPARTMENT		CITY STREETS 1990-1991		XL-277
		APPROVED BY		DATE		APPROVED BY
		DEPUTY P.W. ENGINEER		2/1/92		BY
		PRINCIPAL ENGINEER		2/1/92		PUBLIC WORKS DIRECTOR
		SURVEYOR				
		CHIEF P.W. INSPECTOR		1/31/92		DATE
		TRAFFIC DIVISION				
		STREET SERVICES				
MARK		REVISIONS		APPR. DATE		
DESIGNED BY TRC		DRAWN BY RJM		CHECKED BY		
						HORIZ. SCALE: 1" = 40'
						SHEET 3 OF 3