




FOURTEENTH STREET

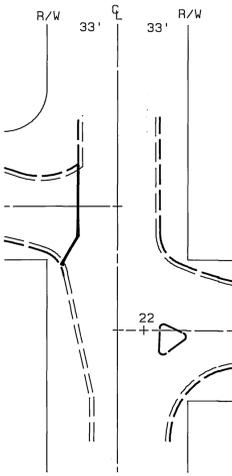



THIRTEENTH STREET

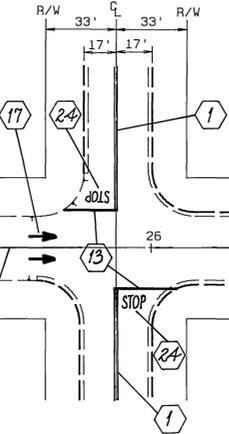


TWELFTH STREET

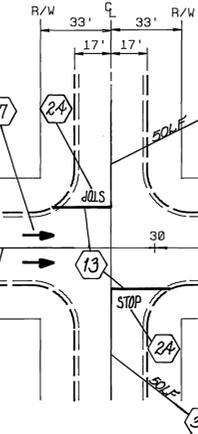


ELEVENTH STREET

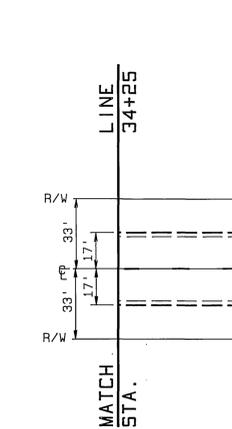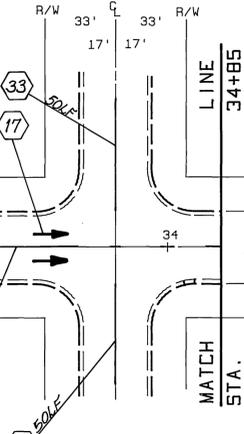


TENTH STREET

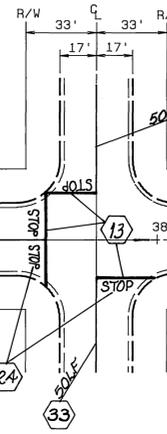

NINTH STREET

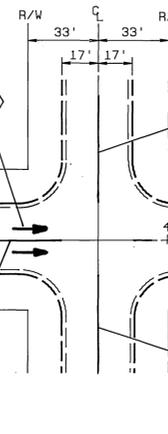

UNIVERSITY AVENUE

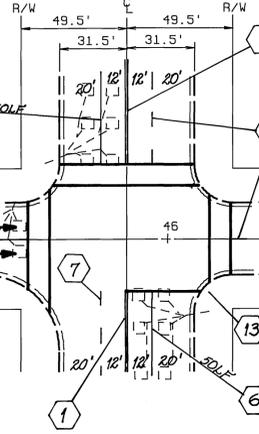

STRIPING & MARKING LEGEND

- ① 4" SOLID DOUBLE YELLOW STRIPE
- ② 4" SOLID WHITE STRIPE
- ③ 4" SKIP WHITE STRIPE (7' STRIPE, 17' GAP)
- ④ 12" SOLID WHITE MARKING
- ⑤ WHITE "AHEAD" MARKING
- ⑥ WHITE ARROW MARKING
- ⑦ WHITE "STOP" MARKING
- ⑧ 4" INTERSECTION SKIP WHITE STRIPE (1' STRIPE, 6' GAP)
- ⑨ 4" SOLID YELLOW STRIPE

CITY OF RIVERSIDE				REHABILITATION OF MAJOR CITY STREETS 1990-1991		ACCOUNT NO. 30-575-329-15	
PUBLIC WORKS DEPARTMENT				PINE STREET		XL-281	
APPROVED BY _____ DATE _____ BY _____				APPROVED BY _____		SHEET 1 OF 1	
DEPUTY P.W. ENGINEER				PUBLIC WORKS DIRECTOR		HORIZ. SCALE: 1" = 40'	
PRINCIPAL ENGINEER				DATE _____		VERT. SCALE: 1" = _____	
SURVEYOR				DATE _____			
CHIEF P.W. INSPECTOR				DATE _____			
TRAFFIC DIVISION				DATE _____			
STREET SERVICES				DATE _____			
DESIGNED BY _____		DRAWN BY R.J.M.L.F.H.		CHECKED BY _____			