



GENERAL NOTES

1. TAPE SHALL BE USED FOR PAVEMENT MARKINGS, ARROWS, CROSSWALKS, AND LIMIT LINES. SEE SPECIAL PROVISIONS FOR SPECIFICATIONS.
2. ALL PAVEMENT MARKINGS, STRIPING, AND SIGNING REQUIREMENT MUST BE IN PLACE PRIOR TO SIGNAL TURN-ON.

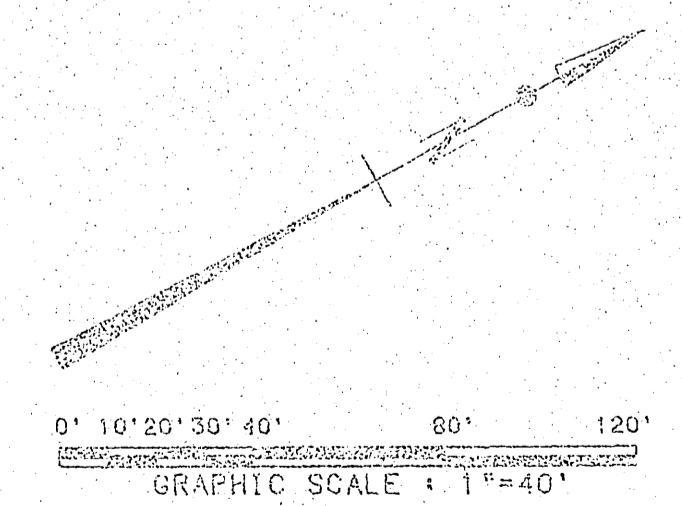

RECEIVED
 NOV 12 1991
 DEPT. OF PUBLIC WORKS

EDA PROJECT
 No. 07-01-03135
 4R1V1001

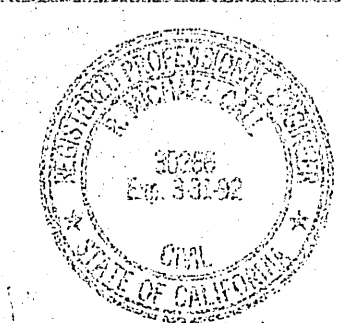

PLANS PREPARED UNDER THE DIRECTION OF
R. Michael Call
 R. MICHAEL CALL R.C.E. 50268 DATE 11/1/91

PSOMAS
 Parsons & Associates-Riverside
 3901 Lima Street
 Riverside, California 92501
 714/787-3421
 Engineers
 Surveyors
 Planners

NO.	REVISIONS	DATE	BY	CHECKED BY

CITY OF RIVERSIDE
PUBLIC WORKS DEPARTMENT


APPROVED BY	DATE	BY
<i>[Signature]</i>	11/1/91	
PRINCIPAL ENGINEER	DATE	BY
<i>[Signature]</i>	11/1/91	
PARK DEPARTMENT	DATE	BY
TRAFFIC DIVISION	11/1/91	
CHIEF P.W. ENGINEER	DATE	BY
<i>[Signature]</i>	11/1/91	

DESIGNED BY: *[Signature]* DRAWN BY: *[Signature]* CHECKED BY: *[Signature]*

STRIPING PLAN
 THE RIVERSIDE MARKET PLACE
 PARCEL MAP NO. 26301

HORIZ. SCALE: 1" = 40' VERT. SCALE: 1" = '


ACCOUNT NO.
XL-288
 SHEET 1 OF 2

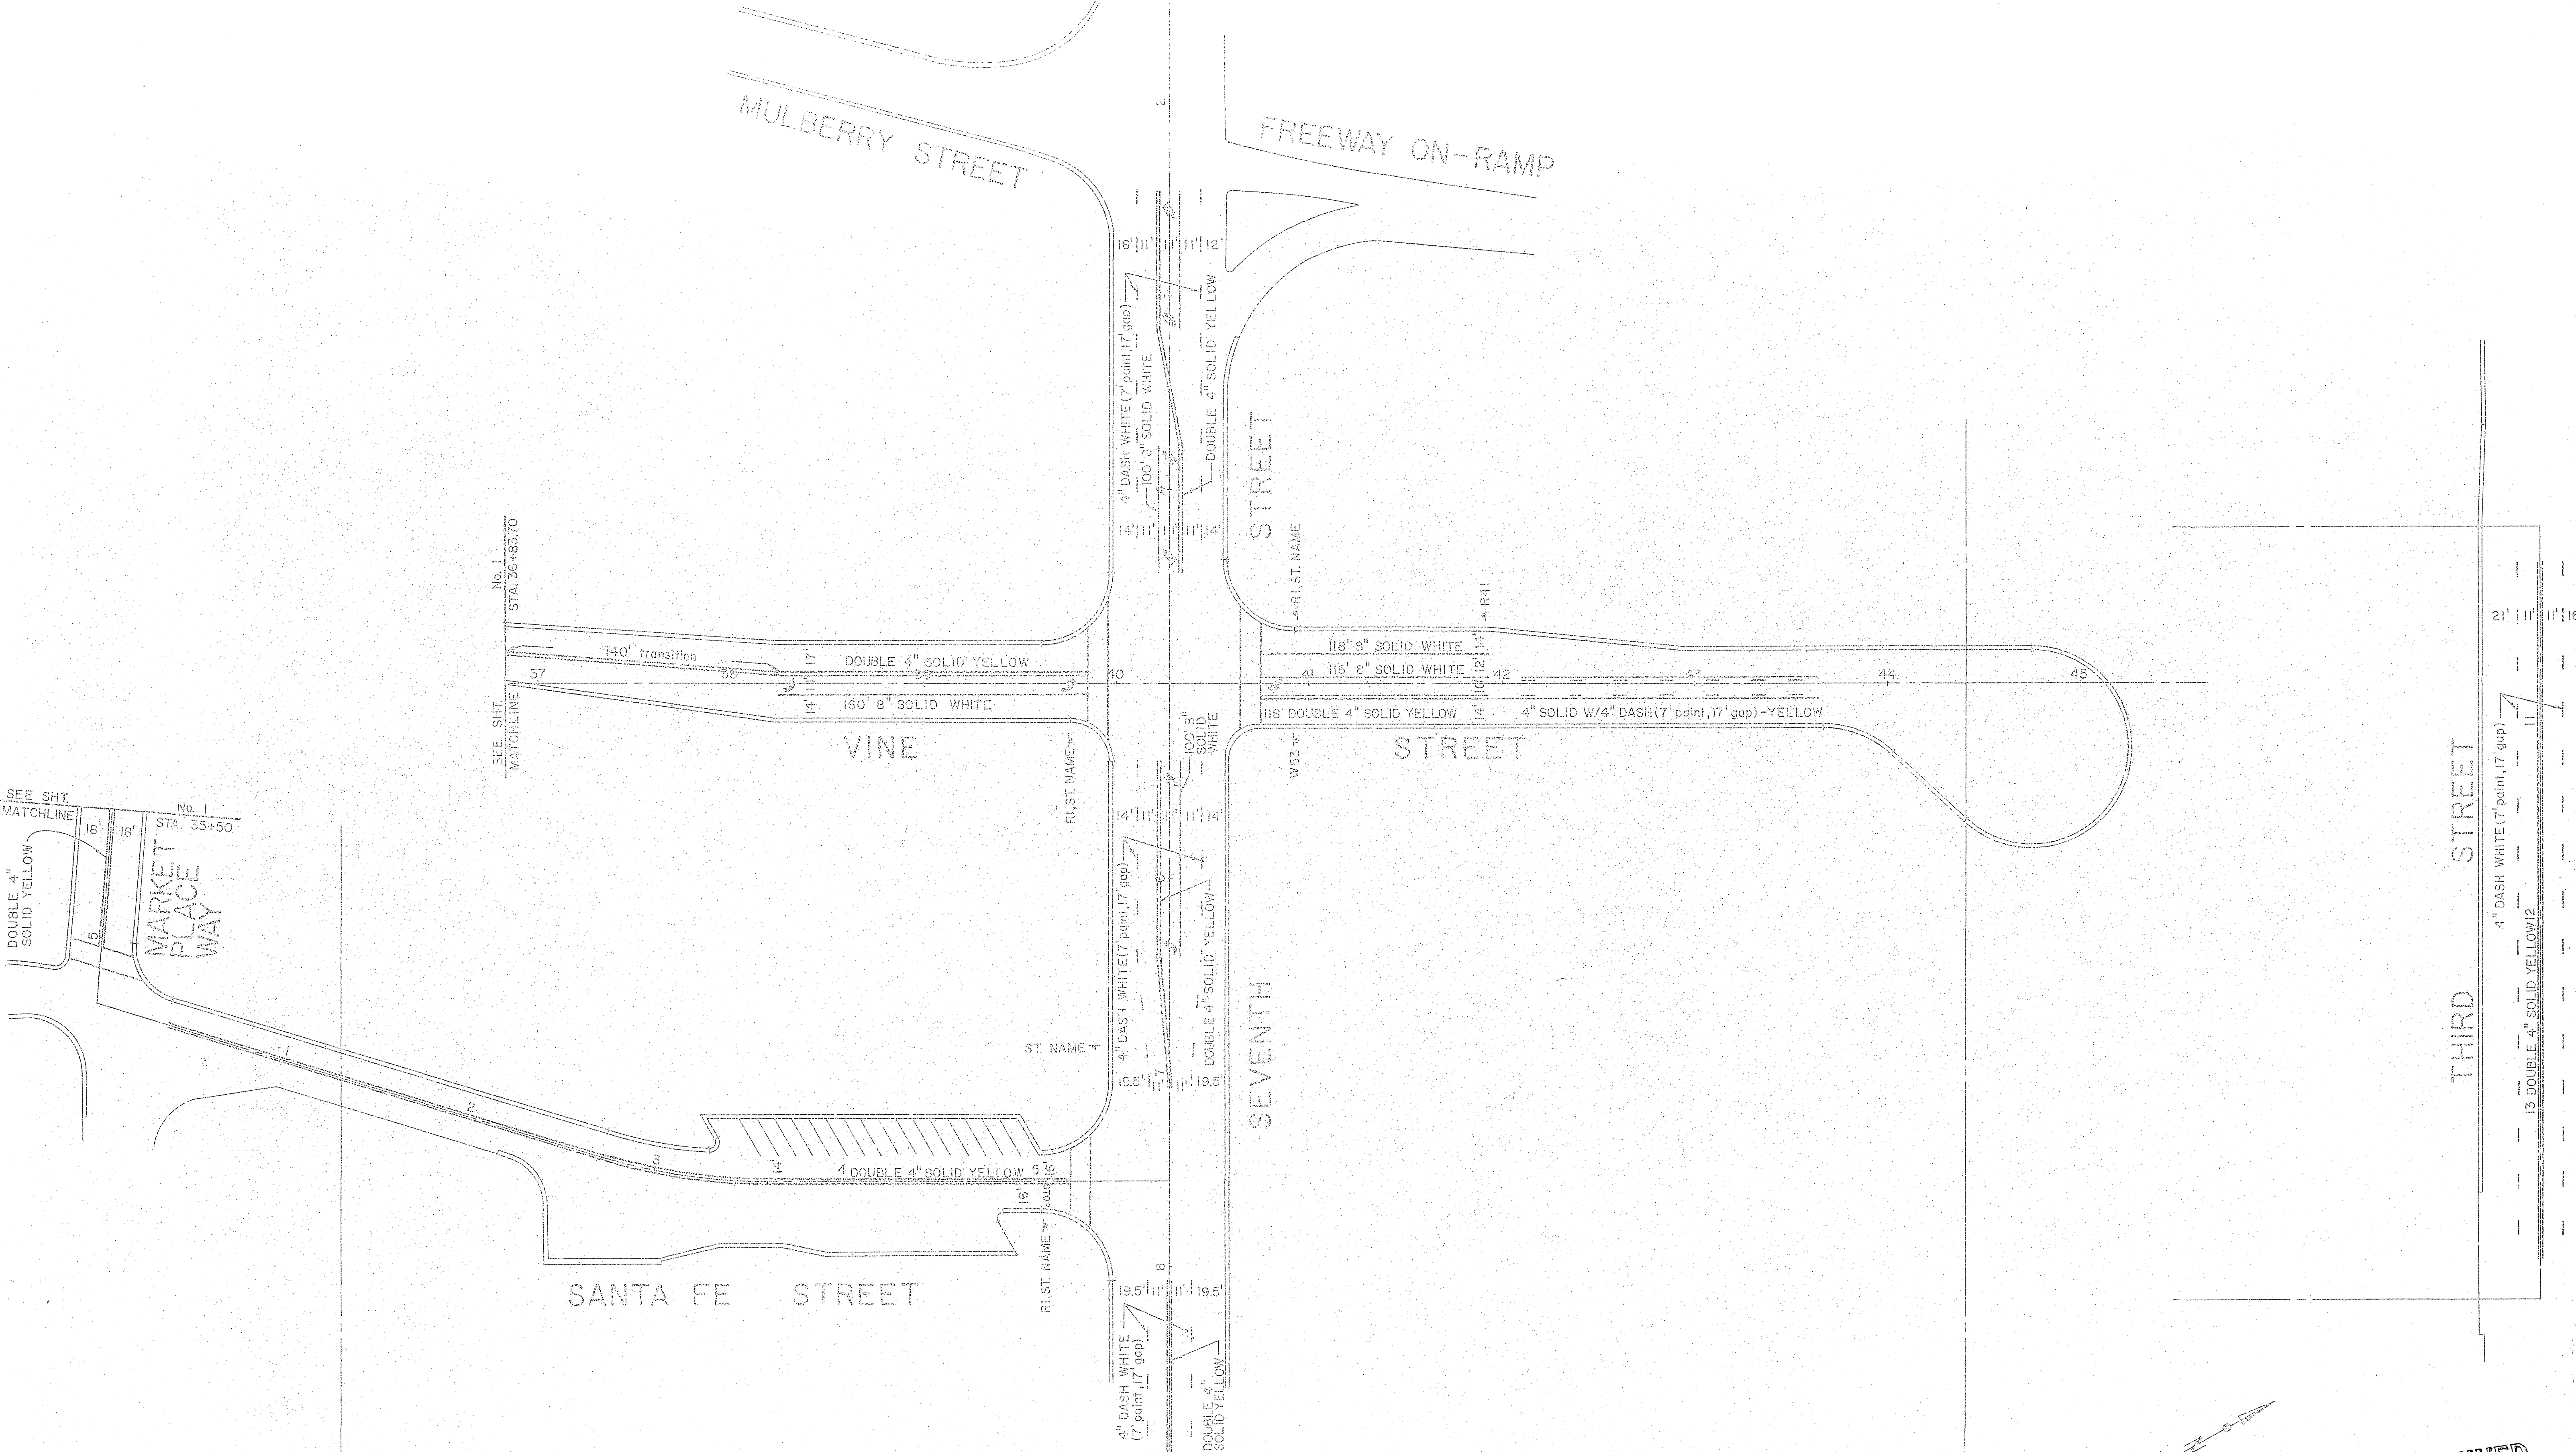

SEE SHIT MATCHLINE
 No. 1
 STA. 35+50
 MARKET PLACE WAY
 DOUBLE 4" SOLID YELLOW

SEE SHIT MATCHLINE
 No. 1
 STA. 36+63.70

THIRD STREET
 4" DASH WHITE (7" point, 17" gap)
 13" DOUBLE 4" SOLID YELLOW

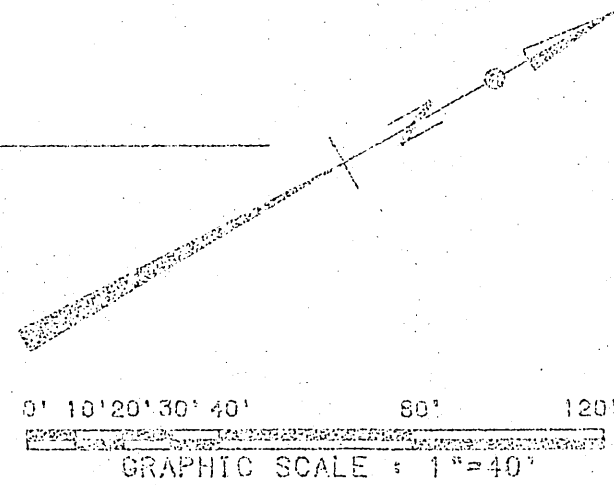

RECEIVED
 NOV 12 1991
 DEPT. OF PUBLIC WORKS

EDA PROJECT
 No. 07-01-03135
 4R1V1001



PLANS PREPARED UNDER THE DIRECTION OF
R. Michael Call 11/19/91
 R. MICHAEL CALL R.C.E. 30256 DATE

PSOMAS

Peasah & Associates - Riverside
 3901 Linc Street
 Riverside, California 92501
 714/787-8421

Engineers
 Surveyors
 Planners

CITY OF RIVERSIDE PUBLIC WORKS DEPARTMENT			
APPROVED BY	DATE	BY	DATE
Principal Engineer			
Public Works Director			
DESIGNED BY	11/19/91	CHECKED BY	
DRAWN BY			

STRIPING PLAN
 THE RIVERSIDE MARKET PLACE
 PARCEL MAP NO. 26301

ACCOUNTY NO.
 XL-288
 SHEET 2 OF 2

HORIZ. SCALE: 1" = 40' VERT. SCALE: 1" = 4'