


STRIPING & MARKING LEGEND

- 1 INSTALL 8" SOLID WHITE STRIP.
- 2 INSTALL SOLID WHITE "ARROW" MARKING.
- 3 PAINT MEDIAN NOSE WITH REFLECTIVE YELLOW PAINT.

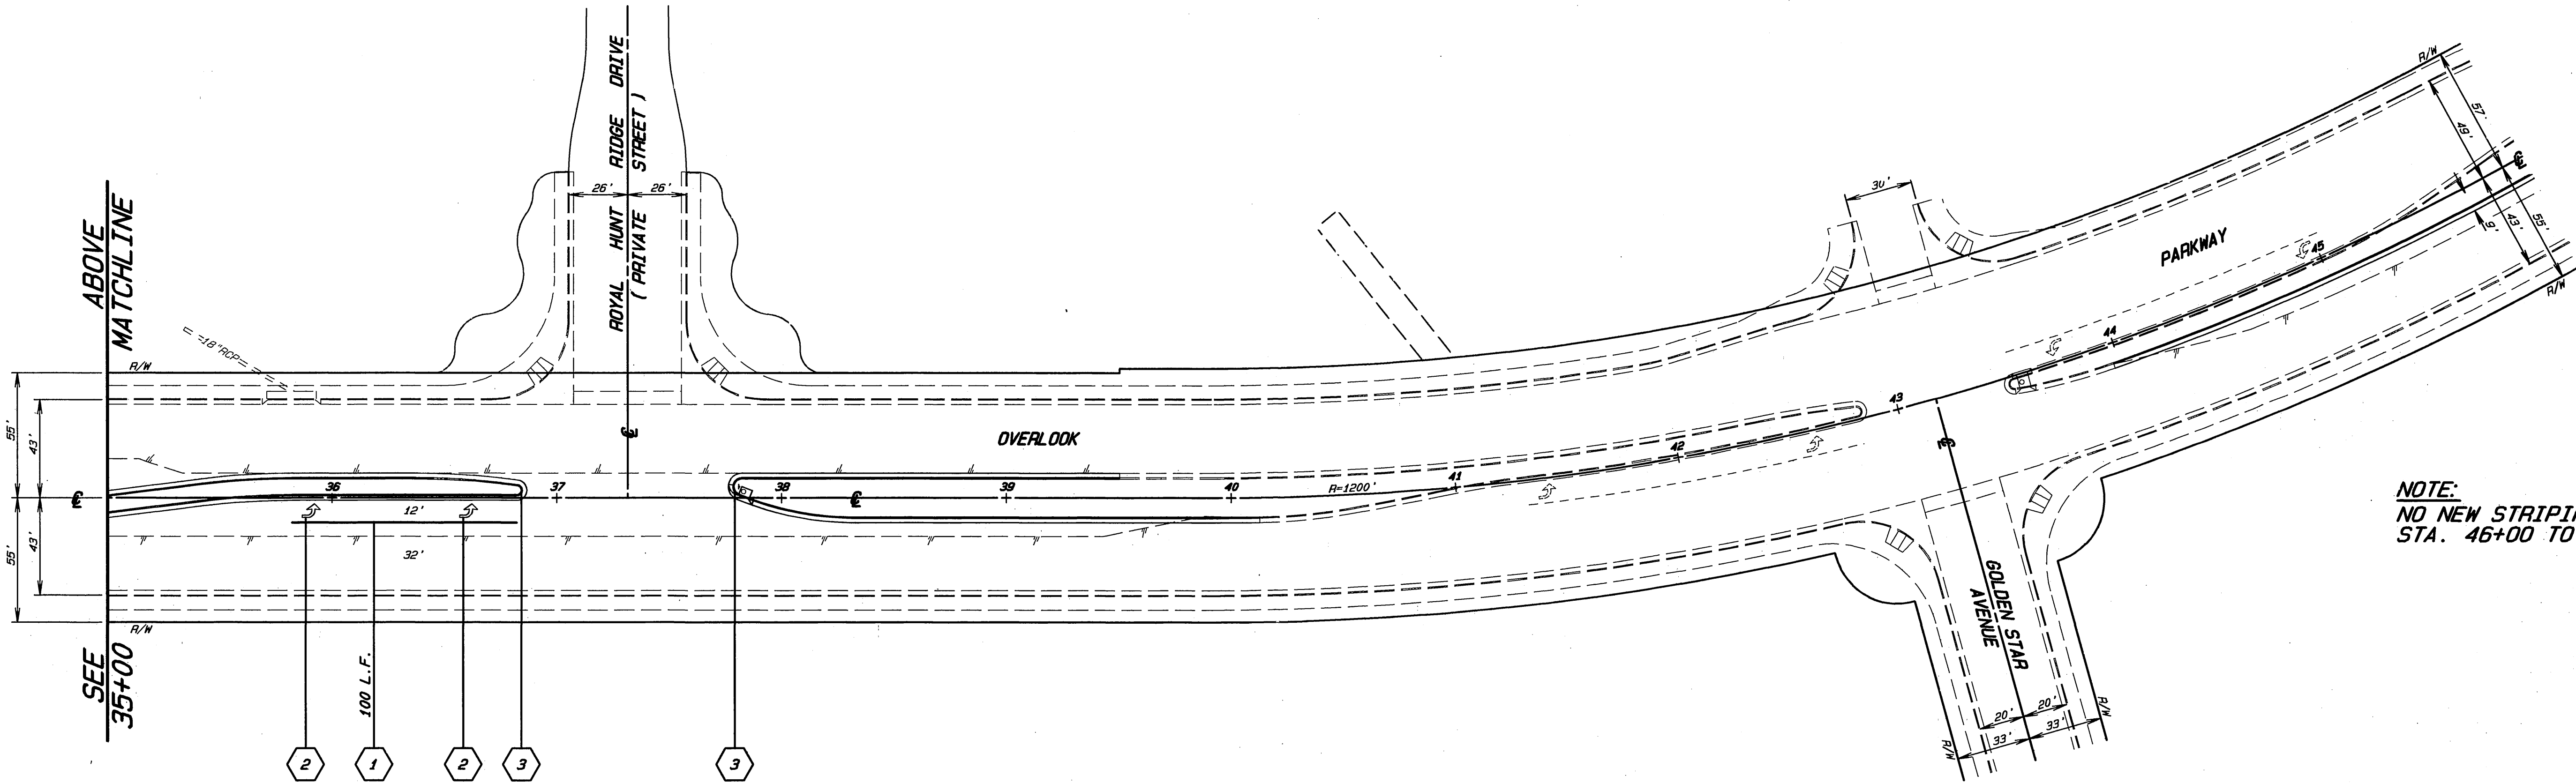

NOTE:
NO NEW STRIPING REQUIRED FROM
STA. 46+00 TO END OF CONSTRUCTION



CITY OF RIVERSIDE PUBLIC WORKS DEPARTMENT		APPROVED BY _____ DATE _____ BY _____ DEPUTY P.W. DIRECTOR
		APPROVED BY <i>Bay Bel</i> PUBLIC WORKS DIRECTOR
DESIGNED BY R. F. F. DRAWN BY R. F. F. CHECKED BY R. F. F.	TRAFFIC DIVISION PARKS DEPARTMENT STREET SERVICES	DATE 6/2/92

**OVERLOOK PARKWAY
MEDIANS PHASE I
STRIPING PLAN**
 OROZCO DR. TO WYNDHAM HILL DR.

ACCOUNT NO. 30-575-344-07
XL-298
 (R-3265)
 SHEET 1 OF 1