

**INTERCONNECT NOTES**

1. INTERCONNECT SHOWN HEREON IS A 1 1/2" RIGID STEEL CONDUIT WITH A 6 PAIR NO. 19 CABLE.
2. PULLBOXES SHALL BE NO. 5 AND SHALL BE PLACED AT 200' SPACING.
3. ALL PULLBOX LOCATIONS SHALL BE AS DIRECTED BY THE TRAFFIC ENGINEER OR HIS REPRESENTATIVE.


**SIGNING NOTES**

1. R26, R81 SIGNS SHALL BE PLACED ON STREET LIGHT STANDARDS AT 400' INTERVALS FOR NORTH AND SOUTHBOUND LA SIERRA AVENUE.
2. AT LOCATIONS WHERE ST. LT. STAND. ARE NOT INSTALLED, SIGNS SHALL BE PLACED ON STEEL POSTS.
3. ALL LOCATIONS SHALL BE AS DIRECTED BY THE TRAFFIC ENGINEER OR HIS REPRESENTATIVE.
4. ALL SIGNS SHALL BE INSTALLED PER C/R STD.DWG. 666.

**STRIPING & MARKING LEGEND**

- (A) 4" SOLID WHITE STRIPE (STD. PLAN A20A)
- (B) 4" DASH WHITE STRIPE (STD. PLAN A20A, DETAIL 8)
- (C) 4" DASH WHITE STRIPE (STD. PLAN A20A, DETAIL 12)
- (D) 6" SOLID WHITE STRIPE (STD. PLAN A20D, DETAIL 39)
- (E) 6" DASH WHITE STRIPE (STD. PLAN A20D, DETAIL 39A)
- (F) 8" SOLID WHITE STRIPE (STD. PLAN A20D, DETAIL 38A)
- (G) 8" WHITE LANEDROP STRIPE (STD. PLAN A20C, DETAIL 37B)
- (H) 12" SOLID WHITE STRIPE (STD. PLAN A24E)
- (I) SOLID WHITE ARROW (STD. PLAN A24A, TYPE IV)
- (J) SOLID WHITE BIKE LANE STENCIL W/ ARROW
- (K) DOUBLE YELLOW STRIPE (STD. PLAN A20A, DETAIL 21)
- (L) TWO-WAY LEFT TURN STRIPES (STD. PLAN A20B, DETAIL 31)
- (M) SOLID WHITE LANEDROP ARROW (STD. PLAN A24A, TYPE VI)

**ENGINEER IN RESPONSIBLE CHARGE**  
  
 THOMAS JOHN BOYD  
 R.C.E. No. 36170 expires 6/30/06  
 DATE 9/1/05

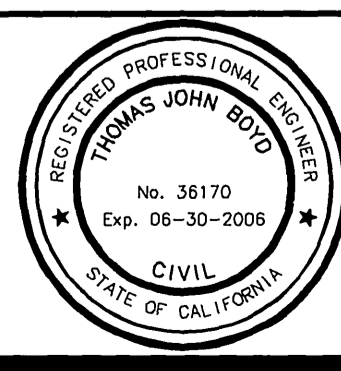

MARK	REVISIONS	APPR.	DATE

DESIGNED BY: MAC DRAWN BY: MAC CHECKED BY: \_\_\_\_\_

**CITY OF RIVERSIDE, CALIFORNIA**  
**DEPARTMENT OF PUBLIC WORKS**


APPROVED BY	BY	DATE	APPROVED BY	DATE
PRINCIPAL ENGINEER	DH	9/1/05		9/1/05
TRAFFIC DIVISION	Z	9/1/05	CITY ENGINEER	

DATE 9/1/05

**STRIPING PLAN**  
**LA SIERRA AVENUE**  
**CLEVELAND AVENUE TO**  
**INDIANA AVENUE**

ACCT. NO.  
**XL-303**  
 SHEET 1 OF 3  
 FILE NAME: XL303-1.DWG

SCALE: 1" = 20'

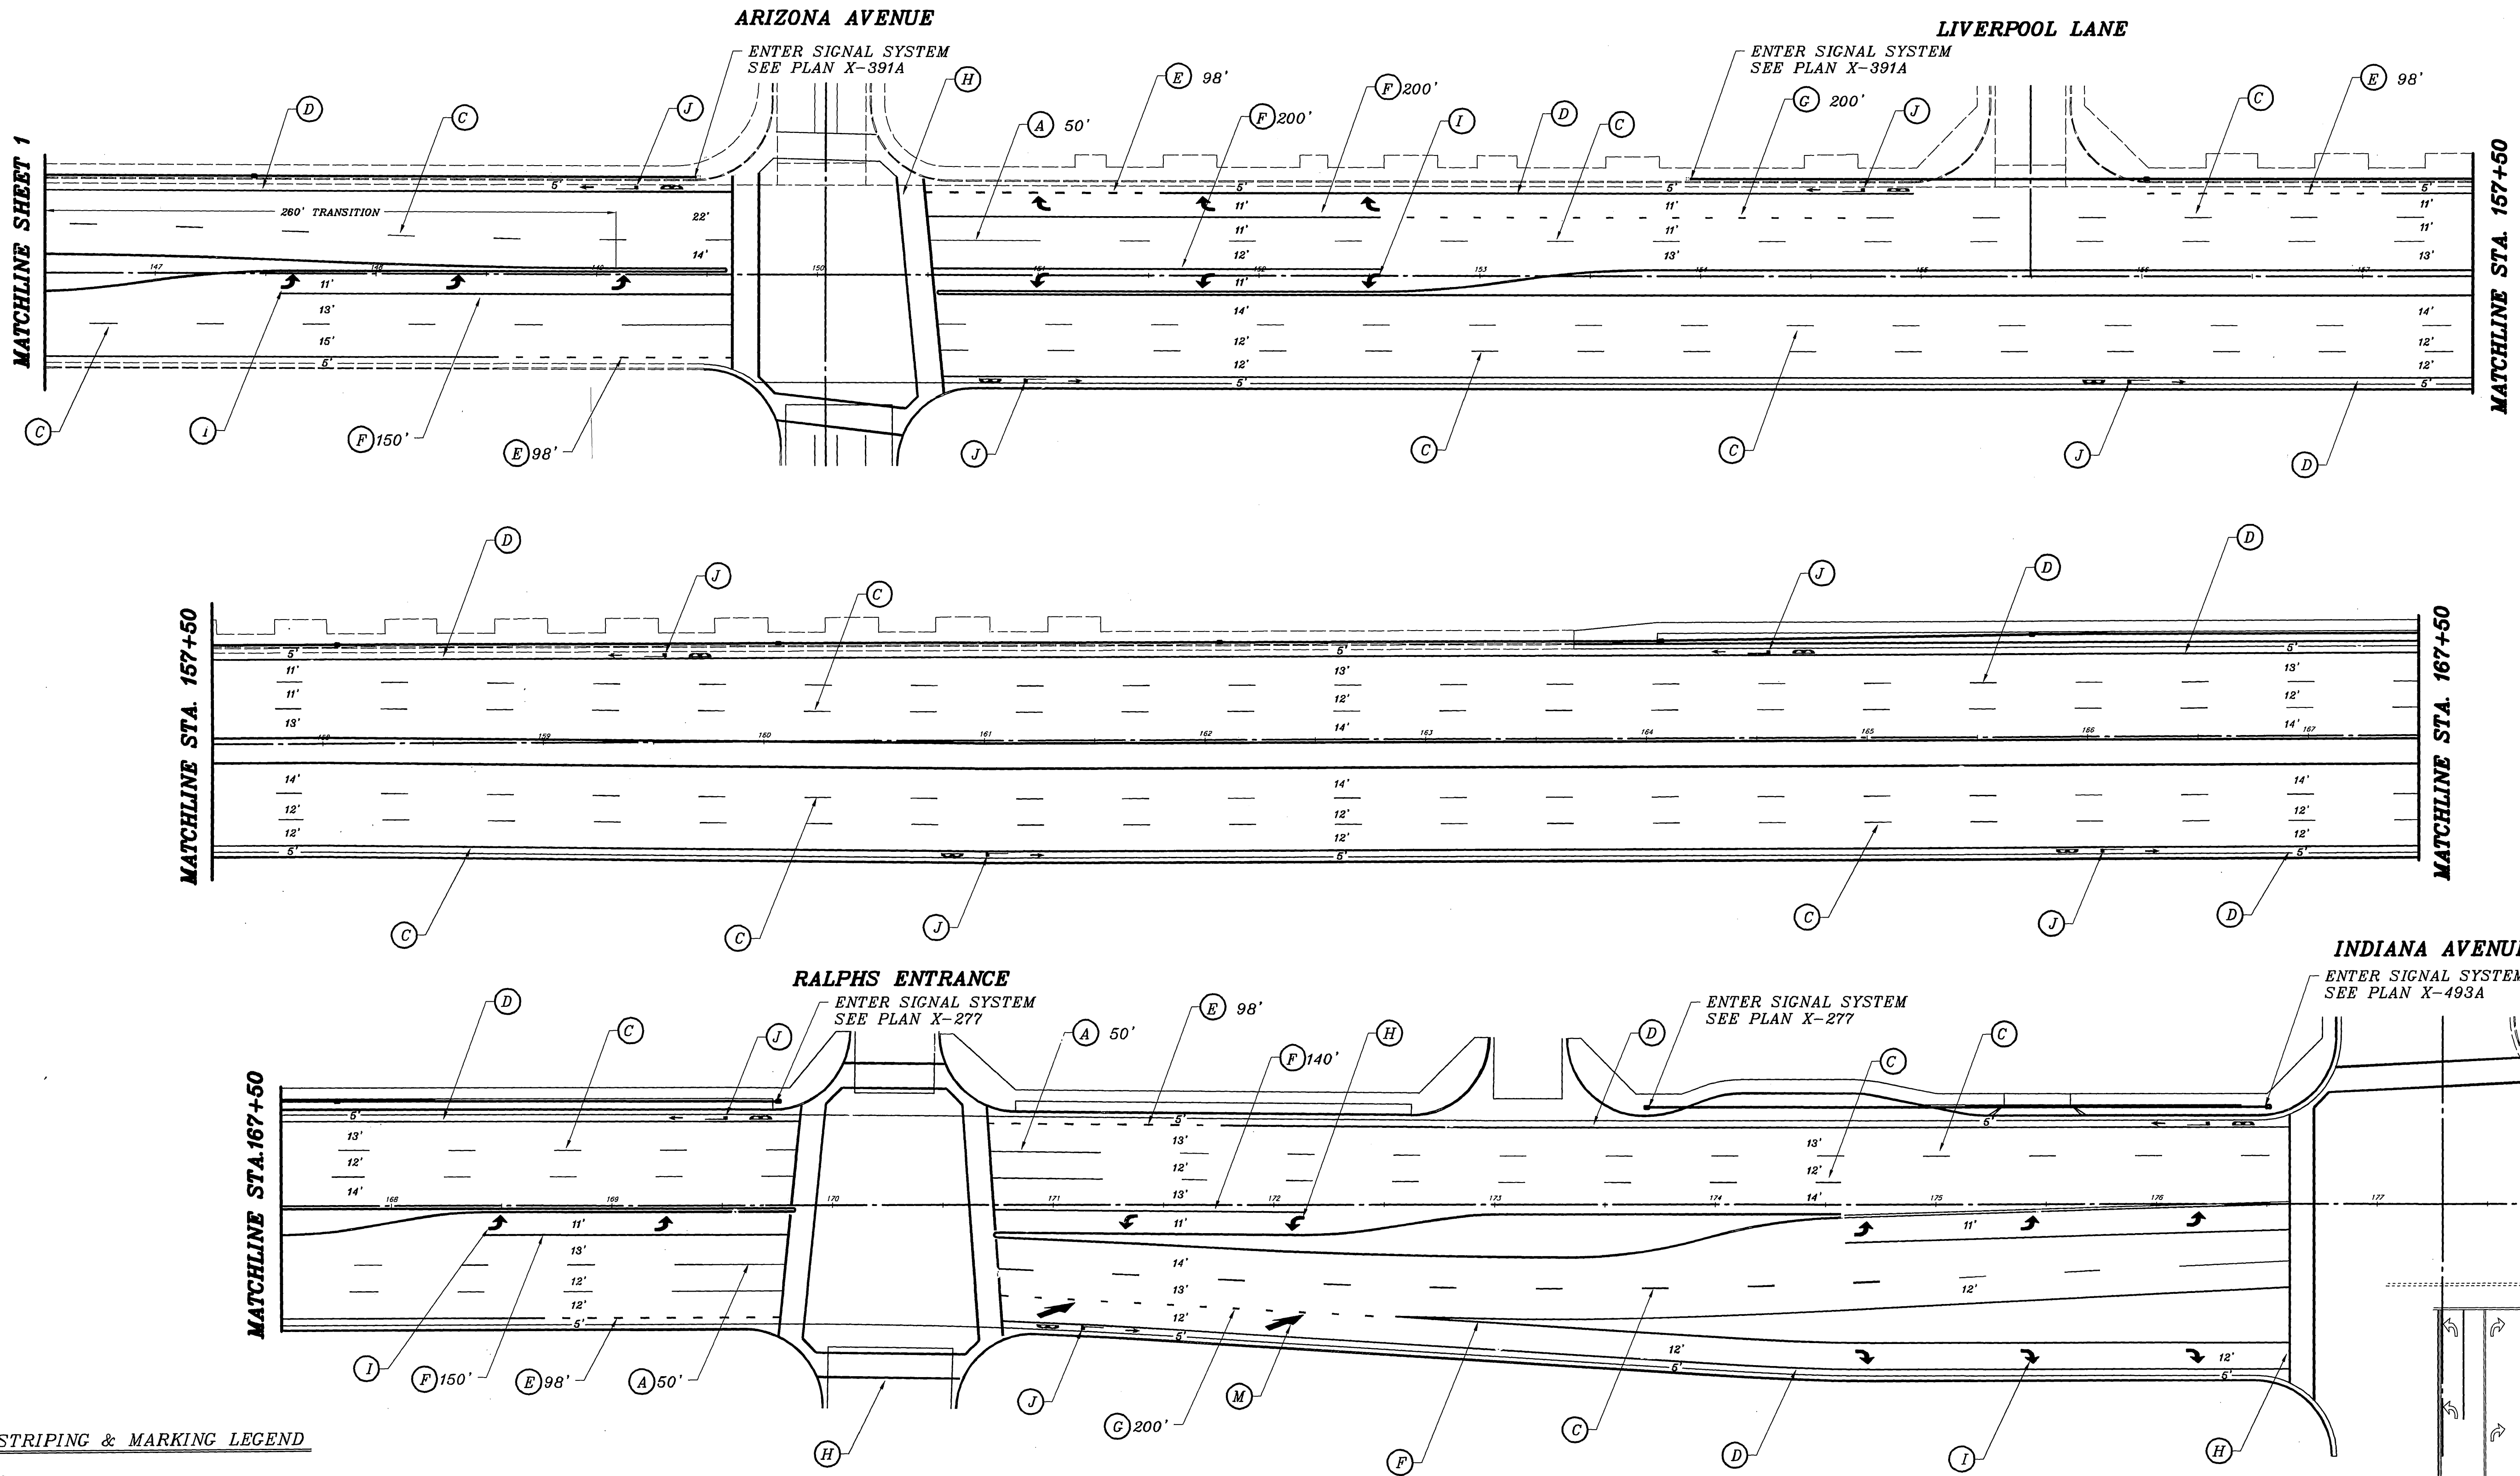

**STRIPING & MARKING LEGEND**

- (A) 4" SOLID WHITE STRIPE (STD. PLAN A20A)
- (B) 4" DASH WHITE STRIPE ( STD. PLAN A20A, DETAIL B)
- (C) 4" DASH WHITE STRIPE ( STD. PLAN A20A, DETAIL 12)
- (D) 6" SOLID WHITE STRIPE (STD. PLAN A20D, DETAIL 39)
- (E) 6" DASH WHITE STRIPE ( STD. PLAN A20D, DETAIL 39A)
- (F) 8" SOLID WHITE STRIPE (STD. PLAN A20D, DETAIL 38A)
- (G) 8" WHITE LANEDROP STRIPE (STD. PLAN A20C, DETAIL 37B)
- (H) 12" SOLID WHITE STRIPE (STD. PLAN A24E)
- (I) SOLID WHITE ARROW (STD. PLAN A24A, TYPE IV)
- (J) SOLID WHITE BIKE LANE STENCIL W/ ARROW
- (K) DOUBLE YELLOW STRIPE (STD. PLAN A20A, DETAIL 21)
- (L) TWO-WAY LEFT TURN STRIPES (STD. PLAN A20B, DETAIL 31)
- (M) SOLID WHITE LANEDROP ARROW (STD. PLAN A24A, TYPE VI)


**SIGNING LEGEND**

1. R26, R81 SIGNS SHALL BE PLACED ON STREET LIGHT STANDARDS AT 400' INTERVALS FOR NORTH AND SOUTHBOUND LA SIERRA AVENUE.
2. AT LOCATIONS WHERE ST. LT. STD. ARE NOT INSTALLED, SIGNS SHALL BE PLACED ON STEEL POSTS.
3. ALL LOCATIONS SHALL BE AS DIRECTED BY THE TRAFFIC ENGINEER OR HIS REPRESENTATIVE.
4. ALL SIGNS SHALL BE INSTALLED PER C/R STD.DWG. 666.

**INTERCONNECT NOTES**

1. INTERCONNECT SHOWN HEREON IS A 1 1/2" RIGID STEEL CONDUIT WITH A 6 PAIR NO. 19 CABLE.
2. PULLBOXES SHALL BE NO. 5 AND SHALL BE PLACED AT 200' SPACING.
3. ALL PULLBOX LOCATIONS SHALL BE AS DIRECTED BY THE TRAFFIC ENGINEER OR HIS REPRESENTATIVE.

**ENGINEER IN RESPONSIBLE CHARGE**  
  
 THOMAS JOHN BOYD  
 R.C.E. No. 36170 expires 6/30/06  
 DATE 9/1/05

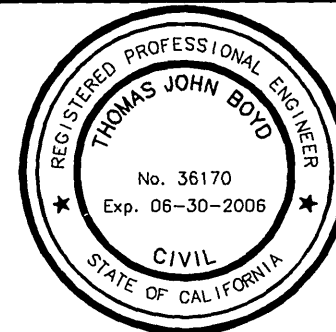

MARK	REVISIONS	APPR.	DATE

DESIGNED BY: MAC DRAWN BY: MAC CHECKED BY: \_\_\_\_\_

**CITY OF RIVERSIDE, CALIFORNIA**  
**DEPARTMENT OF PUBLIC WORKS**



APPROVED BY	BY	DATE	APPROVED BY
PRINCIPAL ENGINEER	ET	9/1/05	
TRAFFIC DIVISION	E	9/1/05	CITY ENGINEER

DATE 9/1/05

**STRIPING PLAN**  
**LA SIERRA AVENUE**  
**CLEVELAND AVENUE TO**  
**INDIANA AVENUE**

SCALE: 1" = 20'


ACCT. NO.  
**XL-303**  
 SHEET 2 OF 3  
 FILE NAME: XL303-1.DWG

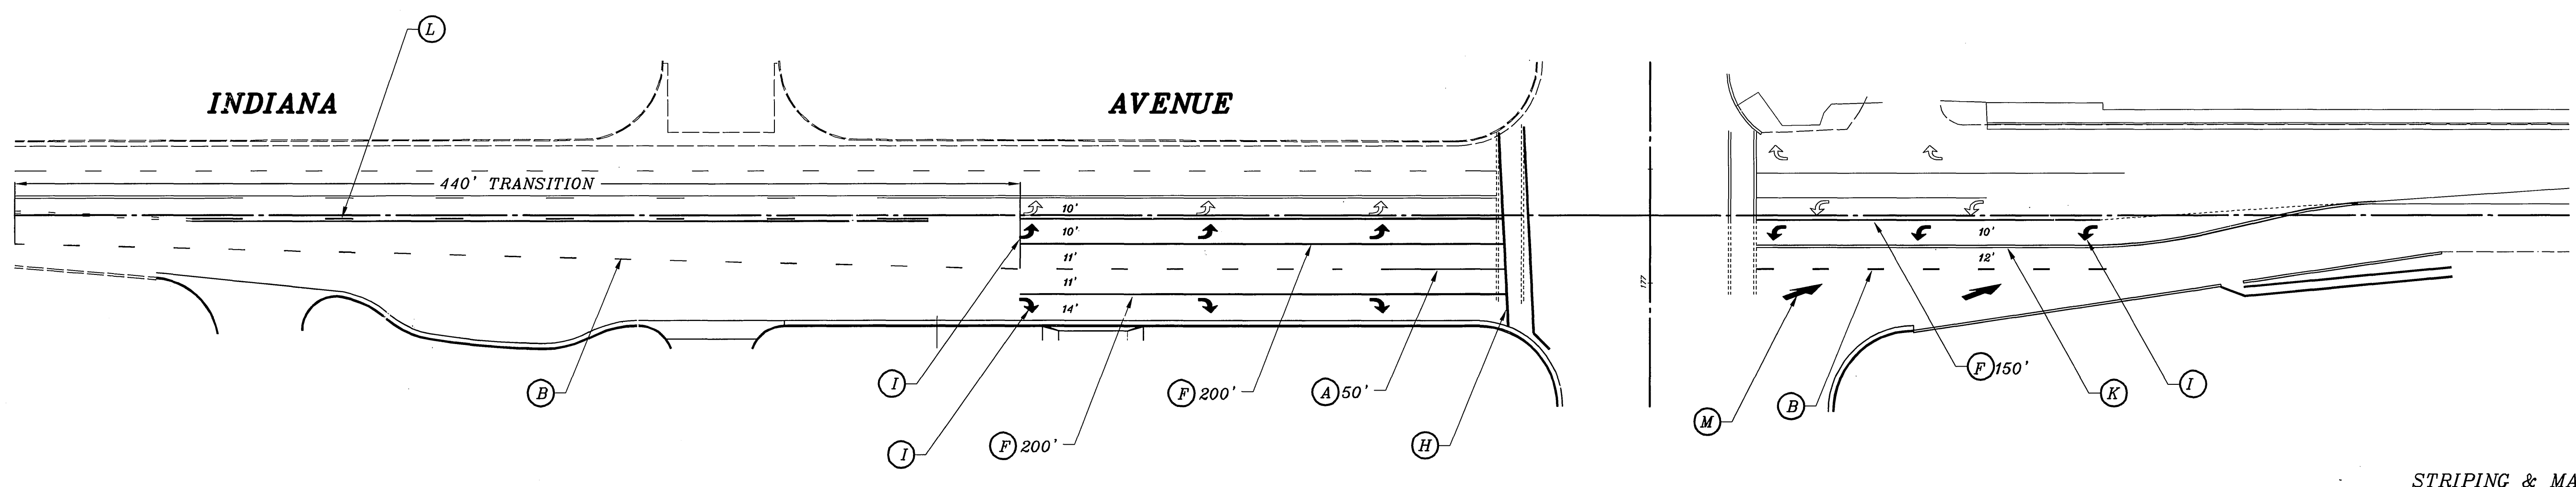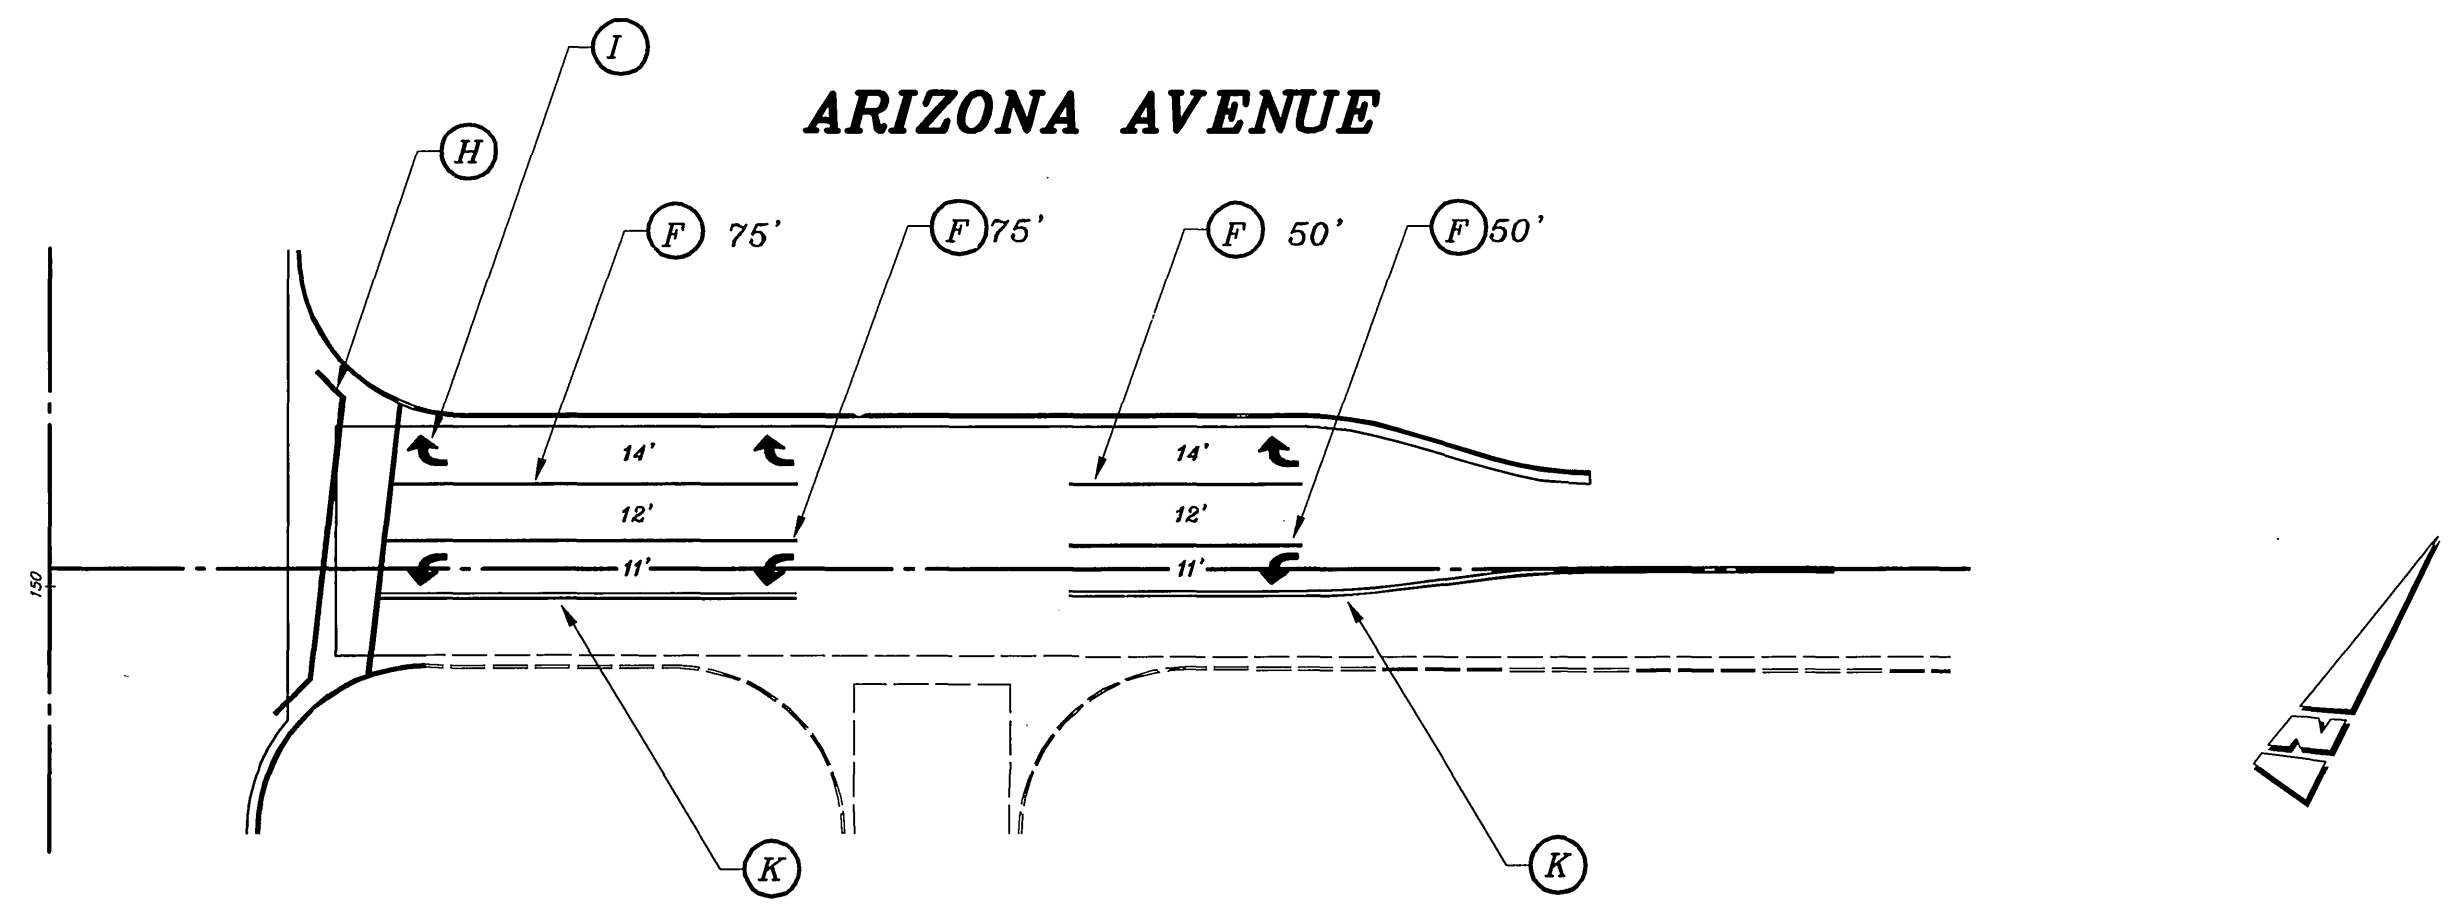

**STRIPING & MARKING LEGEND**

- (A) 4" SOLID WHITE STRIPE (STD. PLAN A20A)
- (B) 4" DASH WHITE STRIPE ( STD. PLAN A20A, DETAIL 8)
- (C) 4" DASH WHITE STRIPE ( STD. PLAN A20A, DETAIL 12)
- (D) 6" SOLID WHITE STRIPE (STD. PLAN A20D, DETAIL 39)
- (E) 6" DASH WHITE STRIPE ( STD. PLAN A20D, DETAIL 39A)
- (F) 8" SOLID WHITE STRIPE (STD. PLAN A20D, DETAIL 38A)
- (G) 8" WHITE LANEDROP STRIPE (STD. PLAN A20C, DETAIL 37B)
- (H) 12" SOLID WHITE STRIPE (STD. PLAN A24E)
- (I) SOLID WHITE ARROW (STD. PLAN A24A, TYPE IV)
- (J) SOLID WHITE-BIKE LANE STENCIL W/ ARROW
- (K) DOUBLE YELLOW STRIPE (STD. PLAN A20A, DETAIL 21)
- (L) TWO-WAY LEFT TURN STRIPES (STD. PLAN A20B, DETAIL 31)
- (M) SOLID WHITE LANEDROP ARROW (STD. PLAN A24A, TYPE VI)

**ENGINEER IN RESPONSIBLE CHARGE**  
  
**THOMAS JOHN BOYD**  
 R.C.E. No. 30170 expires 6/30/06  
 DATE 9/2/05

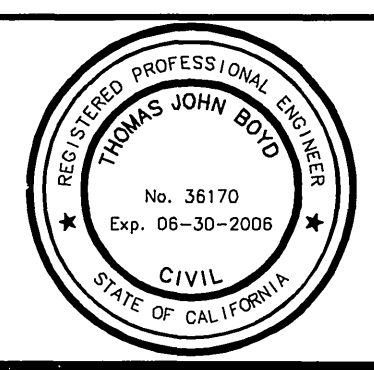

MARK	REVISIONS	APPR.	DATE

**CITY OF RIVERSIDE, CALIFORNIA**  
**DEPARTMENT OF PUBLIC WORKS**

APPROVED BY	BY	DATE	APPROVED BY	DATE
PRINCIPAL ENGINEER		9/1/05		9/2/05
TRAFIC DIVISION			CITY ENGINEER	

DESIGNED BY: **MAC** DRAWN BY: **MAC** CHECKED BY: \_\_\_\_\_

**STRIPING PLAN**  
**LA SIERRA AVENUE**  
**CLEVELAND AVENUE TO**  
**INDIANA AVENUE**

ACCT. NO.  
**XL-303**  
 SHEET **3** OF **3**  
 FILE NAME: XL303-3.DWG

SCALE: 1" = 20'