

CITY OF RIVERSIDE, CALIFORNIA DEPARTMENT OF PUBLIC WORKS			
APPROVED BY	BY	DATE	APPROVED BY
PRINCIPAL ENGINEER	<i>[Signature]</i>	<i>[Date]</i>	<i>[Signature]</i>
P.M. INSPECTION			DIRECTOR OF PUBLIC WORKS
TRAFFIC DIVISION			
CHIEF P.W. ENGR.			
PUBLIC UTILITIES			
DESIGNED BY M.C./B.G.	DRAWN BY M.C./B.G.	CHECKED BY B.G.	DATE 3/24/93

REHABILITATION OF MAJOR
CITY STREETS 1991-1992




**MAGNOLIA AVENUE
BUCHANAN TO LA SIERRA**

HORIZ. SCALE: 1" = 40' VERT. SCALE: 1" =




ACCT. NO.
XL-306

SHEET 1 OF 4

REF. PLAN NO. R-3260

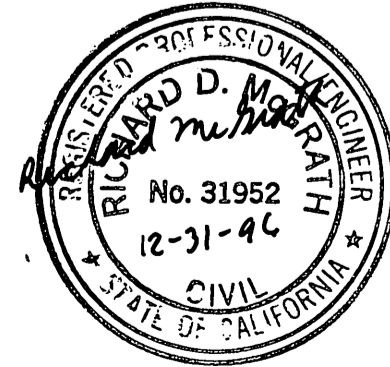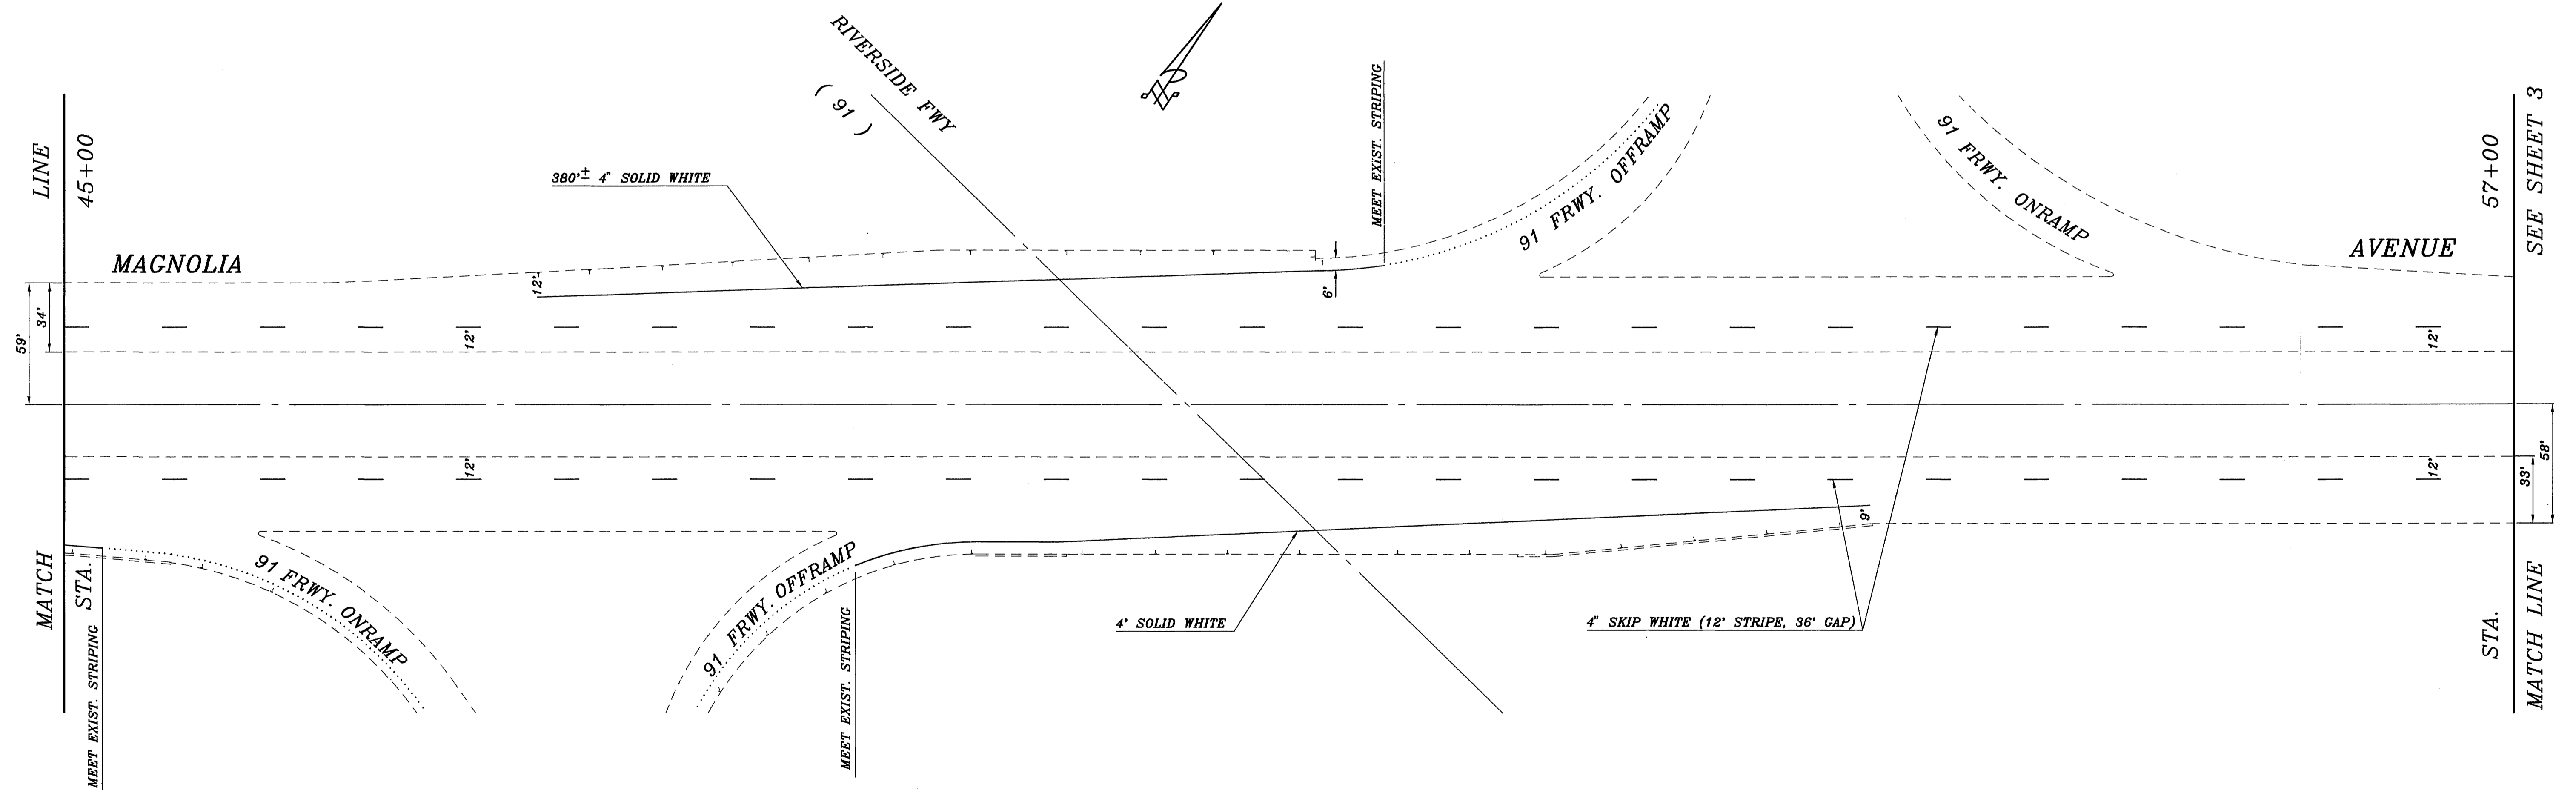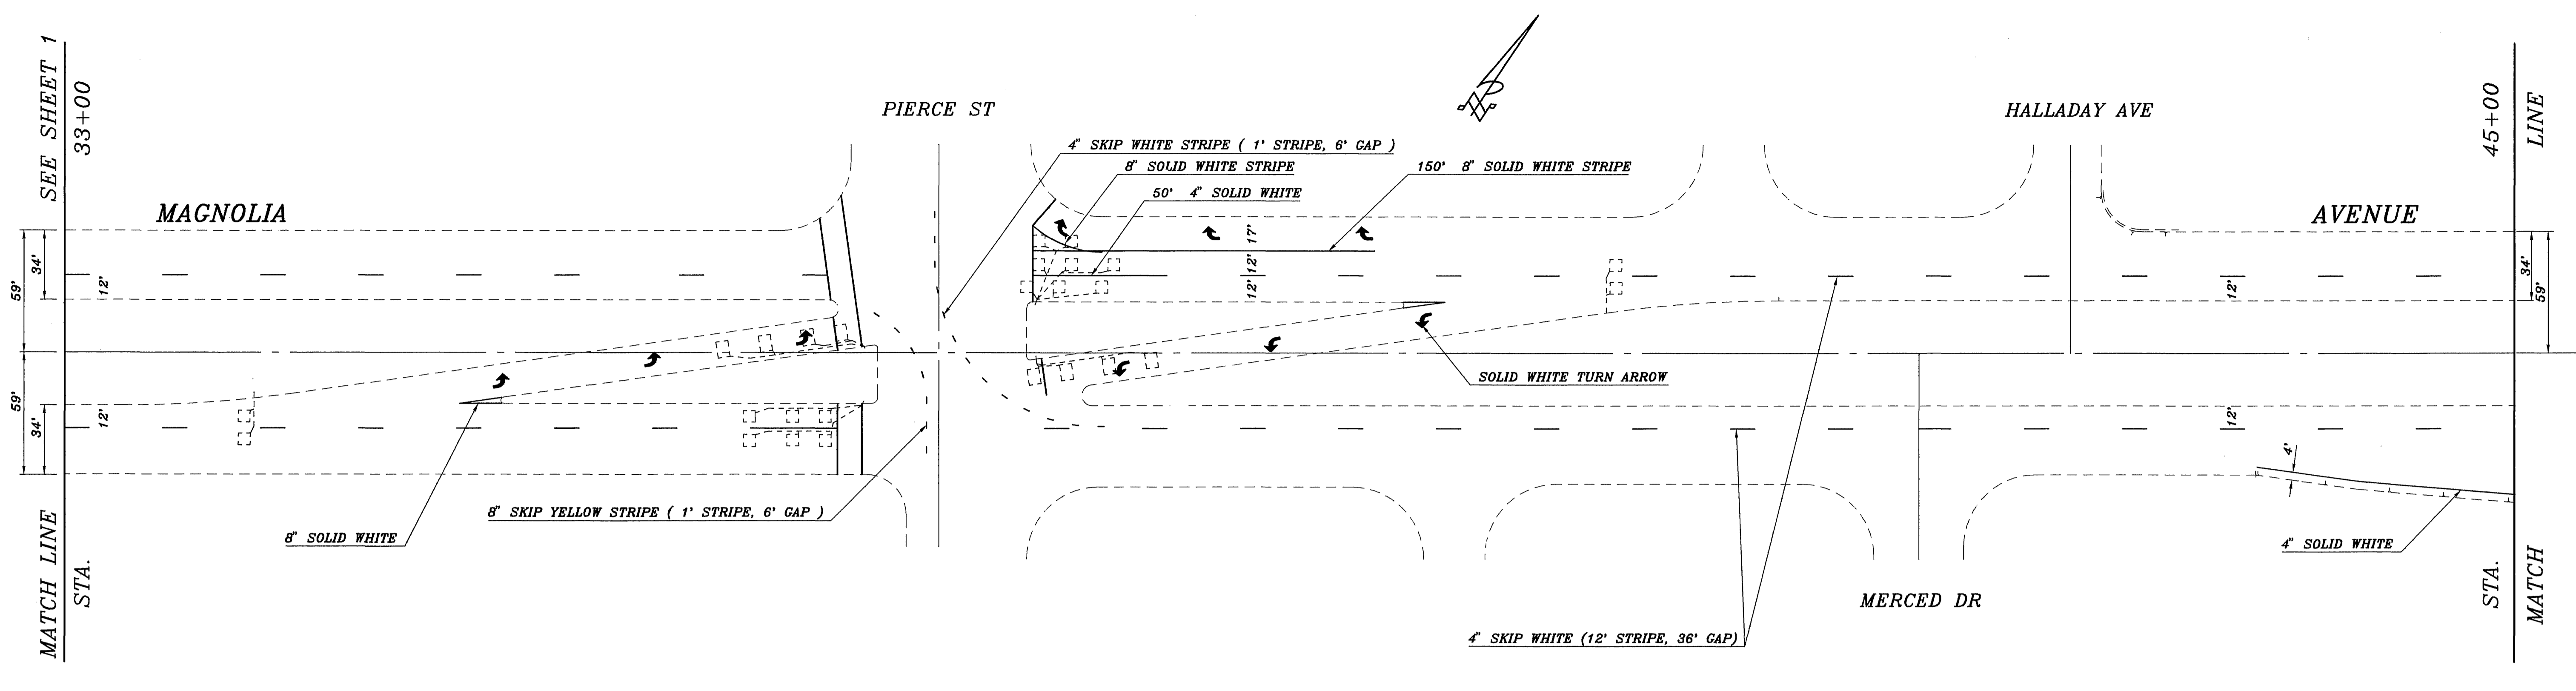

CITY OF RIVERSIDE, CALIFORNIA DEPARTMENT OF PUBLIC WORKS		REHABILITATION OF MAJOR CITY STREETS 1991-1992	ACCT. NO. XL-306
APPROVED BY PRINCIPAL ENGINEER <i>[Signature]</i>	BY <i>[Signature]</i>	DATE <i>[Date]</i>	APPROVED BY DIRECTOR OF PUBLIC WORKS <i>[Signature]</i>
MARK	REVISIONS	APPR. DATE	DATE 5/24/93
DESIGNED BY M.C./B.G. DRAWN BY M.C./B.G. CHECKED BY B.G.		TRAFFIC DIVISION CHIEF P.W. ENGR. PUBLIC UTILITIES	HORIZ. SCALE: 1" = 40' VERT. SCALE: 1" =
			SHEET 2 OF 4 REF. PLAN NO. R-3260

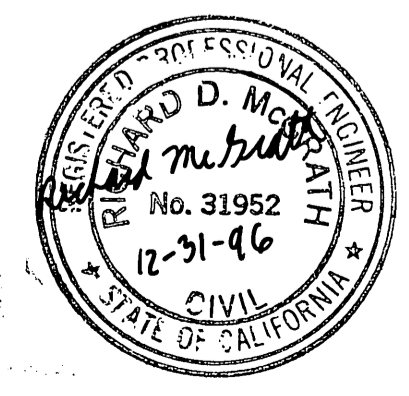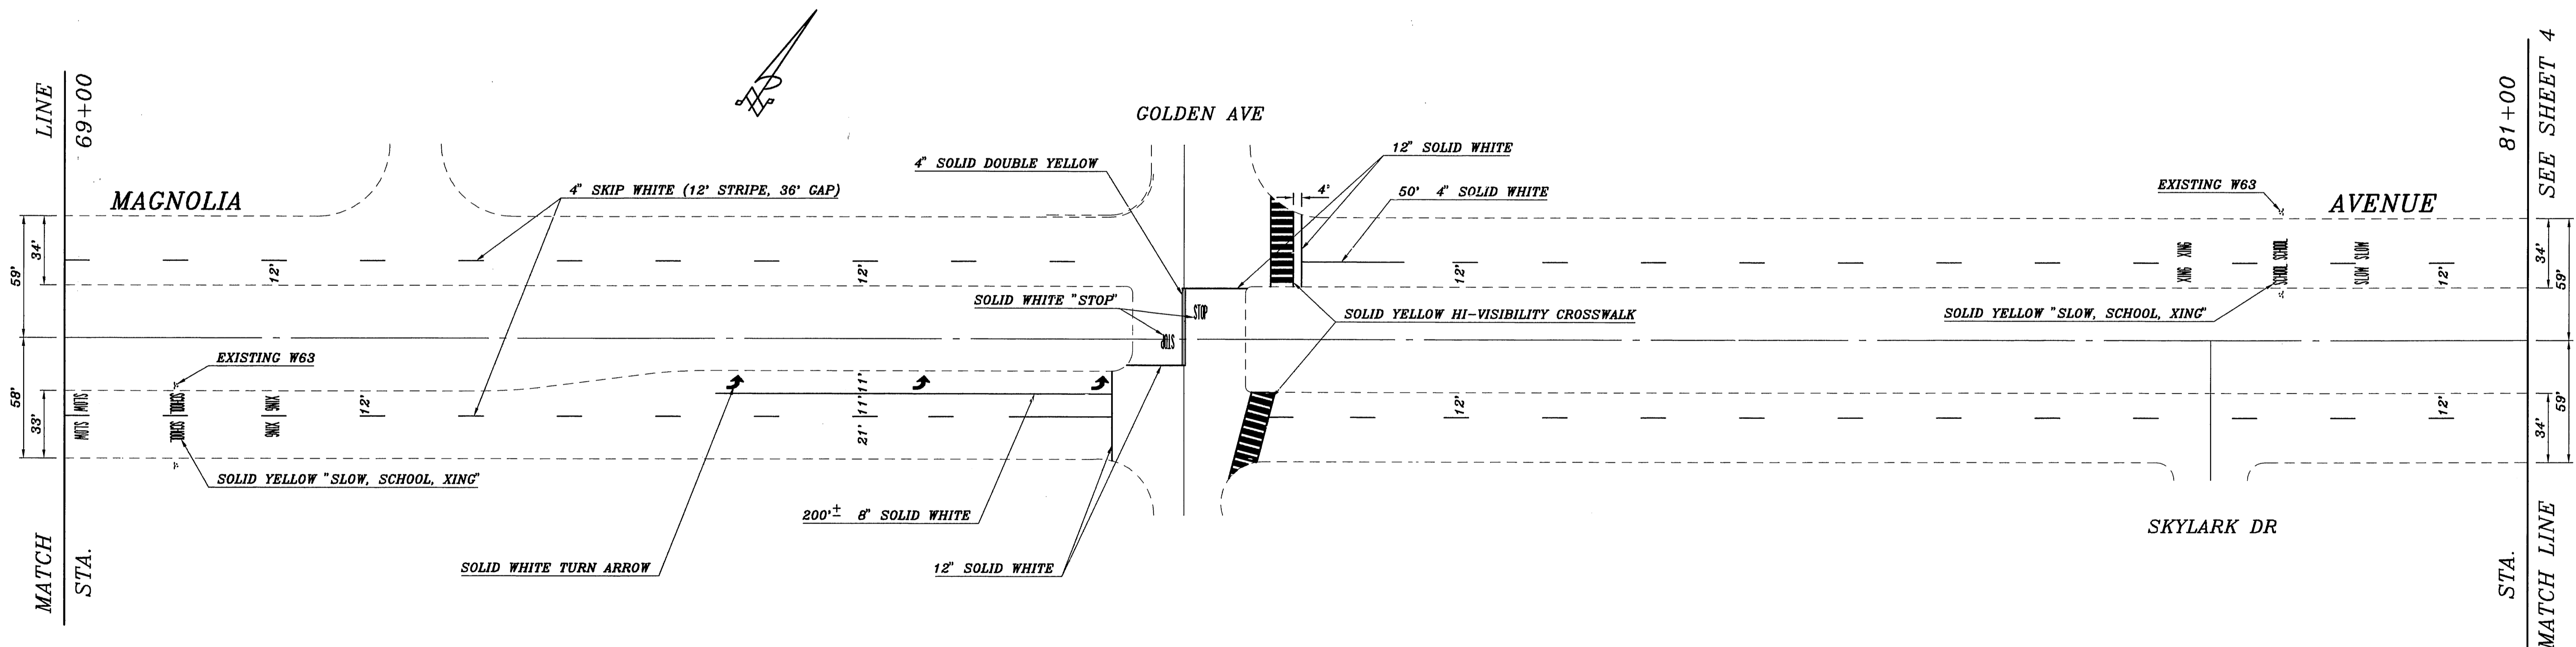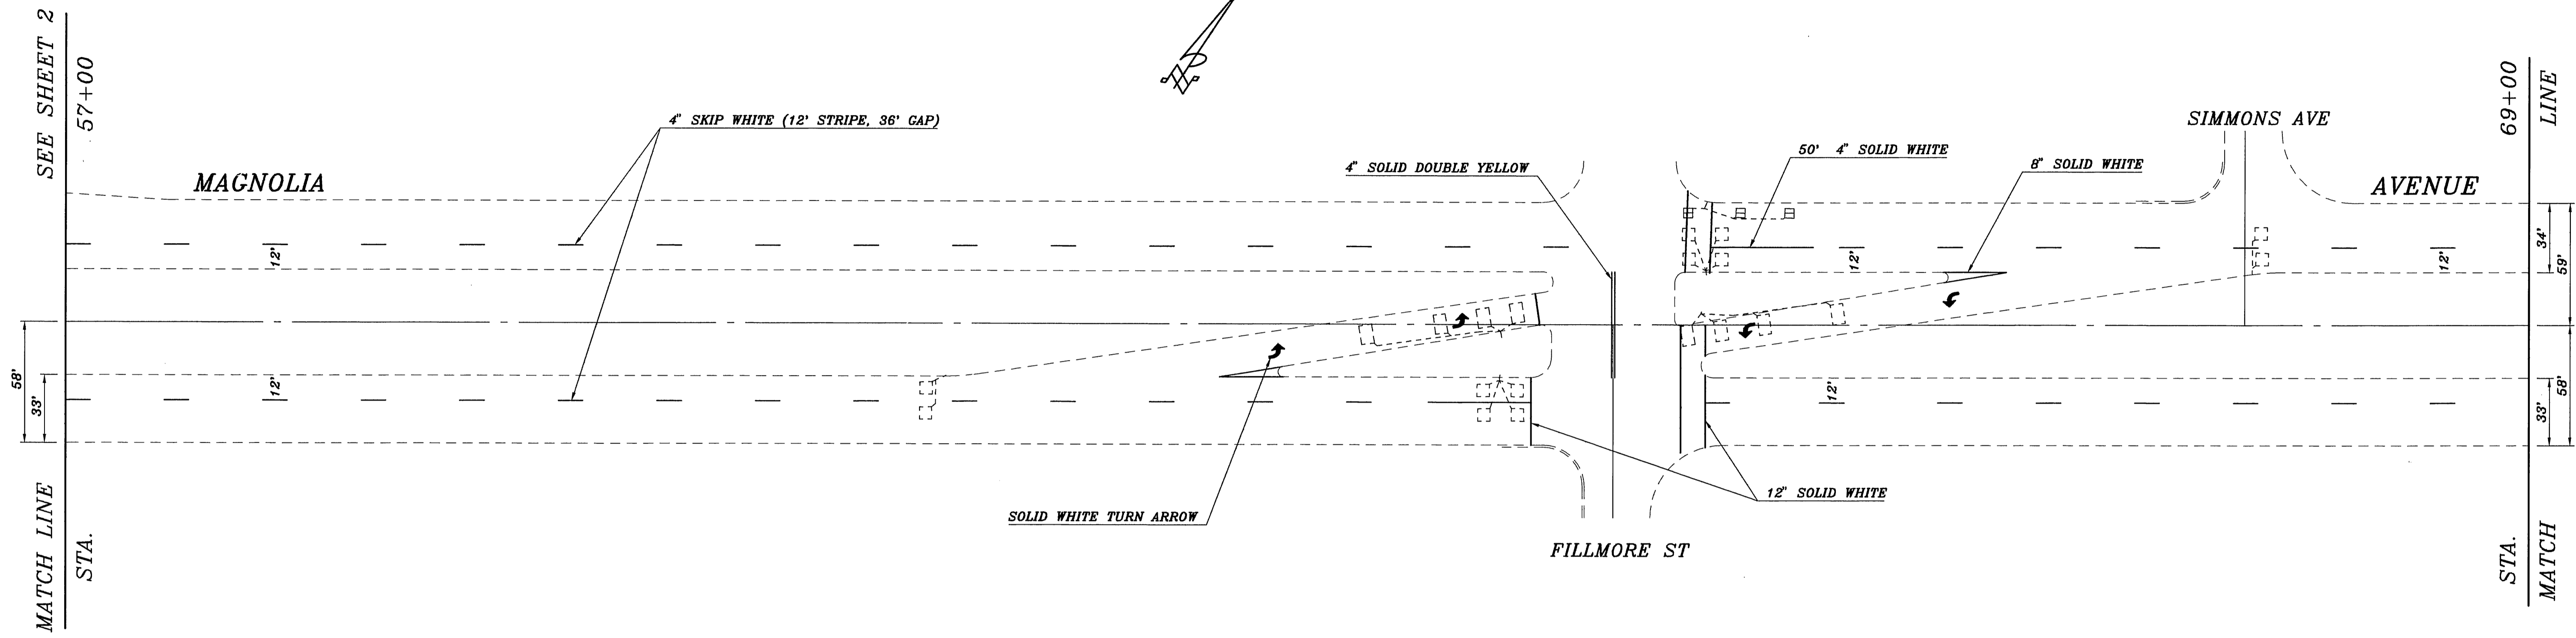


CITY OF RIVERSIDE, CALIFORNIA DEPARTMENT OF PUBLIC WORKS				REHABILITATION OF MAJOR CITY STREETS 1991-1992		ACCT. NO.
APPROVED BY		BY	DATE	APPROVED BY		XL-306
PRINCIPAL ENGINEER				DIRECTOR OF PUBLIC WORKS		
P.W. INSPECTION				DATE		SHEET 3 OF 4
TRAFFIC DIVISION				5/20/93		REF. PLAN NO. R-3260
CHIEF P.W. ENGR.				HORIZ. SCALE: 1" = 40'		
PUBLIC UTILITIES				VERT. SCALE: 1" =		
DESIGNED BY M.C./B.G. DRAWN BY M.C./B.G. CHECKED BY B.C.						

SEE SHEET 3
81+00
MATCH LINE
STA.

MAGNOLIA


AVENUE

LA SIERRA AVE

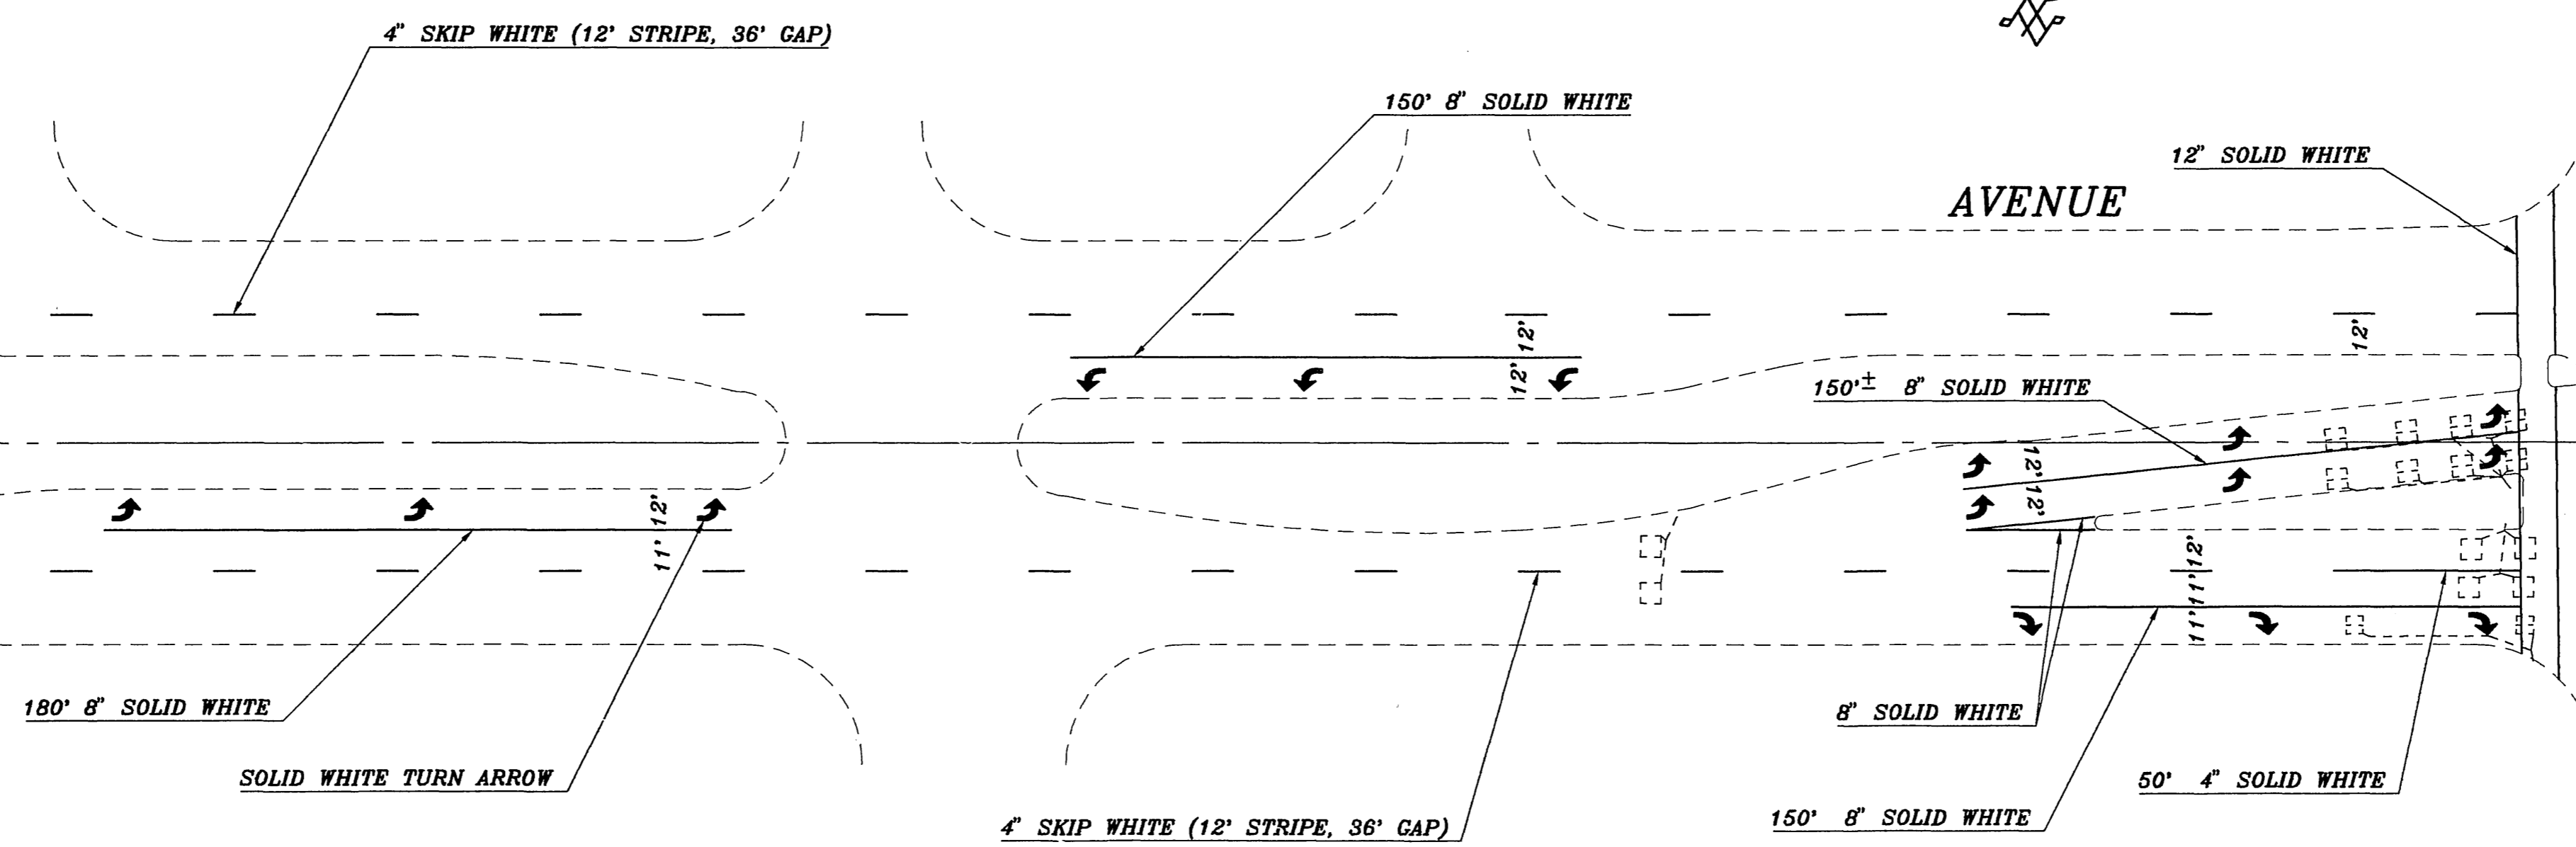

CITY OF RIVERSIDE, CALIFORNIA DEPARTMENT OF PUBLIC WORKS				REHABILITATION OF MAJOR CITY STREETS 1991-1992		ACCT. NO.
APPROVED BY		BY	DATE	APPROVED BY		XL-306
PRINCIPAL ENGINEER		<i>[Signature]</i>	12/31/96	DIRECTOR OF PUBLIC WORKS		
P.W. INSPECTION				DATE		SHEET 4 OF 4
TRAFFIC DIVISION				5/24/93		REF. PLAN NO. R-3260
CHIEF P.W. ENGR						
PUBLIC UTILITIES						
DESIGNED BY M.C./B.G. DRAWN BY M.C./B.G. CHECKED BY B.G.				HORIZ. SCALE: 1" = 40'		VERT. SCALE: 1" =

SEE SHEET 3
81+00
MAGNOLIA
59' 34'
MATCH LINE
STA.

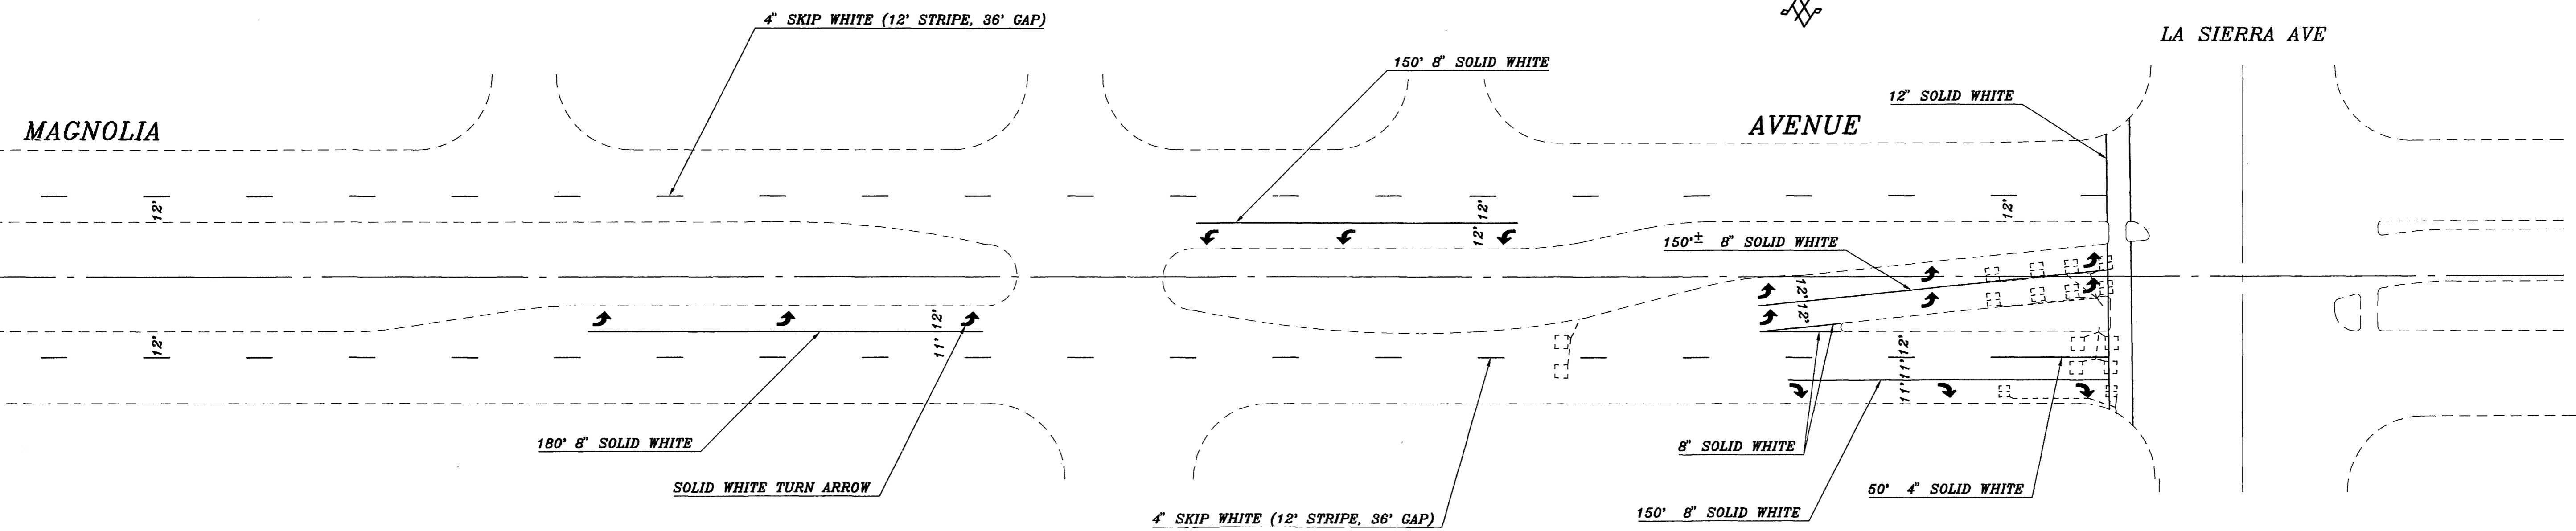

CITY OF RIVERSIDE, CALIFORNIA DEPARTMENT OF PUBLIC WORKS		REHABILITATION OF MAJOR CITY STREETS 1991-1992		ACCT. NO. XL-306
APPROVED BY PRINCIPAL ENGINEER	BY <i>[Signature]</i>	DATE 12/96	APPROVED BY DIRECTOR OF PUBLIC WORKS	SHEET 4 OF 4
MARK	REVISIONS	APPR. DATE	DATE 5/24/93	REF. PLAN NO. R-3260
DESIGNED BY M.C./B.G. DRAWN BY M.C./B.G. CHECKED BY B.G.			HORIZ. SCALE: 1" = 40' VERT. SCALE: 1" =	