


Seventh Street

University Avenue

Orange Street

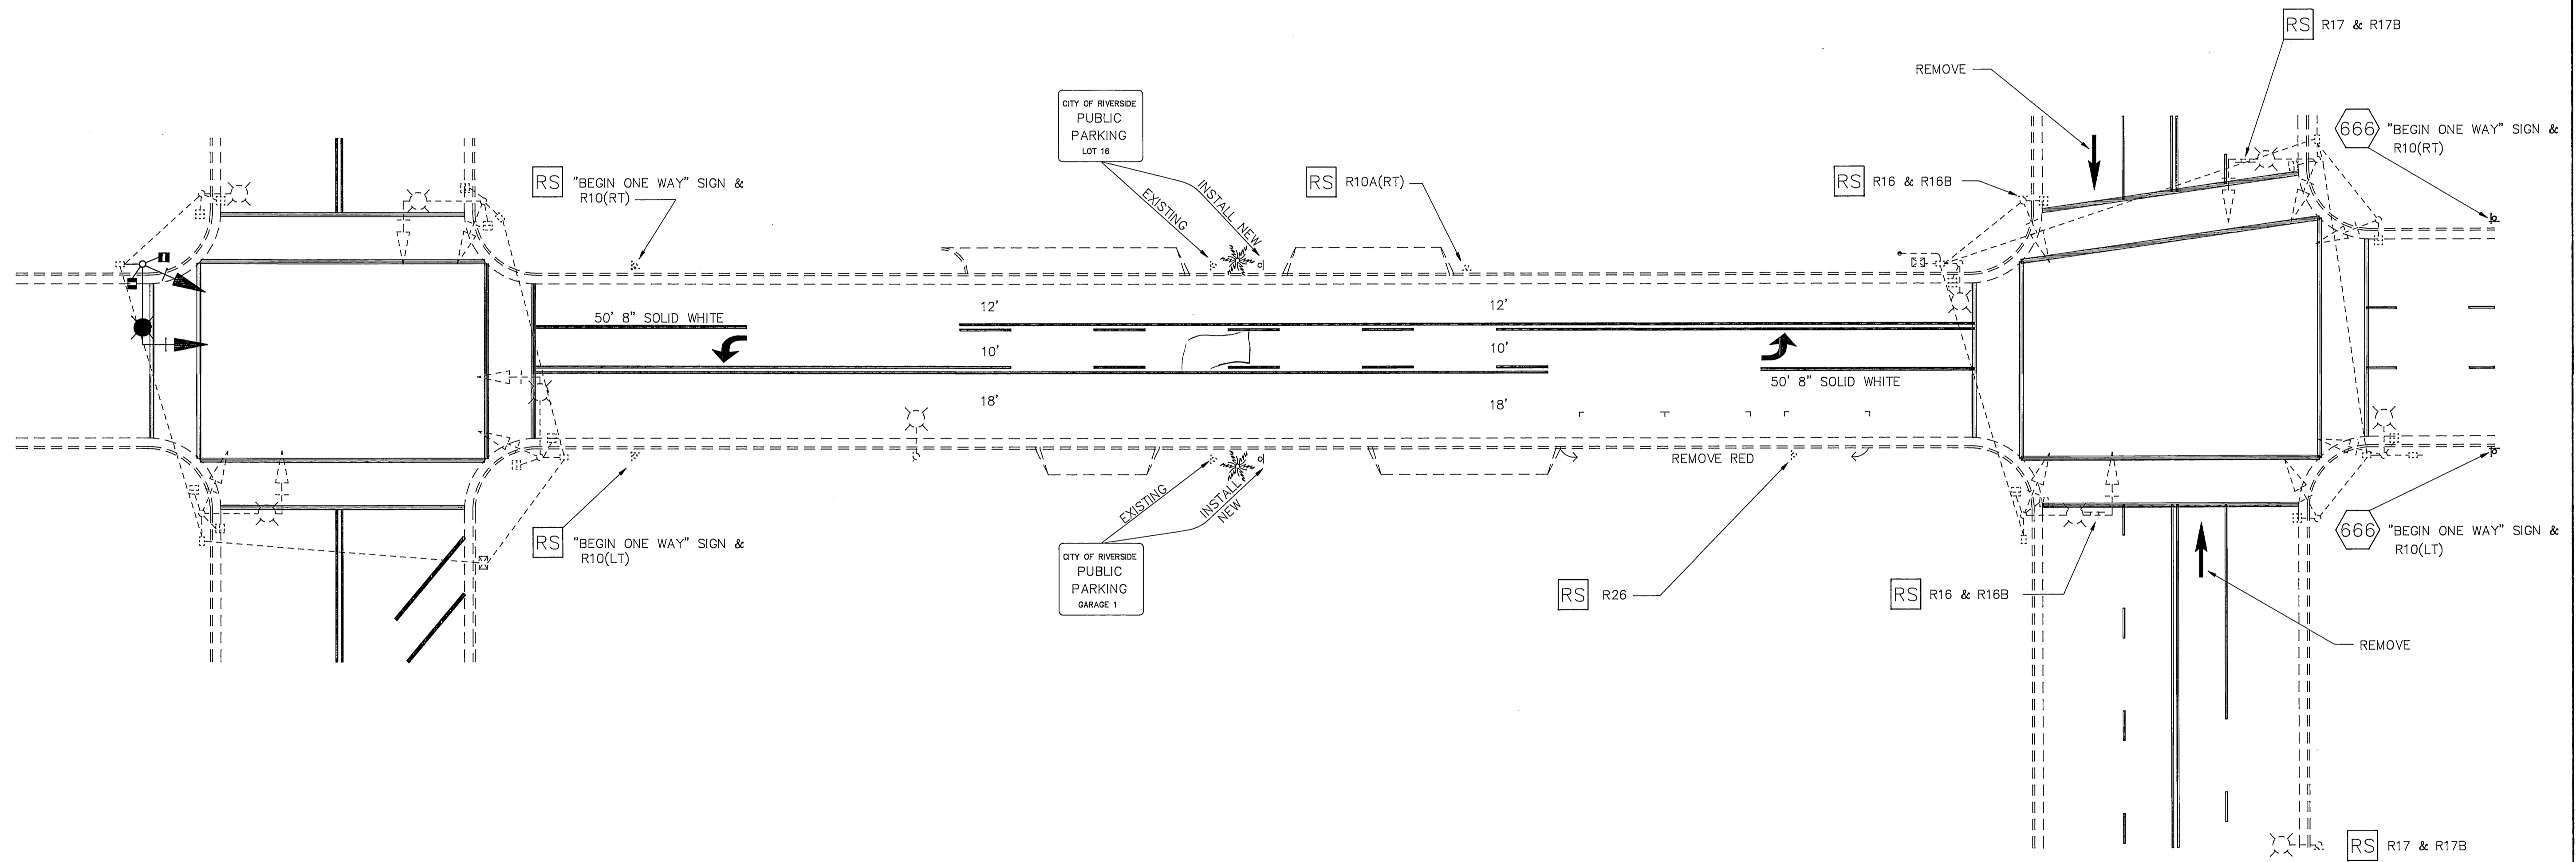

RS REMOVE AND SALVAGE

666 INSTALL PER CITY STANDARD DWG. NO 666.



<p>ENGINEER IN RESPONSIBLE CHARGE</p> <p>RICHARD D. McGRATH R.C.E. No. 31952 expires _____ DATE _____</p>	<table border="1"> <tr> <th>MARK</th> <th>REVISIONS</th> <th>APPR.</th> <th>DATE</th> </tr> <tr> <td> </td> <td> </td> <td> </td> <td> </td> </tr> </table>	MARK	REVISIONS	APPR.	DATE					<p>CITY OF RIVERSIDE, CALIFORNIA DEPARTMENT OF PUBLIC WORKS</p>		<p>DELINEATION AND SIGNING</p> <p>ORANGE STREET FROM SEVENTH TO UNIVERSITY</p> <p>SCALE: 1" = 20'</p>	<p>XL-320</p> <p>SHEET <u>1</u> OF <u>1</u></p>																					
		MARK	REVISIONS	APPR.	DATE																													
<table border="1"> <tr> <td>APPROVED BY</td> <td>BY</td> <td>DATE</td> <td>APPROVED BY</td> <td>DATE</td> </tr> <tr> <td>PRINCIPAL ENGINEER</td> <td> </td> <td> </td> <td>DIRECTOR OF PUBLIC WORKS</td> <td> </td> </tr> <tr> <td>P.W. INSPECTION</td> <td> </td> <td> </td> <td> </td> <td> </td> </tr> <tr> <td>TRAFFIC DIVISION</td> <td> </td> <td> </td> <td> </td> <td> </td> </tr> <tr> <td>CHIEF P.W. ENGR.</td> <td> </td> <td> </td> <td> </td> <td> </td> </tr> <tr> <td>PUBLIC UTILITIES</td> <td> </td> <td> </td> <td> </td> <td> </td> </tr> </table>	APPROVED BY	BY	DATE	APPROVED BY	DATE	PRINCIPAL ENGINEER			DIRECTOR OF PUBLIC WORKS		P.W. INSPECTION					TRAFFIC DIVISION					CHIEF P.W. ENGR.					PUBLIC UTILITIES					<p>DESIGNED BY _____ DRAWN BY <u>JBC</u> CHECKED BY _____</p>			
APPROVED BY	BY	DATE	APPROVED BY	DATE																														
PRINCIPAL ENGINEER			DIRECTOR OF PUBLIC WORKS																															
P.W. INSPECTION																																		
TRAFFIC DIVISION																																		
CHIEF P.W. ENGR.																																		
PUBLIC UTILITIES																																		