


**Pavement Delineation**

— Indicates striping and pavement markings to be installed.

— Indicates striping and pavement markings to remain.

Note: Remove all existing striping, that is in conflict with this plan.

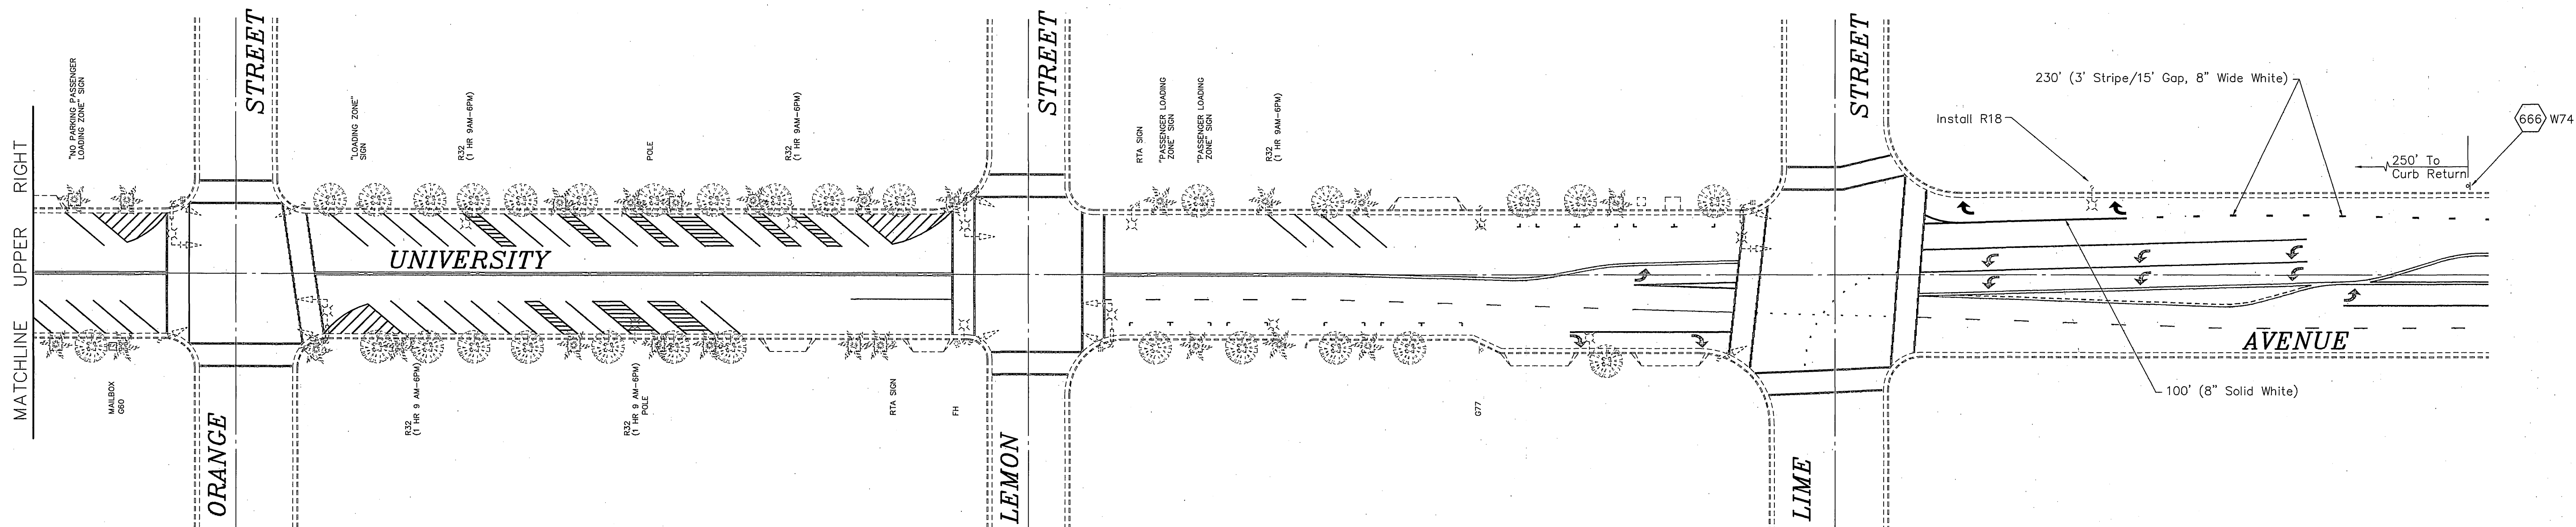

Number of Parking Stalls (Estimate)

Before:  
61

After:  
82

CITY OF RIVERSIDE, CALIFORNIA DEPARTMENT OF PUBLIC WORKS				PARKING PROPOSAL		ACCT. NO. XXX-XXXXXX-XXXXXX-XXXXX
APPROVED BY	BY	DATE	APPROVED BY	<b>UNIVERSITY AVENUE MARKET STREET TO LIME STREET</b>		<b>XL-324</b> SHEET 1 OF 1
PRINCIPAL ENGINEER			DIRECTOR OF PUBLIC WORKS			
P.W. INSPECTION						
TRAFFIC DIVISION						
DESIGNED BY <i>JRC</i>	DRAWN BY <i>JRC</i>	CHECKED BY	DATE	SCALE: 1" = 40'		FILE NO.