


LIME ST.

THIRD ST.

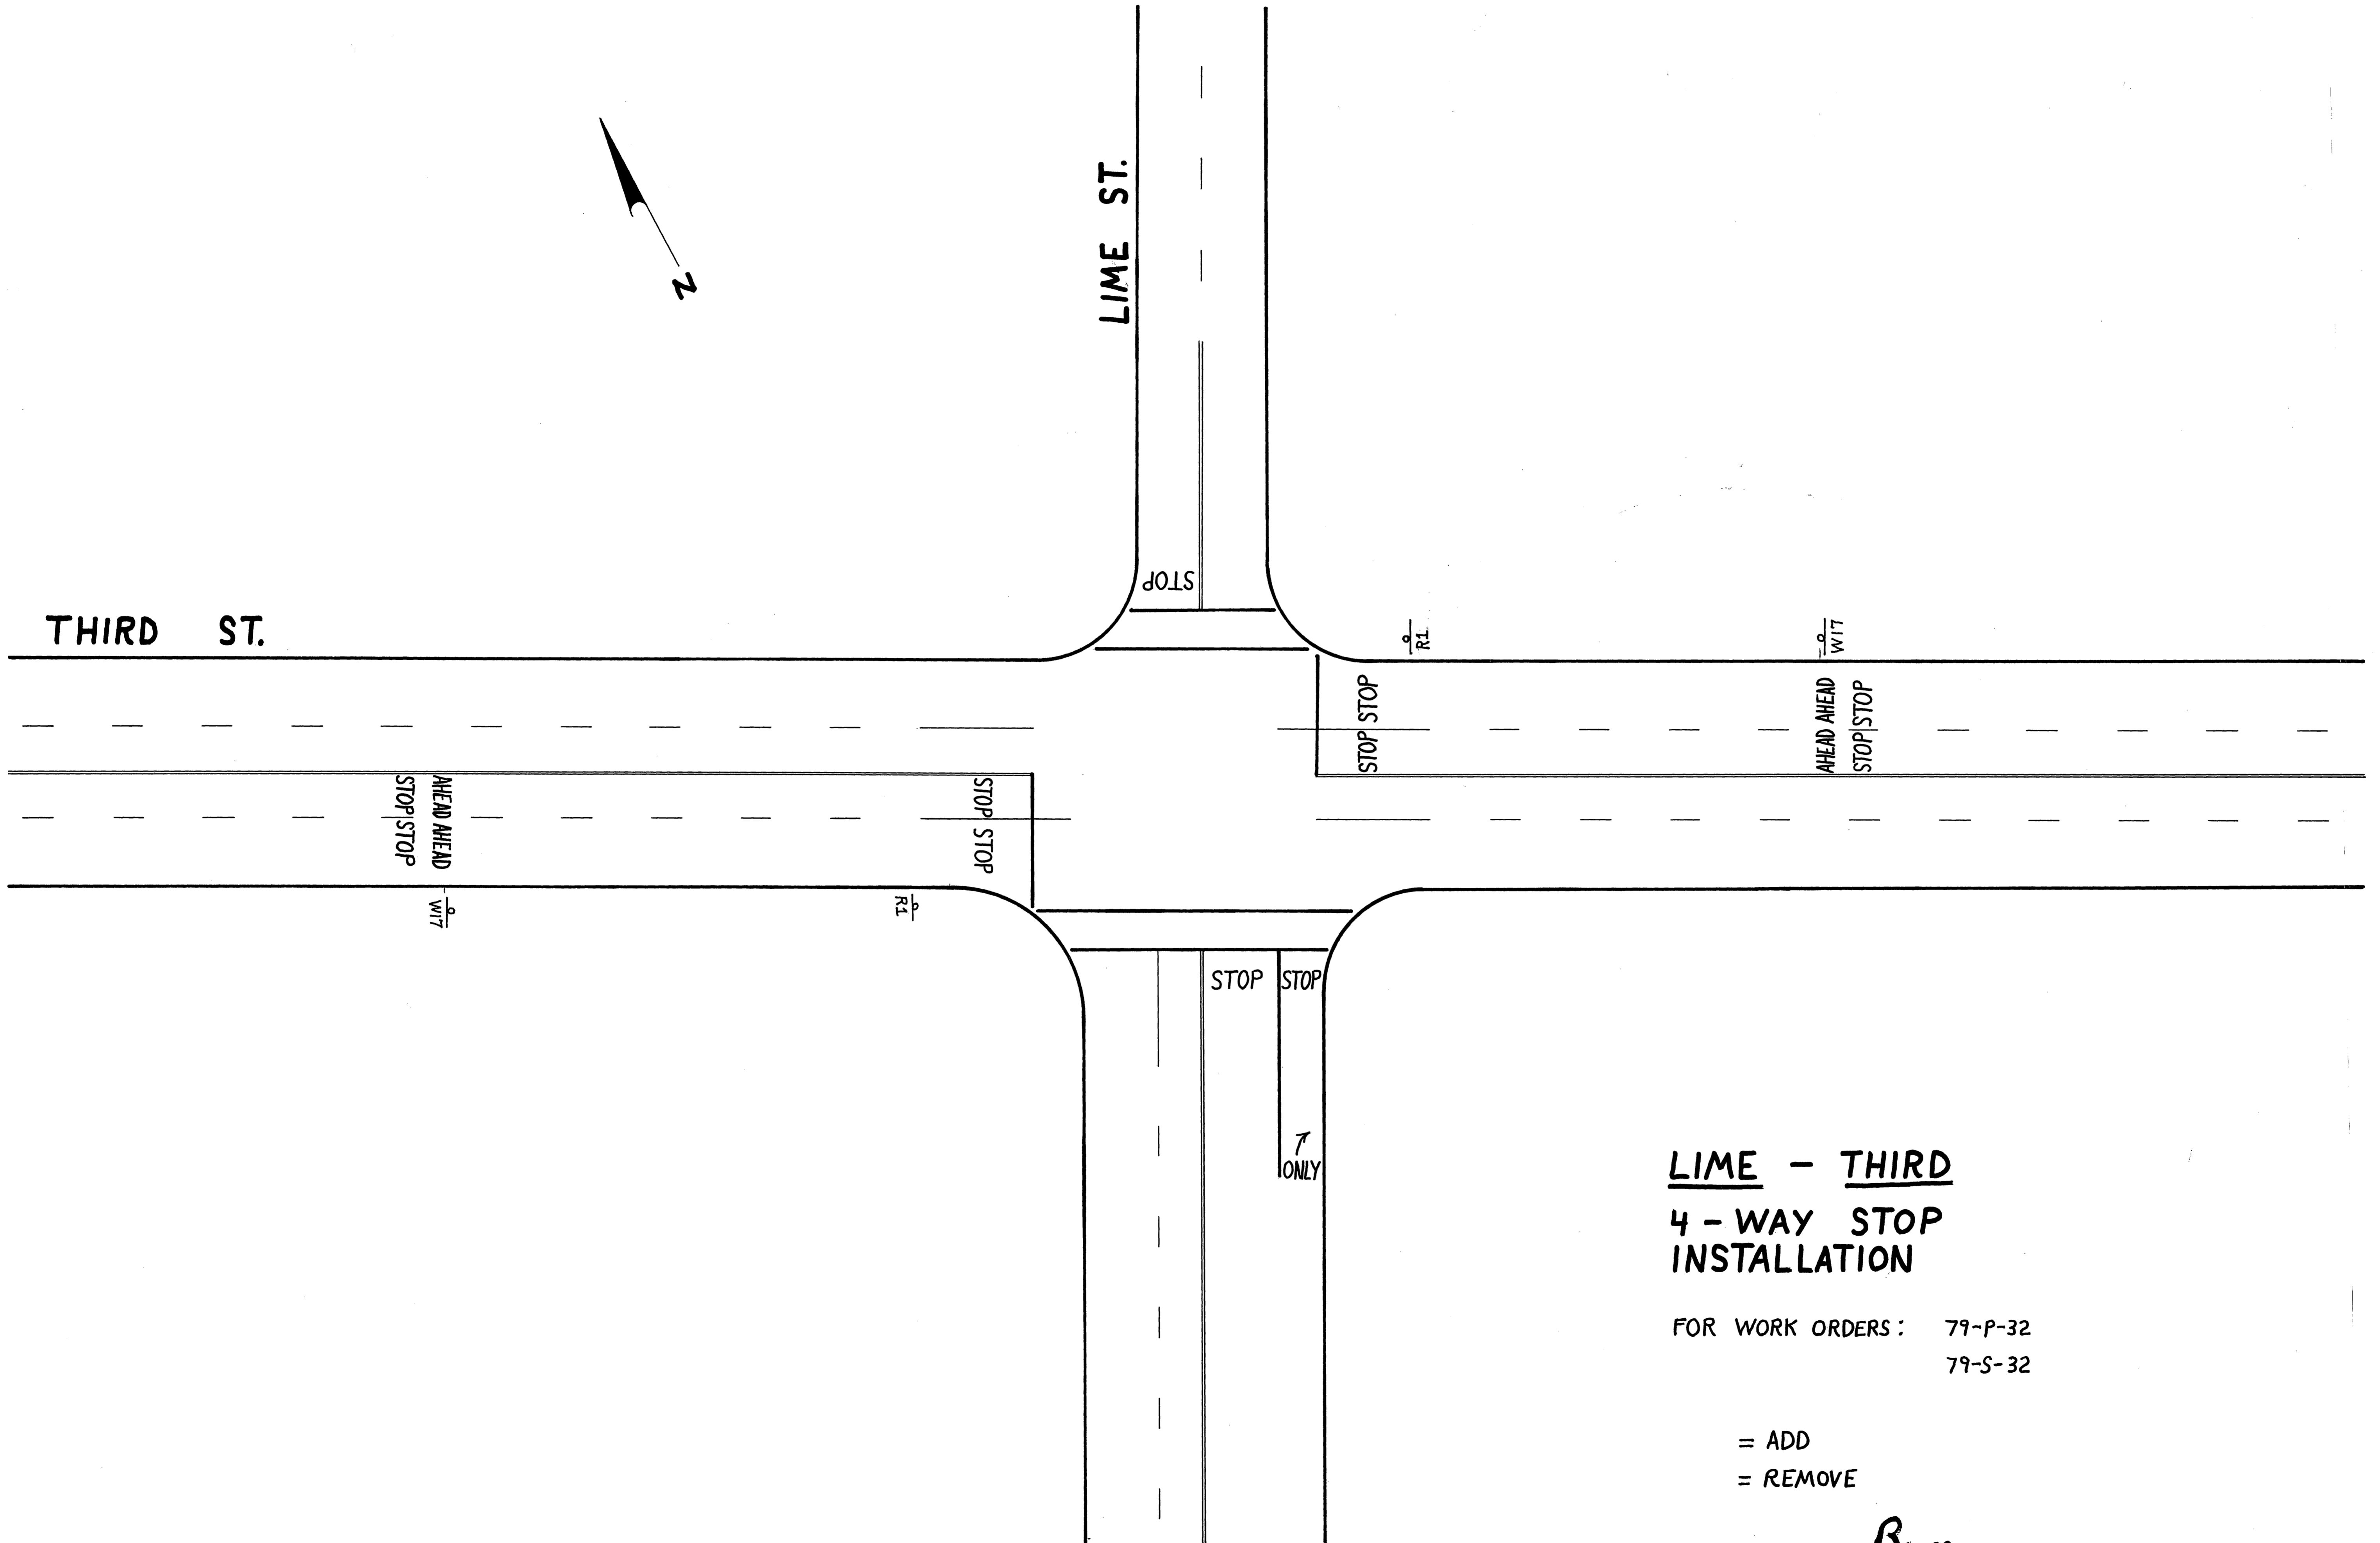

**LIME - THIRD
4 - WAY STOP
INSTALLATION**

FOR WORK ORDERS: 79-P-32
79-S-32

- = ADD
- = REMOVE

Bum
3/14/79