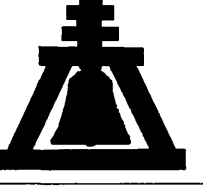


STRIPING & MARKING LEGEND

- (A) 4" SKIP WHITE STRIPE (12' STRIPE, 36" GAP) WITH TYPE D TWO-WAY YELLOW REFLECTIVE MARKERS AT 24' SPACING.
- (B) 4" SKIP WHITE STRIPE (7' STRIPE, 17' GAP) WITH TYPE D TWO-WAY YELLOW REFLECTIVE MARKERS AT 24' SPACING.
- (C) 4" SOLID WHITE STRIPE (50 L.F.) WITH TYPE G ONE-WAY CLEAR REFLECTIVE MARKERS AT 24' SPACING.
- (D) 4" SOLID DOUBLE YELLOW STRIPE WITH TYPE D TWO-WAY YELLOW REFLECTIVE MARKERS AT 24' SPACING.
- (E) YELLOW TWO-WAY TURN LANE WITH TYPE D TWO-WAY YELLOW REFLECTIVE MARKERS AT 24' SPACING (OUTSIDE) & 48' SPACING ALTERNATELY (INSIDE).
- (F) 8" SKIP WHITE STRIPE (3' STRIPE, 12' GAP) WITH TYPE G ONE-WAY CLEAR REFLECTIVE MARKERS AT 24' SPACING.
- (G) 8" SOLID WHITE STRIPE WITH TYPE G ONE-WAY CLEAR REFLECTIVE MARKERS AT 24' SPACING.
- (H) 4" SOLID WHITE STRIPE
- (J) 12" SOLID WHITE MARKING
- (K) SOLID WHITE ARROW MARKING
- (L) SOLID YELLOW "SCHOOL" MARKING
- (M) SOLID WHITE "STOP" LEGEND




RICHARD D. McGRATH
 R.C.E. No. 31952 expires _____
 DATE _____

CITY OF RIVERSIDE, CALIFORNIA DEPARTMENT OF PUBLIC WORKS			
APPROVED BY	BY	DATE	APPROVED BY
PRINCIPAL ENGINEER			DIRECTOR OF PUBLIC WORKS
P.W. INSPECTION			
TRAFFIC DIVISION			
CHIEF P.W. ENGR.			
PUBLIC UTILITIES			

PAVEMENT DELINEATION & SIGN PLAN
ADAMS STREET
VICTORIA TO CALIFORNIA
ARTERIAL ST. REHAB 94-95

ACCT. NO.
432-541500-440302-30036
XL-366
(R-3390)
 SHEET 1 OF 4
 FILE NAME: XL366-1.DWG

SCALE: 1" = 40'

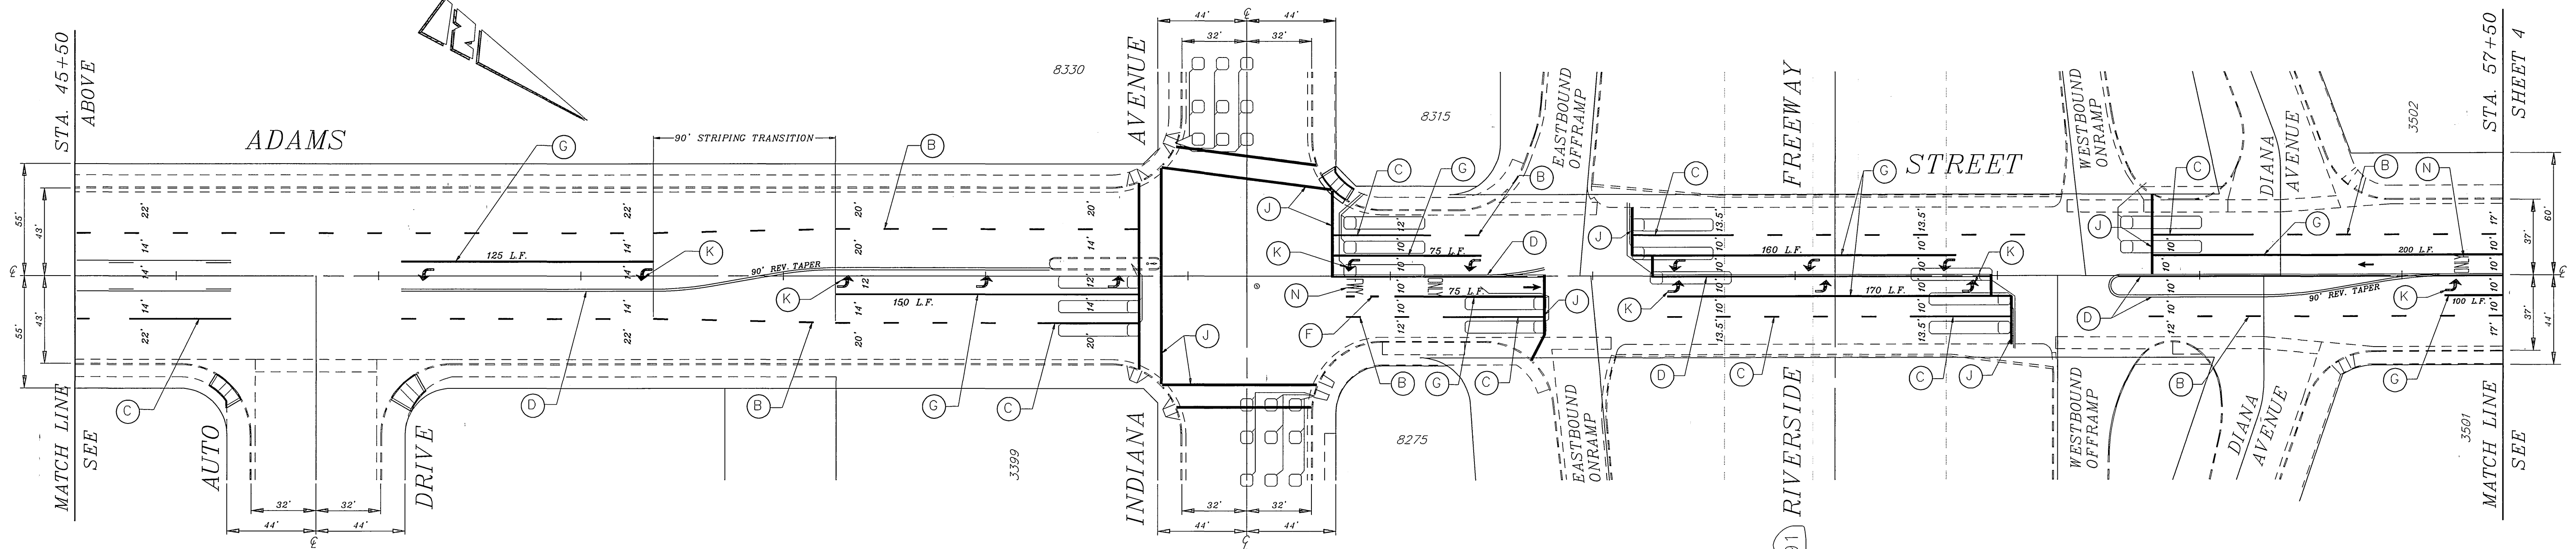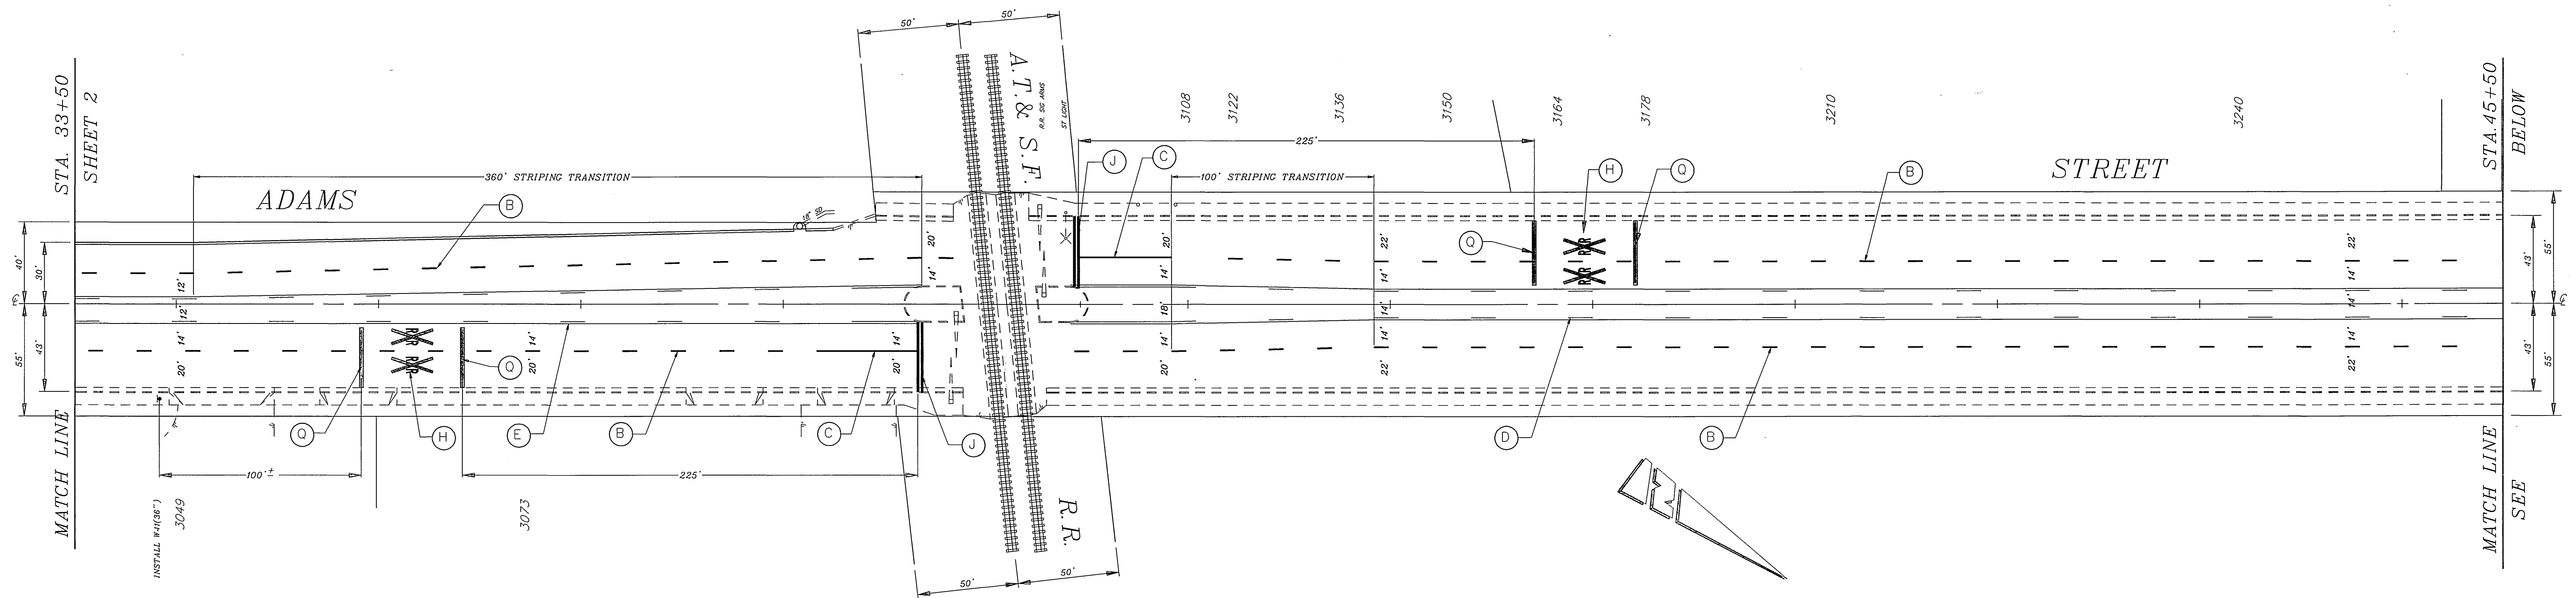

STRIPING & MARKING LEGEND

- (A) 4" SKIP WHITE STRIPE (12' STRIPE, 36' GAP) WITH TYPE D TWO-WAY YELLOW REFLECTIVE MARKERS AT 24' SPACING.
- (B) 4" SKIP WHITE STRIPE (7' STRIPE, 17' GAP) WITH TYPE D TWO-WAY YELLOW REFLECTIVE MARKERS AT 24' SPACING.
- (C) 4" SOLID WHITE STRIPE (50 L.F.) WITH TYPE G ONE-WAY CLEAR REFLECTIVE MARKERS AT 24' SPACING.
- (D) 4" SOLID DOUBLE YELLOW STRIPE WITH TYPE D TWO-WAY YELLOW REFLECTIVE MARKERS AT 24' SPACING.
- (E) YELLOW TWO-WAY TURN LANE WITH TYPE D TWO-WAY YELLOW REFLECTIVE MARKERS AT 24' SPACING (OUTSIDE) & 48' SPACING ALTERNATELY (INSIDE)
- (F) 8" SKIP WHITE STRIPE (3' STRIPE, 12' GAP) WITH TYPE G ONE-WAY CLEAR REFLECTIVE MARKERS AT 24' SPACING.
- (G) 8" SOLID WHITE STRIPE WITH TYPE G ONE-WAY CLEAR REFLECTIVE MARKERS AT 24' SPACING.
- (H) SOLID WHITE "RXR" MARKING
- (J) 12" SOLID WHITE MARKING
- (K) SOLID WHITE ARROW MARKING
- (L) SOLID YELLOW "SCHOOL" MARKING
- (M) SOLID WHITE "STOP" LEGEND
- (N) SOLID WHITE "FWY, ONLY, →" MARKING.
- (P) INSTALL TYPE A WHITE NON-REFLECTIVE MARKERS AT 4' SPACING.
- (Q) 24" SOLID WHITE MARKING



RICHARD D. McCRATH
R.C.E. No. 31952 expires _____

DATE _____

CITY OF RIVERSIDE, CALIFORNIA DEPARTMENT OF PUBLIC WORKS			
APPROVED BY	BY	DATE	APPROVED BY
PRINCIPAL ENGINEER			DIRECTOR OF PUBLIC WORKS
P.W. INSPECTION			
TRAFFIC DIVISION			
CHIEF P.W. ENGR.			
PUBLIC UTILITIES			
DESIGNED BY	R.C.G.	DRAWN BY	R.C.G.
CHECKED BY		DATE	


PAVEMENT DELINEATION & SIGN PLAN
ADAMS STREET
VICTORIA TO CALIFORNIA
ARTERIAL ST. REHAB 94-95

ACCT. NO.
432-541500-440302-30036

XL-366
(R-3390)
SHEET 2 OF 4


SCALE: 1" = 40'

FILE NAME: XL366-2.DWG

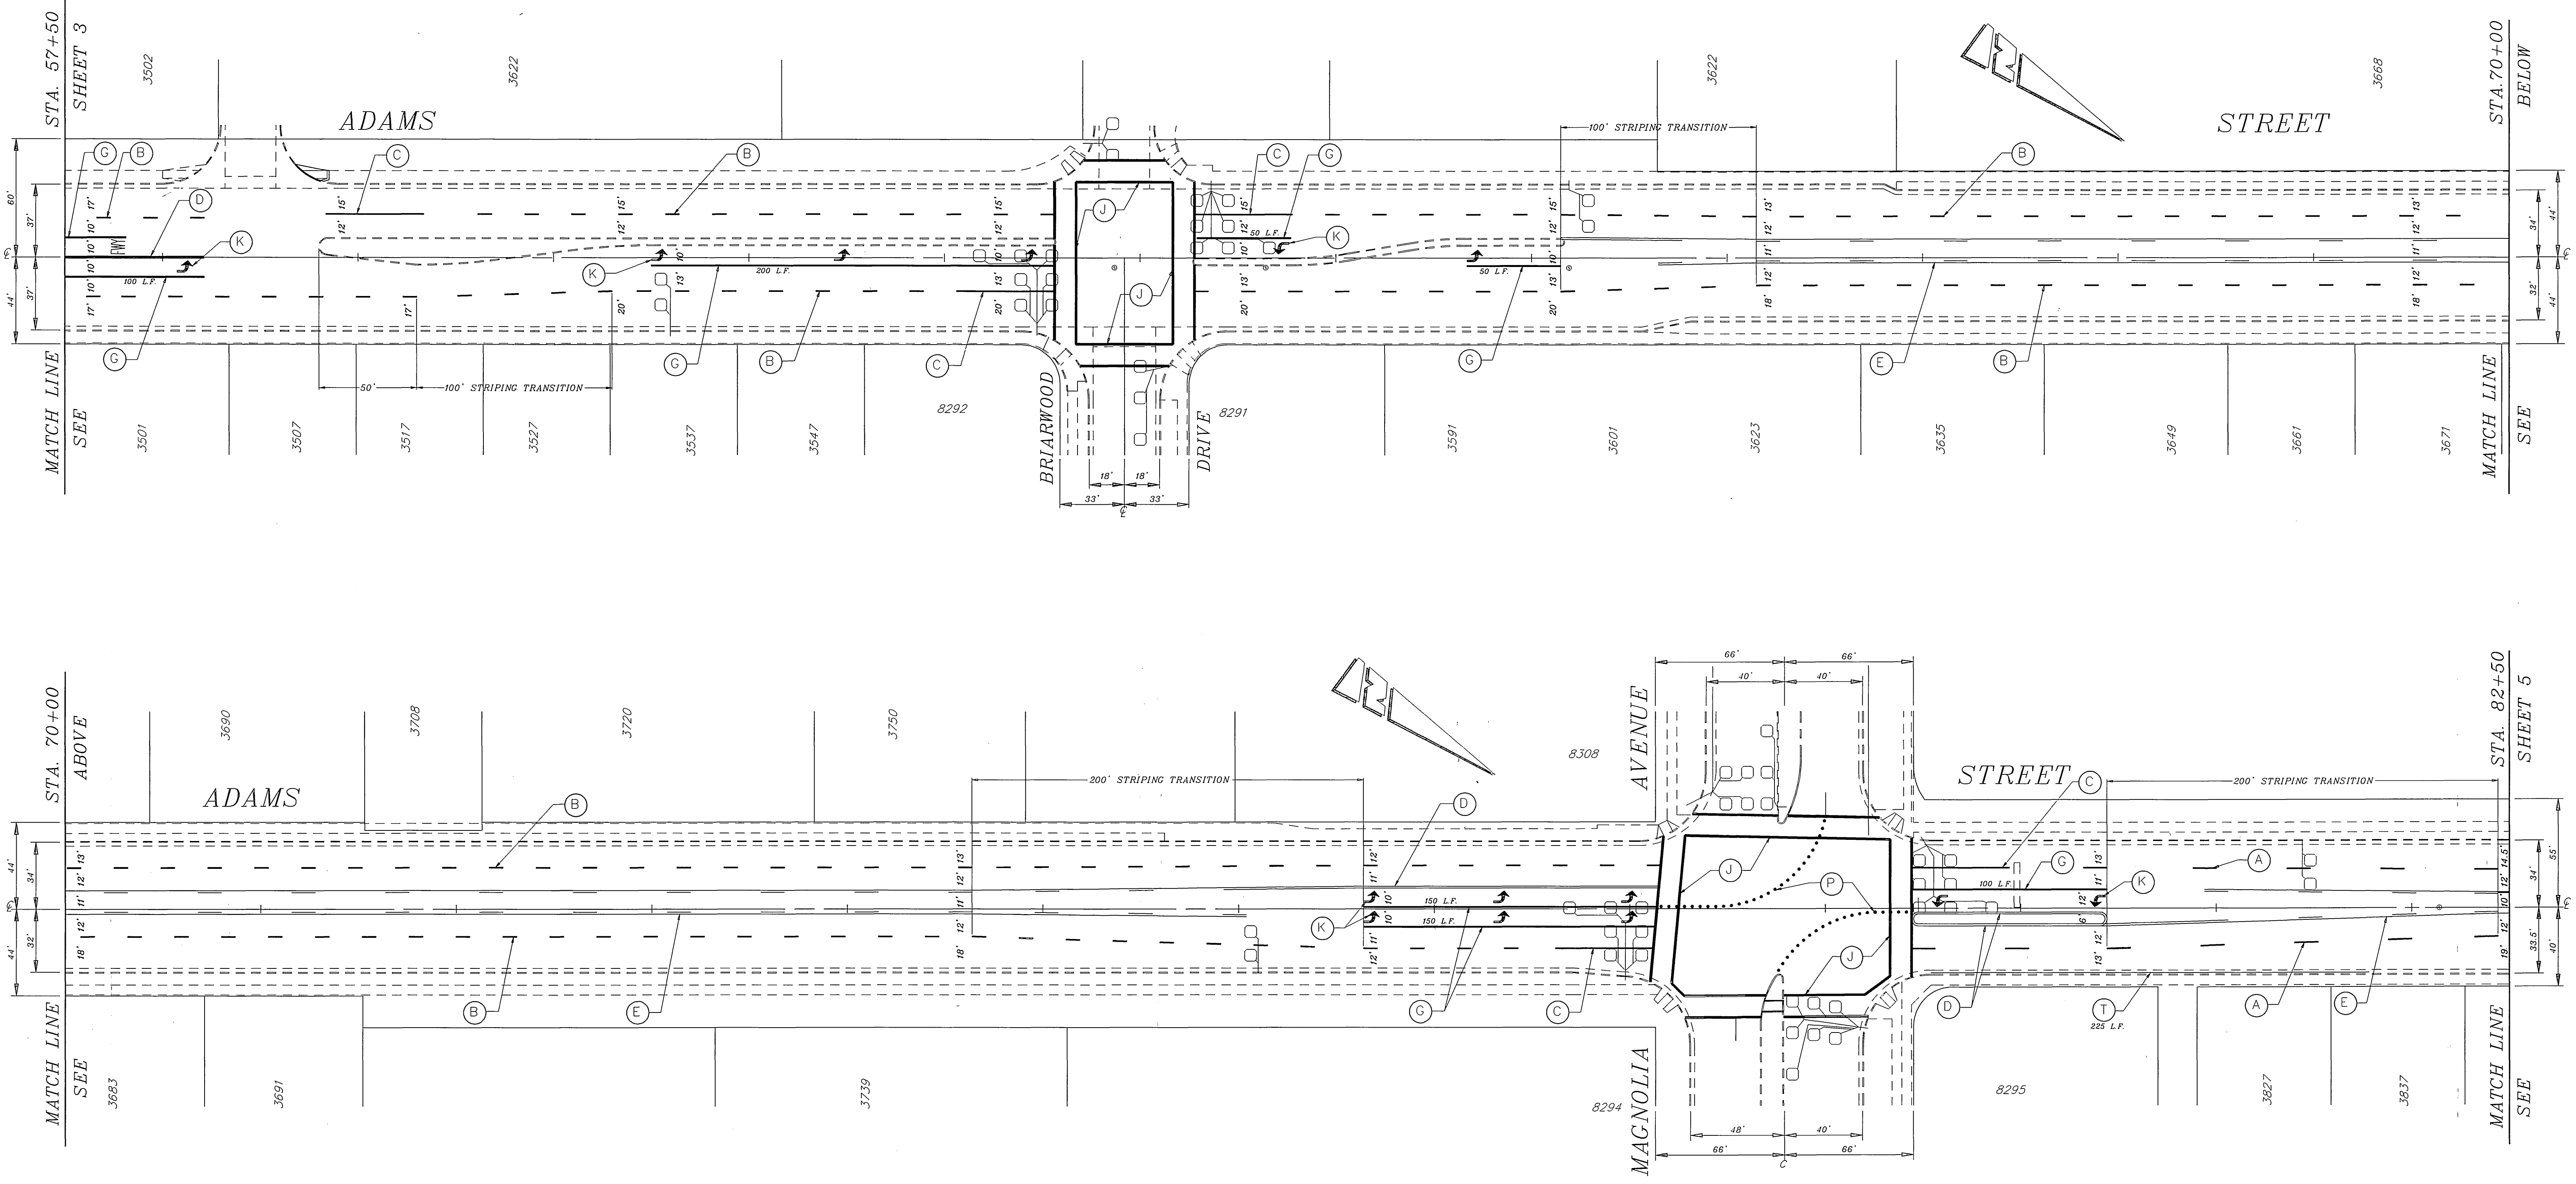

STRIPING & MARKING LEGEND

- (A) 4" SKIP WHITE STRIPE (12' STRIPE, 36" GAP) WITH TYPE D TWO-WAY YELLOW REFLECTIVE MARKERS AT 24' SPACING.
- (B) 4" SKIP WHITE STRIPE (7' STRIPE, 17" GAP) WITH TYPE D TWO-WAY YELLOW REFLECTIVE MARKERS AT 24' SPACING.
- (C) 4" SOLID WHITE STRIPE (50' L.F.) WITH TYPE G ONE-WAY CLEAR REFLECTIVE MARKERS AT 24' SPACING.
- (D) 4" SOLID DOUBLE YELLOW STRIPE WITH TYPE D TWO-WAY YELLOW REFLECTIVE MARKERS AT 24' SPACING.
- (E) YELLOW TWO-WAY TURN LANE WITH TYPE D TWO-WAY YELLOW REFLECTIVE MARKERS AT 24' SPACING (OUTSIDE) & 48' SPACING ALTERNATELY (INSIDE)
- (F) 8" SKIP WHITE STRIPE (3' STRIPE, 12" GAP) WITH TYPE G ONE-WAY CLEAR REFLECTIVE MARKERS AT 24' SPACING.
- (G) 8" SOLID WHITE STRIPE WITH TYPE G ONE-WAY CLEAR REFLECTIVE MARKERS AT 24' SPACING.
- (H) 4" SOLID WHITE STRIPE
- (J) 12" SOLID WHITE MARKING
- (K) SOLID WHITE ARROW MARKING
- (L) SOLID YELLOW "SCHOOL" MARKING
- (M) SOLID WHITE "STOP" LEGEND
- (N) SOLID WHITE "FWY. ONLY. —" MARKING.
- (P) INSTALL TYPE A WHITE NON-REFLECTIVE MARKERS AT 4" SPACING.
- (T) PAINT EXISTING CURB RED.

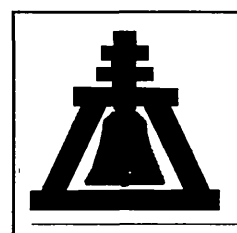


RICHARD D. McGRATH
R.C.E. No. 31952 expires _____
DATE _____

MARK	REVISIONS	APPR	DATE

CITY OF RIVERSIDE, CALIFORNIA DEPARTMENT OF PUBLIC WORKS			
APPROVED BY	BY	DATE	APPROVED BY
PRINCIPAL ENGINEER			DIRECTOR OF PUBLIC WORKS
P.W. INSPECTION			
TRAFFIC DIVISION			
CHIEF P.W. ENGR.			
PUBLIC UTILITIES			


PAVEMENT DELINEATION & SIGN PLAN
ADAMS STREET
VICTORIA TO CALIFORNIA
ARTERIAL ST. REHAB 94-95
SCALE: 1" = 40'

ACCT. NO.
432-541500-440302-30036
XL-366
(R-3390)
SHEET 3 OF 4
FILE NAME: XL366-3.DWG

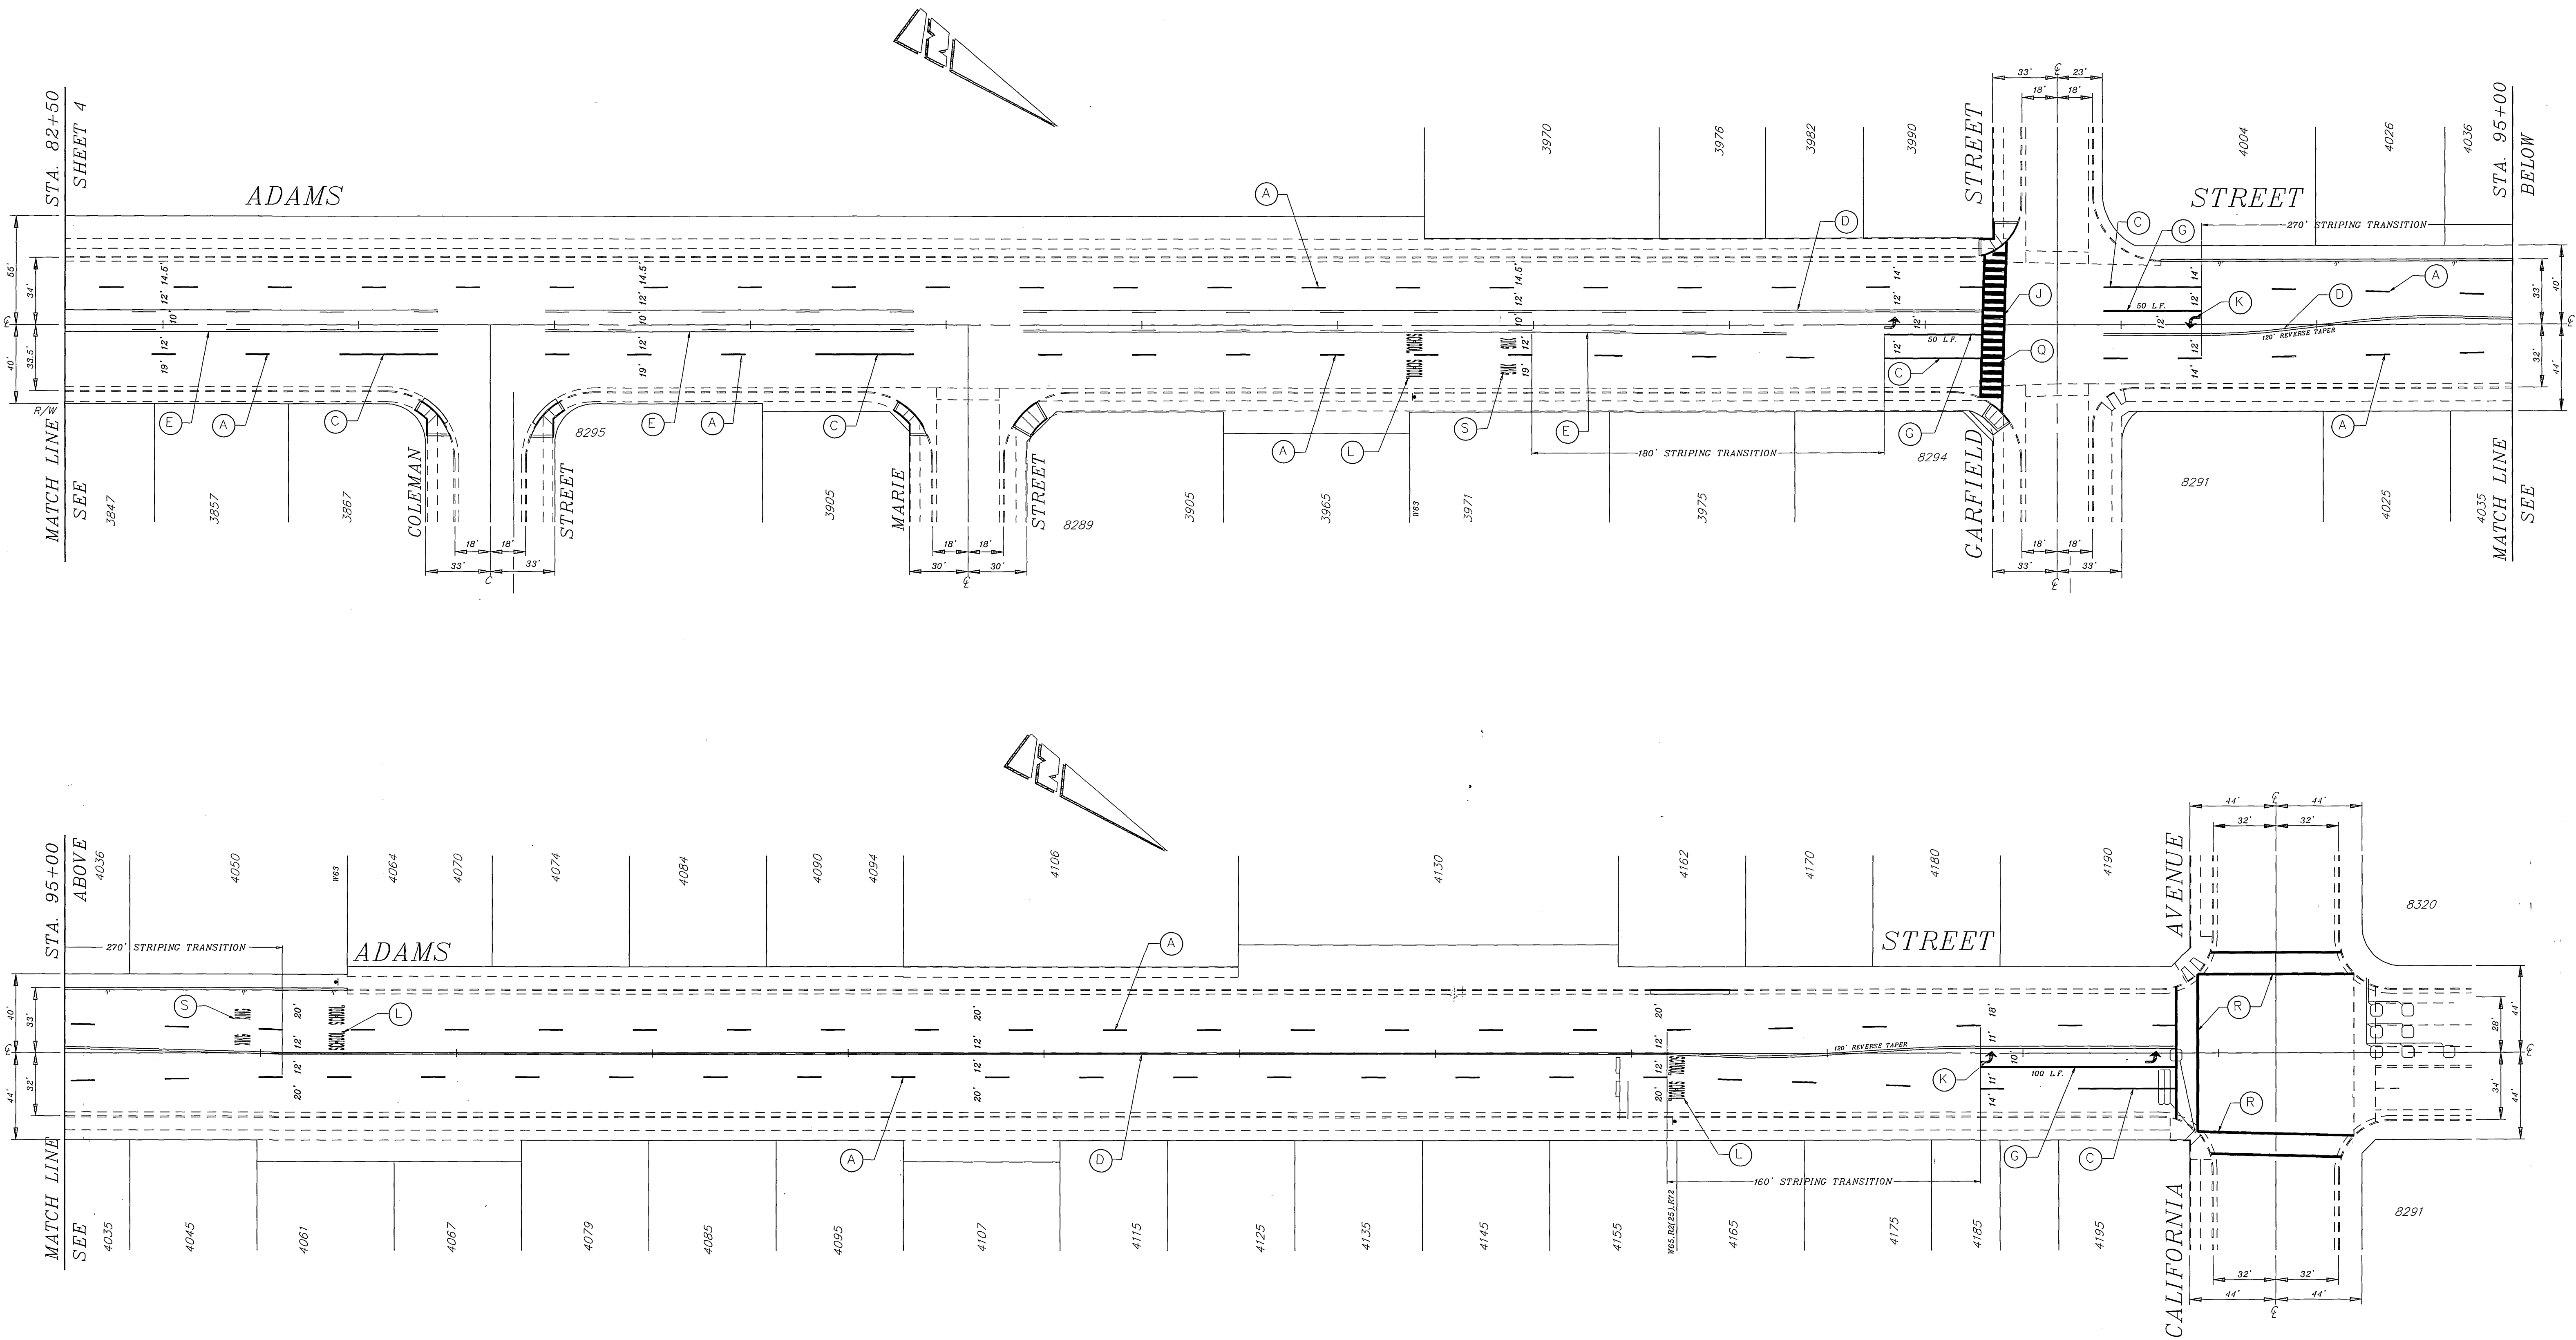

STRIPING & MARKING LEGEND

- (A) 4" SKIP WHITE STRIPE (12' STRIPE, 36' GAP) WITH TYPE D TWO-WAY YELLOW REFLECTIVE MARKERS AT 24" SPACING.
- (B) 4" SKIP WHITE STRIPE (7' STRIPE, 17' GAP) WITH TYPE D TWO-WAY YELLOW REFLECTIVE MARKERS AT 24" SPACING.
- (C) 4" SOLID WHITE STRIPE (50 L.F.) WITH TYPE G ONE-WAY CLEAR REFLECTIVE MARKERS AT 24" SPACING.
- (D) 4" SOLID DOUBLE YELLOW STRIPE WITH TYPE D TWO-WAY YELLOW REFLECTIVE MARKERS AT 24" SPACING.
- (E) YELLOW TWO-WAY TURN LANE WITH TYPE D TWO-WAY YELLOW REFLECTIVE MARKERS AT 24" SPACING (OUTSIDE) & 48" SPACING ALTERNATELY (INSIDE).
- (F) 8" SKIP WHITE STRIPE (3' STRIPE, 12' GAP) WITH TYPE G ONE-WAY CLEAR REFLECTIVE MARKERS AT 24" SPACING.
- (G) 8" SOLID WHITE STRIPE WITH TYPE G ONE-WAY CLEAR REFLECTIVE MARKERS AT 24" SPACING.
- (H) SOLID WHITE "RXR" MARKING
- (J) 12" SOLID WHITE MARKING
- (K) SOLID WHITE ARROW MARKING
- (L) SOLID YELLOW "SCHOOL" MARKING
- (M) SOLID WHITE "STOP" LEGEND
- (Q) 24" SOLID WHITE MARKING.
- (R) 12" SOLID YELLOW MARKING
- (S) SOLID YELLOW "XING" MARKING

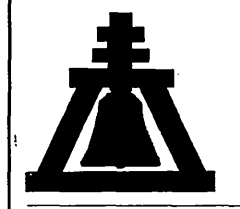

RICHARD D. McGRATH
R.C.E. No. 31952 expires
DATE _____

CITY OF RIVERSIDE, CALIFORNIA DEPARTMENT OF PUBLIC WORKS			
APPROVED BY	BY	DATE	APPROVED BY
PRINCIPAL ENGINEER			DIRECTOR OF PUBLIC WORKS
P.W. INSPECTION			
TRAFFIC DIVISION		7/25/92	
CHIEF P.W. ENGR.			
PUBLIC UTILITIES			
DESIGNED BY	R.C.C.	DRAWN BY	R.C.C.
CHECKED BY	R.C.C.	DATE	

PAVEMENT DELINEATION & SIGN PLAN
ADAMS STREET
VICTORIA TO CALIFORNIA
ARTERIAL ST. REHAB 94-95
SCALE: 1" = 20'

ACCT. NO.
432-541500-440302-30036
XL-366
(R-3390)
SHEET 4 OF 4
FILE NAME: XL366-4.DWG