

STRIPING AND MARKING LEGEND

- (A) PAINT 4" WIDE DOUBLE YELLOW STRIPE
- (C) PAINT 4" WIDE DASHED WHITE STRIPE (12' STRIPE, 36' GAP)
- (D) PAINT 4" WIDE SINGLE WHITE STRIPE (SOLID)
- (E) PAINT 8" WIDE SINGLE WHITE STRIPE (SOLID)
- (F) PAINT 12" WIDE SINGLE WHITE STRIPE (SOLID)
- (G) PAINT WHITE TURN ARROW PAVEMENT MARKING
- (M) PAINT YELLOW 2-WAY CONTINUOUS LEFT TURN LANE

ENGINEER IN RESPONSIBLE CHARGE
Manoj
 FRANK R. DUNNISKI
 P.E. No. 1569 expires 6/30/99
 DATE 5/18/96

NO.	REVISIONS	APPR.	DATE



DESIGNED BY TRC DRAWN BY TRC CHECKED BY *TRC*

CITY OF RIVERSIDE, CALIFORNIA
 PUBLIC WORKS DEPARTMENT

APPROVED BY	BY	DATE
DEPUTY P.W. DIRECTOR	<i>Barry Bal</i>	5/18/96
PRINCIPAL ENGINEER		
CHEF P.W. INSPECTOR		
TRAFFIC DIVISION		
SURVEYOR		
STREET SERVICES		
PUBLIC WORKS DEPARTMENT		


REHAB. OF ARTERIAL STREETS 95-96
 STRIPING PLAN
 IOWA AVENUE
 LINDEN STREET TO SPRUCE STREET
 SCALE: 1" = 40'

ACCT. NO. 430-541500-440301-30037
 XL-377
 SHEET 1 OF 2
 FILE NO. XL377.DWG

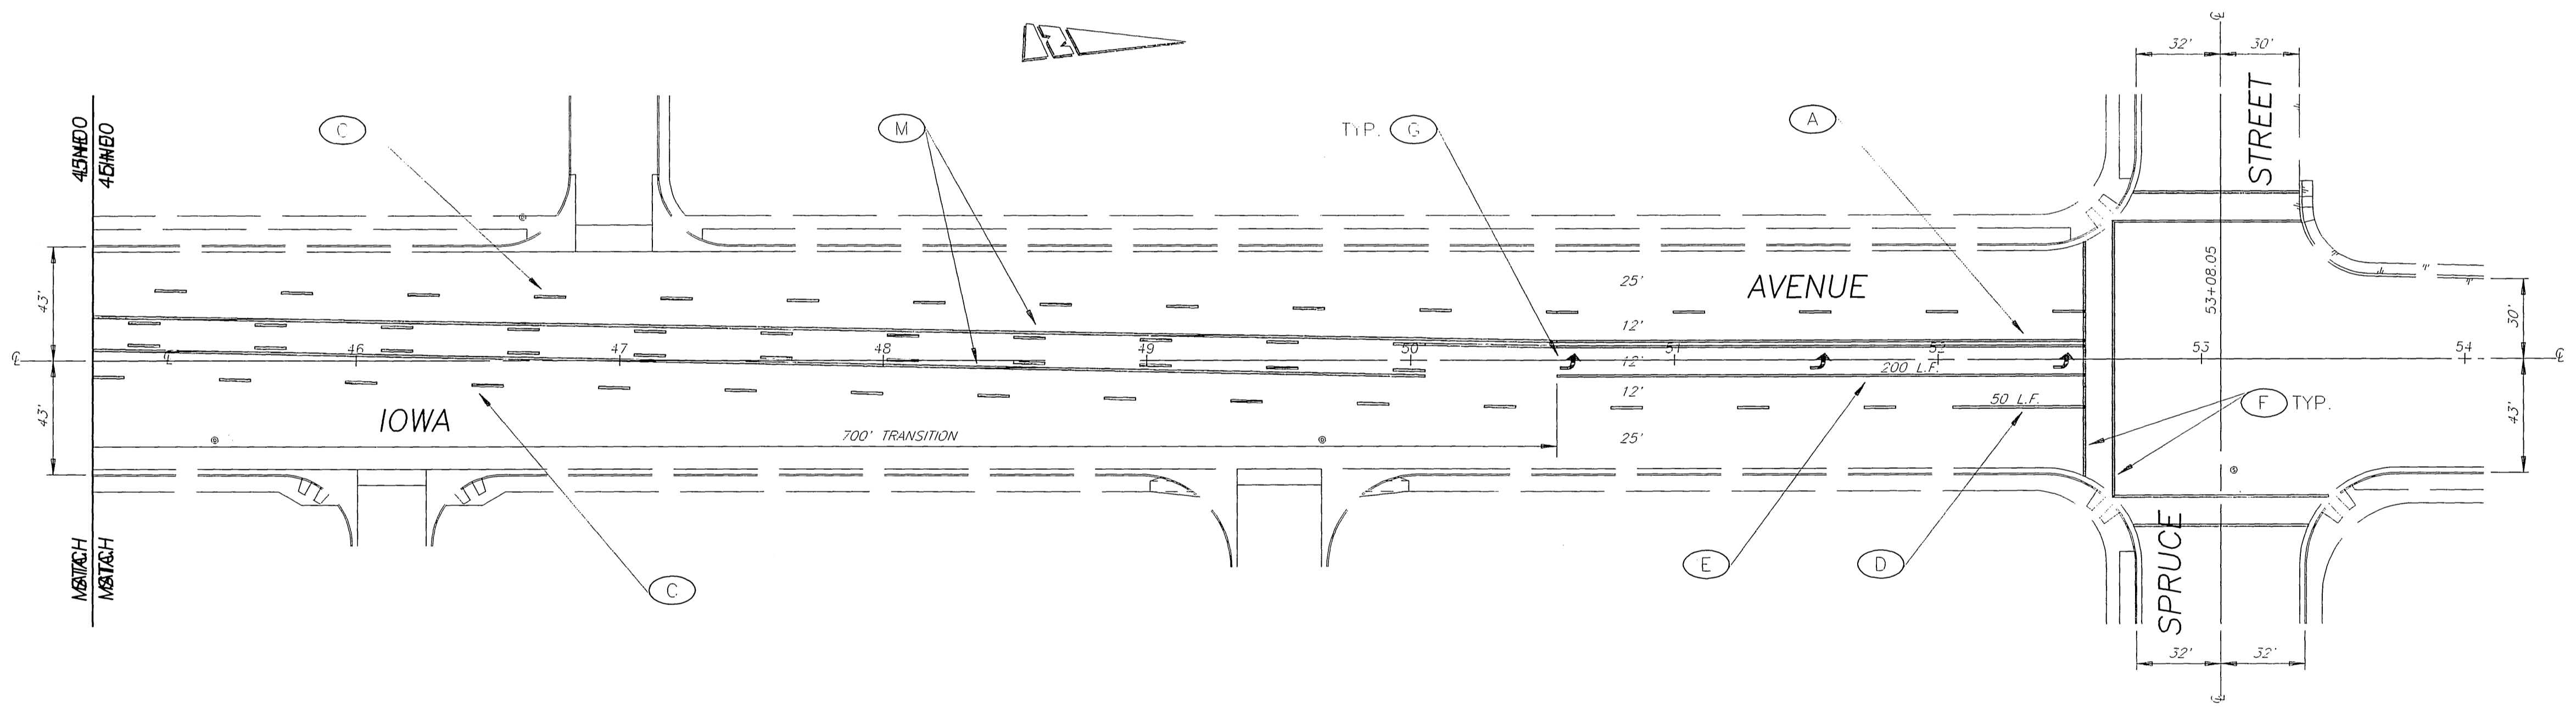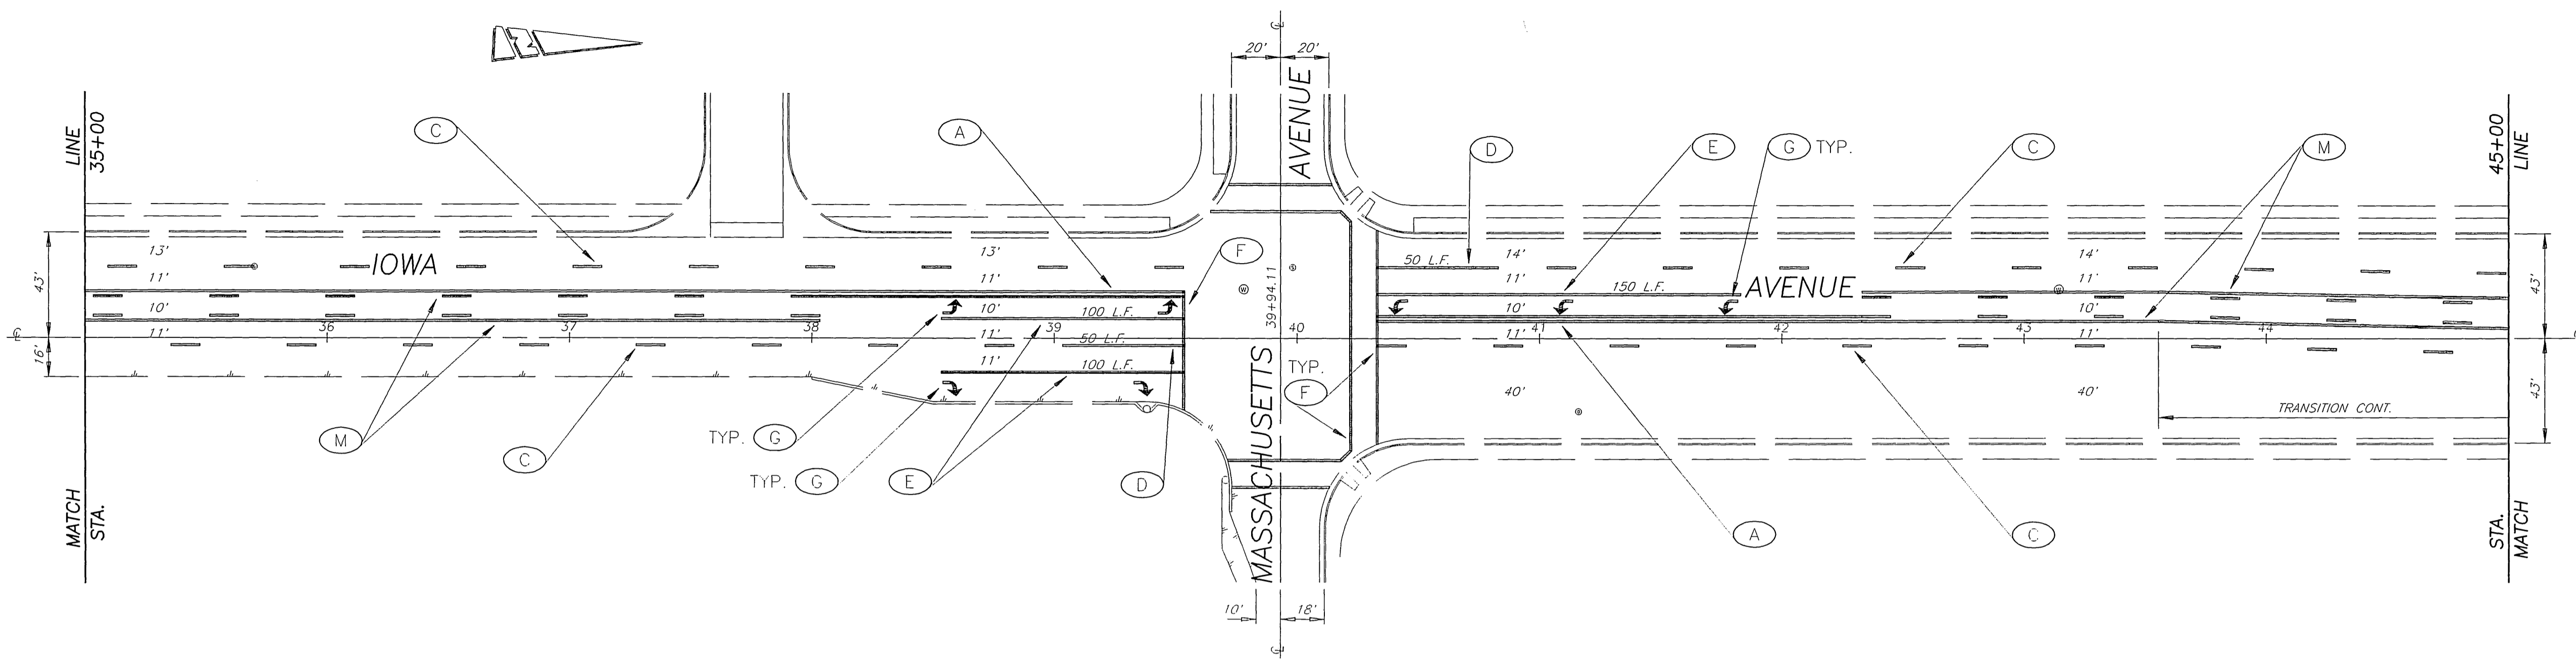

STRIPING AND MARKING LEGEND

- (A) PAINT 4" WIDE DOUBLE YELLOW STRIPE
- (B) PAINT 4" WIDE DASHED WHITE STRIPE (SOLID)
- (C) PAINT 4" WIDE SINGLE YELLOW STRIPE (12' STRIPE, 36' GAP)
- (D) PAINT 4" WIDE SINGLE WHITE STRIPE (SOLID)
- (E) PAINT 8" WIDE SINGLE WHITE STRIPE (SOLID)
- (F) PAINT 12" WIDE SINGLE WHITE STRIPE (SOLID)
- (G) PAINT WHITE TURN ARROW PAVEMENT MARKING
- (M) PAINT YELLOW 2-WAY CONTINUOUS LEFT TURN LANE

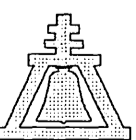
ENGINEER IN RESPONSIBLE CHARGE
Amir
 FRAN R. DUNAJSKI
 T.R. No. 1569 expires 6/30/99
 DATE 5/18/96

MARK	REVISIONS	APPR	DATE

DESIGNED BY: TRC DRAWN BY: TRC CHECKED BY: *[Signature]*

CITY OF RIVERSIDE, CALIFORNIA
 PUBLIC WORKS DEPARTMENT
 APPROVED BY: _____ BY: _____ DATE: _____
 DEPUTY P.W. DIRECTOR
 PRINCIPAL ENGINEER
 CHIEF P.W. INSPECTOR
 TRAFFIC DIVISION
 SURVEYOR
 STREET SERVICES
 P.W.D. DEPARTMENT

REHAB. OF ARTERIAL STREETS 95-96
 STRIPING PLAN
 IOWA AVENUE
 LINDEN STREET TO SPRUCE STREET
 SCALE: 1" = 40'

ACCT. NO. 430-541500-440301-30037
 XL-377
 SHEET 2 OF 2
 FILE NO. XL377.DWG

INDEXED 10/7/96 LHL

FILE W/R 3417