


STRIPING AND MARKING LEGEND

- (A) PAINT 4" WIDE DOUBLE YELLOW STRIPE
- (B) PAINT 4" WIDE SINGLE YELLOW STRIPE (SOLID)
- (C) PAINT 4" WIDE DASHED YELLOW STRIPE (7' STRIPE, 17' GAP)
- (F) PAINT 12" WIDE SINGLE WHITE STRIPE (SOLID)
- (I) PAINT WHITE "STOP" PAVEMENT MARKING


ENGINEER IN RESPONSIBLE CHARGE
Francis R. Dunajski
 FRAN R. DUNAJSKI
 T.R. No. 1569 expires 6/30/99
 DATE 5/8/96

MARK	REVISIONS	APPR	DATE

DESIGNED BY TRC DRAWN BY TRC CHECKED BY *J.P.*



CITY OF RIVERSIDE, CALIFORNIA
 PUBLIC WORKS DEPARTMENT
 APPROVED BY: *Barney Barney*
 DEPUTY P.W. DIRECTOR
 PRINCIPAL ENGINEER
 CHIEF P.W. INSPECTOR
 TRAFFIC DIVISION
 SUPERVISOR
 DATE 5/8/96

REHAB. OF ARTERIAL STREETS 95-96
 STRIPING PLAN
 WASHINGTON STREET
 VICTORIA AVENUE TO INDIANA AVENUE
 SCALE: 1" = 40'

ACCT. NO. 430-541500-440301-30037
XL-380
 SHEET 1 OF 2
 FILE NO. XL380.DWG


INDEXED 10/1/96 LFL

FILE W/R-347

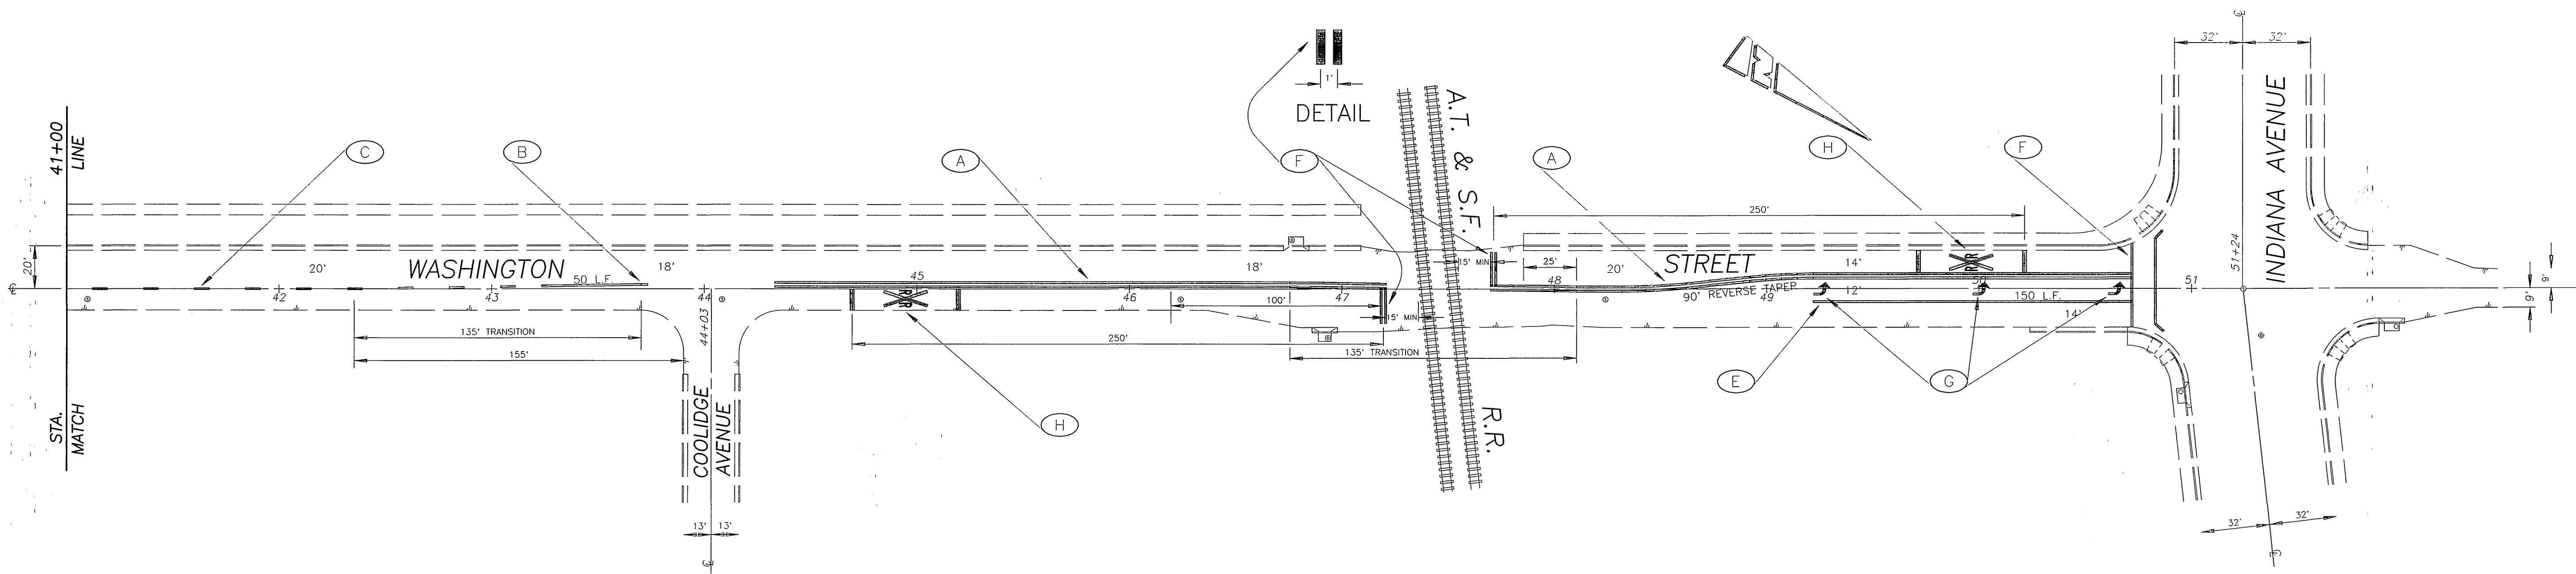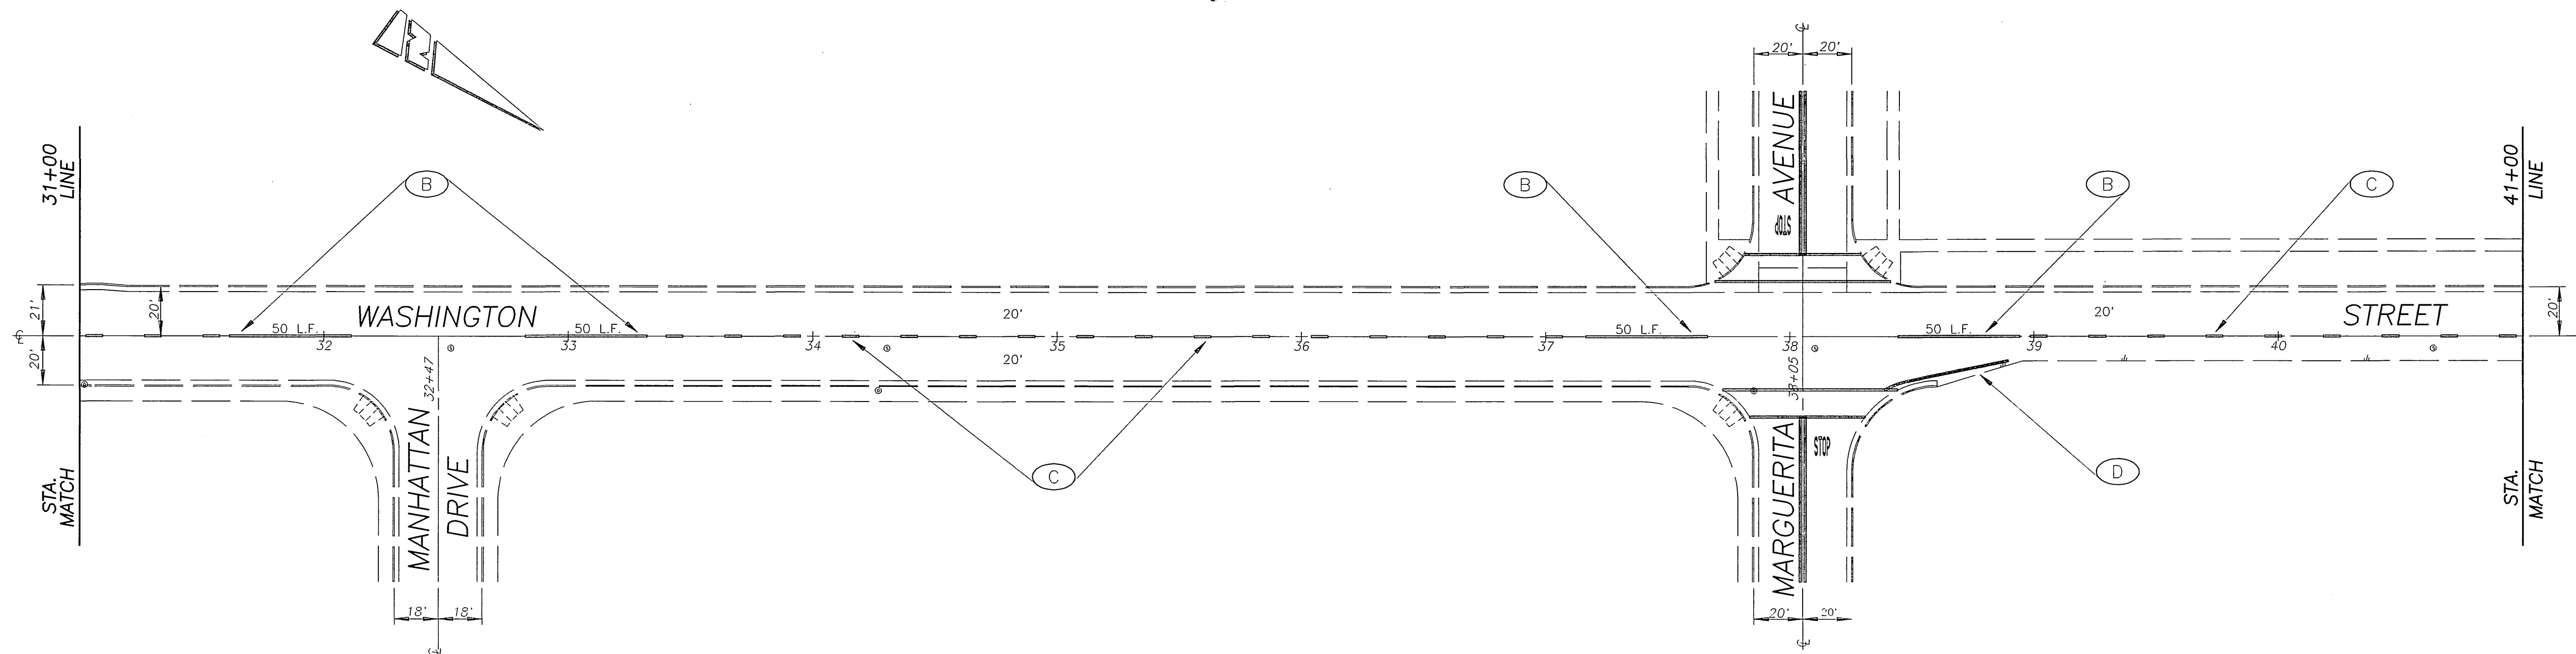

STRIPING AND MARKING LEGEND

- (A) PAINT 4" WIDE DOUBLE YELLOW STRIPE
- (B) PAINT 4" WIDE SINGLE YELLOW STRIPE (SOLID)
- (C) PAINT 4" WIDE DASHED YELLOW STRIPE (7' STRIPE, 17' GAP)
- (D) PAINT 4" WIDE SINGLE WHITE STRIPE (SOLID)
- (E) PAINT 8" WIDE SINGLE WHITE STRIPE (SOLID)
- (F) PAINT 12" WIDE SINGLE WHITE STRIPE (SOLID)
- (G) PAINT WHITE TURN ARROW PAVEMENT MARKING
- (H) PAINT WHITE RAILROAD PAVEMENT MARKING
- (I) PAINT WHITE "STOP" PAVEMENT MARKING

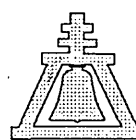
ENGINEER IN RESPONSIBLE CHARGE
 FRAN R. DUNAJSKI
 T.R. No. 1569 expires 6/30/99
 DATE 5/2/96

MARK	REVISIONS	APPR	DATE

DESIGNED BY TRC DRAWN BY TRC CHECKED BY *[Signature]*

CITY OF RIVERSIDE, CALIFORNIA
 PUBLIC WORKS DEPARTMENT
 APPROVED BY: *[Signature]* DATE: 5/8/96
 DEPUTY P.W. DIRECTOR
 PRINCIPAL ENGINEER
 CHIEF P.W. INSPECTOR
 TRAFFIC DIVISION
 SURVEYOR
 STREET SERVICES
 PARKS DEPARTMENT

REHAB. OF ARTERIAL STREETS 95-96
 STRIPING PLAN
 WASHINGTON STREET
 VICTORIA AVENUE TO INDIANA AVENUE
 SCALE: 1" = 40'

ACCT. NO. 430-541500-440301-30037
XL-380
 SHEET 2 OF 2
 FILE NO. XL380.DWG