

ALESSANDRO BLVD.



SYCAMORE CANYON BLVD.

MATCHLINE 22+00

MATCHLINE 22+00

SYCAMORE CANYON BLVD.

MATCHLINE 34+00  
SEE SHT. 2

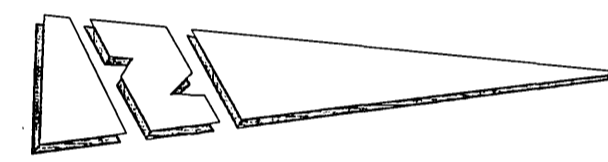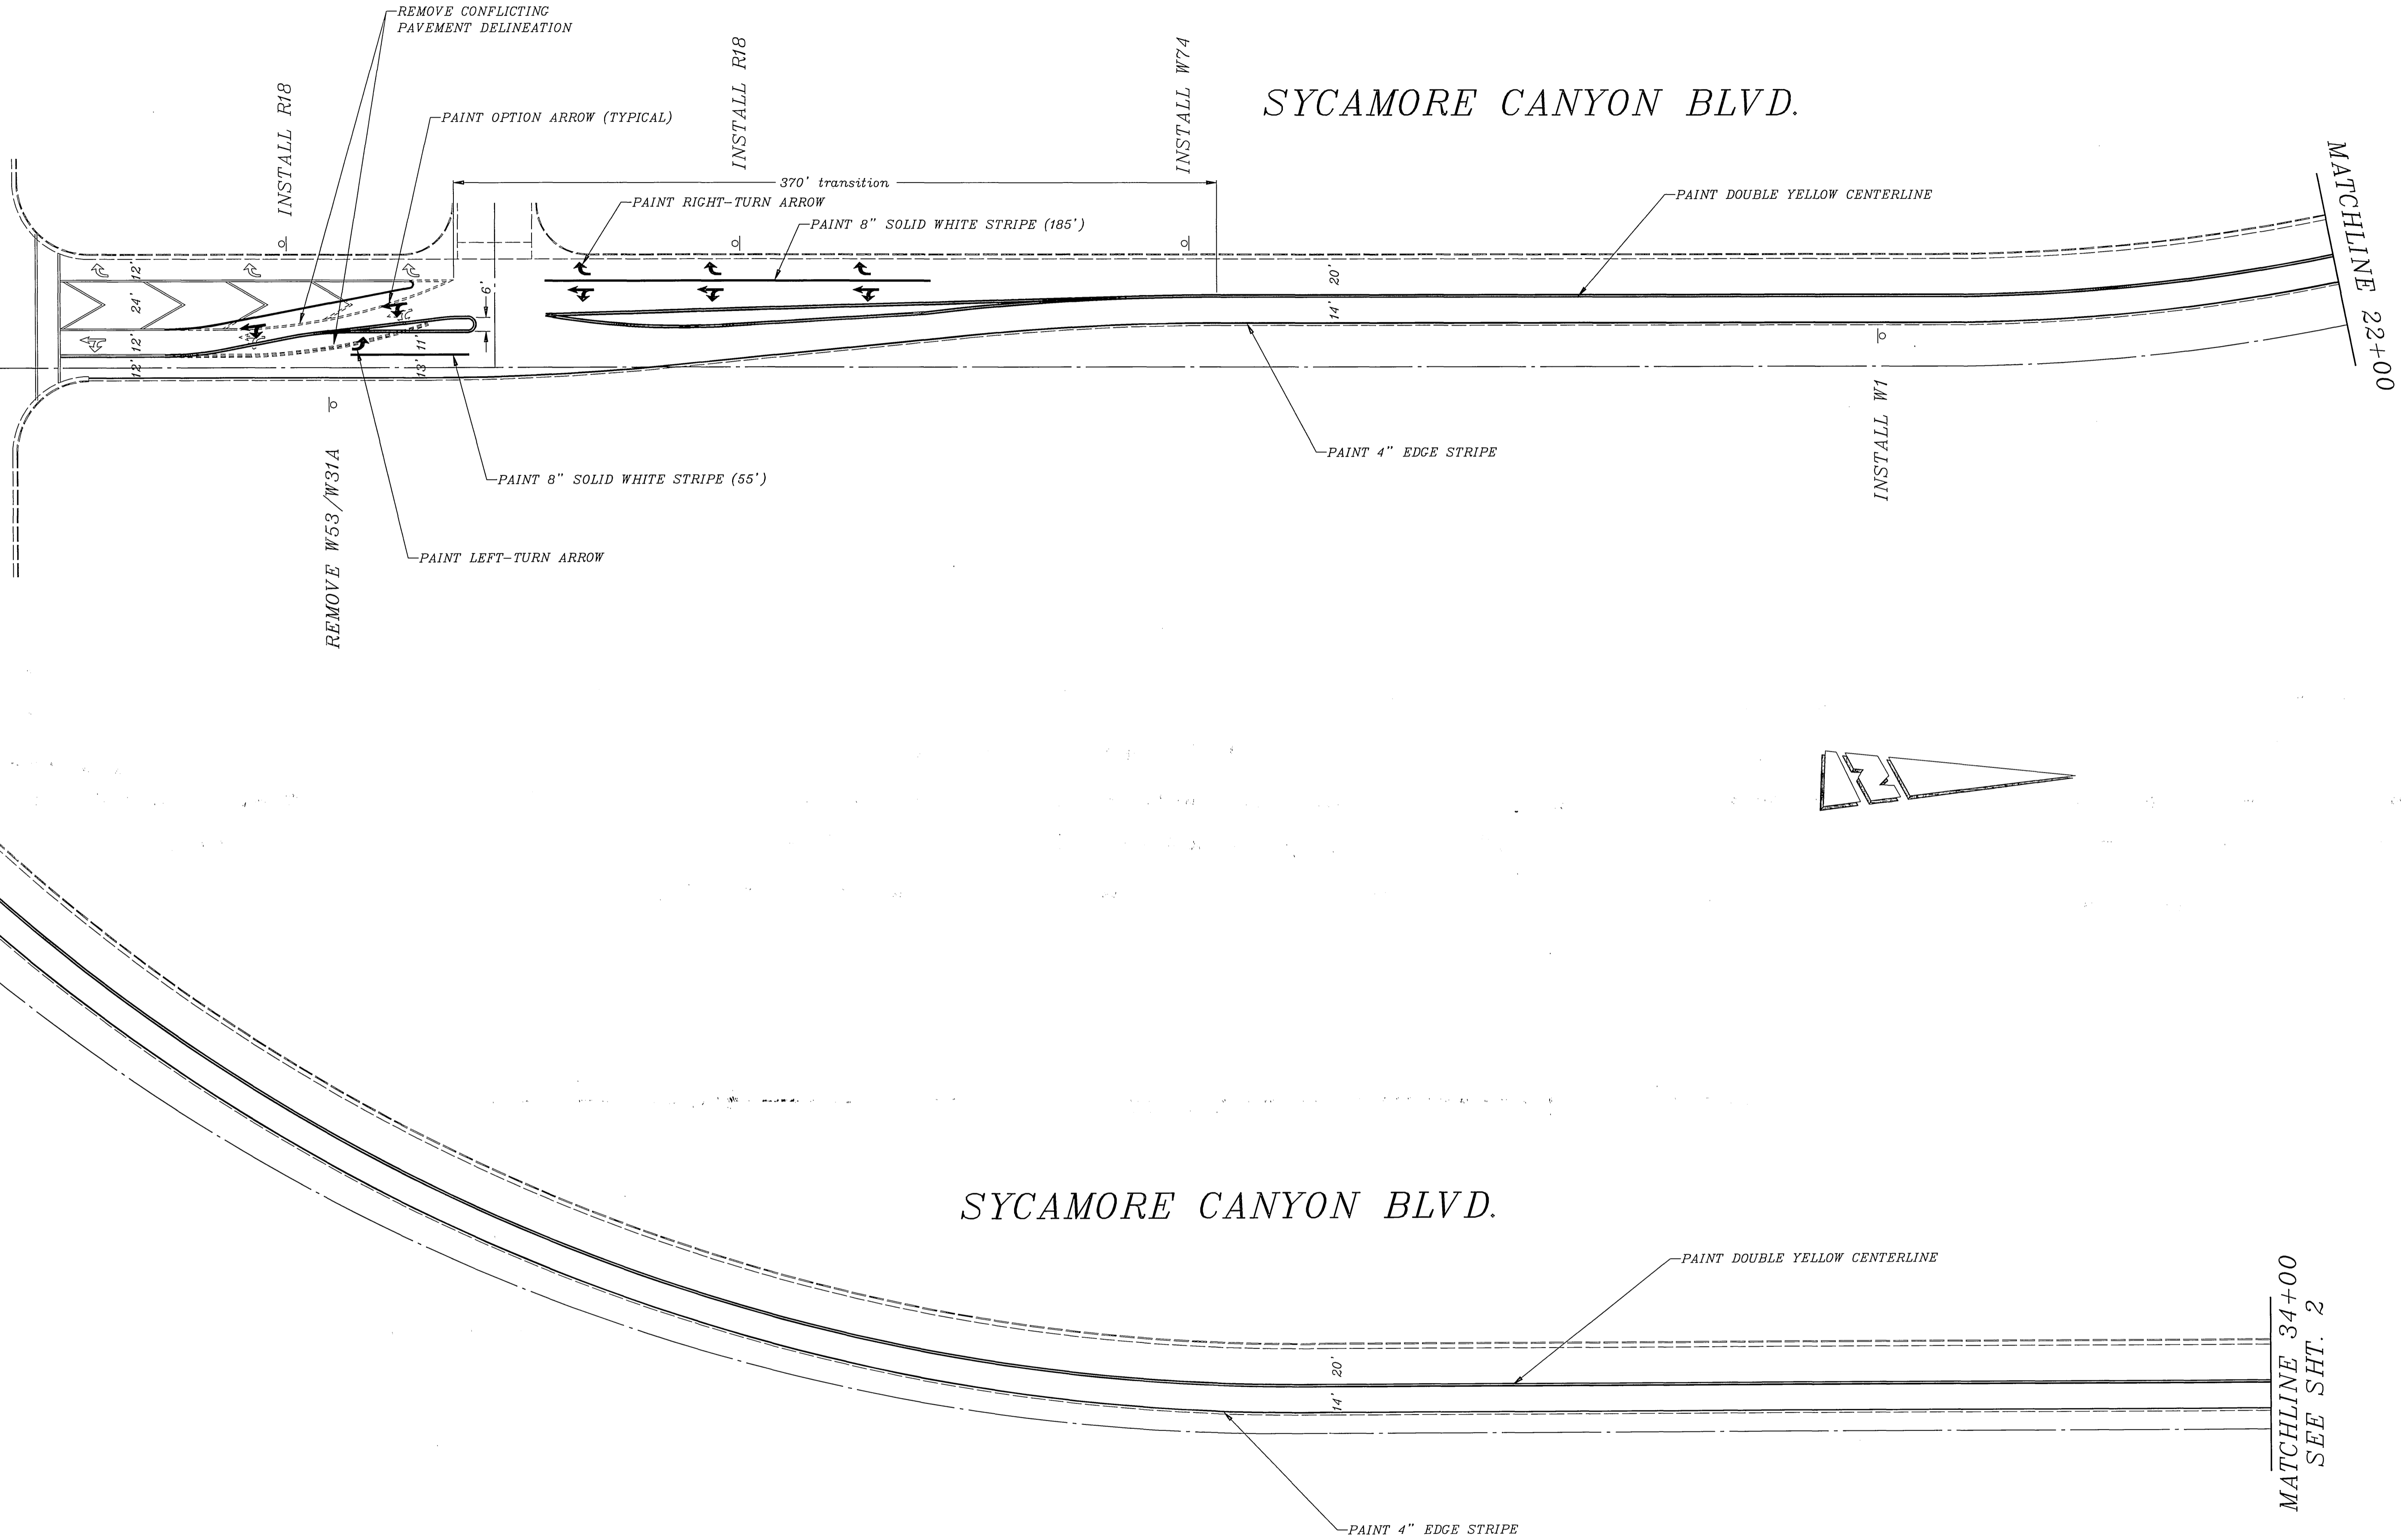

**IMPORTANT NOTICE**  
 Section 4216/4217 of the Government Code requires a Dig Alert Identification Number to be issued before a "Permit to Excavate" will be valid. For your Dig Alert ID, Number call CALL TOLL FREE TWO WORKING DAYS BEFORE YOU DIG UNDERGROUND SERVICE ALERT 1-800-227-2600

**ENGINEER IN RESPONSIBLE CHARGE**  
 RICHARD D. McGRATH  
 R.C.E. No. 31952 expires  
 DATE \_\_\_\_\_



MARK	REVISIONS*	APPR. DATE

DESIGNED *Jed* DRAWN BY MAC CHECKED BY *Jed*


CITY OF RIVERSIDE, CALIFORNIA DEPARTMENT OF PUBLIC WORKS		
APPROVED BY	BY	DATE
PRINCIPAL ENGINEER	—	—
P.W. INSPECTION	—	—
TRAFFIC DIVISION	2	1/19
CHIEF P.W. ENGR.	—	—
PUBLIC UTILITIES	—	—

STRIPING PLAN  
 SYCAMORE CANYON BLVD.  
 ALESSANDRO BLVD. TO  
 EASTRIDGE AVE.  
 SCALE: 1" = 40'

ACCT. NO. 0454-570500-455040  
 XL-396  
 SHEET 1 OF 2  
 FILE NAME: XL396.DWG

MATCHLINE 46+00

MATCHLINE 34+00  
SEE SHT. 1

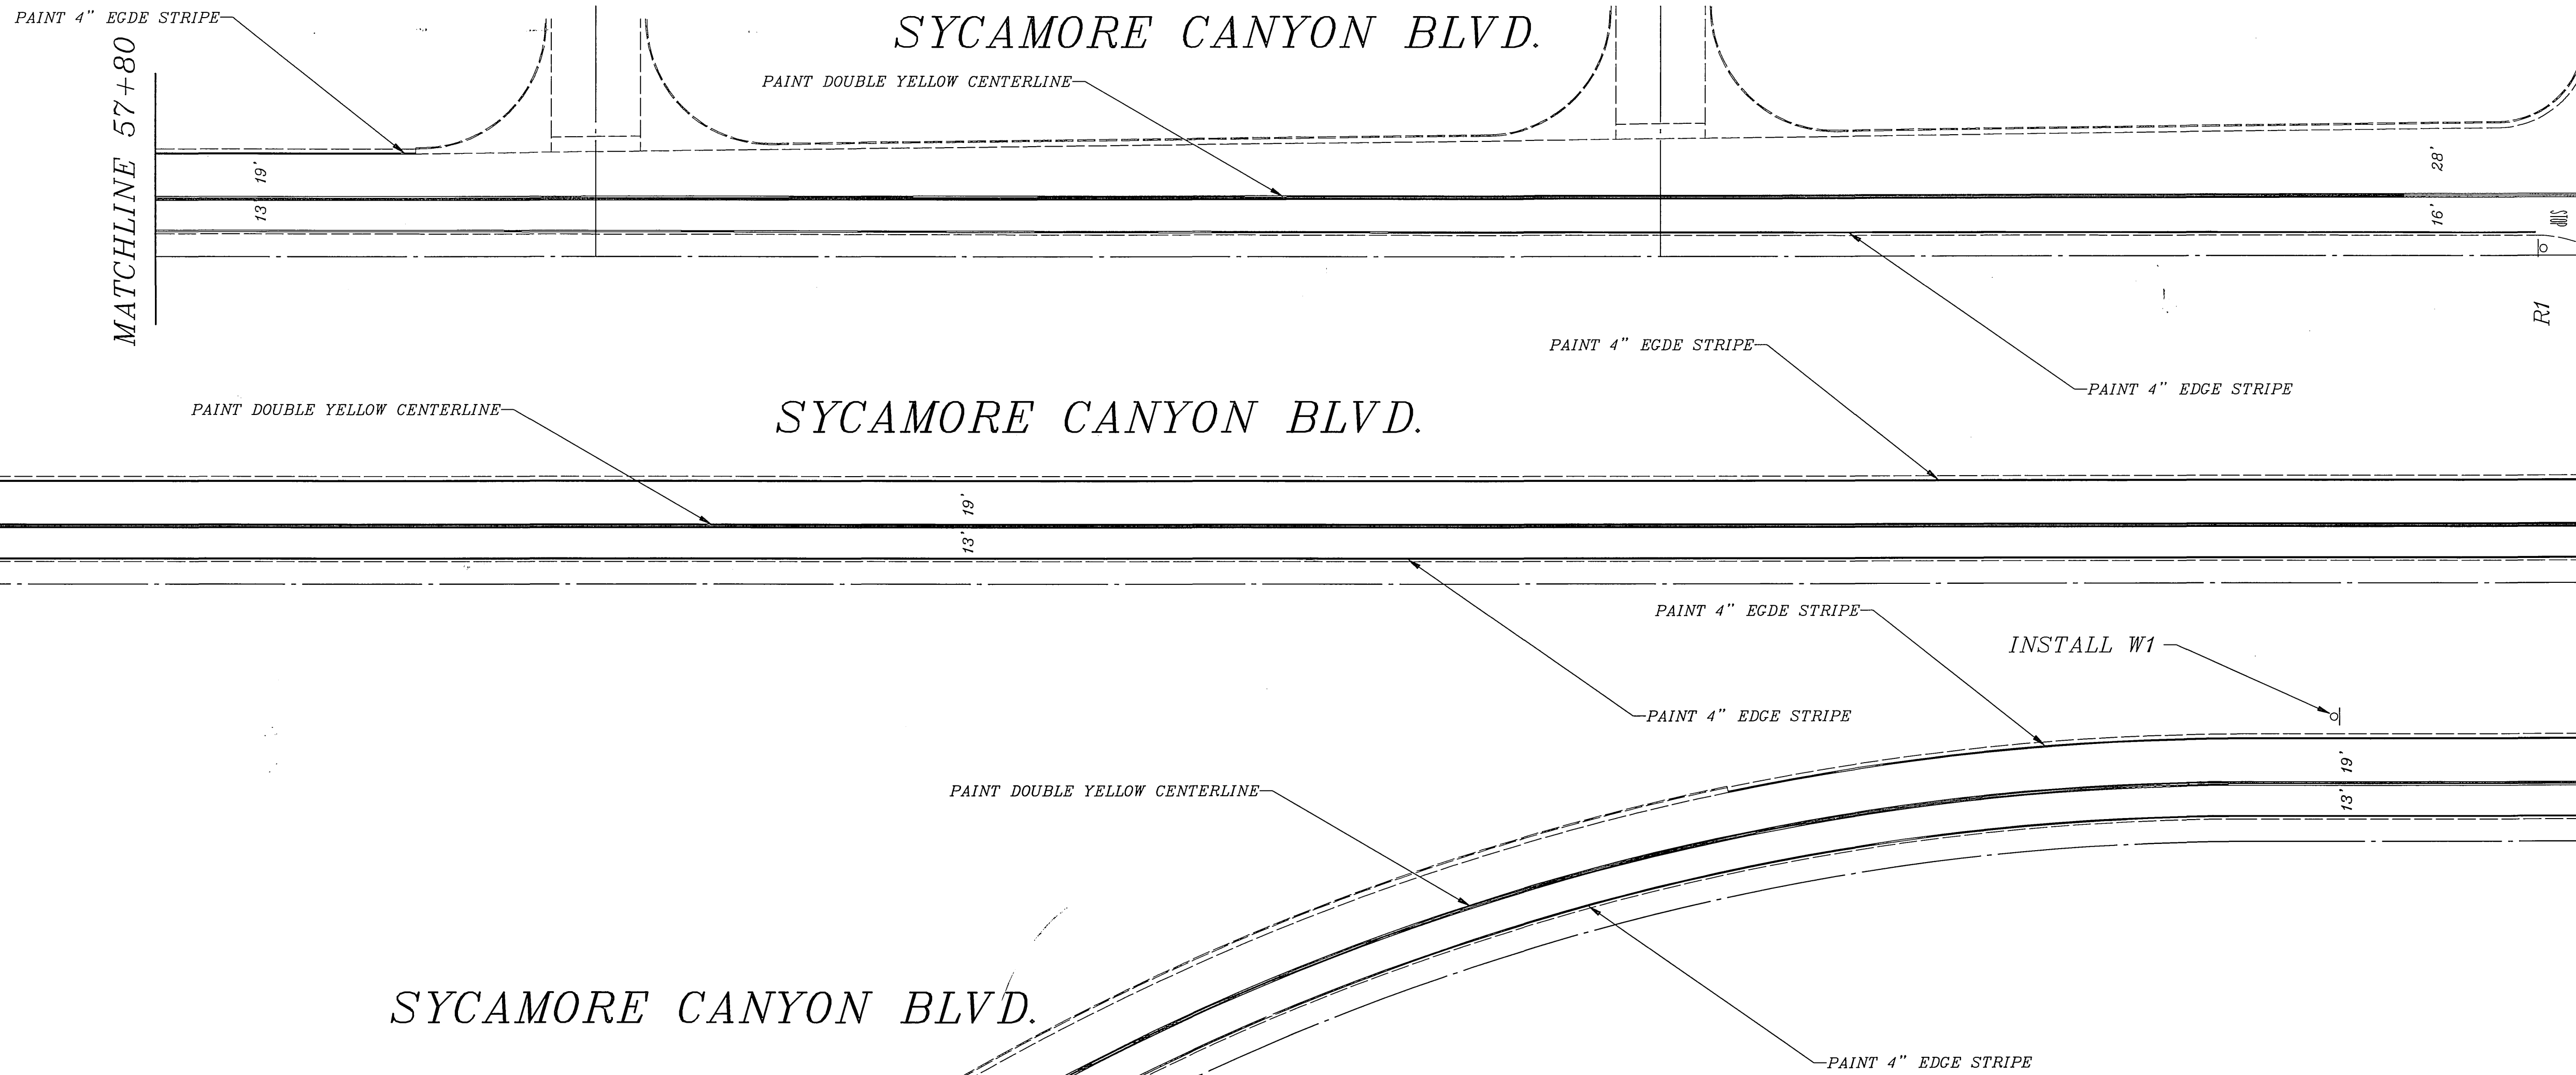

MATCHLINE 57+80

MATCHLINE 57+80

EASTRIDGE AVE.

MATCHLINE 46+00

SYCAMORE CANYON BLVD.

SYCAMORE CANYON BLVD.

PAINT DOUBLE YELLOW CENTERLINE

PAINT 4" EDGE STRIPE

PAINT 4" EDGE STRIPE

PAINT 4" EDGE STRIPE

PAINT DOUBLE YELLOW CENTERLINE

SYCAMORE CANYON BLVD.


PAINT 4" EDGE STRIPE

INSTALL W1


PAINT 4" EDGE STRIPE

PAINT DOUBLE YELLOW CENTERLINE

PAINT 4" EDGE STRIPE

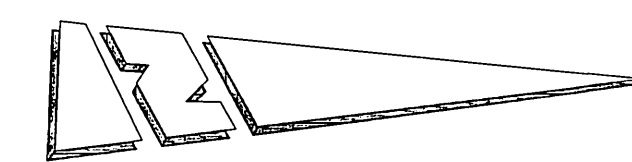

**IMPORTANT NOTICE**  
 Section 42142 of the Government Code  
 requires a Dig Alert Identification  
 Number to be issued before a  
 "permit to Excavate" will be valid.  
 For your Dig Alert ID, Number call  
 CALL TOLL FREE  
 TWO WORKING DAYS BEFORE YOU DIG  
 UNDERGROUND SERVICE ALERT  
 1-800-227-2600

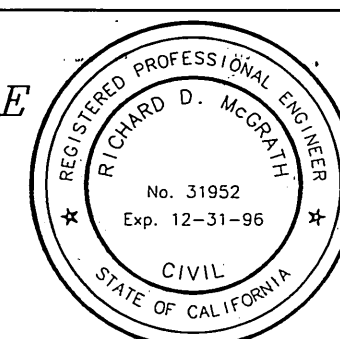**ENGINEER IN RESPONSIBLE CHARGE**  
  
 RICHARD D. McGRATH  
 R.C.E. No. 31952 esptres  
 DATE \_\_\_\_\_

MARK	REVISIONS	APPR.	DATE
DESIGNED BY <i>MAC</i>	DRAWN BY <i>MAC</i>	CHECKED BY <i>MAC</i>	

CITY OF RIVERSIDE, CALIFORNIA DEPARTMENT OF PUBLIC WORKS			
APPROVED BY	BY	DATE	APPROVED BY
PRINCIPAL ENGINEER			DIRECTOR OF PUBLIC WORKS
P.W. INSPECTION			
TRAFFIC DIVISION	<i>MAC</i>	<i>1/12</i>	
CHIEF P.W. ENGR.			
PUBLIC UTILITIES			
			DATE _____

STRIPING PLAN  
 SYCAMORE CANYON BLVD.  
 ALESSANDRO BLVD. TO  
 EASTRIDGE AVE.  
 SCALE: 1" = 40'

ACCT. NO.  
0454-570500-455040  
 XL-396  
 SHEET 2 OF 2  
 FILE NAME: XL396.DWG