

PAVEMENT DELINEATION LEGEND (BY CITY FORCES)



- (A) PAINT 4" SKIP WHITE STRIPE (12' STRIPE, 36" GAP)
- (B) PAINT 4" SOLID WHITE STRIPE (50')
- (C) PAINT 8" SOLID WHITE STRIPE
- (D) PAINT 4" SOLID DOUBLE YELLOW STRIPE
- (E) PAINT 12" SOLID WHITE MARKING
- (I) PAINT SOLID WHITE ARROW MARKING
- (P) PAINT SOLID WHITE "RAILROAD CROSSING" MARKING
- (R) PAINT 4" SOLID WHITE EDGE LINE STRIPE

*NOTE: REMOVE ANY CONFLICTING STRIPING AND PAVEMENT MARKINGS

ENGINEER IN RESPONSIBLE CHARGE
Francis R. Dunanski
 FRANCIS R. DUNANSKI
 T.R. No. 1569 expires 6/30/99
 DATE 8/7/97

CITY OF RIVERSIDE, CALIFORNIA DEPARTMENT OF PUBLIC WORKS			
APPROVED BY	BY	DATE	APPROVED BY
PRINCIPAL ENGINEER			DIRECTOR OF PUBLIC WORKS
P.W. INSPECTION			
TRAFFIC DIVISION		8/7/97	
CHIEF P.W. ENGR.			
PUBLIC UTILITIES			
DESIGNED BY	D.H.	DRAWN BY	D.H.
CHECKED BY			

REHAB. OF ARTERIAL STREETS 96-97	ACCT. NO. 430-541500-440301-30038
COLUMBIA AVENUE I-215 TO IOWA AVENUE	XL-408-1 (R-3470) SHEET 1 OF 2
SCALE: 1" = 40'	FILE NAME: XL408-1.DWG

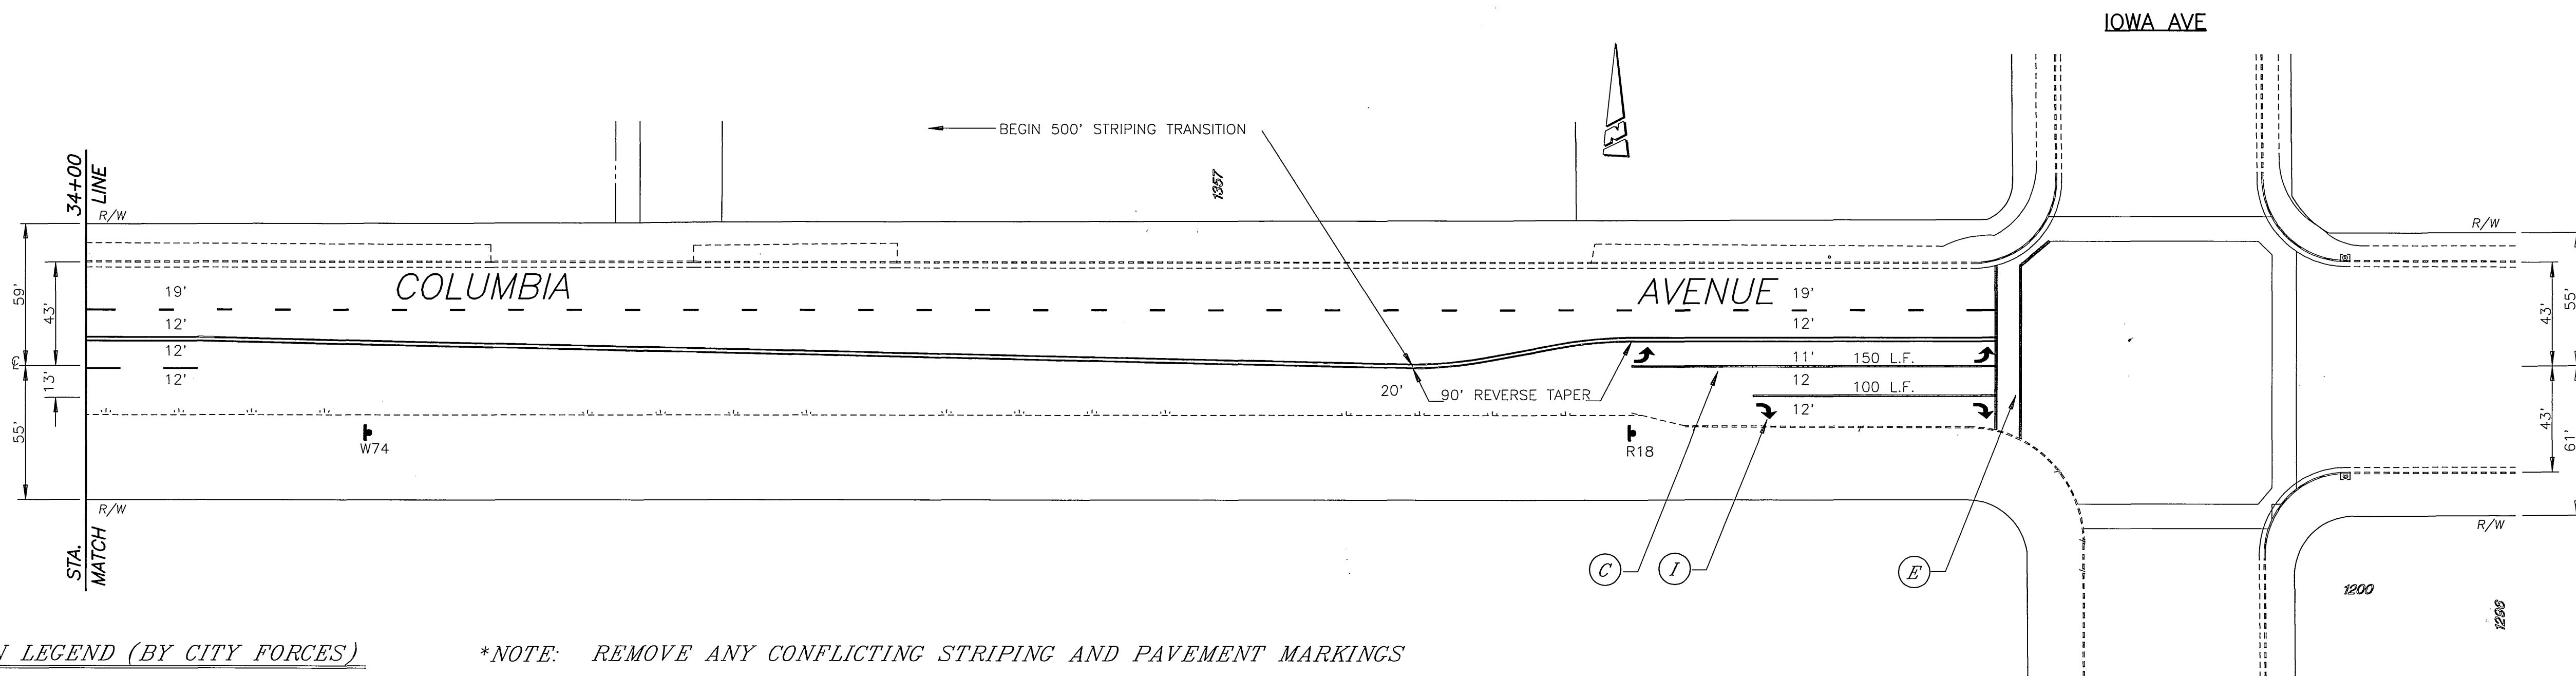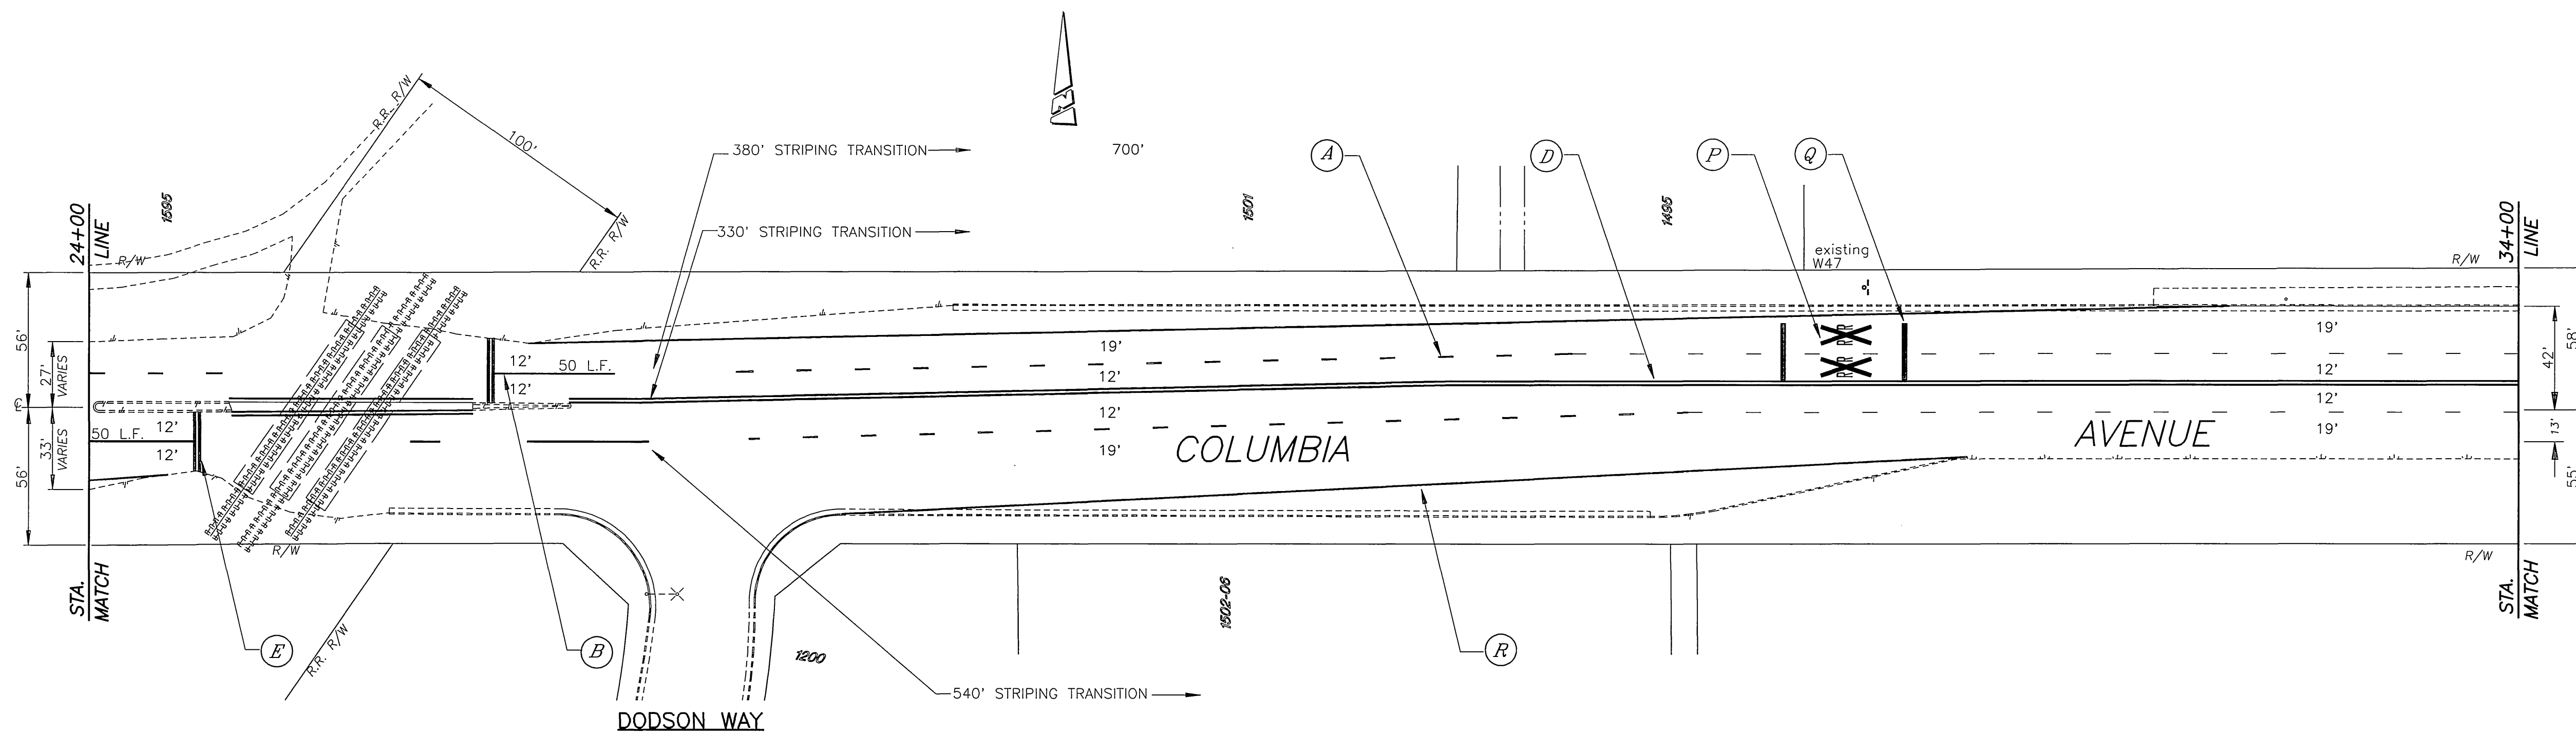

PAVEMENT DELINEATION LEGEND (BY CITY FORCES)

*NOTE: REMOVE ANY CONFLICTING STRIPING AND PAVEMENT MARKINGS

- (A) PAINT 4" SKIP WHITE STRIPE (12' STRIPE, 36" GAP)
- (B) PAINT 4" SOLID WHITE STRIPE (50')
- (C) PAINT 8" SOLID WHITE STRIPE
- (D) PAINT 4" SOLID DOUBLE YELLOW STRIPE
- (E) PAINT 12" SOLID WHITE MARKING
- (I) PAINT SOLID WHITE ARROW MARKING
- (P) PAINT SOLID WHITE "RAILROAD CROSSING" MARKING
- (Q) PAINT 24" SOLID WHITE LIMIT LINE
- (R) PAINT 4" SOLID WHITE EDGELINE STRIPE

ENGINEER IN RESPONSIBLE CHARGE
Francis R. Dunajski
 FRANCIS R. DUNAJSKI
 T.R. No. 1569 expires 6/30/89
 DATE 8/7/97

CITY OF RIVERSIDE, CALIFORNIA DEPARTMENT OF PUBLIC WORKS			
APPROVED BY	BY	DATE	APPROVED BY
PRINCIPAL ENGINEER			DIRECTOR OF PUBLIC WORKS
P.W. INSPECTION			
TRAFFIC DIVISION		8/1/97	
CHIEF P.W. ENGR.			DATE
PUBLIC UTILITIES			
MARK	REVISIONS	APPR.	DATE
DESIGNED BY D.H.	DRAWN BY D.H.	CHECKED BY	

REHAB. OF ARTERIAL STREETS 96-97	ACCT. NO. 430-541500-440301-30038
COLUMBIA AVENUE I-215 TO IOWA AVENUE	XL-408-2 (R-3470) SHEET 2 OF 2
SCALE: 1" = 40'	FILE NAME: XL408-2.DWG