


STRIPING & MARKING LEGEND

- (A) 4" SKIP WHITE STRIPE (12' STRIPE, 36' GAP)
- (B) 4" SOLID WHITE STRIPE (50 L.F.)
- (C) 8" SOLID WHITE STRIPE
- (D) 12" SOLID WHITE MARKING
- (E) 6" SOLID WHITE STRIPE
- (F) 4" SOLID WHITE STRIPE
- (G) PAINT MEDIAN NOSE REFLECTIVE YELLOW.
- (H) PAINT SOLID WHITE ARROW.
- (I) INSTALL TYPE "A" WHITE NON-REFLECTIVE MARKERS AT 4' SPACING.
- (J) 4" SOLID DOUBLE YELLOW STRIPE

NOTE:
REMOVE ANY EXISTING CONFLICTING STRIPING AND MARKINGS.

FEDERAL AID PROJECT NO. CMLN-5058(024)
CONTRACTOR'S LICENSE REQUIREMENTS "A" OR "C-10"

ENGINEER IN RESPONSIBLE CHARGE
Richard D. McGrath
RICHARD D. McGRATH
R.C.E. No. 31952
DATE 1-13-98

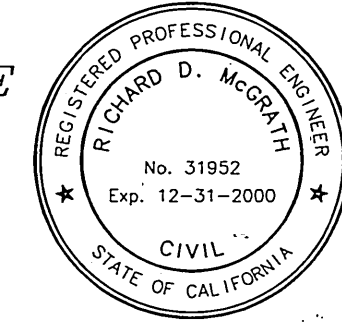

MARK	REVISIONS	APPR	DATE

DESIGNED BY: R.C.C. DRAWN BY: R.C.C. CHECKED BY: *[Signature]*

CITY OF RIVERSIDE, CALIFORNIA DEPARTMENT OF PUBLIC WORKS		
APPROVED BY	BY	DATE
PRINCIPAL ENGINEER	<i>[Signature]</i>	1-13-98
P.W. INSPECTION	<i>[Signature]</i>	
TRAFFIC DIVISION	<i>[Signature]</i>	
CHIEF P.W. ENGR.		
PUBLIC UTILITIES		

PAVEMENT DELINEATION & MARKING
VAN BUREN BLVD.
FROM ARLINGTON AV.
TO 500' N/O

ACCT. NO.
0430-541600-440125-35068
XL-409
SHEET 1 OF 1
FILE NAME: XL409.DWC

SCALE: 1" = 40'