


VAN BUREN BLVD

INDIANA AVENUE

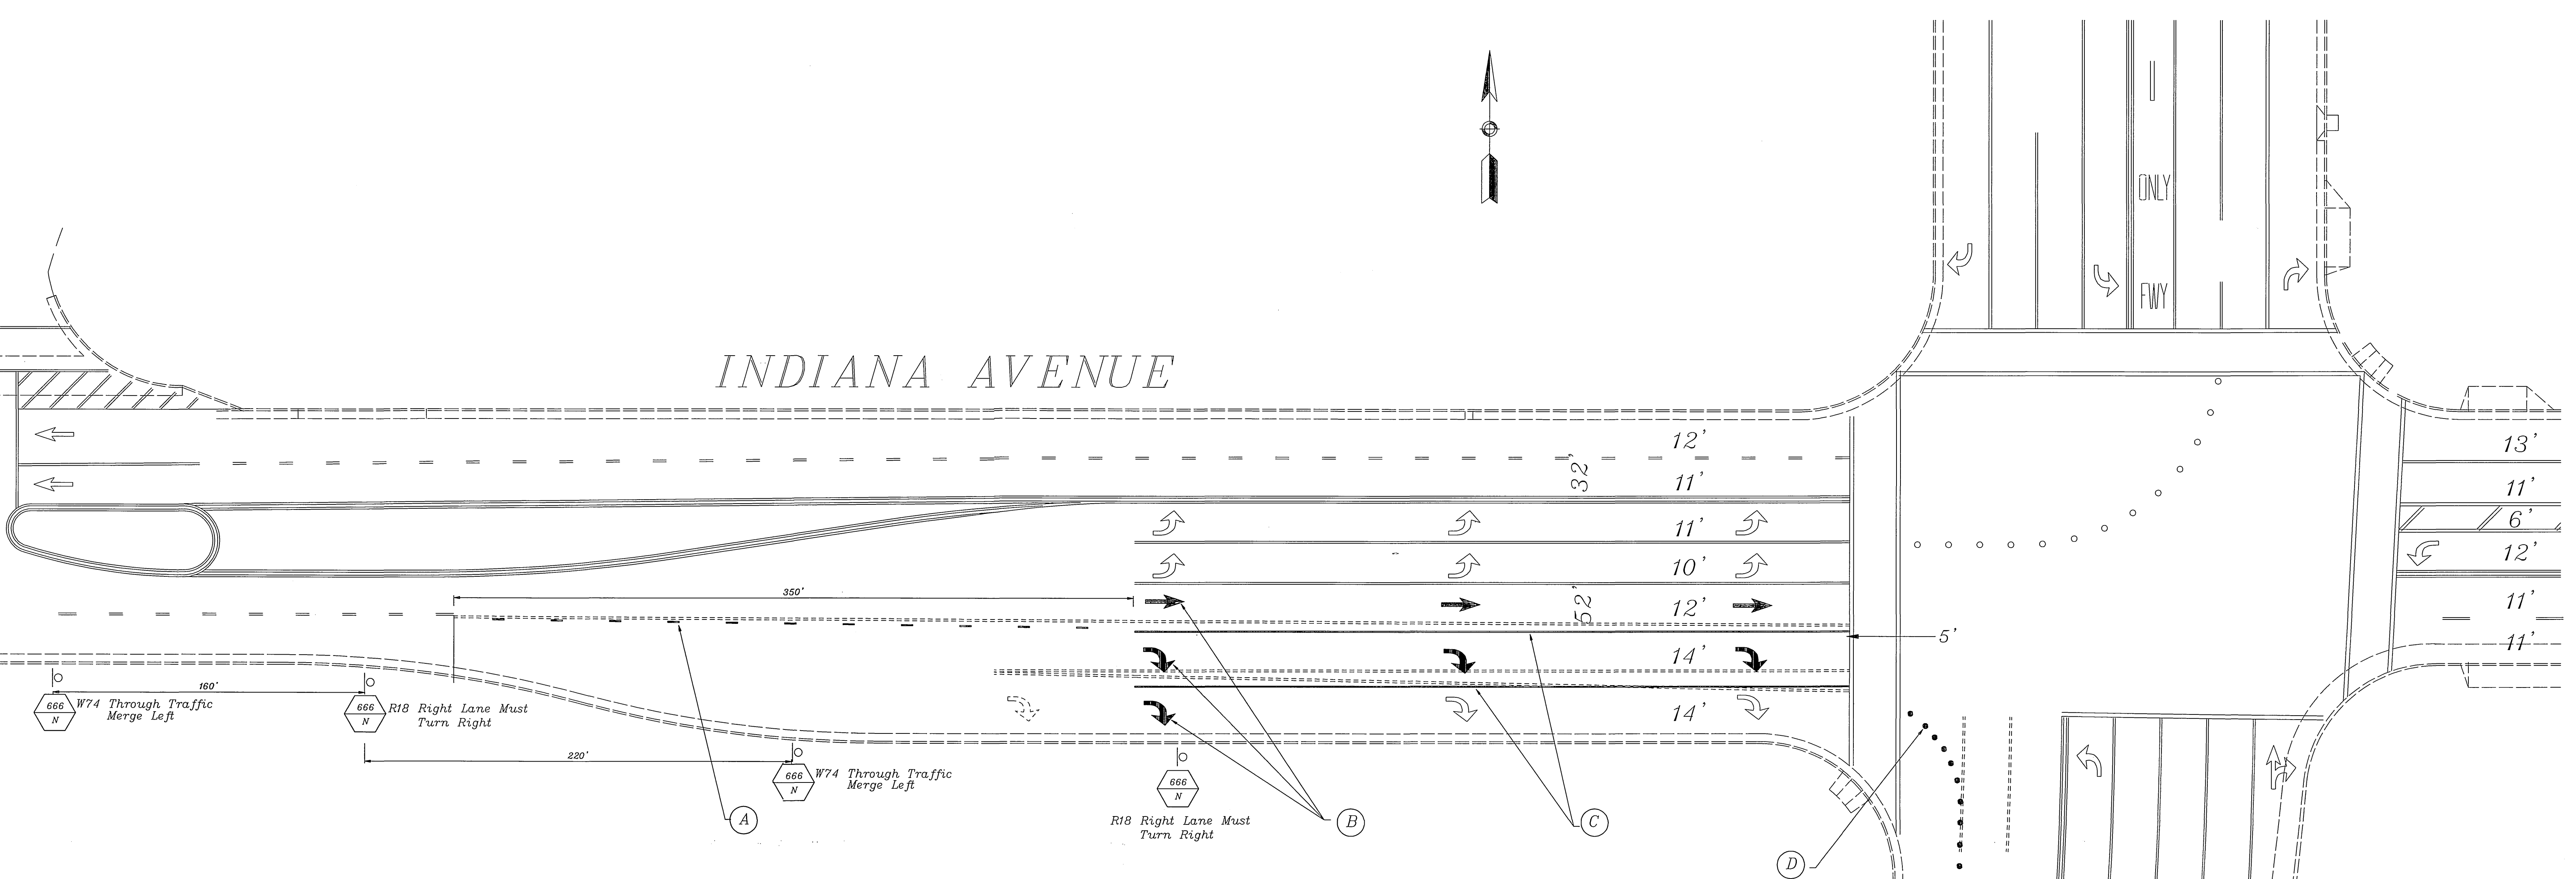

PAVEMENT DELINEATION AND SIGNING LEGEND

- INDICATES STRIPING AND PAVEMENT MARKINGS TO BE REMOVED.
- INDICATES STRIPING AND PAVEMENT MARKINGS TO REMAIN.
- INDICATES STRIPING AND PAVEMENT MARKINGS TO BE REMOVED.
- (A) 4" SKIP WHITE STRIPE (3' STRIPE, 12' GAP)
- (B) SOLID WHITE ARROW
- (C) 8" SOLID WHITE STRIPE
- (D) NON-REFLECTIVE WHITE MARKER (4' O.C.)
- INDICATES NEW SIGN(S) AND POST TO BE FURNISHED AND INSTALLED BY CONTRACTOR PER STD. DWG. NO. 666.

| | | | | | |
|---|------|----------|------|-------------------------------------|---------------------------------|
| CITY OF RIVERSIDE, CALIFORNIA DEPARTMENT OF PUBLIC WORKS | | | | PAVEMENT DELINEATION & MARKING PLAN | WORK ORDER NO. P28016 598013 |
| APPROVED BY | | BY | DATE | APPROVED BY | |
| PRINCIPAL ENGINEER | | | | <i>[Signature]</i> | |
| P.W. INSPECTION | | | | CITY TRAFFIC ENGINEER | |
| TRAFFIC DIVISION | | | | DATE: <i>Apr. 6, 1998</i> | |
| CHIEF P.W. ENGR. | | | | SCALE: 1" = 20' | |
| PUBLIC UTILITIES | | | | FILE NAME: XL413.DWG | |
| DESIGNED BY | D.H. | DRAWN BY | D.H. | CHECKED BY | |

**EB INDIANA AT
VAN BUREN
DUAL RIGHT TURN**

XL-413

SHEET 1 OF 1