


GENERAL NOTES

- 1 — ALL SIGNING, STRIPING AND PAVEMENT MARKING REQUIREMENTS SHALL BE COMPLETED AT LEAST ONE DAY PRIOR TO TRAFFIC SIGNAL TURN-ON.
- 2 — REFERENCE PLAN # R-3465 FOR STREET IMPROVEMENTS.
- 3 — REFERENCE PLAN # X-388 FOR TRAFFIC SIGNAL INSTALLATION.

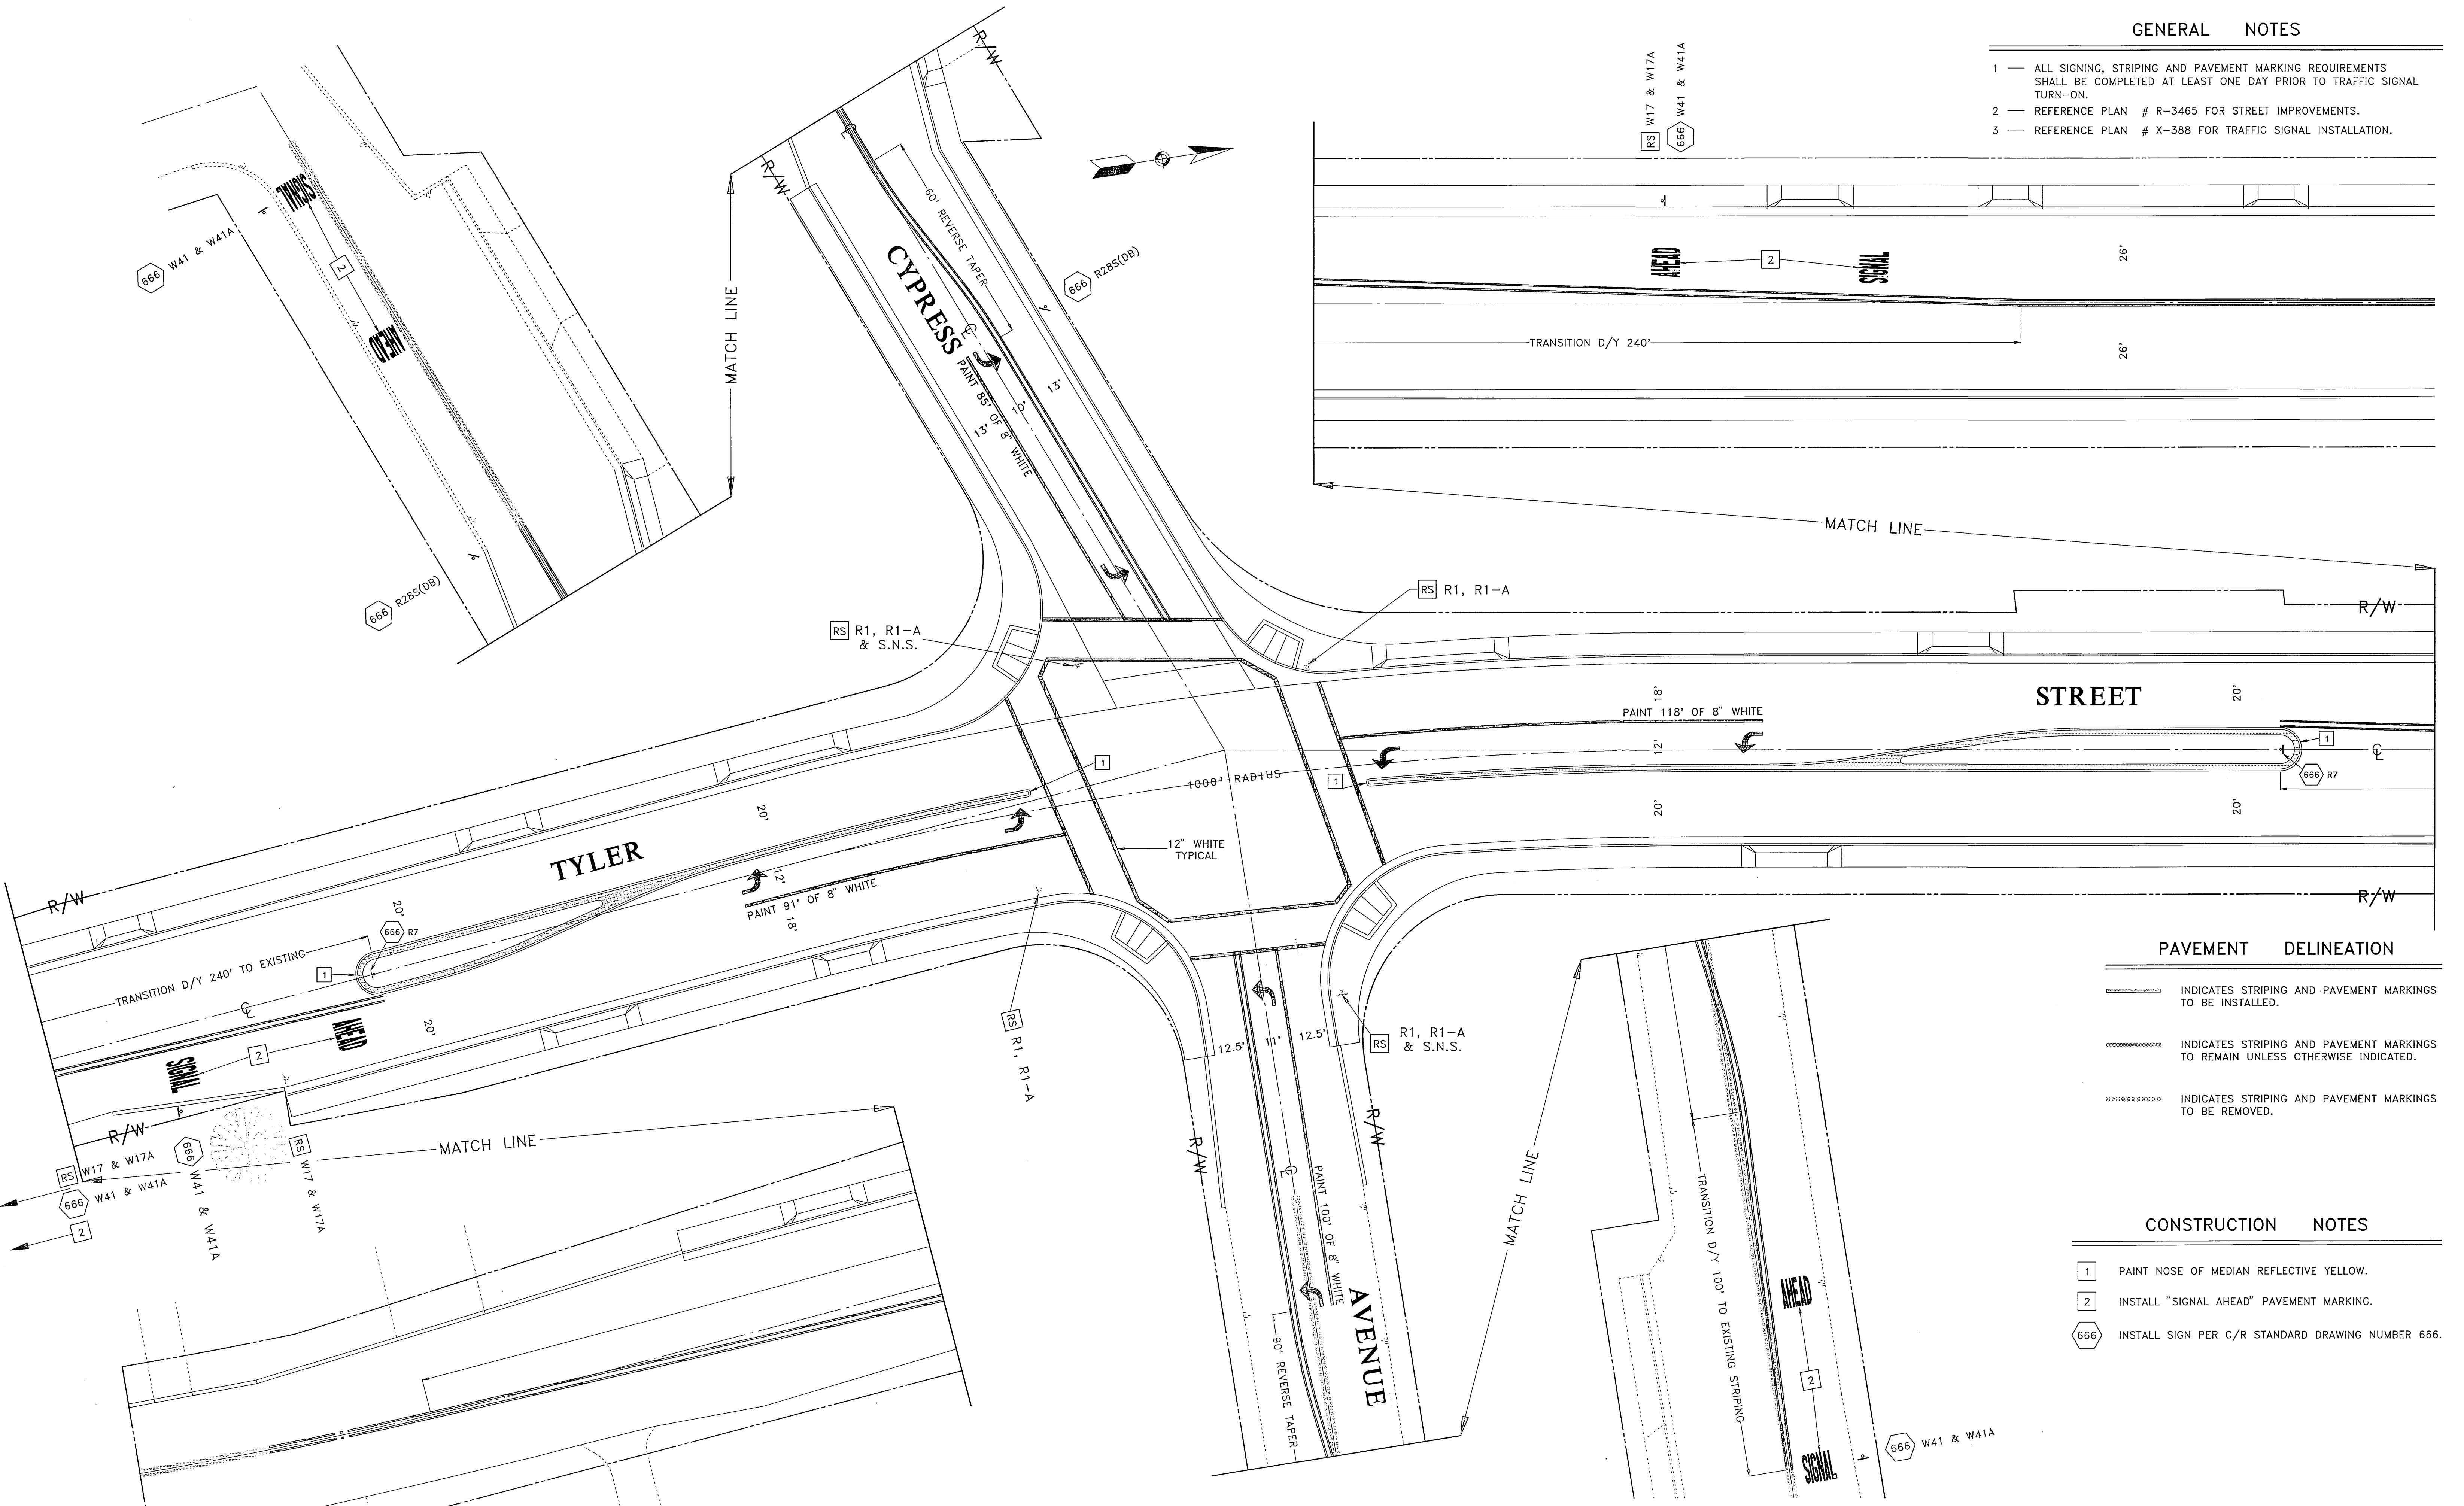


PAVEMENT DELINEATION

- INDICATES STRIPING AND PAVEMENT MARKINGS TO BE INSTALLED.
- INDICATES STRIPING AND PAVEMENT MARKINGS TO REMAIN UNLESS OTHERWISE INDICATED.
- INDICATES STRIPING AND PAVEMENT MARKINGS TO BE REMOVED.

CONSTRUCTION NOTES

- PAINT NOSE OF MEDIAN REFLECTIVE YELLOW.
- INSTALL "SIGNAL AHEAD" PAVEMENT MARKING.
- INSTALL SIGN PER C/R STANDARD DRAWING NUMBER 666.

ENGINEER IN RESPONSIBLE CHARGE
 THOMAS JOHN BOYD
 R.C.E. NO. C 36170 EXPIRES 6/30/00
 DATE 11/8/99

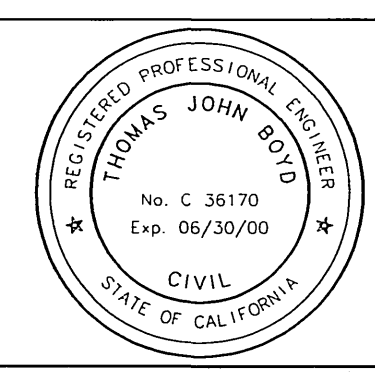

MARK	REVISIONS	APPR.	DATE

DESIGNED BY *[Signature]* DRAWN BY *B.B.M.* CHECKED BY

CITY OF RIVERSIDE, CALIFORNIA
 DEPARTMENT OF PUBLIC WORKS

APPROVED BY	BY	DATE	APPROVED BY	BY	DATE
PRINCIPAL ENGINEER	<i>[Signature]</i>	11/8/99	<i>R. Mc Brath</i>		
P.W. INSPECTION			DIRECTOR OF PUBLIC WORKS		
TRAFFIC DIVISION					
CHIEF P.W. ENGR.					
PUBLIC UTILITIES					

DATE 11-8-99

PAVEMENT DELINEATION & SIGNING
 CYPRESS AVENUE AND TYLER STREET
 SCALE: 1" = 20'

ACCT. NO. 0230-542500-440223-30315
XL-417
 SHEET 1 OF 1
 FILE NAME: XL417.DWG