



CENTRAL AVE

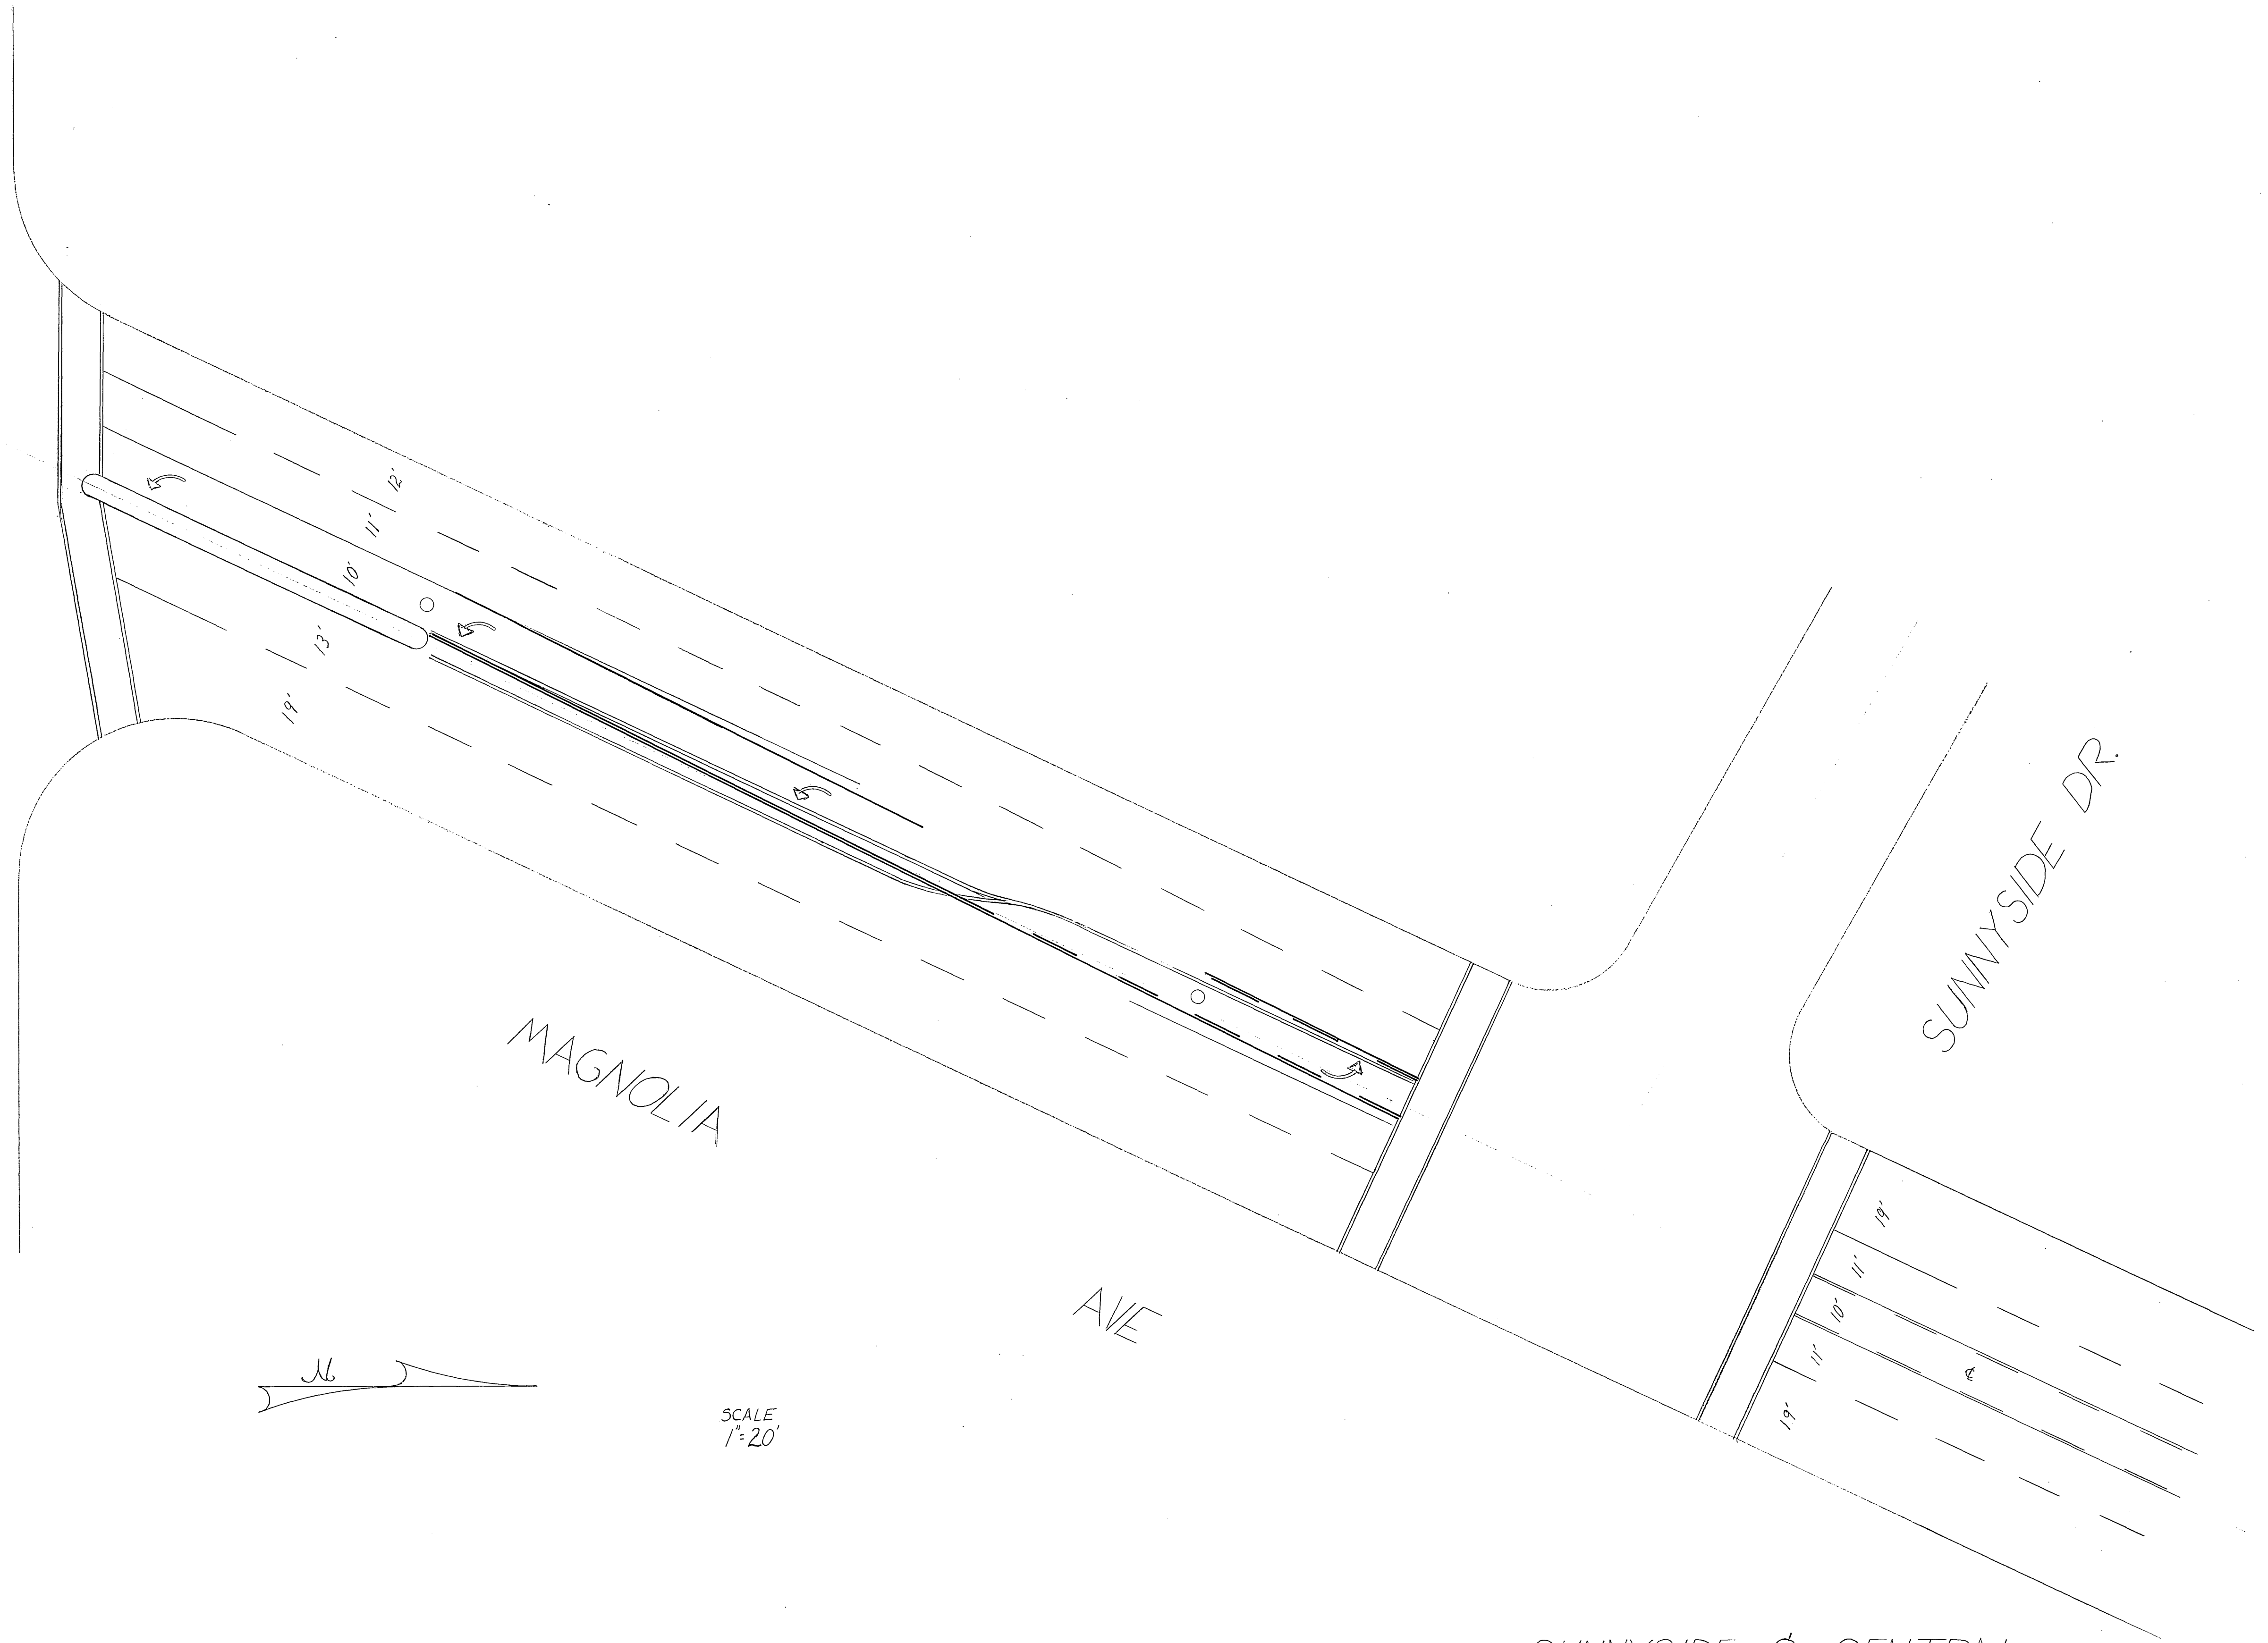

MAGNOLIA

AVE

SUNNYSIDE DR.

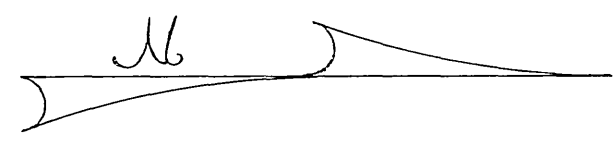

SCALE
1"=20'

SUNNYSIDE & CENTRAL
AT MAGNOLIA
EXTEND LEFT TURN LANE
DRAWN BY: Greg Juarez
DATE: 82

XL-43