

**STRIPING & MARKING LEGEND**


- (A) 4" SKIP WHITE STRIPE (12' STRIPE, 36' GAP)
- (B) 4" SOLID WHITE STRIPE (50 L.F.)
- (C) 4" SOLID DOUBLE YELLOW STRIPE
- (D) 12" SOLID WHITE MARKING
- (E) 4" SOLID WHITE STRIPE
- (F) 8" SOLID WHITE STRIPE
- (G) 6" SOLID WHITE STRIPE
- (H) 6" SKIP WHITE STRIPE (4' STRIPE, 8' GAP)
- (I) PAINT SOLID WHITE ARROW.
- (J) PAINT SOLID WHITE "BIKE LANE" MARKING.
- (K) INSTALL TYPE A NON-REFLECTIVE MARKERS AT 4' SPACING.
- (L) PAINT MEDIAN NOSE REFLECTIVE YELLOW.

**SIGN LEGEND**

- AA INSTALL R26 SIGN (12" X 18"), R81 SIGN (12" X 18") & POST PER CITY OF RIVERSIDE STD. NO. 666.
- BB INSTALL R26 SIGN (12" X 18"), R81 SIGN (12" X 18") ON EXISTING ST. LT. STD. PER CITY OF RIVERSIDE STD. NO. 666.
- CC INSTALL R7 SIGN (24" X 30") & POST PER CITY OF RIVERSIDE STD. NO. 666.
- DD INSTALL R26 SIGN (12" X 18"), R81 SIGN (12" X 18"), AND RELOCATED R2(45) SIGN ON EXISTING ST. LT. STD. PER CITY OF RIVERSIDE STD. NO. 666.

NOTE:  
REMOVE ANY CONFLICTING EXISTING STRIPING.

**ENGINEER IN RESPONSIBLE CHARGE**  
*Thomas John Boyd*  
 THOMAS JOHN BOYD  
 R.C.E. No. 35170  
 DATE 12/8/99

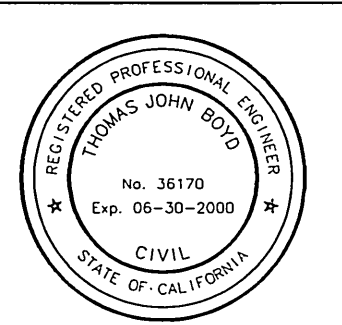

MARK	REVISIONS	APPR.	DATE

CITY OF RIVERSIDE, CALIFORNIA DEPARTMENT OF PUBLIC WORKS			
APPROVED BY	BY	DATE	APPROVED BY
PRINCIPAL ENGINEER	<i>R. McE...</i>	12/9/99	<i>R. McE...</i>
P.W. INSPECTION			DIRECTOR OF PUBLIC WORKS
TRAFFIC DIVISION	<i>...</i>	12/9/99	
CHIEF P.W. ENGR.	<i>...</i>		
PUBLIC UTILITIES			

PAVEMENT DELINEATION & SIGN PLAN  
**IOWA AVENUE**  
 UNIVERSITY AV. TO  
 LINDEN ST.  
 SCALE: 1" = 40'

ACCT. NO.  
476-528160-440446-12127  
**XL-431**  
 SHEET 1 OF 1  
 FILE NAME: XLA31.DWG