



SCALE 1"=20'

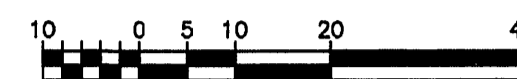

**SIGNING AND STRIPING GENERAL NOTES**

1. All pavement delineation work shall be performed by City of Riverside forces. See Special Provisions.
2. All work, materials and equipment for traffic signing and striping shall conform to these plans and the Standard Specifications for the CITY OF RIVERSIDE and the Standard Specifications of the STATE OF CALIFORNIA (CALTRANS) dated July 1992.
3. Pavement markers and traffic striping dimensions shall conform to CALTRANS Standard Plans dated July 1992.
4. Traffic sign dimensions, color and lettering shall conform to the latest CALTRANS sign specifications sheets. Sign codes shown hereon are to conform to CALTRANS specifications sheet codes. Traffic sign size shall be standard unless otherwise shown on the plans.
5. All signs shall be mounted on a galvanized steel post, unless otherwise shown, per CITY OF RIVERSIDE Standard Plan No. 666.
6. Control points or "cat-tracking" shall be approved by the Engineer 24 hours prior to pavement striping application.

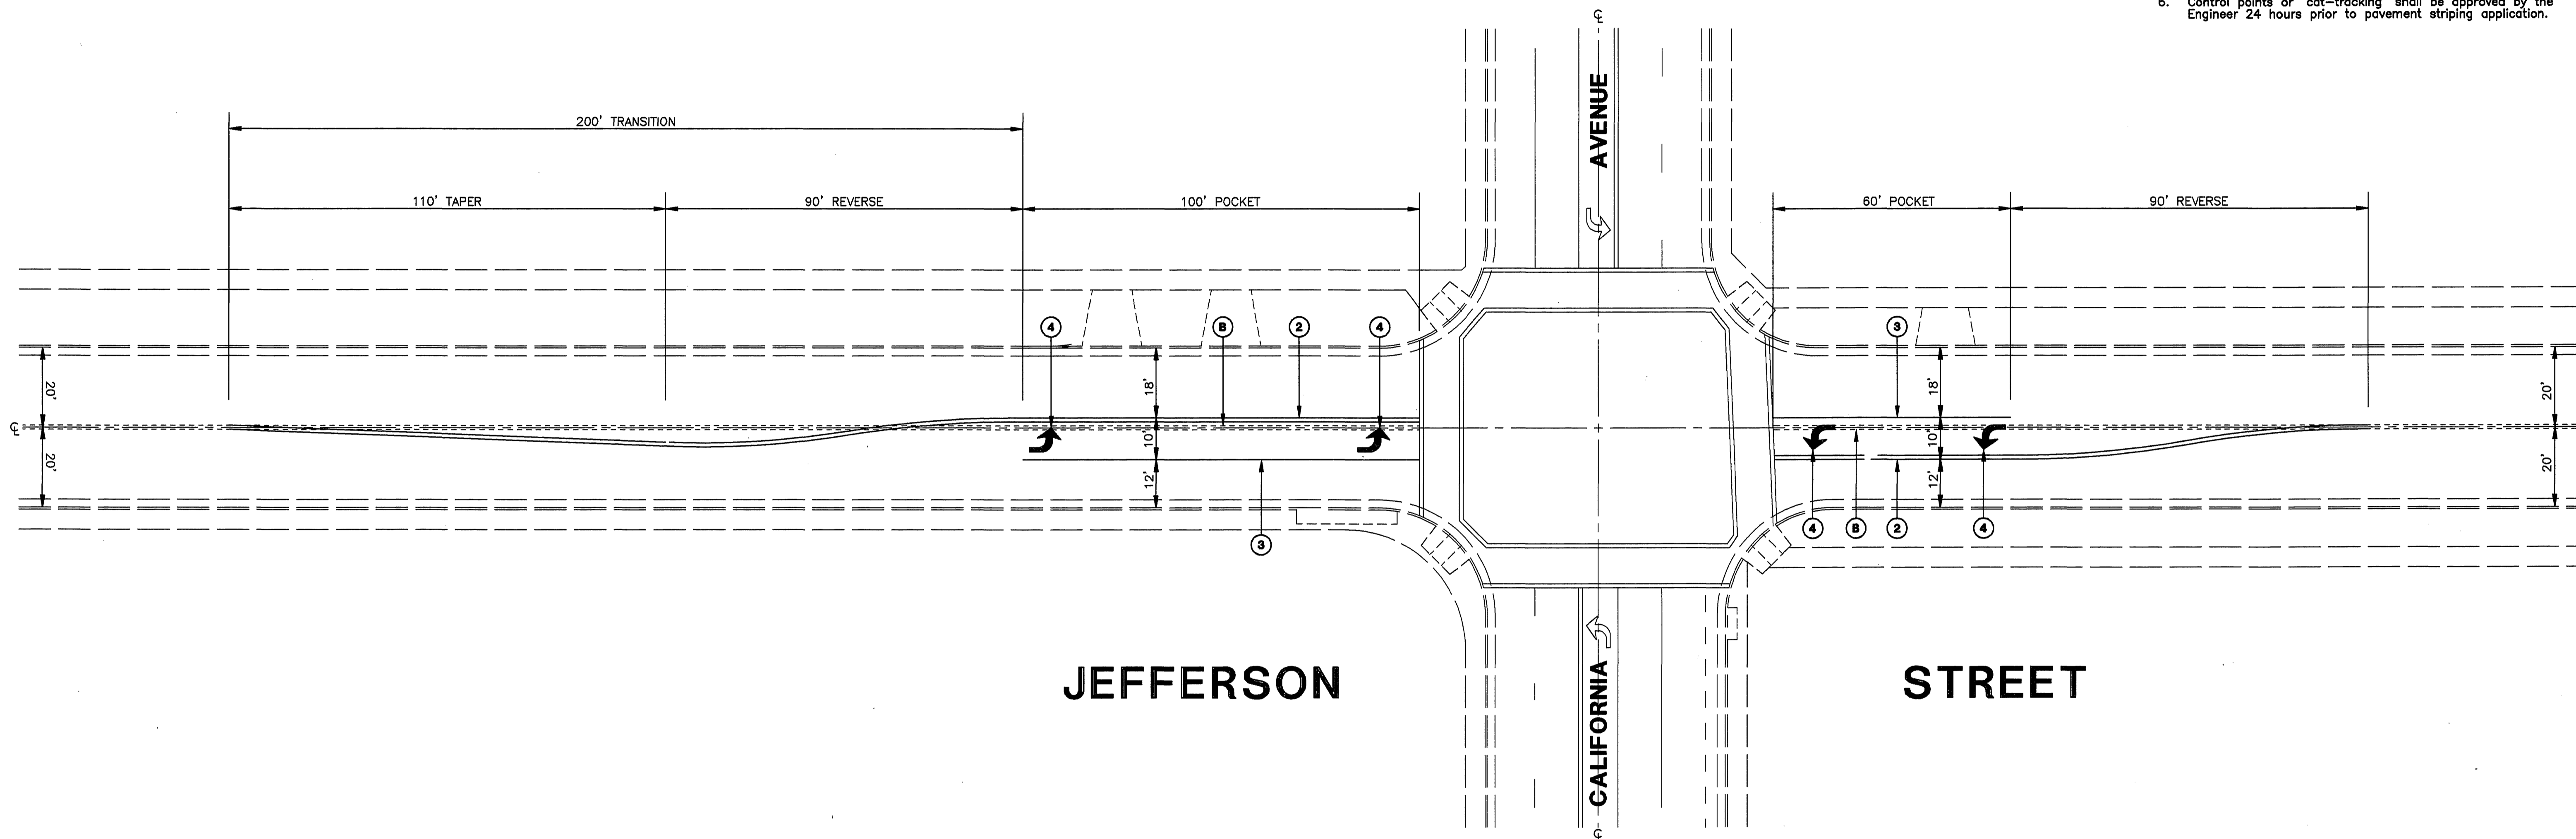


**JEFFERSON**

**STREET**

**CONTRACT TE-99-4**

**IMPORTANT NOTICE:**  
 Section 4216/4217 of the Government Code requires a Dig Alert Identification Number to be issued before a "Hurry to Excavate" will be valid.  
 For your Dig Alert I.D. Number call:  
**CALL TOLL FREE**  
**TWO WORKING DAYS BEFORE YOU DIG**  
**UNDERGROUND SERVICE ALERT**  
**1-800-227-2600**

**PRIVATE ENGINEERING NOTE**  
 CONSTRUCTION CONTRACTOR AGREES THAT IN ACCORDANCE WITH GENERALLY ACCEPTED CONSTRUCTION PRACTICES, CONSTRUCTION CONTRACTOR WILL BE REQUIRED TO ASSUME SOLE AND COMPLETE RESPONSIBILITY FOR JOB SITE CONDITIONS DURING THE COURSE OF CONSTRUCTION OF THE PROJECT, INCLUDING SAFETY OF ALL PERSONS AND PROPERTY. THAT THIS REQUIREMENT SHALL BE MADE TO APPLY CONTINUOUSLY AND NOT BE LIMITED TO NORMAL WORKING HOURS, AND CONSTRUCTION CONTRACTOR FURTHER AGREES TO DEFEND, INDEMNIFY AND HOLD DESIGN PROFESSIONAL HARMLESS FROM ANY AND ALL LIABILITY, REAL OR ALLEGED, IN CONNECTION WITH THE PERFORMANCE OF WORK ON THIS PROJECT, EXCEPTING LIABILITY ARISING FROM THE SOLE NEGLIGENCE OF DESIGN PROFESSIONAL.

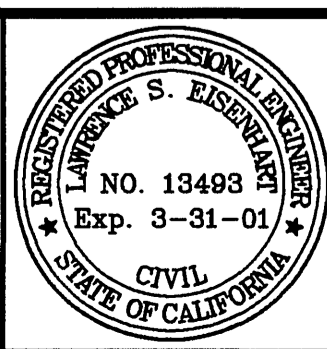

ENGINEER IN RESPONSIBLE CHARGE:  
*Lawrence S. Eisenhart*  
**LAWRENCE S. EISENHART**  
 CONSULTING ENGINEER  
 2070 Locust Court  
 San Bernardino, California 92404  
 Tel: (909) 864-5406 Fax: (909) 864-5047  
 EXPIRATION DATE: 3-31-01 DATE: 2-18-00

**LAWRENCE S. EISENHART**  
**CONSULTING ENGINEER**  
 2070 Locust Court  
 San Bernardino, California 92404  
 Tel: (909) 864-5406 Fax: (909) 864-5047  
 SCALE: AS SHOWN  
 DATE: DEC. 1998

MARK	REVISIONS	APPR. DATE

DESIGNED BY: L.S.E. DRAWN BY: L.S.E. CHECKED BY: \_\_\_\_\_

CITY OF RIVERSIDE, CALIFORNIA DEPARTMENT OF PUBLIC WORKS		
APPROVED BY:	BY:	DATE:
PRINCIPLE ENGINEER	<i>R. Mc Gull</i>	3/1/00
P.W. INSPECTION		
TRAFFIC DIVISION		3/1/00
CHIEF P.W. ENGINEER	<i>R. Mc Gull</i>	3/1/00
PUBLIC UTILITIES		
APPROVED BY:	DIRECTOR OF PUBLIC WORKS	
	DATE: 3-28-00	

**STRIPING PLAN**  
**CALIFORNIA AVENUE**  
**and**  
**JEFFERSON STREET**  
 SCALE: 1"=20'

ACCT. NO.  
 430-541800-440303-35100  
**XL-438**  
 SHEET 1 OF 1  
 FILE NAME: XL438.DWG