


CANYON CREST DR

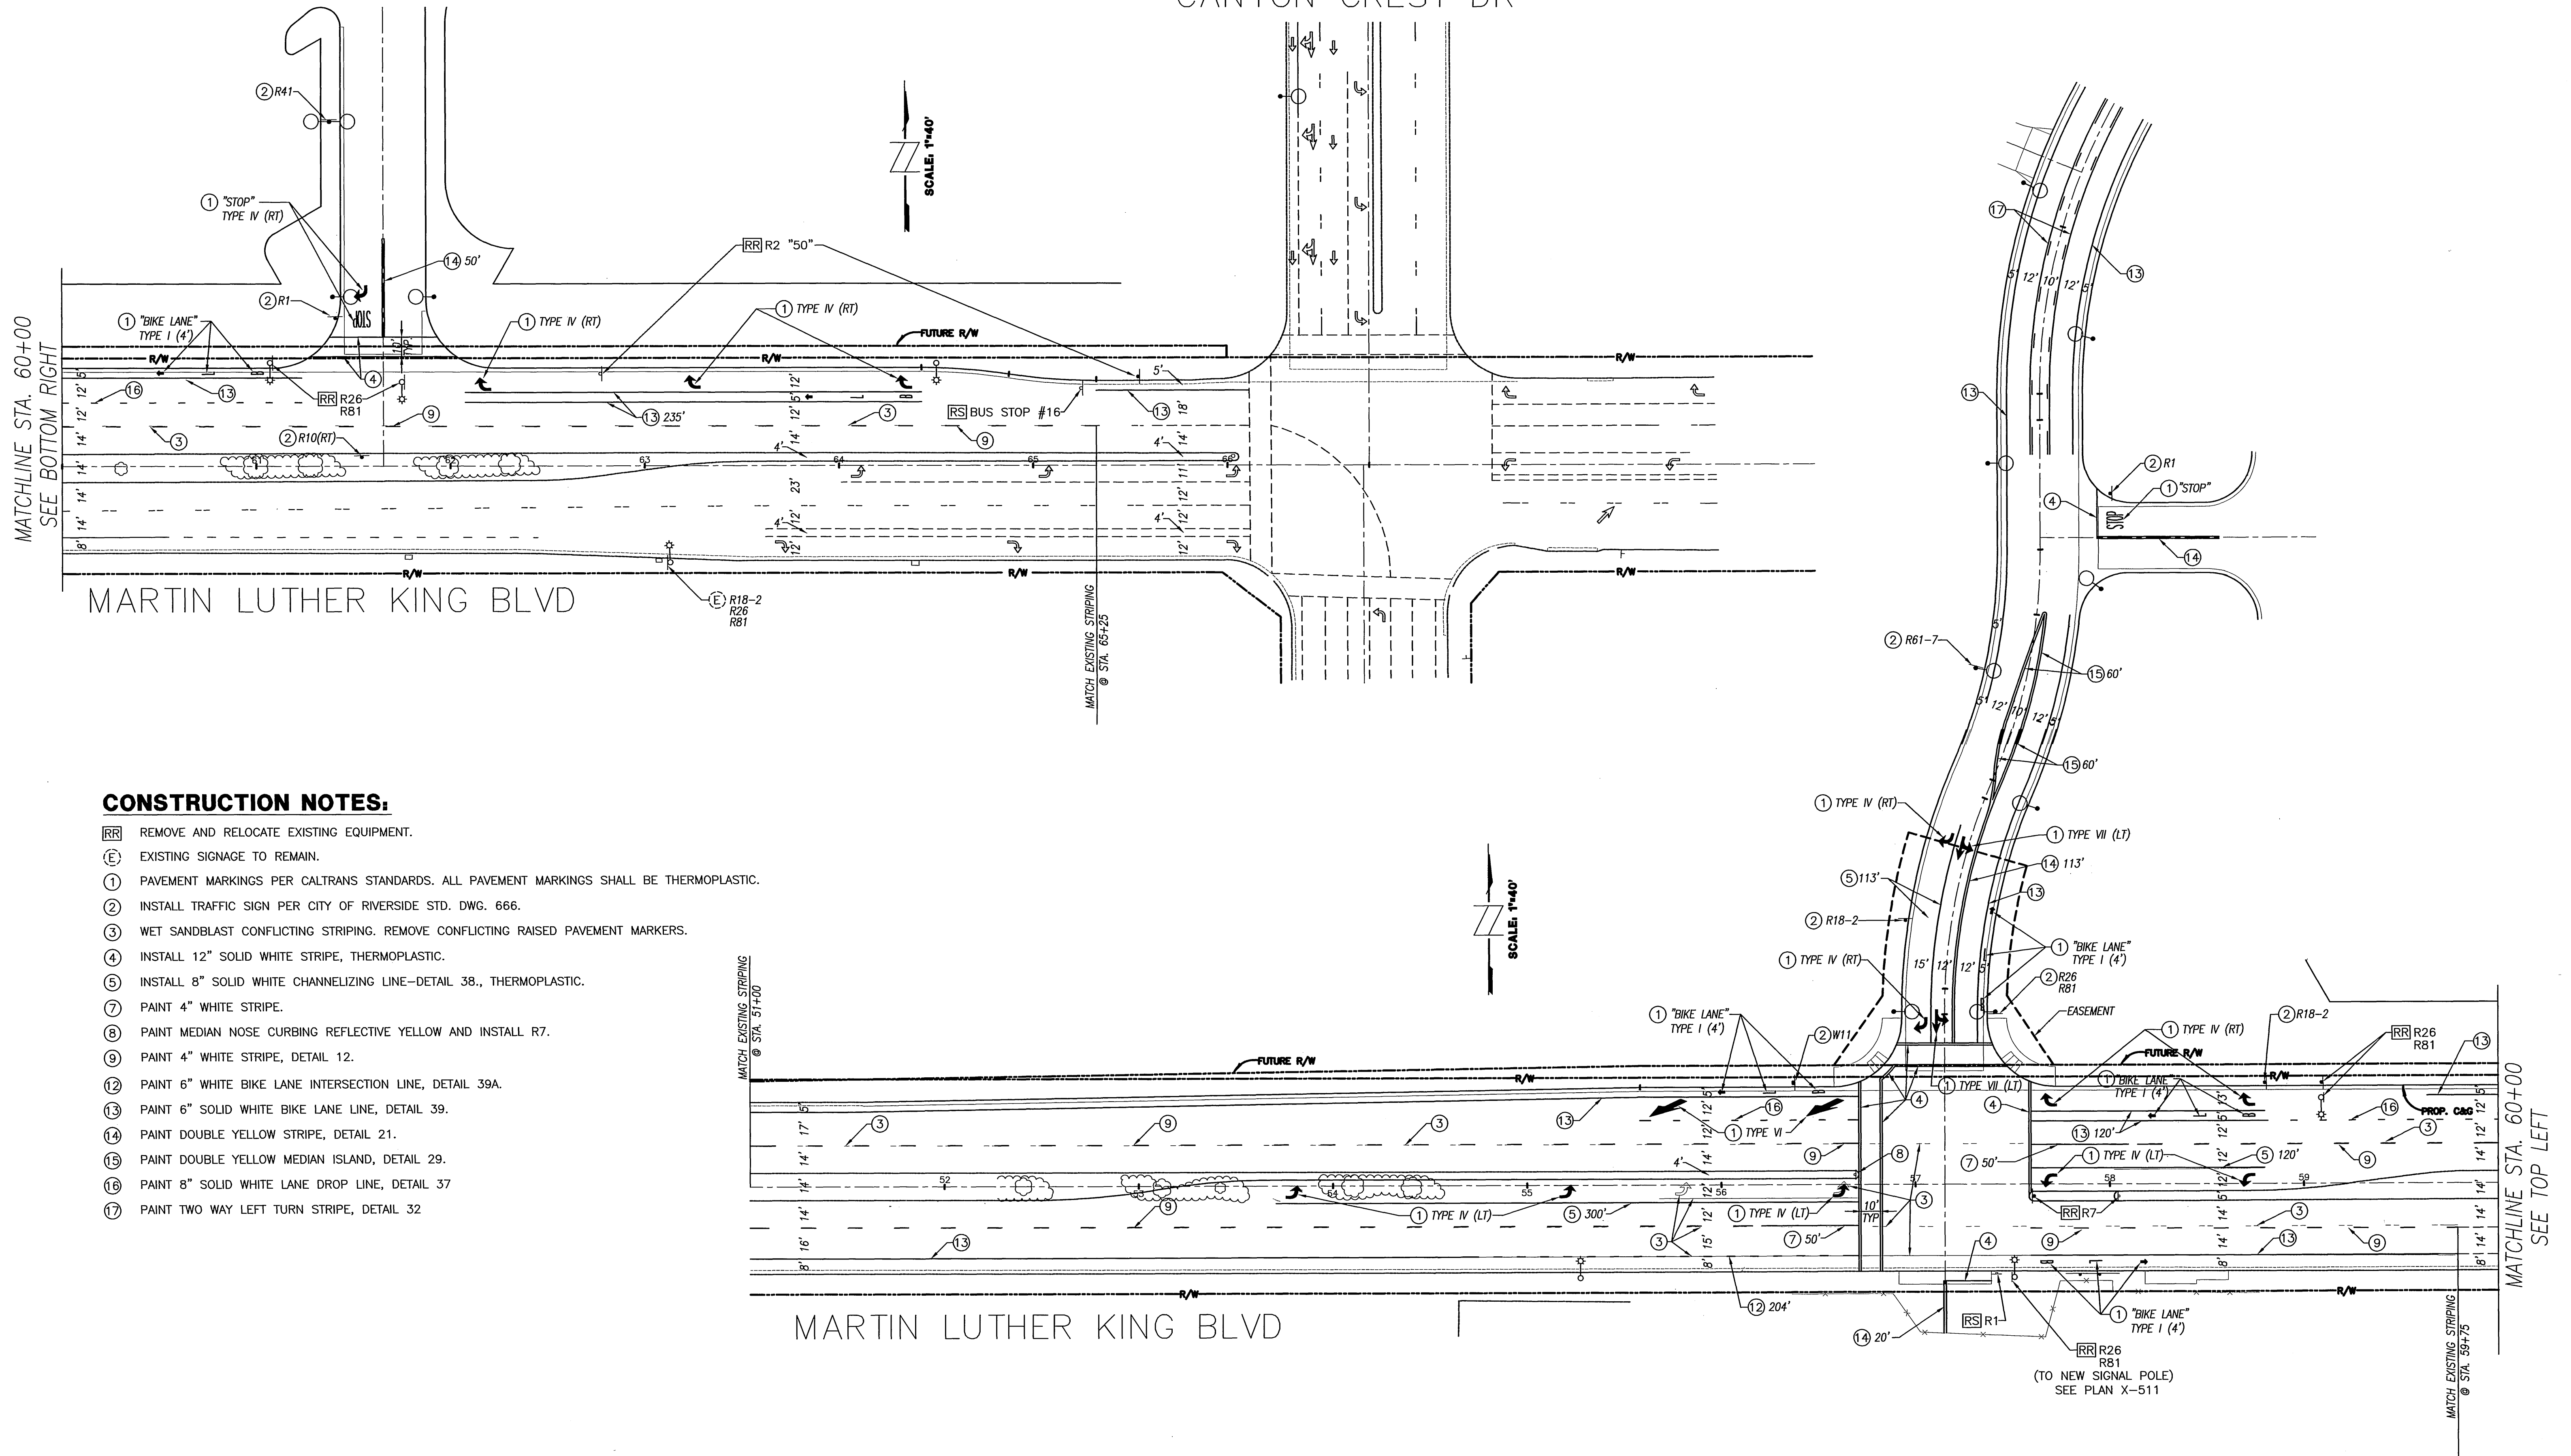


CONSTRUCTION NOTES:

- [RR] REMOVE AND RELOCATE EXISTING EQUIPMENT.
- [E] EXISTING SIGNAGE TO REMAIN.
- ① PAVEMENT MARKINGS PER CALTRANS STANDARDS. ALL PAVEMENT MARKINGS SHALL BE THERMOPLASTIC.
- ② INSTALL TRAFFIC SIGN PER CITY OF RIVERSIDE STD. DWG. 666.
- ③ WET SANDBLAST CONFLICTING STRIPING. REMOVE CONFLICTING RAISED PAVEMENT MARKERS.
- ④ INSTALL 12" SOLID WHITE STRIPE, THERMOPLASTIC.
- ⑤ INSTALL 8" SOLID WHITE CHANNELIZING LINE-DETAIL 38., THERMOPLASTIC.
- ⑦ PAINT 4" WHITE STRIPE.
- ⑧ PAINT MEDIAN NOSE CURBING REFLECTIVE YELLOW AND INSTALL R7.
- ⑨ PAINT 4" WHITE STRIPE, DETAIL 12.
- ⑫ PAINT 6" WHITE BIKE LANE INTERSECTION LINE, DETAIL 39A.
- ⑬ PAINT 6" SOLID WHITE BIKE LANE LINE, DETAIL 39.
- ⑭ PAINT DOUBLE YELLOW STRIPE, DETAIL 21.
- ⑮ PAINT DOUBLE YELLOW MEDIAN ISLAND, DETAIL 29.
- ⑯ PAINT 8" SOLID WHITE LANE DROP LINE, DETAIL 37
- ⑰ PAINT TWO WAY LEFT TURN STRIPE, DETAIL 32

MATCHLINE STA. 60+00
SEE BOTTOM RIGHT


MATCHLINE STA. 60+00
SEE TOP LEFT

1140-00-02-SHT2.DWG-IP-12/04/00

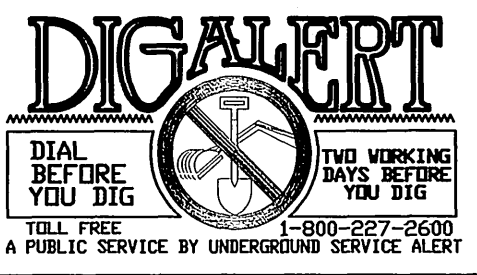

PRIVATE ENGINEERING NOTE

CONSTRUCTION CONTRACTOR AGREES THAT IN ACCORDANCE WITH GENERALLY ACCEPTED CONSTRUCTION PRACTICES, CONSTRUCTION CONTRACTOR WILL BE REQUIRED TO ASSUME SOLE AND COMPLETE RESPONSIBILITY FOR JOB SITE CONDITIONS DURING THE COURSE OF AND PROGRESS OF THE PROJECT, INCLUDING SAFETY OF ALL PERSONS AND PROPERTY, THAT THIS REQUIREMENT SHALL BE MADE TO APPLY CONTINUOUSLY AND NOT BE LIMITED TO NORMAL WORKING HOURS, AND CONSTRUCTION CONTRACTOR FURTHER AGREES TO DEFEND, INDEMNIFY AND HOLD DESIGN PROFESSIONAL HARMLESS FROM ANY AND ALL LIABILITY, REAL OR ALLEGED, IN CONNECTION WITH THE PERFORMANCE OF WORK ON THIS PROJECT, EXCEPTING LIABILITY ARISING FROM THE SOLE NEGLIGENCE OF DESIGN PROFESSIONAL.

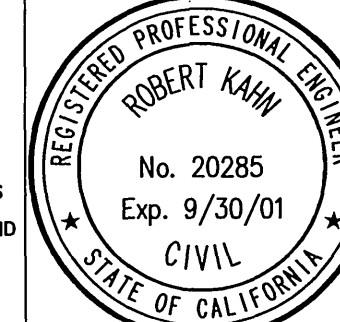

PREPARED UNDER THE DIRECTION OF:
Robert K. Johnson
 REGISTERED CIVIL ENGINEER NO. 20285
 EXPIRATION DATE: 09-30-01 DATE: 12/4/00



SCALE: 1" = 40'
 DATE: 11/15/00

MARK	REVISIONS	APPR.	DATE

DESIGNED BY: B.W. DRAWN BY: J.P. CHECKED BY: R.K.

CITY OF RIVERSIDE, CALIFORNIA DEPARTMENT OF PUBLIC WORKS			
APPROVED BY:	BY:	DATE:	APPROVED BY:
PRINCIPAL ENGR.	<i>[Signature]</i>	12/15/00	<i>Robert M. Braith</i>
TRAFFIC DIVISION	3	12/15/00	DIRECTOR OF PUBLIC WORKS
P.W. ENGINEER MGR.	2/15/12/15/00	12/15/00	
STREET SERVICES	10-12/15	12/15	

LOT 14 AND 30,
 SIGNING AND STRIPING PLAN
 MARTIN LUTHER KING BLVD.
 AND
 U.C. RIVERSIDE LOT 30

FOR: GFB-FRIEDRICH & ASSOC., INC.

PROJECT NO.
 XL-449

SHEET 1 OF 1

FILE NO.: