

SCALE 1"=40'


SCALE 1"=40'

CONSTRUCTION NOTES

- ① PAINT THERMOPLASTIC STRIPING DETAIL 1 PER CALTRAN STANDARDS 1 LS
- ② RELOCATE EXISTING F-1 DELINEATORS PER PLAN 1 LS
- ③ PAINT THERMOPLASTIC STRIPING DETAIL 28 PER CALTRAN STANDARDS 1 LS
- ④ PAINT THERMOPLASTIC STRIPING DETAIL 31 PER CALTRAN STANDARDS 1 LS

CALL BEFORE YOU DIG
Underground Service Alert
Call: TOLL FREE
1-800-227-2600
TWO WORKING DAYS BEFORE YOU DIG

PRIVATE ENGINEERING NOTE:
CONSTRUCTION CONTRACTOR AGREES THAT IN ACCORDANCE WITH GENERALLY ACCEPTED CONSTRUCTION PRACTICES, CONSTRUCTION CONTRACTOR WILL BE REQUIRED TO ASSUME SOLE AND COMPLETE RESPONSIBILITY FOR JOB SITE CONDITIONS DURING THE COURSE OF CONSTRUCTION OF THE PROJECT, INCLUDING SAFETY OF ALL PERSONS AND PROPERTY. THAT THIS REQUIREMENT SHALL BE MADE TO APPLY CONTINUOUSLY AND NOT BE LIMITED TO NORMAL WORKING HOURS, AND CONSTRUCTION CONTRACTOR FURTHER AGREES TO DEFEND, INDEMNIFY AND HOLD DESIGN PROFESSIONAL HARMLESS FROM ANY AND ALL LIABILITY, REAL OR ALLEGED, IN CONNECTION WITH THE PERFORMANCE OF WORK ON THIS PROJECT, EXCEPT LIABILITY ARISING FROM THE SOLE NEGLIGENCE OF DESIGN PROFESSIONAL.

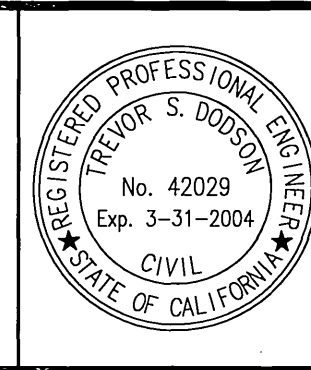

PREPARED UNDER THE DIRECTION OF:
Trevor S. Dodson
TREVOR S. DODSON
REGISTERED CIVIL ENGINEER No. 42029
EXPIRATION DATE 3-31-2004 DATE 11-6-03

MDS CONSULTING
PLANNERS ENGINEERS SURVEYORS
17220 Red Hill Ave., Suite 300, Irvine, CA 92614
Tel: 949-251-8821 Fax: 949-251-9336
CITY OF RIVERSIDE BUSINESS TAX ACCOUNT No. 104442 EXP. DATE 5/25/04
SCALE 1"=40' BENCH MARK: 28-73 T.I.E.V. 1665.160 DATE: 1997
P.K. NAIL AND CITY ENGINEER TAG ON THE SIDEWALK OVER THE W/1/2" HILL OF A CATCH BASIN ALONG THE S.W. CORNER OF BRIDGE TERRACE FRONT, 100 FEET ELY OF TRAVELER ROAD. THE MARK IS 2 FEET SLY OF THE FACE OF CURB. ADJUSTED AND ENTERED: JUNE 1997

MARK	REVISIONS	APP'D	DATE
DESIGNED BY:	F.E	DRAWN BY:	S.P.
CHECKED BY:	T.D	DATE:	

CITY OF RIVERSIDE PUBLIC WORKS DEPARTMENT

APPROVED BY:	DATE:	BY:	APPROVED BY:
PRINCIPAL ENGINEER	11/21/03	[Signature]	[Signature]
PARK DEPARTMENT			CITY ENGINEER
TRAFFIC DIVISION	11/6/03	[Signature]	
PLANNING DEPT.			

DATE: 11/21/03

TRACT 30718
SIGNING & STRIPING PLAN
GROVE COMMUNITY DRIVE
(FORMELY SIEGAL AVENUE)
86+50.00 - 111+00.00
FOR: **COMMUNITES SOUTHWEST**

XL-415
SHEET 1
OF 1 SHEETS
W.O.F.B. FILE No.