

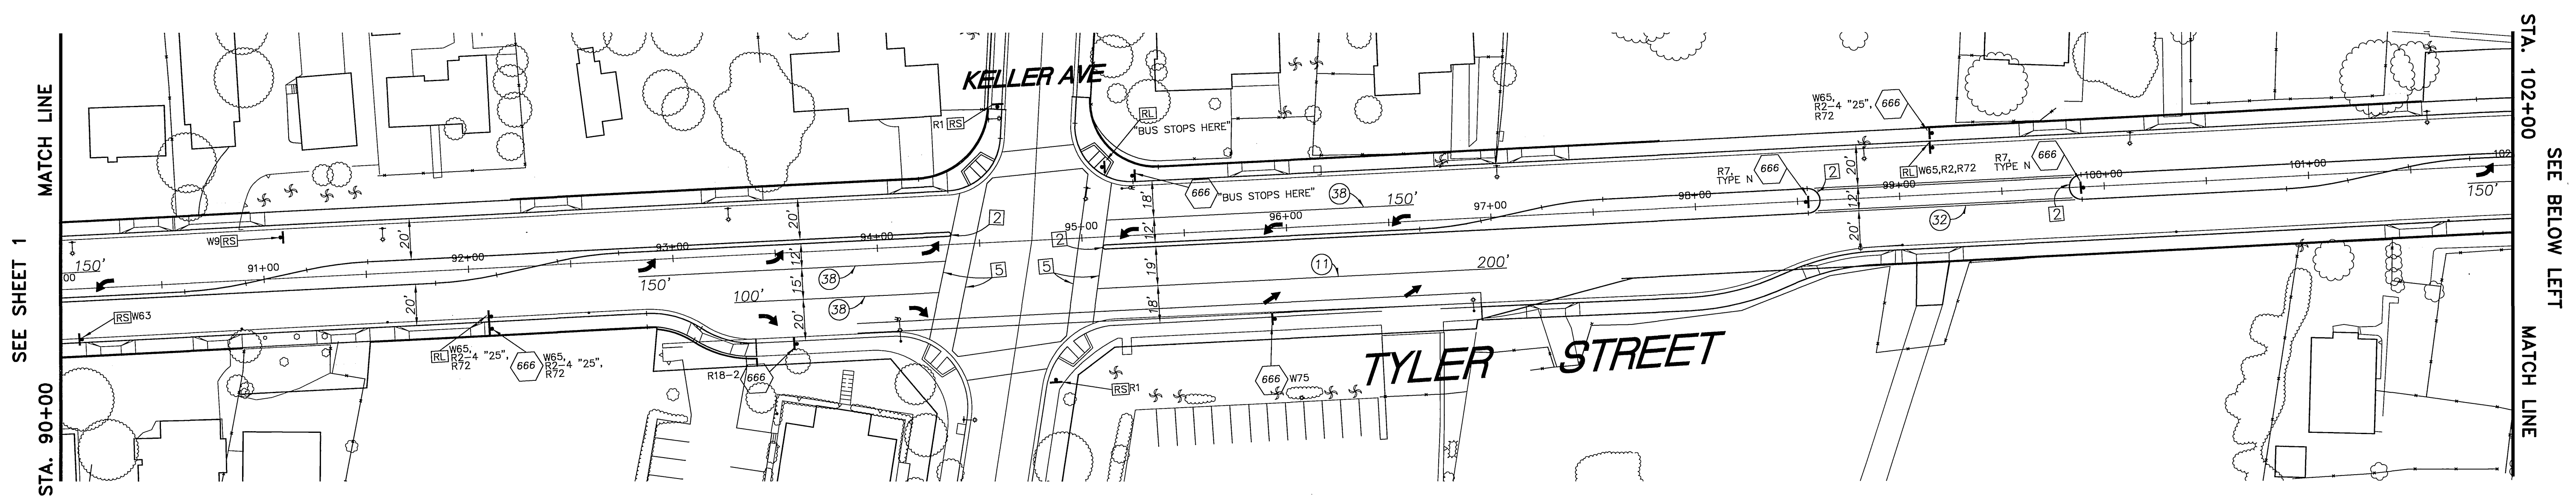


		<b>CITY OF RIVERSIDE, CALIFORNIA DEPARTMENT OF PUBLIC WORKS</b>		<b>STRIPING PLAN</b>		ACCT. NO. 9541928234-44030400
		APPROVED BY	BY	DATE	APPROVED BY	<b>XL-480</b>
		PRINCIPAL ENGINEER			CITY ENGINEER	
		TRAFFIC DIVISION			DATE	SHEET <u>1</u> OF <u>1</u>
MARK	REVISIONS	APPR.	DATE			FILE NAME: XL472.DWG
DESIGNED BY <u>MAC</u> DRAWN BY <u>MAC</u> CHECKED BY				SCALE: 1" = 40'		

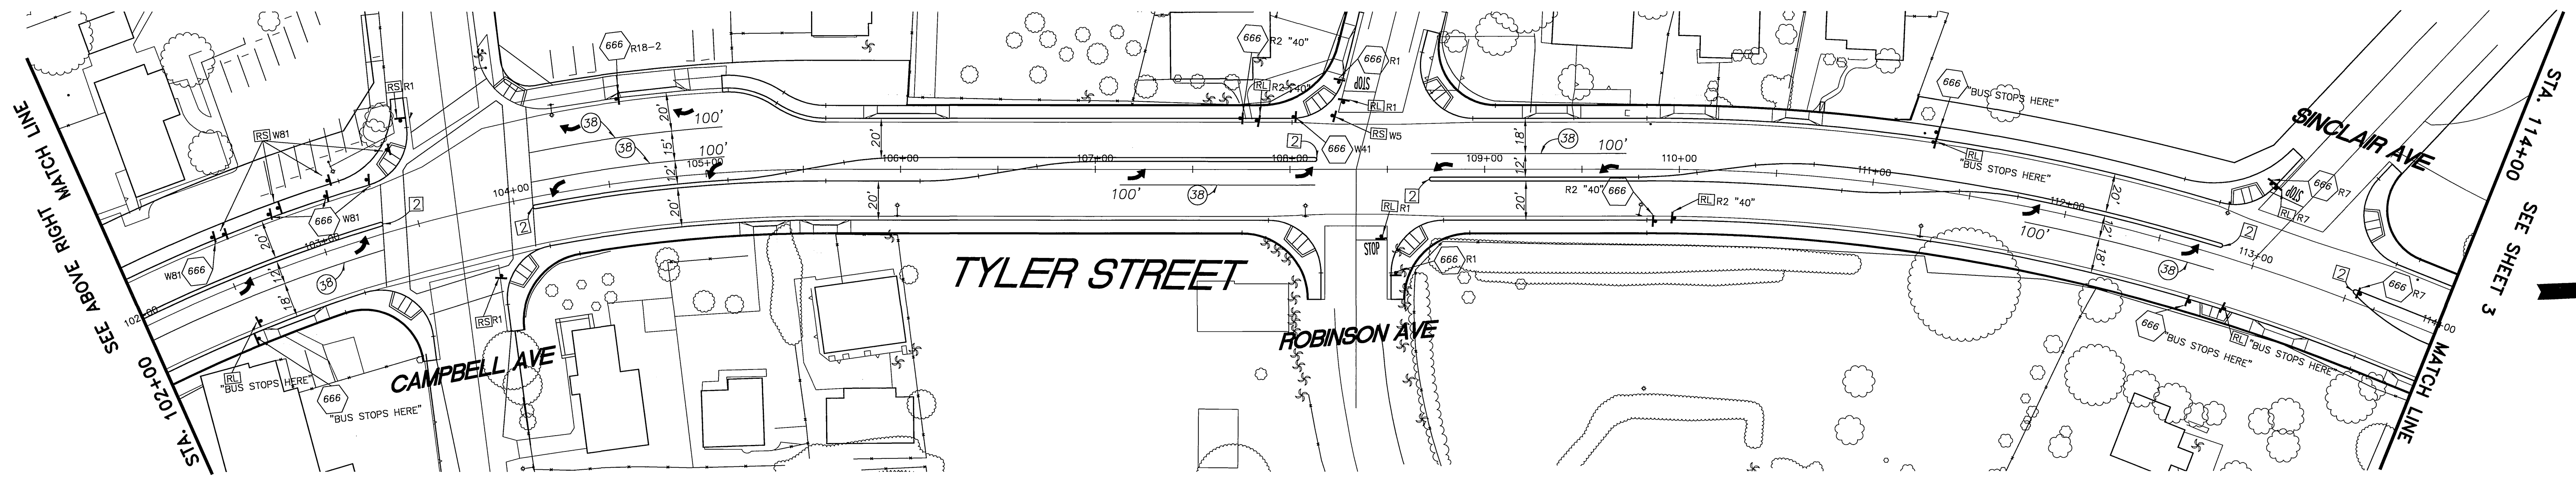



SEE SHEET 1  
MATCH LINE  
STA. 90+00

STA. 102+00  
MATCH LINE  
SEE BELOW LEFT

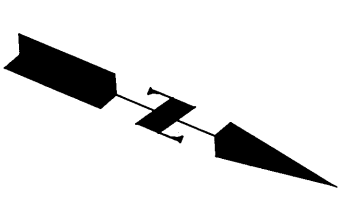

SEE ABOVE RIGHT MATCH LINE  
STA. 102+00

STA. 114+00  
MATCH LINE  
SEE SHEET 3

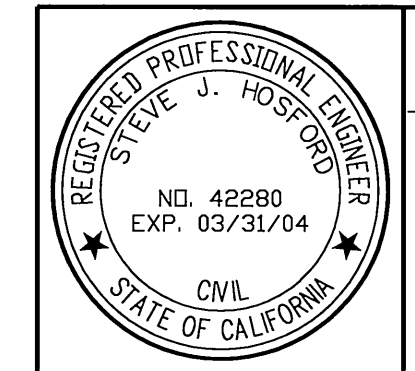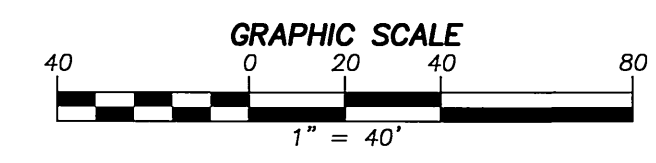

DESIGNED BY: AE/JP  
DRAWN BY: AE/GS  
CHECKED BY: SJH  
PLANS PREPARED UNDER THE SUPERVISION OF:  
*Steve J. Hosford*  
STEVE J. HOSFORD RCE 42280  
DATE: 10-31-03

**AEI-CASC**  
ENGINEERING  
937 SOUTH VIA LATA  
SUITE 500  
COLTON, CA 92324  
PH. (909) 783-0101 FAX (909) 783-0108

Underground Service Alert  
  
Call: TOLL FREE  
1-800  
227-2600  
TWO WORKING DAYS BEFORE YOU DIG

MARK	REVISIONS	APPR.	DATE

DESIGNED BY: AE/JP DRAWN BY: AE/GS CHECKED BY: SJH

CITY OF RIVERSIDE, CALIFORNIA  
PUBLIC WORKS DEPARTMENT

APPROVED BY:	BY:	DATE:	APPROVED BY:
PRINCIPAL ENGINEER	<i>DA</i>	<i>11/3/03</i>	<i>Alan Boyd</i>
TRAFFIC ENGINEER	<i>DA</i>	<i>11/3/03</i>	CITY ENGINEER
STREET SERVICES	<i>DA</i>	<i>11/3/03</i>	


DATE: *11/10/03*

FILE WITH R-3575  
**TYLER STREET  
WIDENING  
SIGNING AND  
STRIPING PLANS**  
HORIZ. SCALE: NONE VERT. SCALE: NONE



ACCT. NO. 9534630214-440302XX  
**XL-480**  
SHEET 2 OF 4  
FILE NO.

Q:\76603\SIGNING AND STRIPING PLANS\76603\_sheets\02.dwg 08/26/03 11:26

INDEXED 5-24-04 *gh*

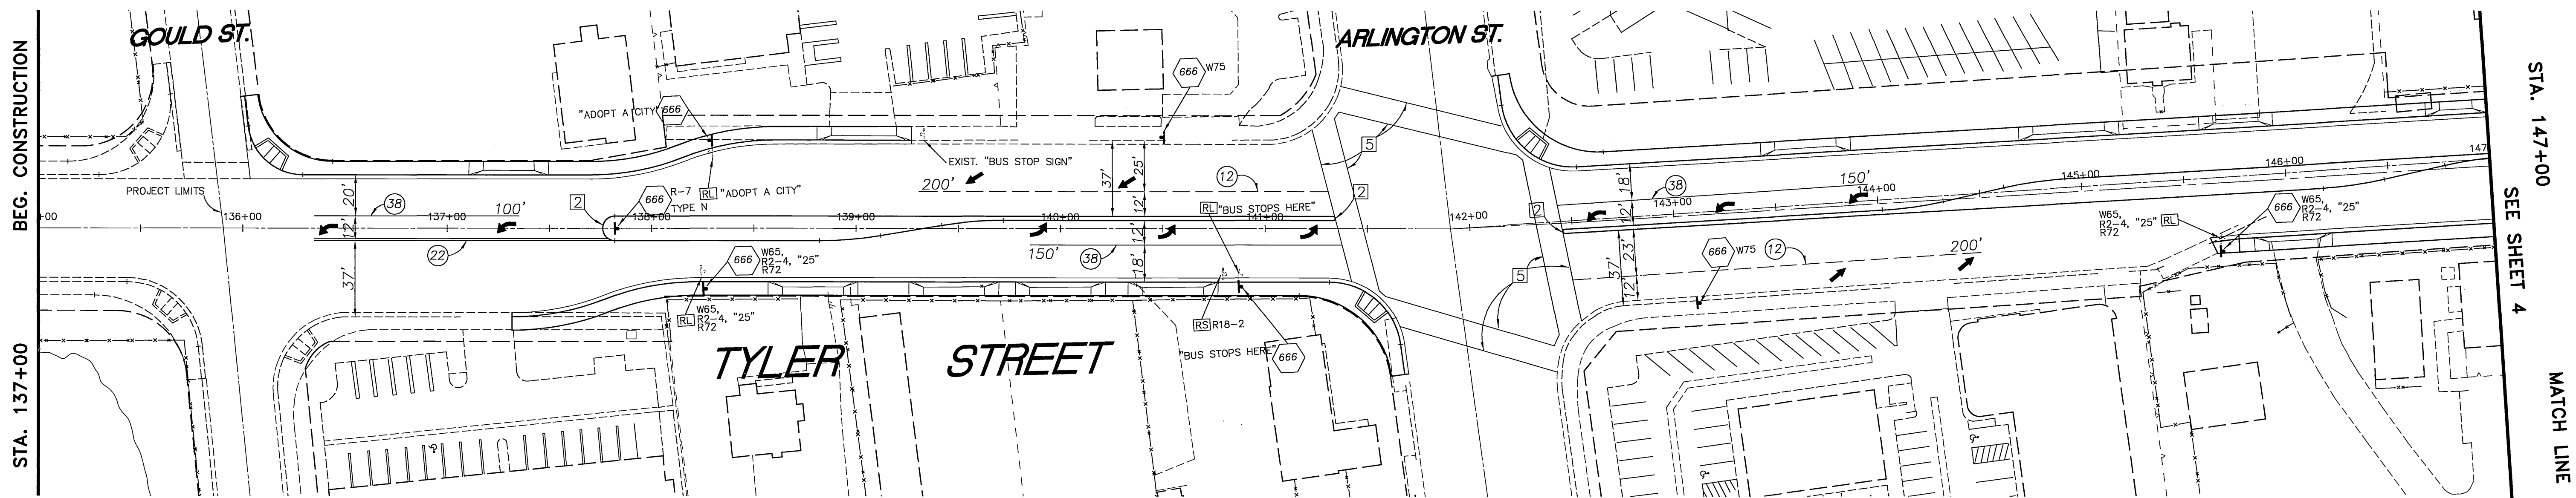

G:\76603\SIGNING AND STRIPING PLANS\ 76603\_sheets03.dwg 09/19/03 07:44

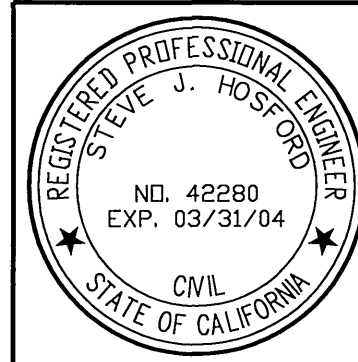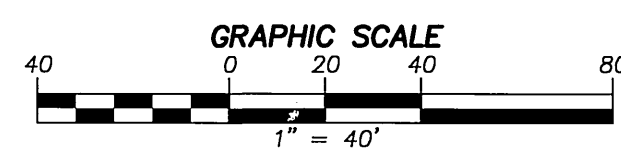

DESIGNED BY: AE/JP  
 DRAWN BY: AE/GS  
 CHECKED BY: SJH  
 PLANS PREPARED UNDER THE SUPERVISION OF:  
 [Signature] 10-31-03  
 STEVE J. HOSEFORD RCE 42280 DATE

**AEI-CASC**  
 ENGINEERING  
 937 SOUTH VIA LATA  
 SUITE 500  
 COLTON, CA 92324  
 PH. (909) 783-0101 FAX (909) 783-0108

Underground Service Alert  
  
 Call: TOLL FREE  
 1-800  
 227-2600  
 TWO WORKING DAYS BEFORE YOU DIG

MARK	REVISIONS	APPR. DATE

DESIGNED BY: AE/JP DRAWN BY: AE/GS CHECKED BY: SJH

CITY OF RIVERSIDE, CALIFORNIA  
 PUBLIC WORKS DEPARTMENT

APPROVED BY:	BY:	DATE:	APPROVED BY:
PRINCIPAL ENGINEER	[Signature]	10/16/03	[Signature]
TRAFFIC ENGINEER	[Signature]	10/16/03	CITY ENGINEER
STREET SERVICES	[Signature]	10/16/03	

DATE: 10/16/03

File No. R-3575






**TYLER STREET  
 WIDENING  
 SIGNING AND  
 STRIPING PLANS**

HORIZ. SCALE: NONE VERT. SCALE: NONE

ACCT. NO. 9534630214-440302XX  
**XL-480**  
 SHEET 3 OF 4  
 FILE NO.

INDEXED 5-24-04 LTH



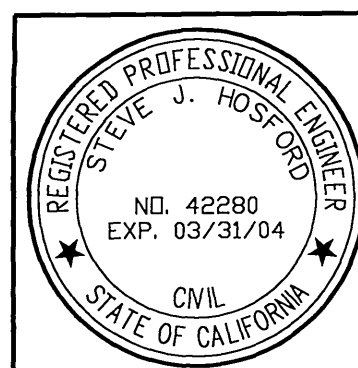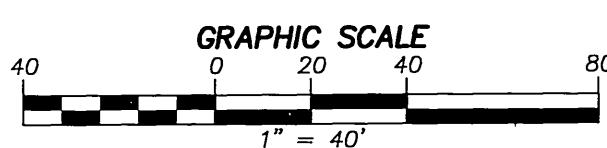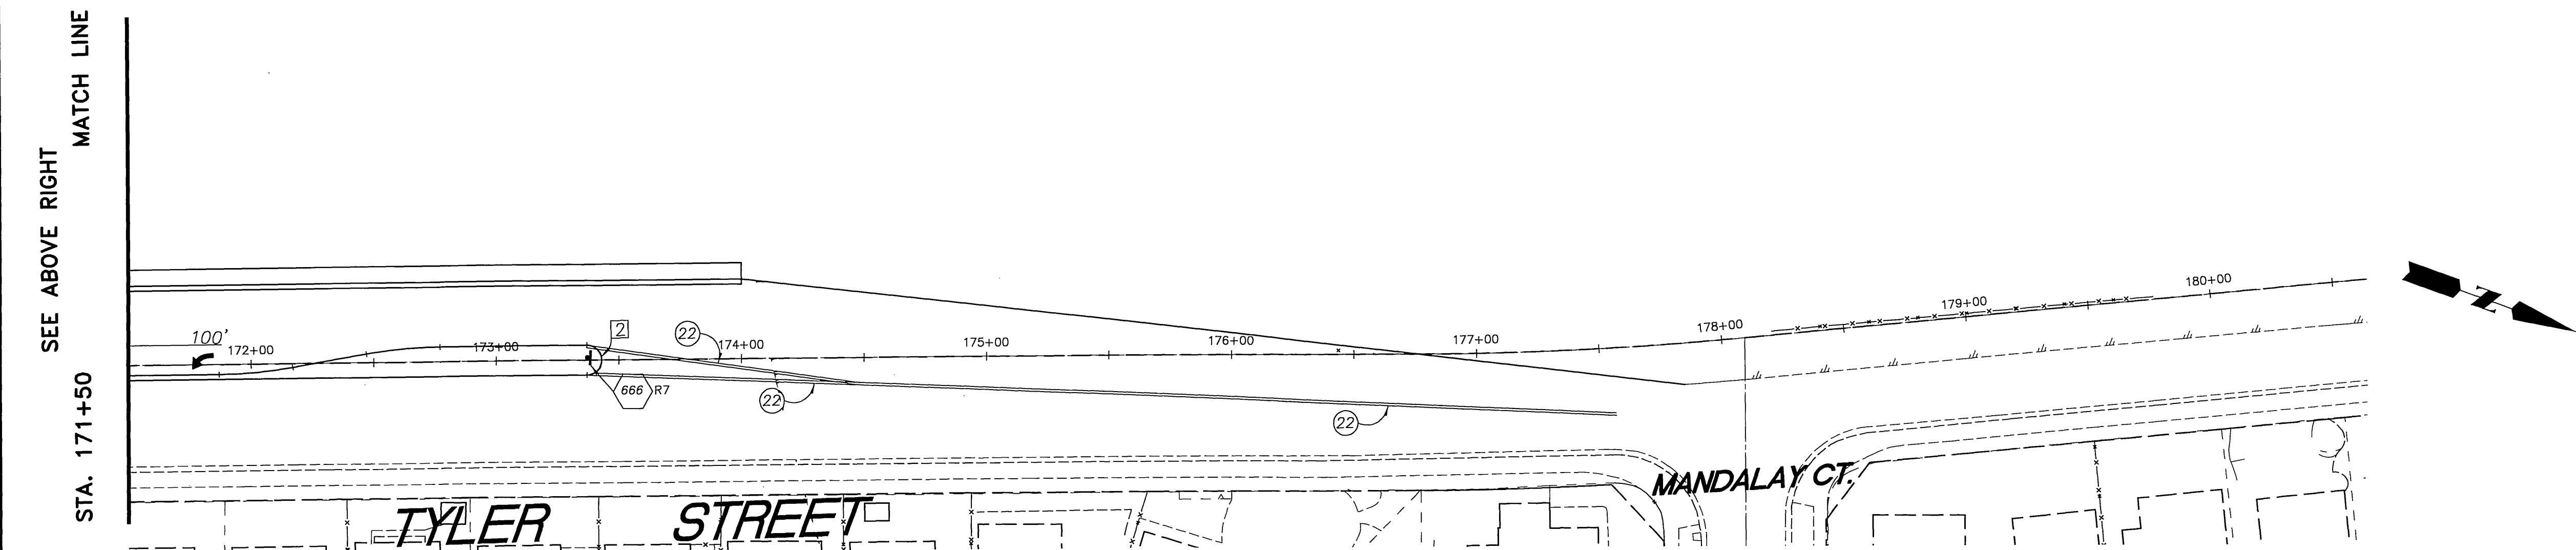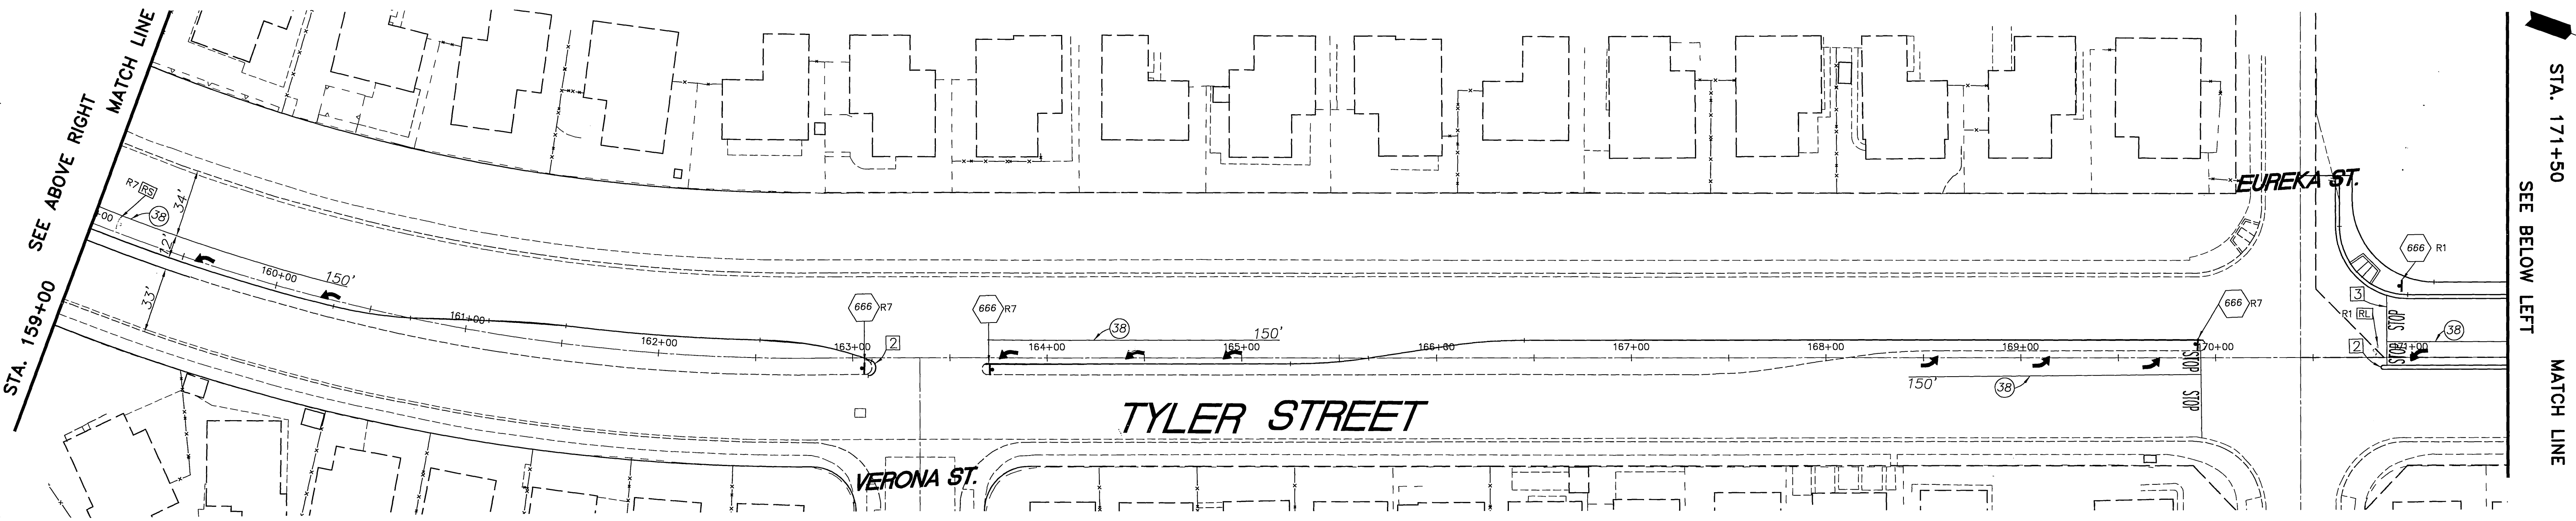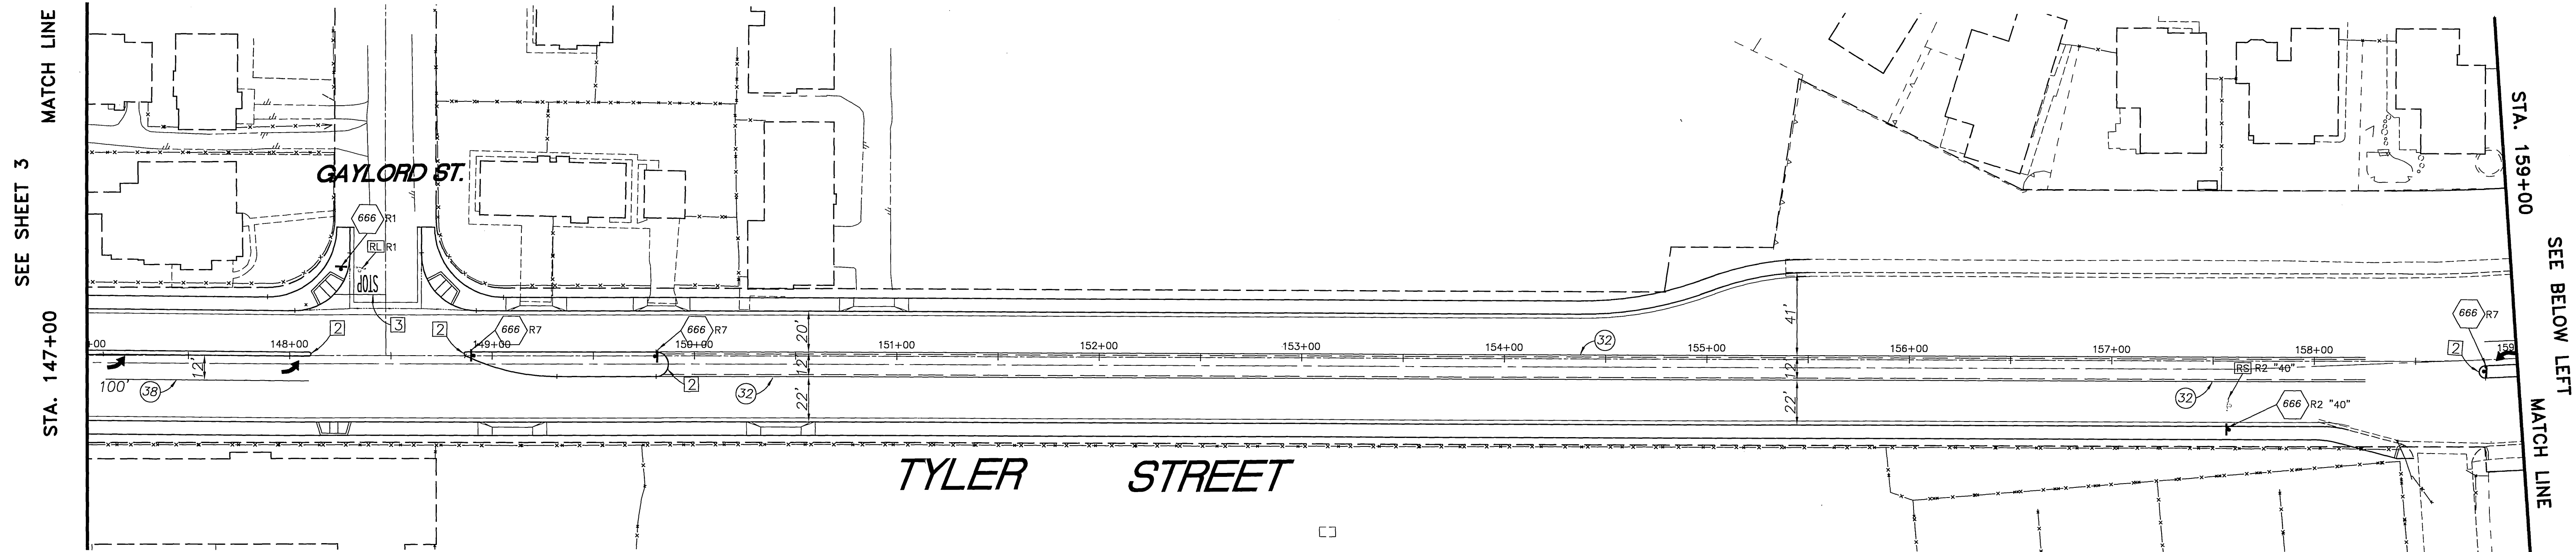

DESIGNED BY: AE/JP  
 DRAWN BY: AE/GS  
 CHECKED BY: SJH  
 PLANS PREPARED UNDER THE SUPERVISION OF:  
*Steve J. Hosford* 10-31-03  
 STEVE J. HOSFORD RCE 42280 DATE:

**AEI-CASC**  
 ENGINEERING  
 937 SOUTH VIA LATA  
 SUITE 500  
 COLTON, CA 92324  
 PH. (909) 783-0101 FAX (909) 783-0108

Underground Service Alert  
  
 Call: TOLL FREE  
 1-800  
 227-2600  
 TWO WORKING DAYS BEFORE YOU DIG

MARK	REVISIONS	APPR. DATE

DESIGNED BY: AE/JP DRAWN BY: AE/GS CHECKED BY: SJH

CITY OF RIVERSIDE, CALIFORNIA  
 PUBLIC WORKS DEPARTMENT

APPROVED BY: PRINCIPAL ENGINEER TRAFFIC ENGINEER STREET SERVICES	BY: <i>[Signature]</i> DATE: 12/3/03 1/14/04	APPROVED BY: CITY ENGINEER <i>[Signature]</i> DATE: 1/14/04
---	--	---

FILE WITH R-3575

**TYLER STREET  
 WIDENING  
 SIGNING AND  
 STRIPING PLANS**

HORIZ. SCALE: NONE VERT. SCALE: NONE

ACCT. NO. 9534630214-440302XX  
**XL-480**  
 SHEET 4 OF 4  
 FILE NO.

INDEXED 5-24-04

C:\76603\SHRINKING AND STRIPING PLANS\76603-sheet04.dwg 09/19/03 07:46