

SCALE: 1" = 40'

SIGNING & STRIPING GENERAL NOTES:


- 1.- THE CONTRACTOR IS REQUIRED TO TAKE ALL DUE PRECAUTIONARY MEASURES FOR THE PROTECTION OF ALL EXISTING IMPROVEMENTS AND UTILITIES, WHETHER OR NOT SHOWN ON THESE PLANS. ANY RESULTING DAMAGE DURING THE PERFORMANCE OF THE WORK SHALL BE REPAIRED OR REPLACED TO THE SATISFACTION OF THE GOVERNING AGENCY AT THE CONTRACTOR'S EXPENSE.
- 2.- ALL WORK AND MATERIAL SHALL CONFORM TO THE PROVISIONS OF THE STANDARD SPECIFICATIONS AND STANDARD PLANS OF THE STATE OF CALIFORNIA, DEPARTMENT OF TRANSPORTATION, DATED JULY 2002, CURRENT CITY ORDINANCES AND STANDARD SPECIFICATIONS, STANDARD DRAWINGS, AND THE PROJECT SPECIAL PROVISIONS. IT IS THE CONTRACTOR'S RESPONSIBILITY TO BE FAMILIAR WITH THESE STANDARDS AND CODES AT ALL TIMES.
- 3.- THE CONTRACTOR SHALL NOTIFY THE CITY OF RIVERSIDE TRAFFIC ENGINEERING LINE 48 HOURS PRIOR TO BEGINNING WORK. CALL FOR INSPECTION AT (909) 351-6096, MONDAY THROUGH FRIDAY, AND DESCRIBE YOUR INSPECTION NEEDS.
- 4.- CONTRACTOR SHALL MAINTAIN TRAFFIC CONTROL IN ACCORDANCE WITH CALTRANS STANDARD PLANS T10 THROUGH T17, JULY 2002 EDITION. IF REQUIRED BY THE ENGINEER, CONTRACTOR SHALL SUBMIT A TRAFFIC CONTROL PLAN FOR REVIEW AND APPROVAL BY CITY ENGINEER OR HIS REPRESENTATIVE PRIOR TO START OF WORK.
- 5.- CONFLICTING PAINTED STRIPING AND PAVEMENT MARKINGS SHALL BE REMOVED BY SANDBLASTING. THERMOPLASTIC STRIPING AND PAVEMENT MARKINGS SHALL BE REMOVED BY SURFACE ABRADING. REMOVAL LIMITS SHALL EXCEED STRIPING AND PAVEMENT LEGEND EDGES TO ELIMINATE SHADOWING. (RECTANGULAR SHAPE WILL BE THE BASIS FOR PAYMENT). REMOVAL TO BE DONE BETWEEN THE HOURS OF 10:00 AM AND 3:00 PM ONLY.
- 6.- ALL REQUIRED MATERIAL AND EQUIPMENT SHALL BE FURNISHED AND INSTALLED BY CONTRACTOR.
- 7.- TRAFFIC SIGNS, STRIPES AND LEGENDS SHALL BE PER CALTRANS TRAFFIC SIGN SPECIFICATION, TRAFFIC MANUAL AND STANDARD SPECIFICATIONS. REFLECTORIZER STRIPES, LEGENDS AND ARROWS.
- 8.- PAVEMENT LEGENDS AND ARROWS SHALL MATCH CITY STENCILS.
- 9.- ALL REMOVED SIGNS AND POSTS IN GOOD CONDITION SHALL BE SALVAGED & DELIVERED TO CITY YARD. CONTRACTOR TO CALL (909) 351-6096 AT LEAST 48 HRS. IN ADVANCE TO MAKE ARRANGEMENTS WITH CITY STAFF.
- 10.- PAVEMENT DAMAGED BY REMOVAL OF RAISED PAVEMENT MARKERS SHALL BE REPAIRED TO THE SATISFACTION OF THE CITY.
- 11.- NEW STRIPING SHALL BE CAT TRACKED AND APPROVE BY THE CITY PRIOR TO FINAL INSTALLATION.
- 12.- PAINTED TRAFFIC STRIPES AND MARKINGS SHALL BE APPLIED IN TWO COATS.
- 13.- SIGNS NOTED FOR RELOCATION SHALL BE PLACED BEHIND THE PROPOSED E.P. IN ACCORDANCE WITH CALTRANS STANDARDS.

LEGEND (THIS SHEET):

- DT XX XX MATERIAL: P = PAINT (2 COATS), T=THERMOPLASTIC
INSTALL PER CALTRANS DETAIL
DETAIL NUMBER
- PM T IV TYPE OF TRAFFIC STRIPING MATERIAL
T = THERMOPLASTIC, P = PAINT (2 COATS)
INSTALL PAVEMENT MARKING (AS SHOWN) PER PAGE A24A THRU A24E OF THE STANDARD PLANS, CALTRANS
TYPE NUMBER OF PAVEMENT MARKING. W=WHITE, Y=YELLOW
- IS XX XX SIGN TYPE
MOUNT SIGN AS INDICATED
MA = MOUNT ON MAST-ARM.
SP = MOUNT ON SIGNAL POLE.
MP = MOUNT ON POST OR POLE
- RS REMOVE AND SALVAGE TO THE CITY OF RIVERSIDE.
- SB REMOVE ALL CONFLICTING STRIPING AND/OR PAVEMENT MARKINGS BY SANDBLASTING AND/OR GRINDING.

Underground Service Alert
Call: TOLL FREE
1-800
227-2600
TWO WORKING DAYS BEFORE YOU DIG

PRIVATE ENGINEERING NOTE
CONSTRUCTION CONTRACTOR AGREES THAT IN ACCORDANCE WITH GENERALLY ACCEPTED CONSTRUCTION PRACTICES, CONSTRUCTION CONTRACTOR WILL BE REQUIRED TO ASSUME SOLE AND COMPLETE RESPONSIBILITY FOR JOB SITE CONDITIONS DURING THE COURSE OF CONSTRUCTION OF THE PROJECT.
INCLUDING THE SAFETY OF ALL PERSONS AND PROPERTY THAT THIS REQUIREMENT SHALL BE MADE TO APPLY CONTINUOUSLY AND NOT BE LIMITED TO NORMAL WORKING HOURS, AND CONSTRUCTION CONTRACTOR FURTHER AGREES TO DEFEND, INDEMNIFY AND HOLD DESIGN PROFESSIONAL HARMLESS FROM ANY AND ALL LIABILITY, REAL OR ALLEGED, IN CONNECTION WITH THE PERFORMANCE OF WORK ON THIS PROJECT, EXCEPTING LIABILITY ARISING FROM THE SOLE NEGLIGENCE OF DESIGN PROFESSIONAL.

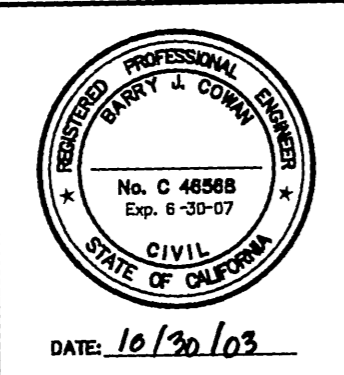

PLANS PREPARED UNDER SUPERVISION OF
Mary G. Coon
Date *10/30/03* R.C.E. EXP. _____
BENCH MARK _____

RICK ENGINEERING COMPANY
San Diego • Riverside • Orange • Phoenix • Tucson
(619) 291-0707 (714) 939-1440

MARK	REVISIONS	APPR.	DATE
DESIGNED BY	DRAWN BY	CHECKED BY	

**CITY OF RIVERSIDE, CALIFORNIA
DEPARTMENT OF PUBLIC WORKS**

APPROVED BY:	BY:	DATE:	APPROVED BY:
PRINCIPAL ENGINEER	<i>[Signature]</i>	11/14/03	<i>[Signature]</i>
TRAFFIC DIVISION		11/13/03	CITY ENGINEER
PUBLIC UTILITIES		11/12/03	DATE: 11/14/03

**CITY OF RIVERSIDE
SIGNING & STRIPING PLAN
VAN BUREN BOULEVARD AND
CANYON PARK APARTMENTS
DRIVEWAY**

JOB NO. _____
XL-481
SHEET **3** OF **3**