


STRIPING & MARKING LEGEND

- (A) 4" SOLID WHITE STRIPE (STD. PLAN A20A)
- (B) 4" DASH WHITE STRIPE (STD. PLAN A20A, DETAIL 8)
- (C) 6" SOLID WHITE STRIPE (STD. PLAN A20D, DETAIL 39)
- (D) 6" DASH WHITE STRIPE (STD. PLAN A20D, DETAIL 39A)
- (E) 8" SOLID WHITE STRIPE (STD. PLAN A20D, DETAIL 39A)
- (F) 12" SOLID WHITE STRIPE (STD. PLAN A24E) THERMOPLASTIC
- (G) SOLID WHITE ARROW (STD. PLAN A24A, TYPE IV) THERMOPLASTIC
- (H) SOLID WHITE BIKE LANE STENCIL W/ ARROW
- (I) DOUBLE YELLOW STRIPE (STD. PLAN A20A, DETAIL 21)
- (J) TWO-WAY LEFT TURN STRIPES (STD. PLAN A20A, DETAIL 31)
- (S) 666 INDICATES NEW SIGN(S) TO BE FURNISHED AND INSTALLED BY CONTRACTOR ON STREET LIGHT PER STD. DWG. NO. 666.
- (N) 666 INDICATES NEW SIGN(S) AND POST TO BE FURNISHED AND INSTALLED BY CONTRACTOR PER STD. DWG. NO. 666.

CITY OF RIVERSIDE, CALIFORNIA DEPARTMENT OF PUBLIC WORKS				STRIPING PLAN MARKET STREET 60 FREEWAY TO LOCUST STREET		ACCT. NO. 9544830214-44030200
				APPROVED BY PRINCIPAL ENGINEER <i>DH</i> DATE <i>8/23/04</i> TRAFFIC DIVISION <i>CE</i> DATE <i>8/26/04</i>		APPROVED BY <i>New Byrd</i> CITY ENGINEER DATE <i>8/27/04</i>
DESIGNED BY <i>MAC</i> DRAWN BY <i>MAC</i> CHECKED BY _____				SCALE: 1" = 40'		FILE NAME: XL483-2.DWG

STRIPING & MARKING LEGEND

- (A) 4" SOLID WHITE STRIPE (STD. PLAN A20A)
 - (B) 4" DASH WHITE STRIPE (STD. PLAN A20A, DETAIL 32)
 - (C) 6" SOLID WHITE STRIPE (STD. PLAN A20D, DETAIL 39)
 - (D) 6" DASH WHITE STRIPE (STD. PLAN A20D, DETAIL 39A)
 - (E) 8" SOLID WHITE STRIPE (STD. PLAN A20D, DETAIL 39A)
 - (F) 12" SOLID WHITE STRIPE (STD. PLAN A24E) THERMOPLASTIC
 - (G) SOLID WHITE ARROW (STD. PLAN A24A, TYPE IV) THERMOPLASTIC
 - (H) SOLID WHITE BIKE LANE STENCIL W/ ARROW
 - (I) DOUBLE YELLOW STRIPE (STD. PLAN A20A, DETAIL 32)
 - (J) TWO-WAY LEFT TURN STRIPES (STD. PLAN A20A, DETAIL 32)
- INDICATES NEW SIG(S) TO BE FURNISHED AND INSTALLED BY CONTRACTOR ON STREET LIGHT PER STD. DWG. NO. 666.
 INDICATES NEW SIG(S) AND POST TO BE FURNISHED AND INSTALLED BY CONTRACTOR PER STD. DWG. NO. 666.
 ALL STRIPING SHALL BE THERMOPLASTIC.

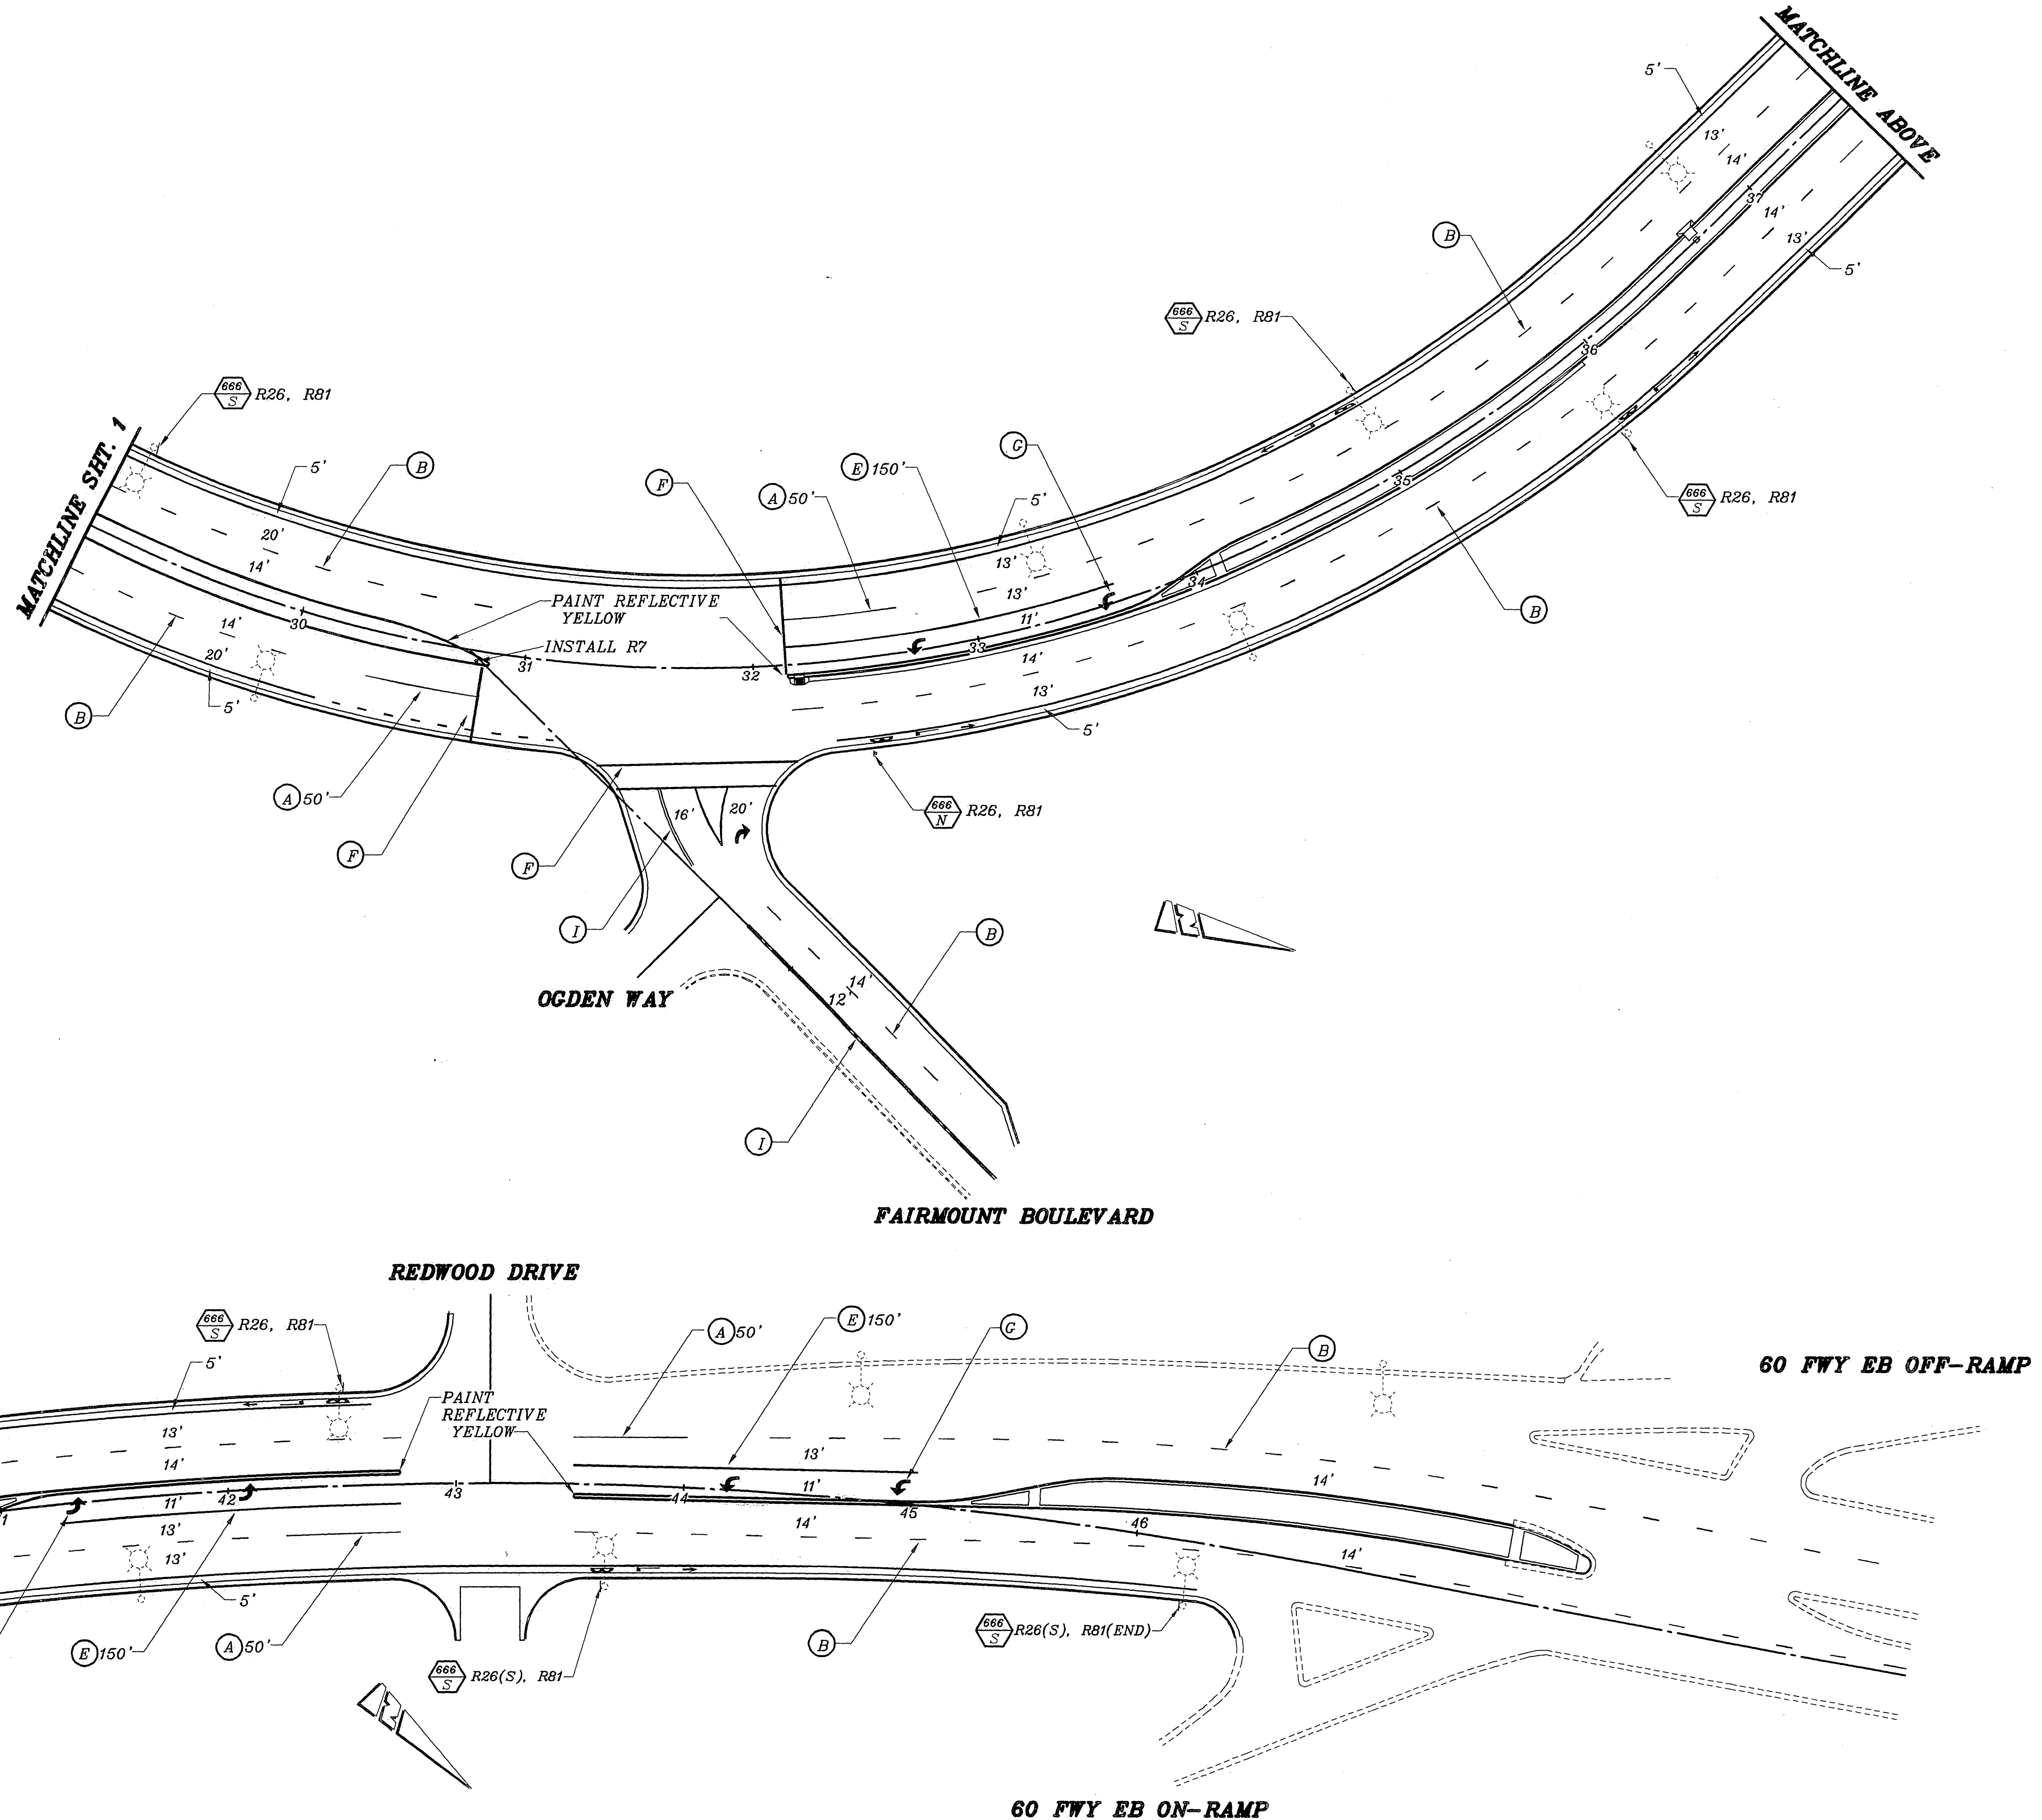

	CITY OF RIVERSIDE, CALIFORNIA DEPARTMENT OF PUBLIC WORKS	STRIPING PLAN MARKET STREET 60 FREEWAY TO LOCUST STREET	ACCT. NO. 9544830214-44030200 XL-483 SHEET <u>2</u> OF <u>2</u> FILE NAME: XL483_2.DWG
APPROVED BY PRINCIPAL ENGINEER TRAFFIC DIVISION MARKED BY REVISIONS APPR. DATE	BY DATE 8/25/04 8/24/04 3/4/06	APPROVED BY CITY ENGINEER DATE 8/27/04	SCALE: 1" = 40'
DESIGNED BY: MAC DRAWN BY: MAC CHECKED BY:			