



VAN BUREN BLVD.,

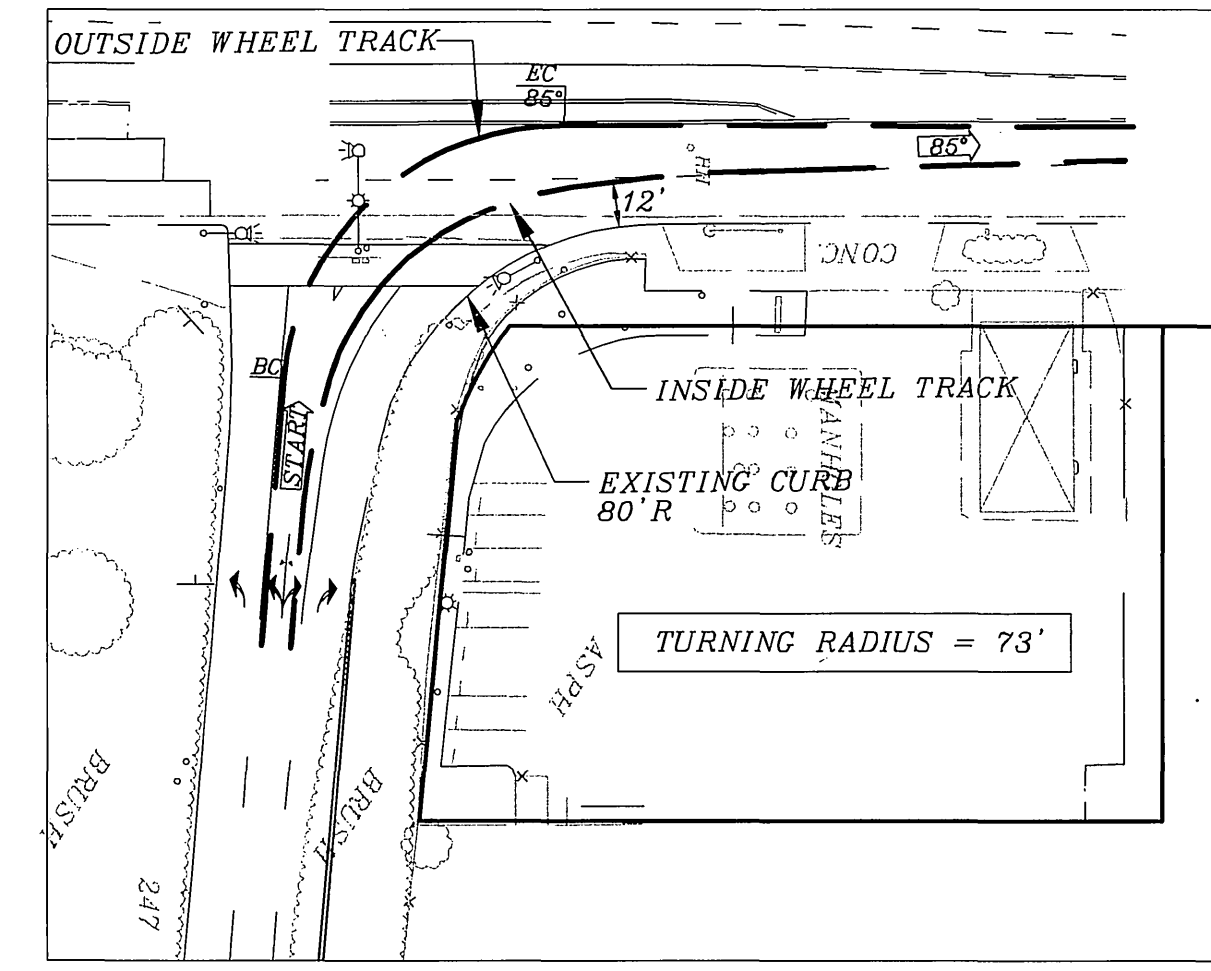


CALIFORNIA SEMI-TRAILER WHEEL TRACK DETAIL
SCALE: NTS

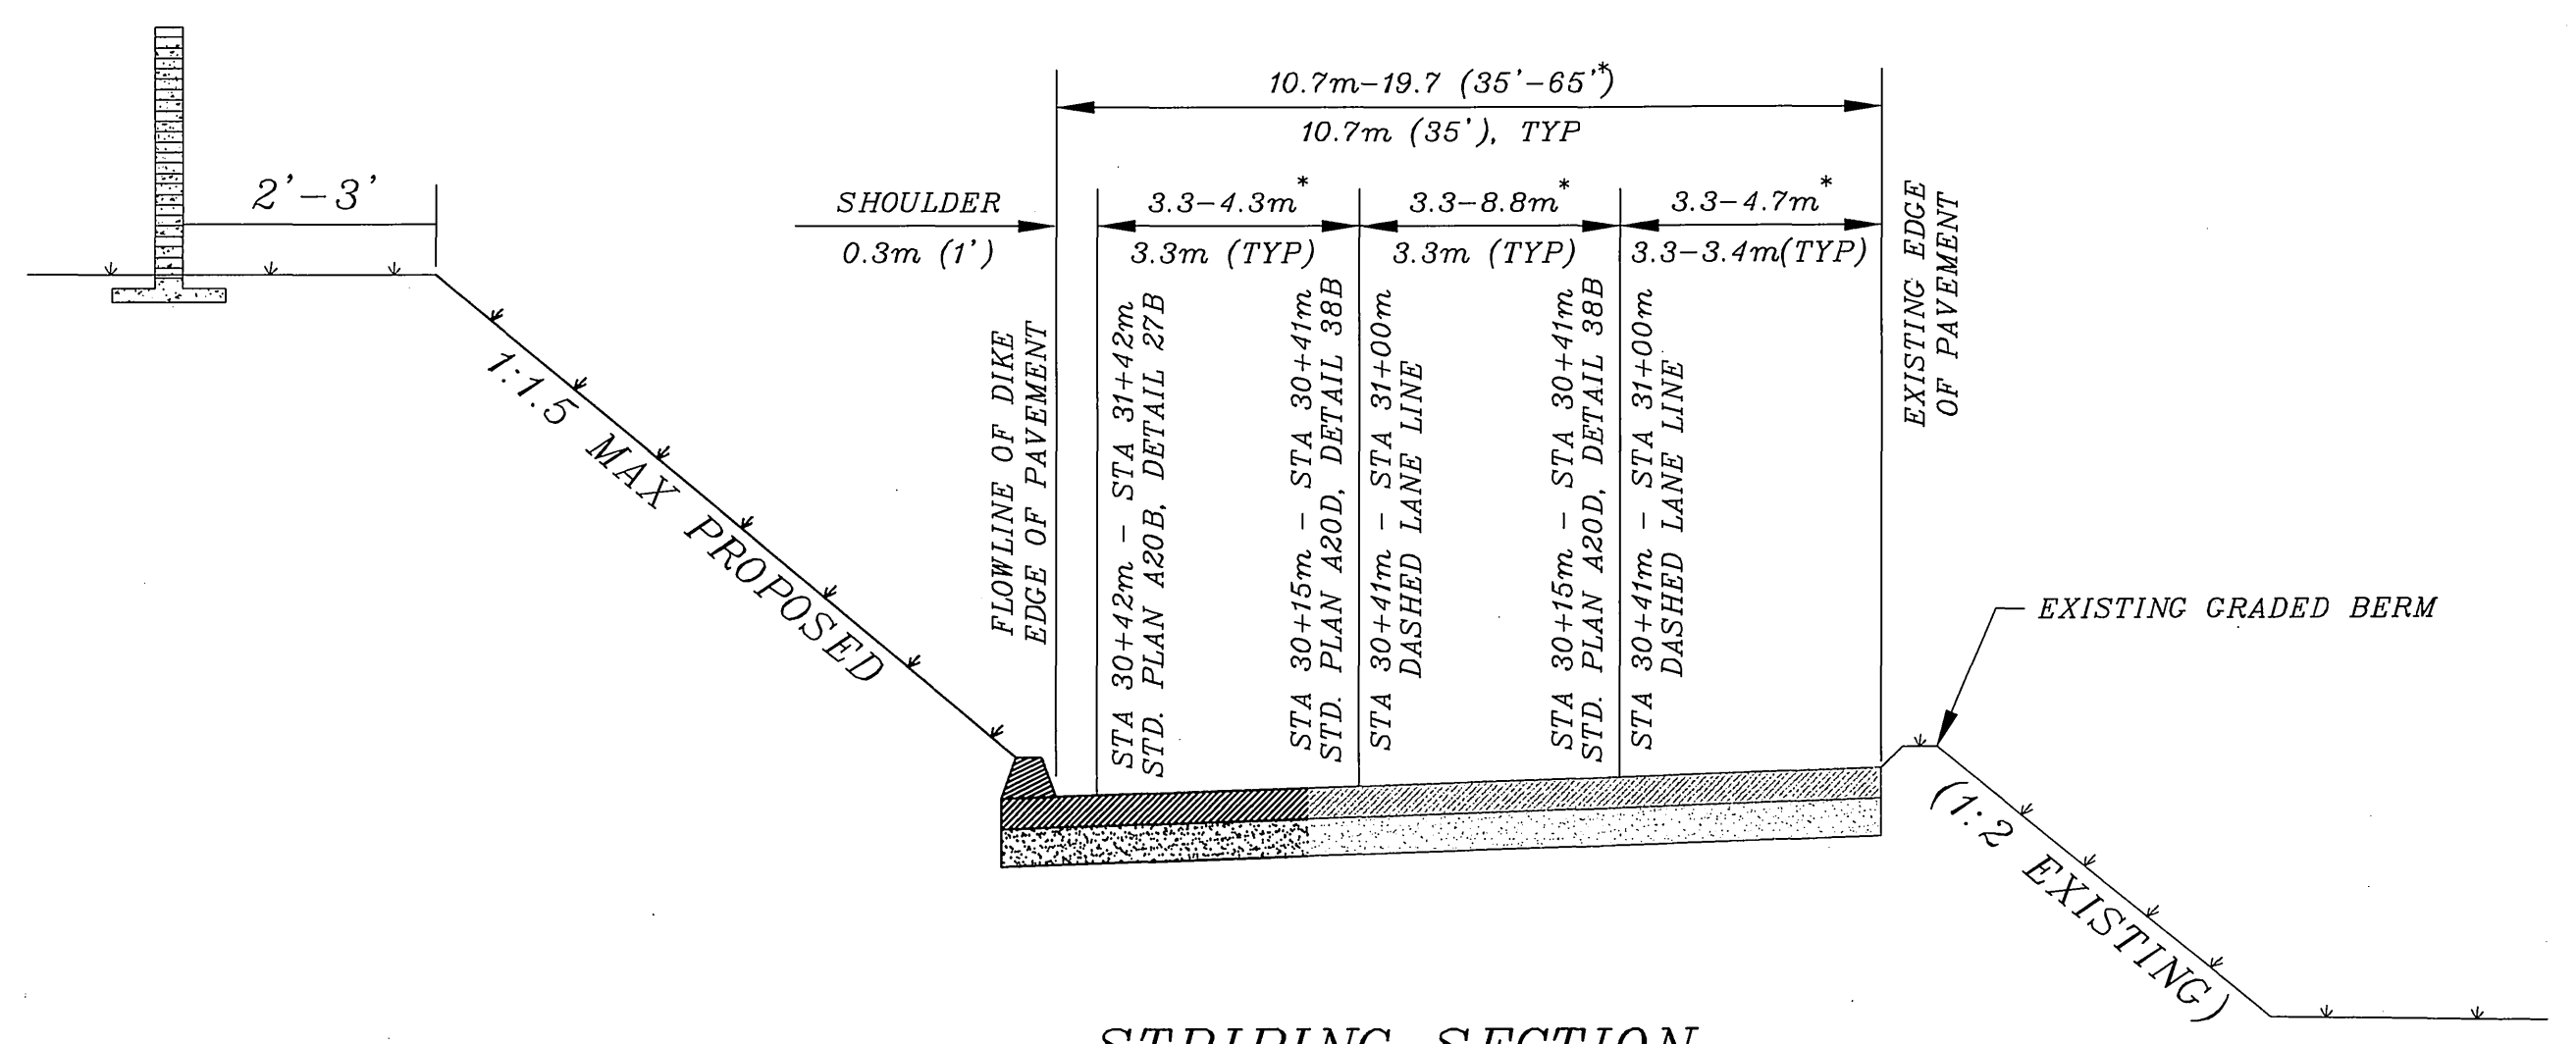

STRIPING SECTION
NTS

* SECTION DIMENSIONS VARY FROM TYPICAL DIMENSIONS DESCRIBED HERON DUE TO WIDENING OF OFF-RAMP AT THE VAN BUREN BLVD INTERSECTION

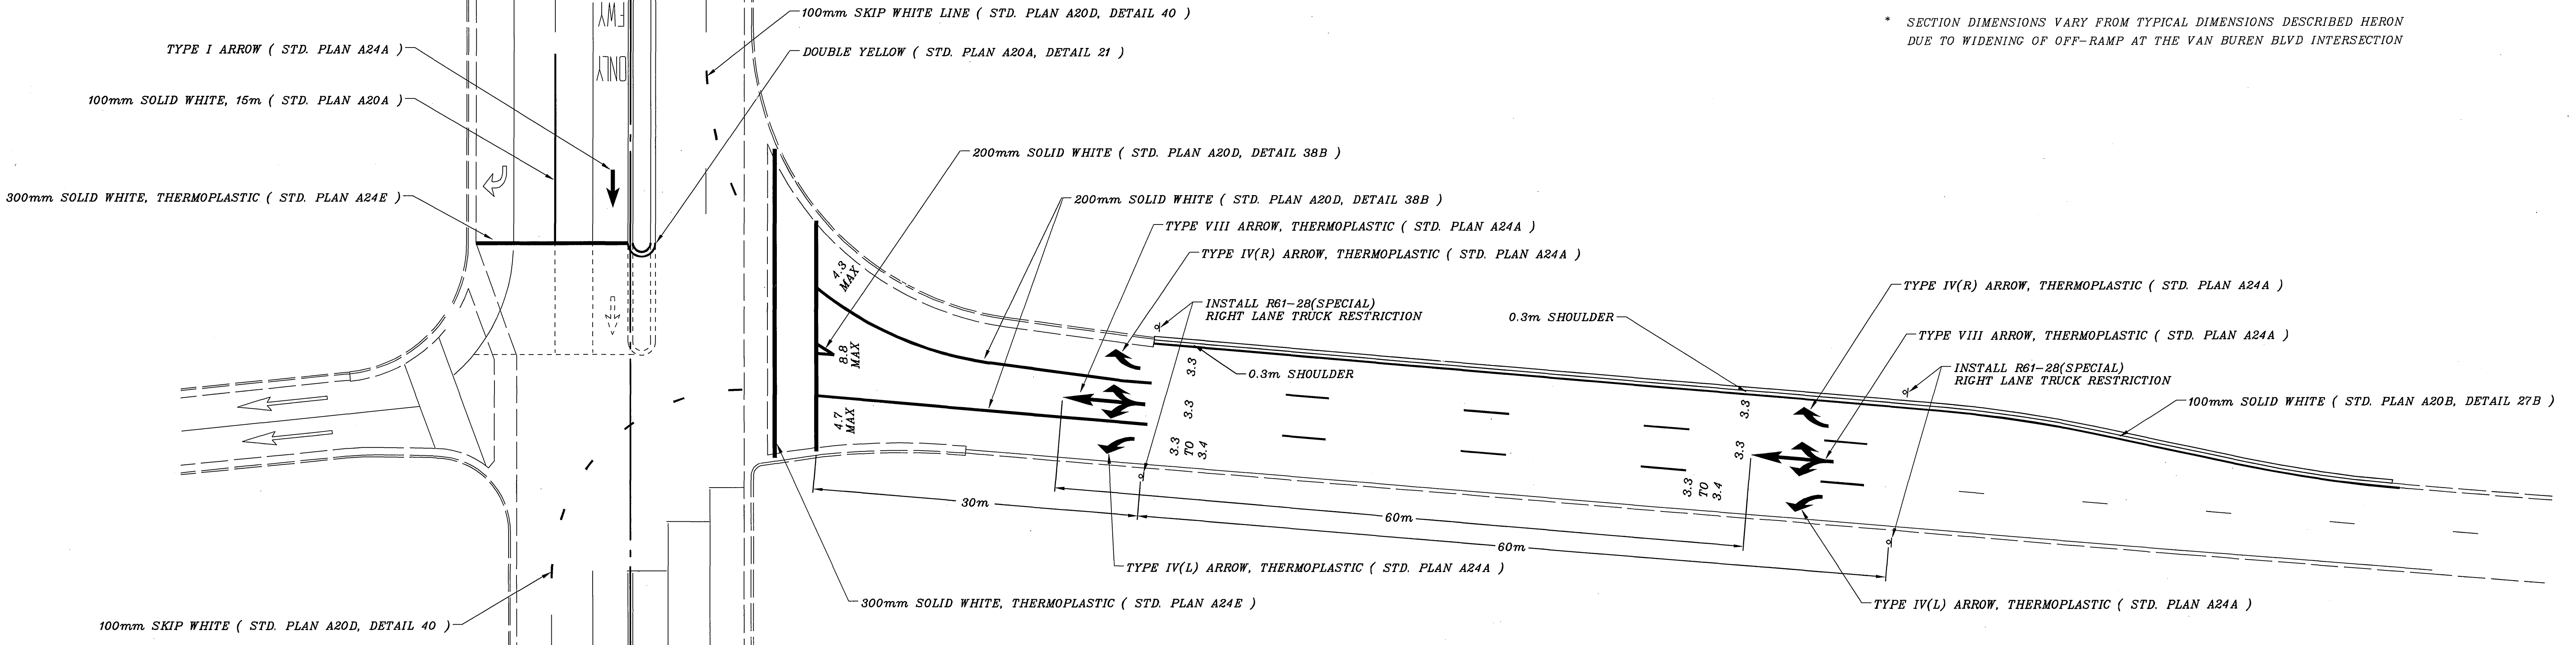

PAVEMENT DELINEATION

- Indicates striping and pavement markings to be installed.
- Indicates striping and pavement markings to remain.
- Indicates striping and pavement markings to be removed.

91 FWY

CITY OF RIVERSIDE, CALIFORNIA DEPARTMENT OF PUBLIC WORKS			SUPERCEDED		C.O.R. ACCT. NO. 9581827152-44022300 CALTRANS ACCT. NO. 08-04-N-MC-1125
APPROVED BY	BY	DATE	APPROVED BY	DATE	VAN BUREN BLVD., 91 FWY WB RAMPS
PRINCIPAL ENGINEER	DH	4/27/04	CITY ENGINEER	4/28/05	
MARK	REVISIONS	APPR. DATE	TRAFFIC DIVISION	DATE	XL-492 SHEET 1 OF 1 SCALE: 1" = 20' FILE NAME: XL492.DWC
DESIGNED BY	DRAWN BY	CHECKED BY			

INDEXED 9-28-05 LFH