


MONROE STREET

CONSTRUCTION NOTES

- 18 APPLY 12" SOLID WHITE CROSSWALK/LIMIT LINE PER CALTRANS STD PLAN A24E
 - 19 APPLY SOLID WHITE ARROW PER CALTRANS STD PLAN A24A (TYPE IV)
 - 20 APPLY 4" DOUBLE YELLOW CENTERLINE PER CALTRANS STD PLAN A20A (DETAIL 22)
 - 21 APPLY 4" WHITE LANE LINE PER CALTRANS STD PLAN A20A (DETAIL 12)
 - 22 APPLY 8" WHITE CHANNELIZING LINE PER CALTRANS STD PLAN A20A (DETAIL 38)
 - 23 APPLY 4" YELLOW TWO-WAY LEFT-TURN LANE LINES PER CALTRANS STD PLAN A20A (DETAIL 32)
 - 24 WET SANDBLAST EXISTING PAVEMENT STRIPING AND MARKINGS
 - 25 RELOCATE EXISTING SIGN (TYPE PER PLAN) PER CITY OF RIVERSIDE STD 666
 - 26 PLACE TRAFFIC CONTROL SIGN (TYPE PER PLAN) PER CITY OF RIVERSIDE STD 666
 - 45 APPLY SOLID WHITE "STOP" PAVEMENT MARKING PER CALTRANS STD PLAN A24D AND "ONLY" PAVEMENT MARKING PER CALTRANS STD PLAN A24E
- WET SANDBLAST
 REMOVE AND SALVAGE EX-SIGN

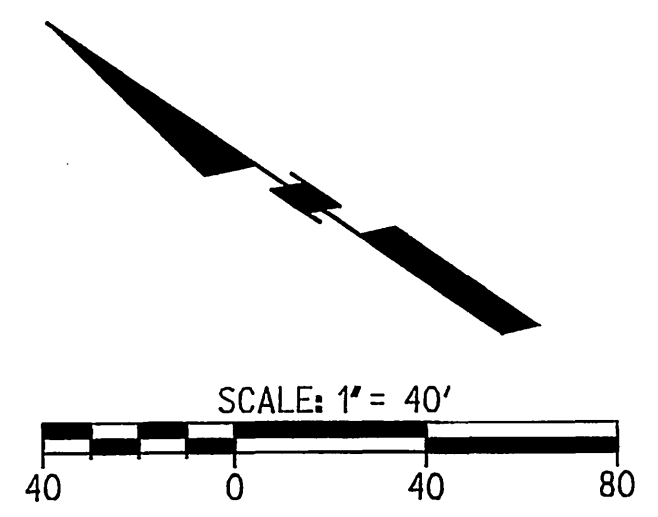

DIG ALERT

CALL BEFORE YOU DIG!

1-800-227-2600
UNDERGROUND SERVICE ALERT
Call at least 2 working days prior to excavating.

REGISTERED PROFESSIONAL ENGINEER
MARTEN L. ANDERSON
No. 51313
Exp. 6-30-08
CIVIL
STATE OF CALIFORNIA

PREPARED UNDER THE DIRECTION OF
MARTEN L. ANDERSON
REGISTERED CIVIL ENGINEER No. 51313
EXPIRATION DATE 6-30-08

RICK
ENGINEERING COMPANY
1223 UNIVERSITY AVENUE - SUITE 240
RIVERSIDE, CA 92507
951.782.0707
FAX 951.782.0723
San Diego Orange Sacramento Phoenix Tucson
CITY BUSINESS TAX CERTIFICATE NO. 35225 EXP. DATE 7/20/07

BENCH MARK:
CITY OF RIVERSIDE BENCHMARK G4-R3, ELEVATION=758.229', P.K. NAIL AND CITY ENGINEER TAG IN THE CONCRETE BASE OF A METROPOLITAN WATER DEPARTMENT AIR VENT AT THE NORTHERLY CORNER OF CALIFORNIA AVENUE AND SHELBY DRIVE (FORMERLY G4-G RESET)

MARK	REVISIONS	APPR	DATE
DESIGNED BY	KMB	DRAWN BY	SS
CHECKED BY	MLA	DATE	7/21/06

CITY OF RIVERSIDE
PUBLIC WORKS DEPARTMENT


APPROVED BY	BY	DATE
PRINCIPAL ENGINEER		
PARK DEPARTMENT		
TRAFFIC DIVISION		

APPROVED BY
[Signature]
DATE 7/21/06

STREET IMPROVEMENT PLANS
SIGNING AND STRIPING PLAN

HORIZ. SCALE: 1"=40' VERT. SCALE: N/A


PROJECT NO.
XL-505
SHEET 1 OF 1
FILE NO.

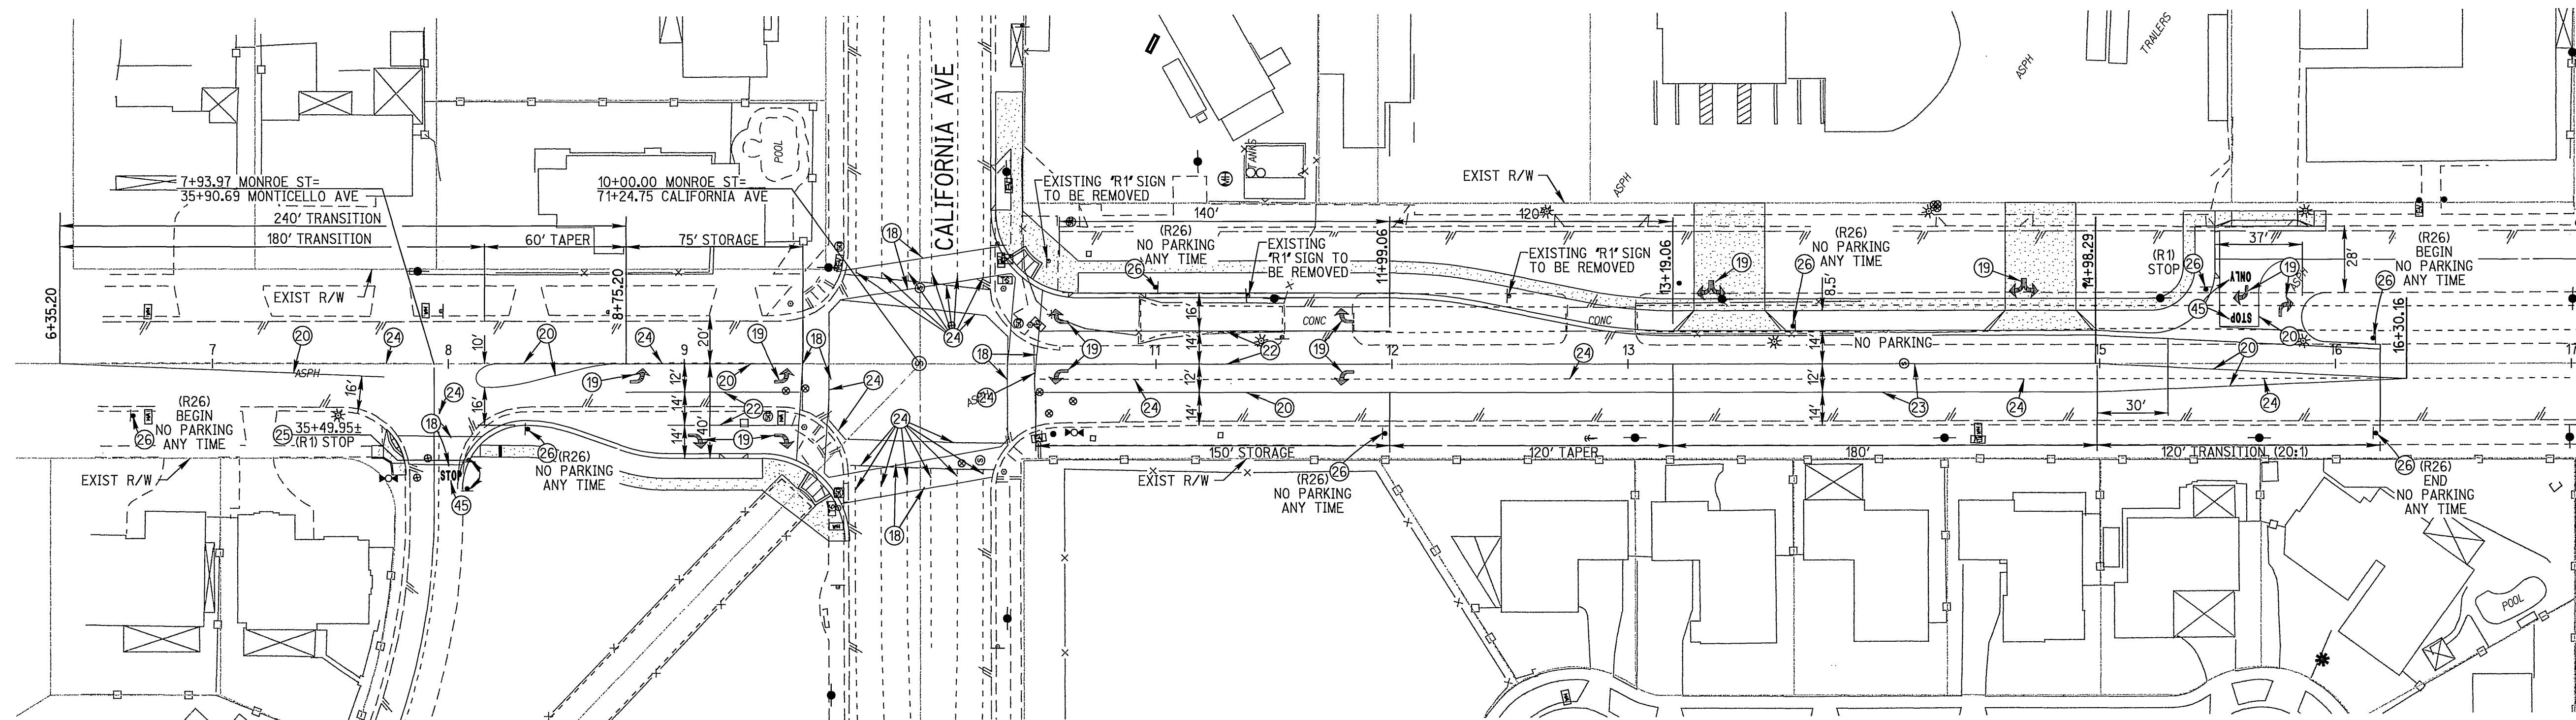

MONROE STREET

CONSTRUCTION NOTES

- 18 APPLY 12" SOLID WHITE CROSSWALK/LIMIT LINE PER CALTRANS STD PLAN A24E
- 19 APPLY SOLID WHITE ARROW PER CALTRANS STD PLAN A24A (TYPE IV)
- 20 APPLY 4" DOUBLE YELLOW CENTERLINE PER CALTRANS STD PLAN A20A (DETAIL 22)
- 21 APPLY 4" WHITE LANE LINE PER CALTRANS STD PLAN A20A (DETAIL 12)
- 22 APPLY 8" WHITE CHANNELIZING LINE PER CALTRANS STD PLAN A20A (DETAIL 38)
- 23 APPLY 4" YELLOW TWO-WAY LEFT-TURN LANE LINES PER CALTRANS STD PLAN A20A (DETAIL 32)
- 24 WET SANDBLAST EXISTING PAVEMENT STRIPING AND MARKINGS
- 25 RELOCATE EXISTING SIGN (TYPE PER PLAN) PER CITY OF RIVERSIDE STD 666
- 26 PLACE TRAFFIC CONTROL SIGN (TYPE PER PLAN) PER CITY OF RIVERSIDE STD 666
- 45 APPLY SOLID WHITE "STOP" PAVEMENT MARKING PER CALTRANS STD PLAN A24D AND "ONLY" PAVEMENT MARKING PER CALTRANS STD PLAN A24E

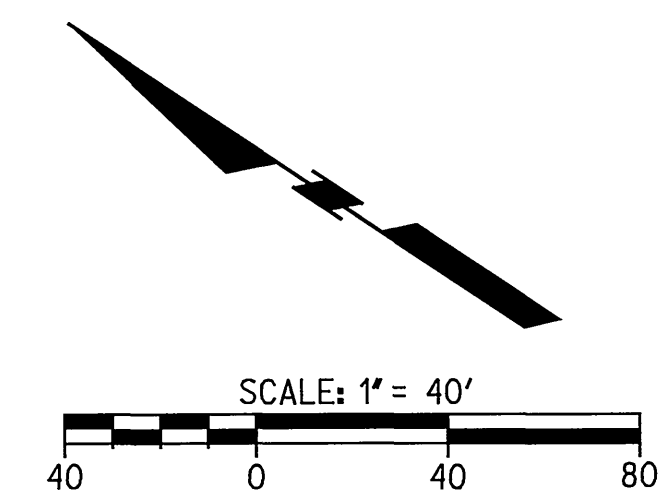

DIG ALERT

 CALL BEFORE YOU DIG!
 1-800-227-2600
 UNDERGROUND SERVICE ALERT
 Call at least 2 working days prior to excavating.

REGISTERED PROFESSIONAL ENGINEER
 MARTIN L. ANDERSON
 No. 51313
 Exp. 6-30-08
 CIVIL
 STATE OF CALIFORNIA

PREPARED UNDER THE DIRECTION OF

 MARTEN L. ANDERSON
 REGISTERED CIVIL ENGINEER NO. 51313
 EXPIRATION DATE 6-30-08

RICK ENGINEERING COMPANY
 1223 UNIVERSITY AVENUE - SUITE 240
 RIVERSIDE, CA 92507
 951.782.0707
 (FAX) 951.782.0723
 rickengineering.com
 Riverside San Diego Orange Sacramento Phoenix Tucson
 CITY BUSINESS TAX CERTIFICATE NO. 35225 EXP. DATE 1/20/07
 BENCH MARK:
 CITY OF RIVERSIDE BENCHMARK 04-R3, ELEVATION=758.229', P.K. NAIL
 AND CITY ENGINEER TAG IN THE CONCRETE BASE OF A METROPOLITAN
 WATER DEPARTMENT AIR VENT AT THE NORTHERLY CORNER OF CALIFORNIA
 AVENUE AND SHELBY DRIVE (FORMERLY G4-G RESET)

MARK	REVISIONS	APPR.	DATE

DESIGNED BY KMB DRAWN BY SS CHECKED BY M.L.A.

CITY OF RIVERSIDE
 PUBLIC WORKS DEPARTMENT
 APPROVED BY [Signature] BY DATE 7/2/06
 PRINCIPAL ENGINEER
 PARK DEPARTMENT
 TRAFFIC DIVISION

STREET IMPROVEMENT PLANS
 SIGNING AND STRIPING PLAN
 HORIZ. SCALE: 1"=40' VERT. SCALE: N/A

PROJECT NO.
 XL-505
 SHEET 1 OF 1
 FILE NO.