


VAN BUREN

BOULEVARD

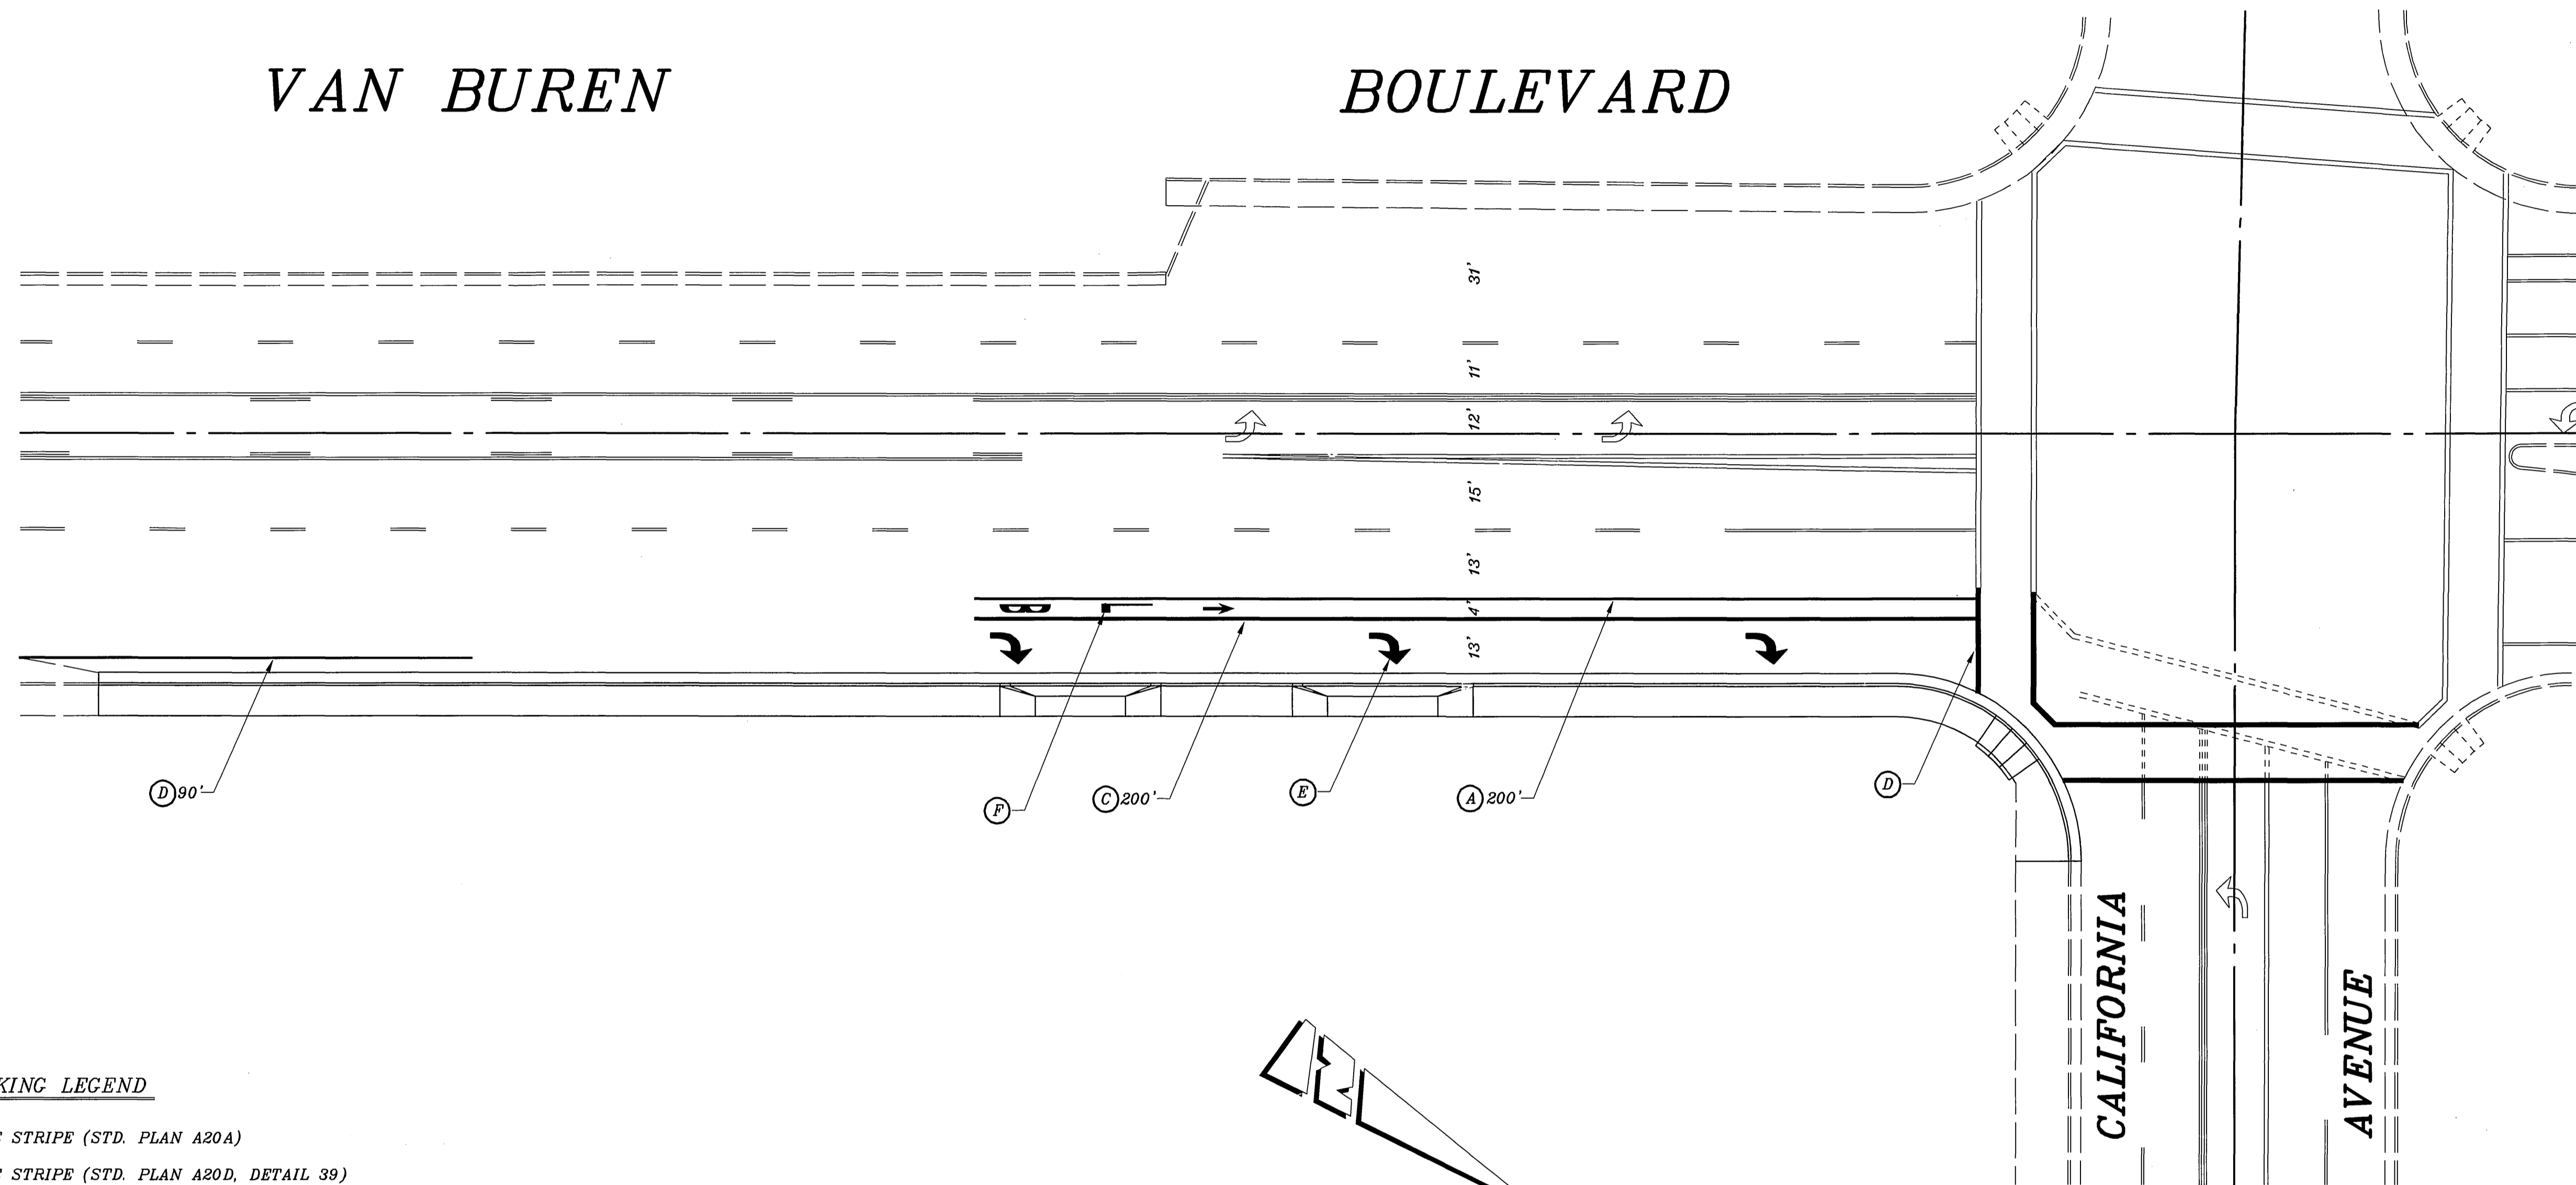

STRIPING & MARKING LEGEND

- (A) 4" SOLID WHITE STRIPE (STD. PLAN A20A)
- (B) 6" SOLID WHITE STRIPE (STD. PLAN A20D, DETAIL 39)
- (C) 8" SOLID WHITE STRIPE (STD. PLAN A20D, DETAIL 38A)
- (D) 12" SOLID WHITE STRIPE (STD. PLAN A24E) THERMOPLASTIC
- (E) SOLID WHITE ARROW (STD. PLAN A24A, TYPE IV) THERMOPLASTIC
- (F) SOLID WHITE BIKE LANE STENCIL W/ ARROW

				CITY OF RIVERSIDE, CALIFORNIA DEPARTMENT OF PUBLIC WORKS		STRIPING PLAN		ACCT. NO.
				APPROVED BY PRINCIPAL ENGINEER	BY PA	DATE 2/15/06	APPROVED BY <i>[Signature]</i> CITY ENGINEER	VAN BUREN BLVD. AT CALIFORNIA AVENUE
				TRAFFIC DIVISION	2	2/15/06	DATE	XL-507
				DESIGNED BY MAC	DRAWN BY MAC	CHECKED BY		SHEET 1 OF 1
				SCALE: 1" = 20'				FILE NAME: XL507.DWG