


STRIPING & MARKING LEGEND

- (A) 4" SKIP WHITE STRIPE (7' STRIPE, 17' GAP), PER CALTRANS STD. A20A, DETAIL 8.
- (B) 4" TWO-WAY LEFT TURN LANE, PER CALTRANS STD. A20B, DETAIL 31
- (C) 4" SOLID DOUBLE YELLOW STRIPE, PER CALTRANS STD. A20A, DETAIL 21.
- (D) 8" SOLID WHITE STRIPE, PER CALTRANS STD. A20D, DETAIL 38A
- (E) TYPE IV ARROW PER CALTRANS STD. A24A, THERMOPLASTIC

ENGINEER IN RESPONSIBLE CHARGE
Michael Katustian
 MICHAEL KATUSTIAN
 R.C.E. No. 36889/Expires 6/30/2006
 DATE 4/6/05

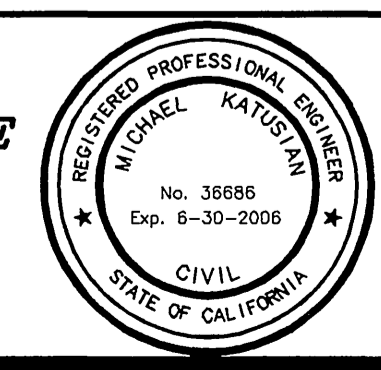

MARK	REVISIONS	APPR.	DATE

DESIGNED BY MAC DRAWN BY MAC CHECKED BY _____

CITY OF RIVERSIDE, CALIFORNIA
DEPARTMENT OF PUBLIC WORKS

APPROVED BY	BY	DATE	APPROVED BY
PRINCIPAL ENGINEER	<i>[Signature]</i>	4/16/05	<i>[Signature]</i>
TRAFFIC DIVISION			CITY ENGINEER
			DATE 4/16/05

STRIPING PLAN
WOOD ROAD
KING HIGH SCHOOL TO
VAN BUREN BLVD.

SCALE: 1" = 20'

ACCT. NO.
XL-535
 SHEET **1** OF **1**
 FILE NAME: **XL535.DWG**