


LA SIERRA AVENUE

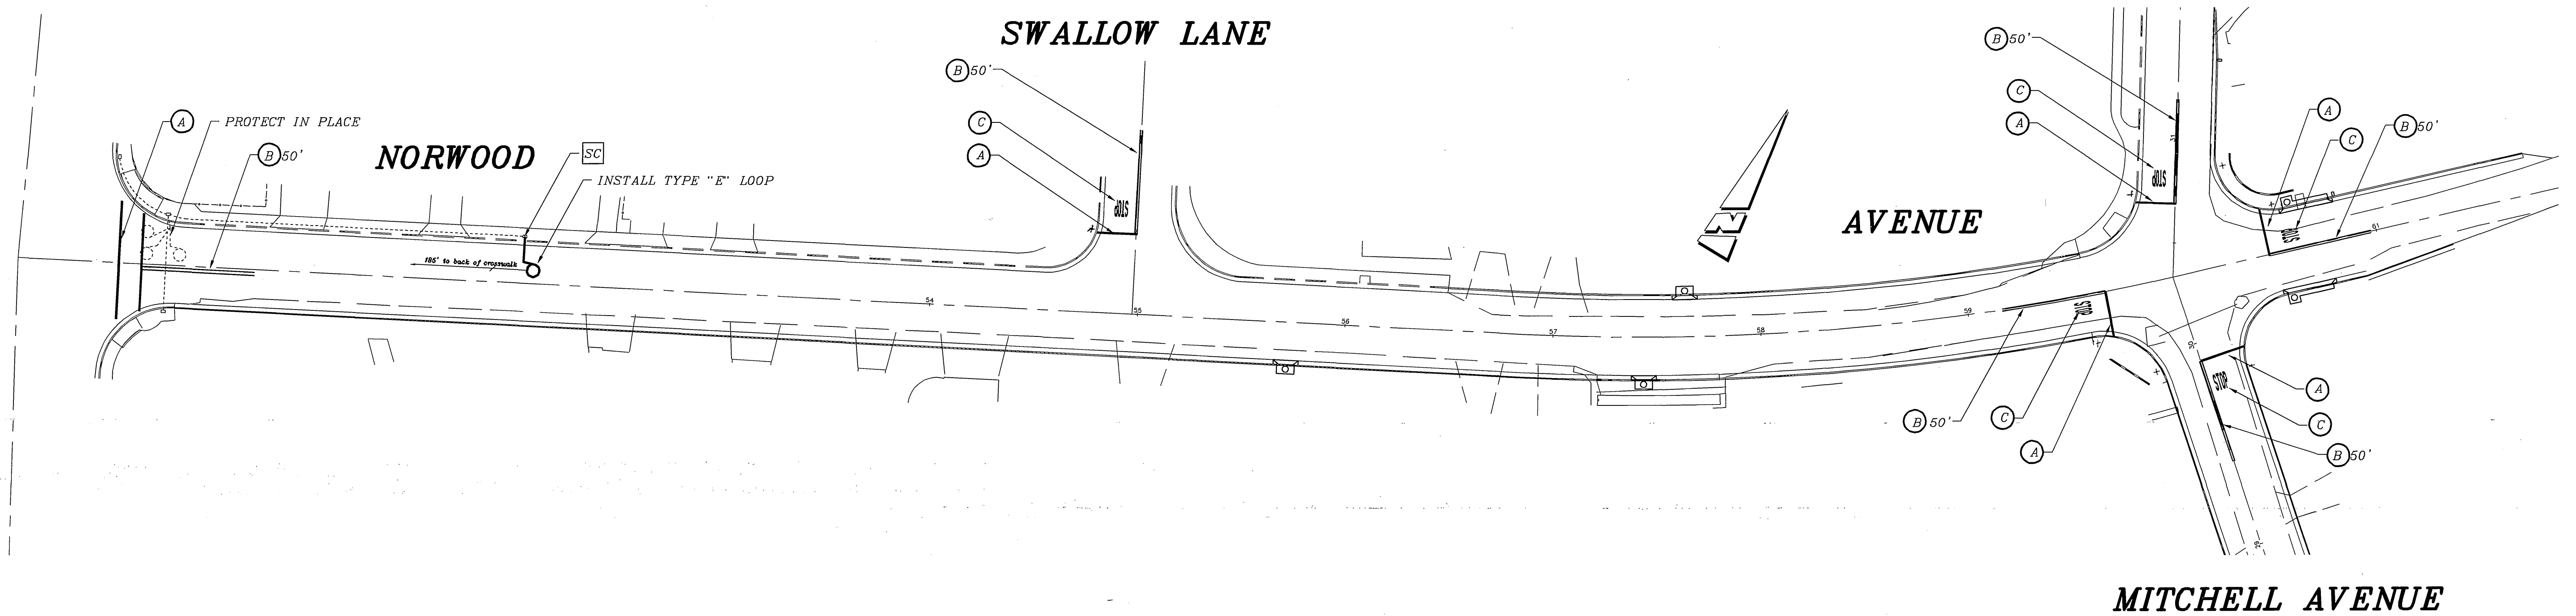


GENERAL NOTES

1. ALL STRIPING AND MARKINGS SHALL BE THERMOPLASTIC AND CONFORM TO CALTRANS 2006 STANDARD PLANS AND DETAILS.

STRIPING LEGEND

- (A) 12" SOLID WHITE STRIPE (STD. PLAN A24E)
- (B) DOUBLE YELLOW STRIPE (STD. PLAN A20A, DETAIL 22)
- (C) SOLID WHITE "STOP" STENCIL (STD. PLAN A24D)

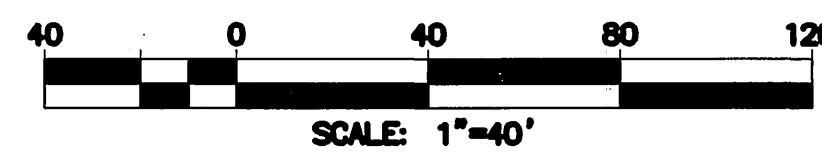

IMPORTANT NOTICE
 Section 4816/4817 of the Government Code requires a Big Alert Identification Number to be issued before a "Permit to Excavate" will be valid. For your Big Alerts ID Number call CALL TOLL FREE TWO WORKING DAYS BEFORE YOU DIG UNDERGROUND SERVICE ALERT 1-800-227-2600

ENGINEER IN RESPONSIBLE CHARGE

 GILBERT M. HERNANDEZ
 R.C.E. No. 69170 expires 6-30-08
 DATE 9-11-07



MARK	REVISIONS	APPR.	DATE

DESIGNED BY MAC DRAWN BY MAC CHECKED BY GMH

CITY OF RIVERSIDE, CALIFORNIA DEPARTMENT OF PUBLIC WORKS

APPROVED BY	BY	DATE	APPROVED BY
ENGINEERING MANAGER		11-13-07	
PRINCIPAL ENGINEER		11/13/07	CITY ENGINEER
TRAFFIC DIVISION		11/13/07	
PUBLIC UTILITIES			
CONSTRUCTION ADMIN.			

DATE 11/13/07

STRIPING PLAN
NORWOOD AVENUE,
MITCHELL AVENUE

SCALE: 1" = 40'

XL-562
 SHEET 1 OF 1
 FILE NAME: XL557.DWG