


FIRE MAINTENANCE BUILDING

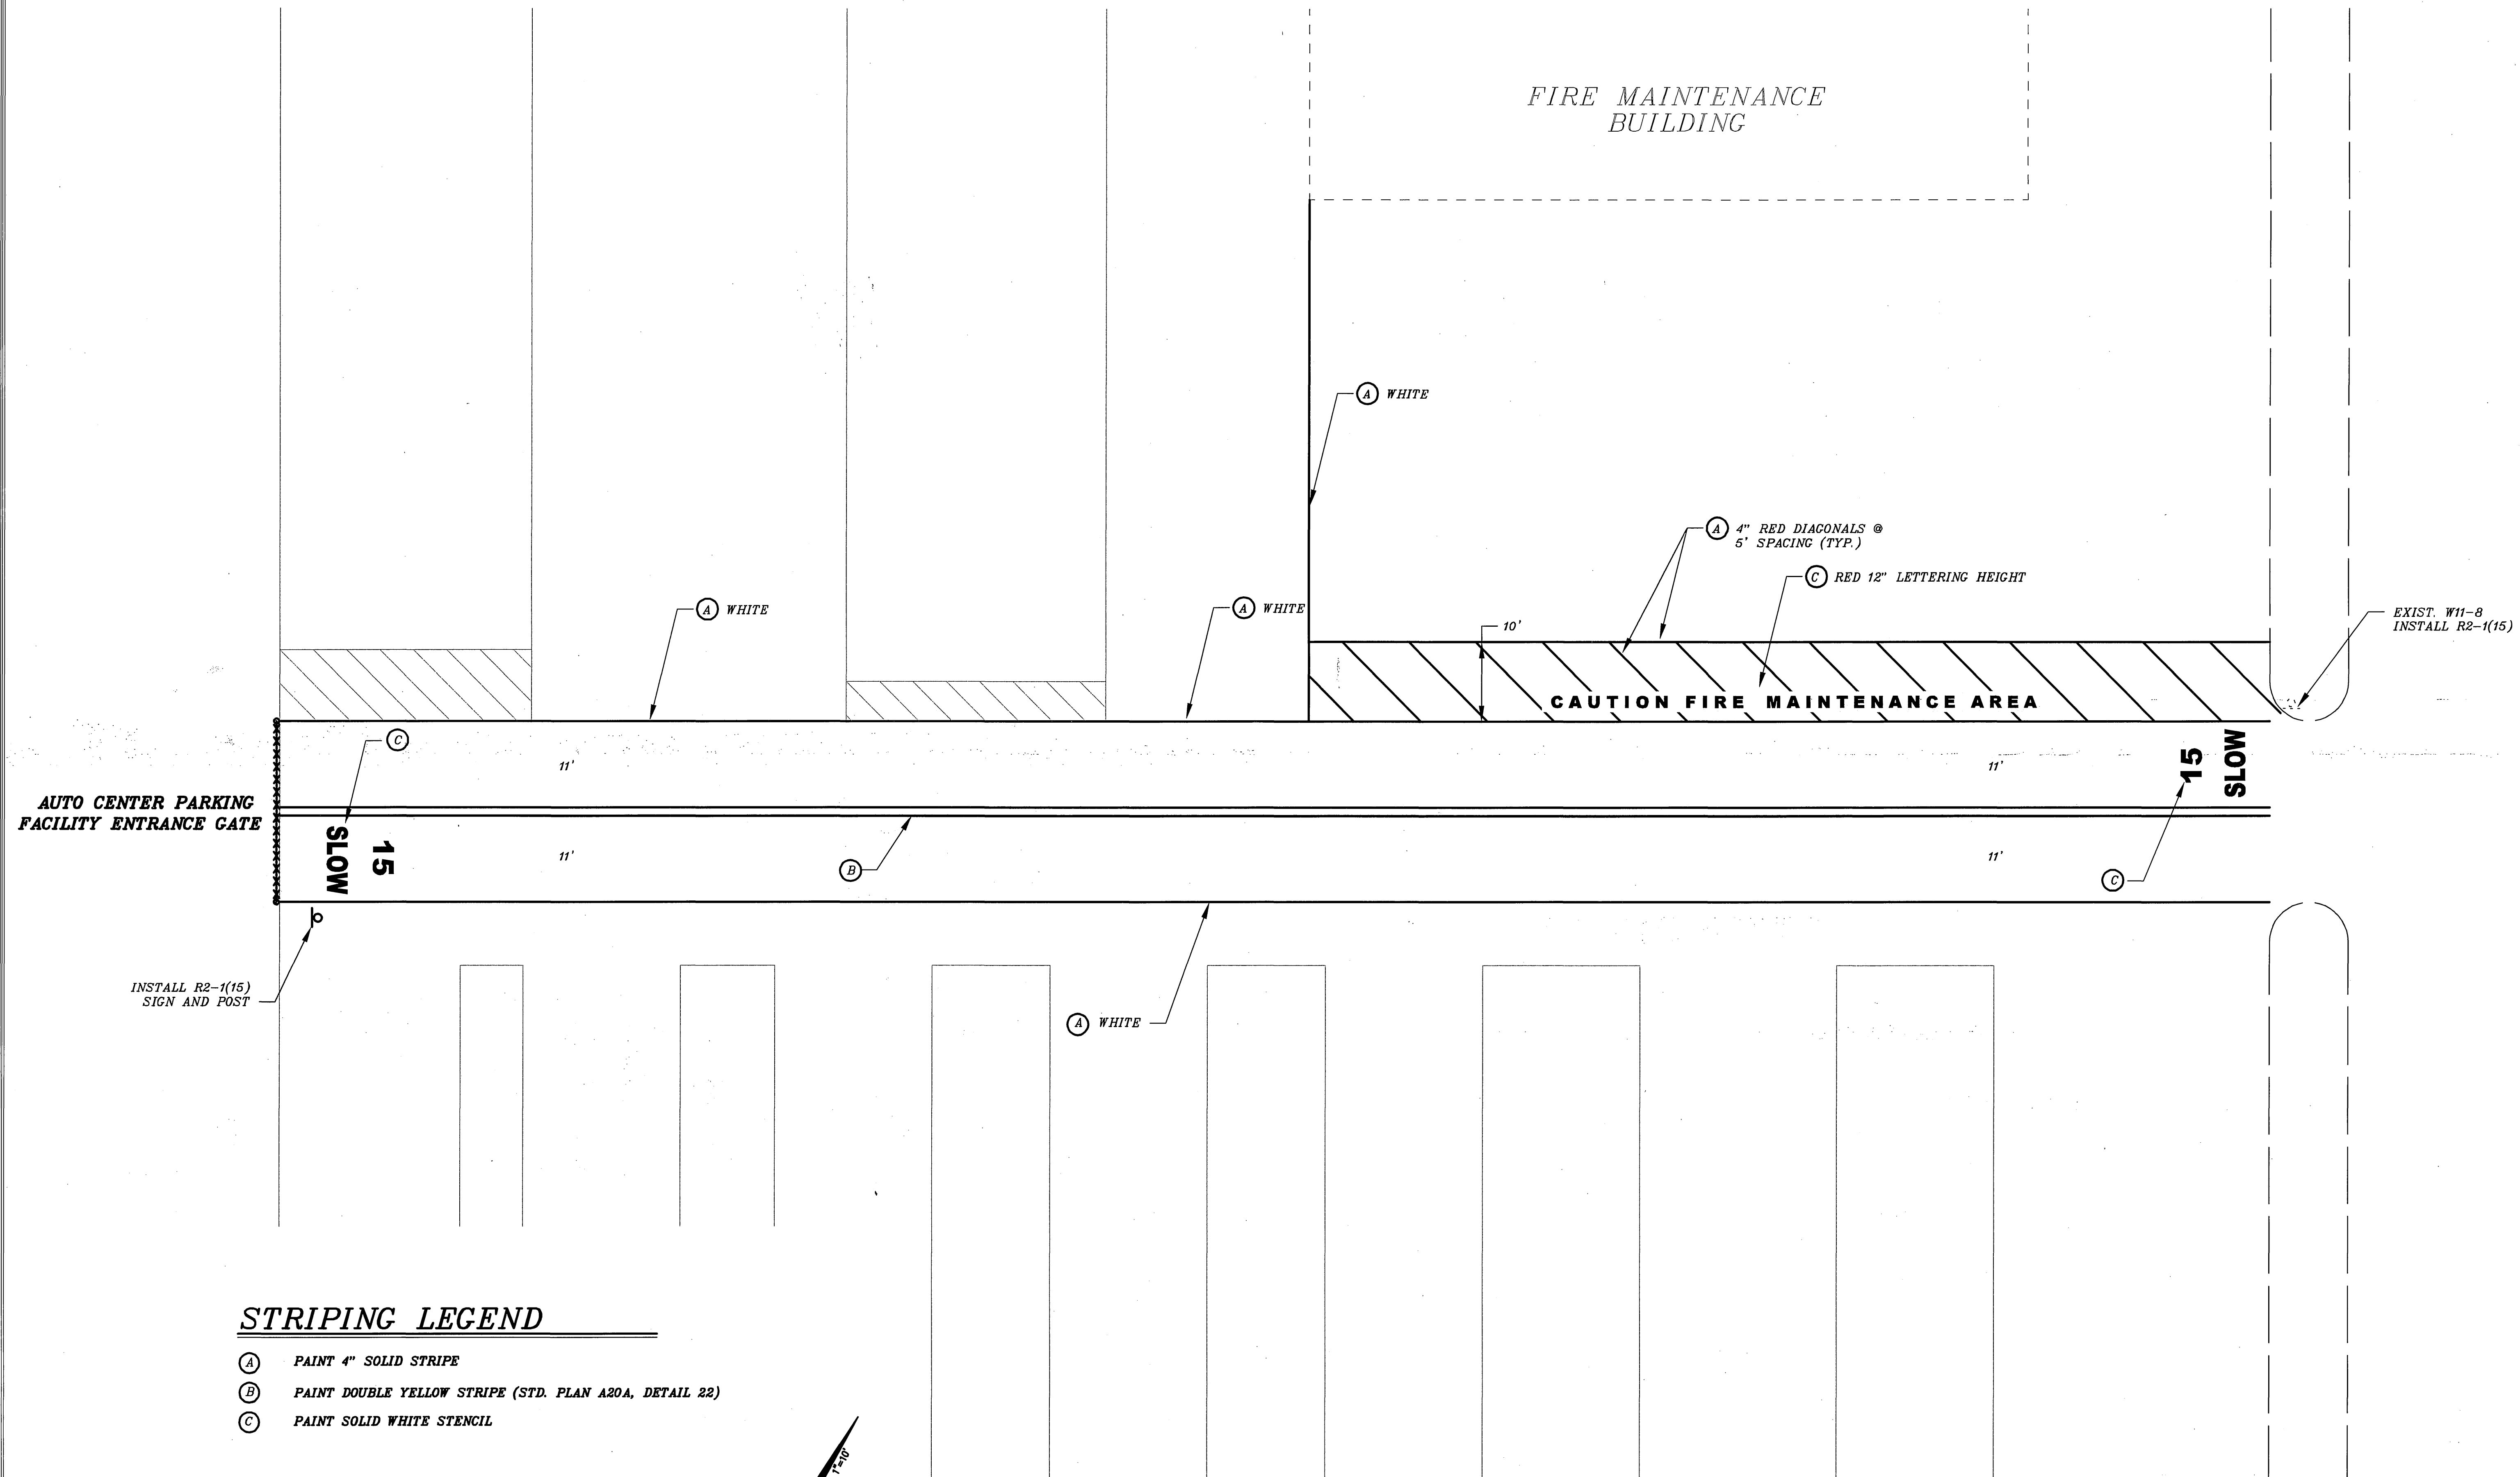

AUTO CENTER PARKING FACILITY ENTRANCE GATE

CAUTION FIRE MAINTENANCE AREA


EXIST. W11-8
INSTALL R2-1(15)


15
SLOW

15
SLOW

STRIPING LEGEND

- (A) PAINT 4" SOLID STRIPE
- (B) PAINT DOUBLE YELLOW STRIPE (STD. PLAN A20A, DETAIL 22)
- (C) PAINT SOLID WHITE STENCIL

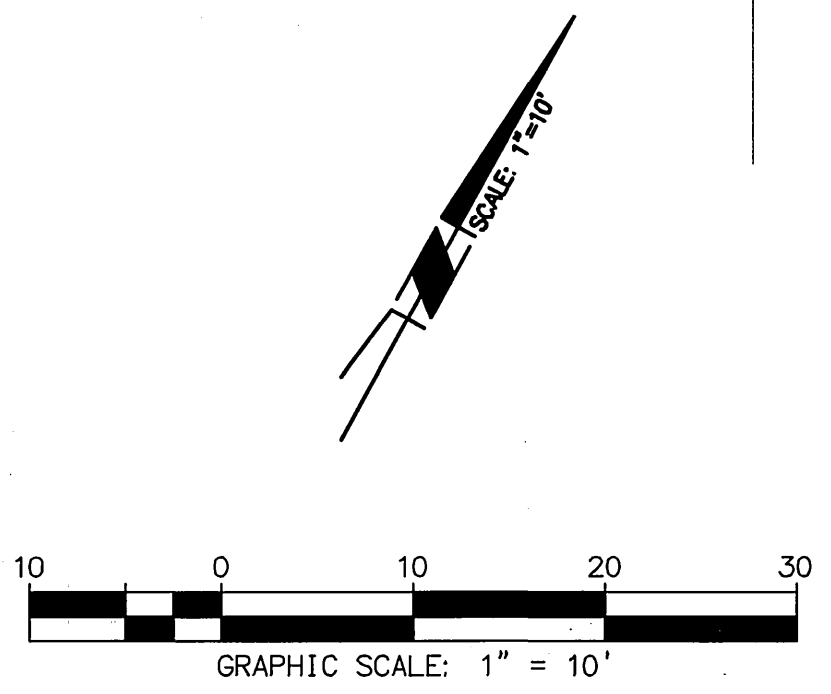

ENGINEER IN RESPONSIBLE CHARGE

GILBERT M. HERNANDEZ
 R.C.E. No. 69170 expires 6-30-08
 DATE OCT 18, 2007

MARK	REVISIONS	APPR.	DATE

DESIGNED BY _____ DRAWN BY _____ CHECKED BY _____

**CITY OF RIVERSIDE, CALIFORNIA
 DEPARTMENT OF PUBLIC WORKS**

APPROVED BY	BY	DATE	APPROVED BY
PRINCIPAL ENGINEER			CITY ENGINEER
TRAFFIC DIVISION			
PUBLIC UTILITIES			

DATE _____

STRIPING PLAN
 FIRE MAINTENANCE AREA
 CORP. YARD
 SCALE: 1" = 20'

ACCT. NO.
 XL-564
 SHEET 1 OF 1
 FILE NAME: XXXX.DWG