


SCALE: 1" = 40'

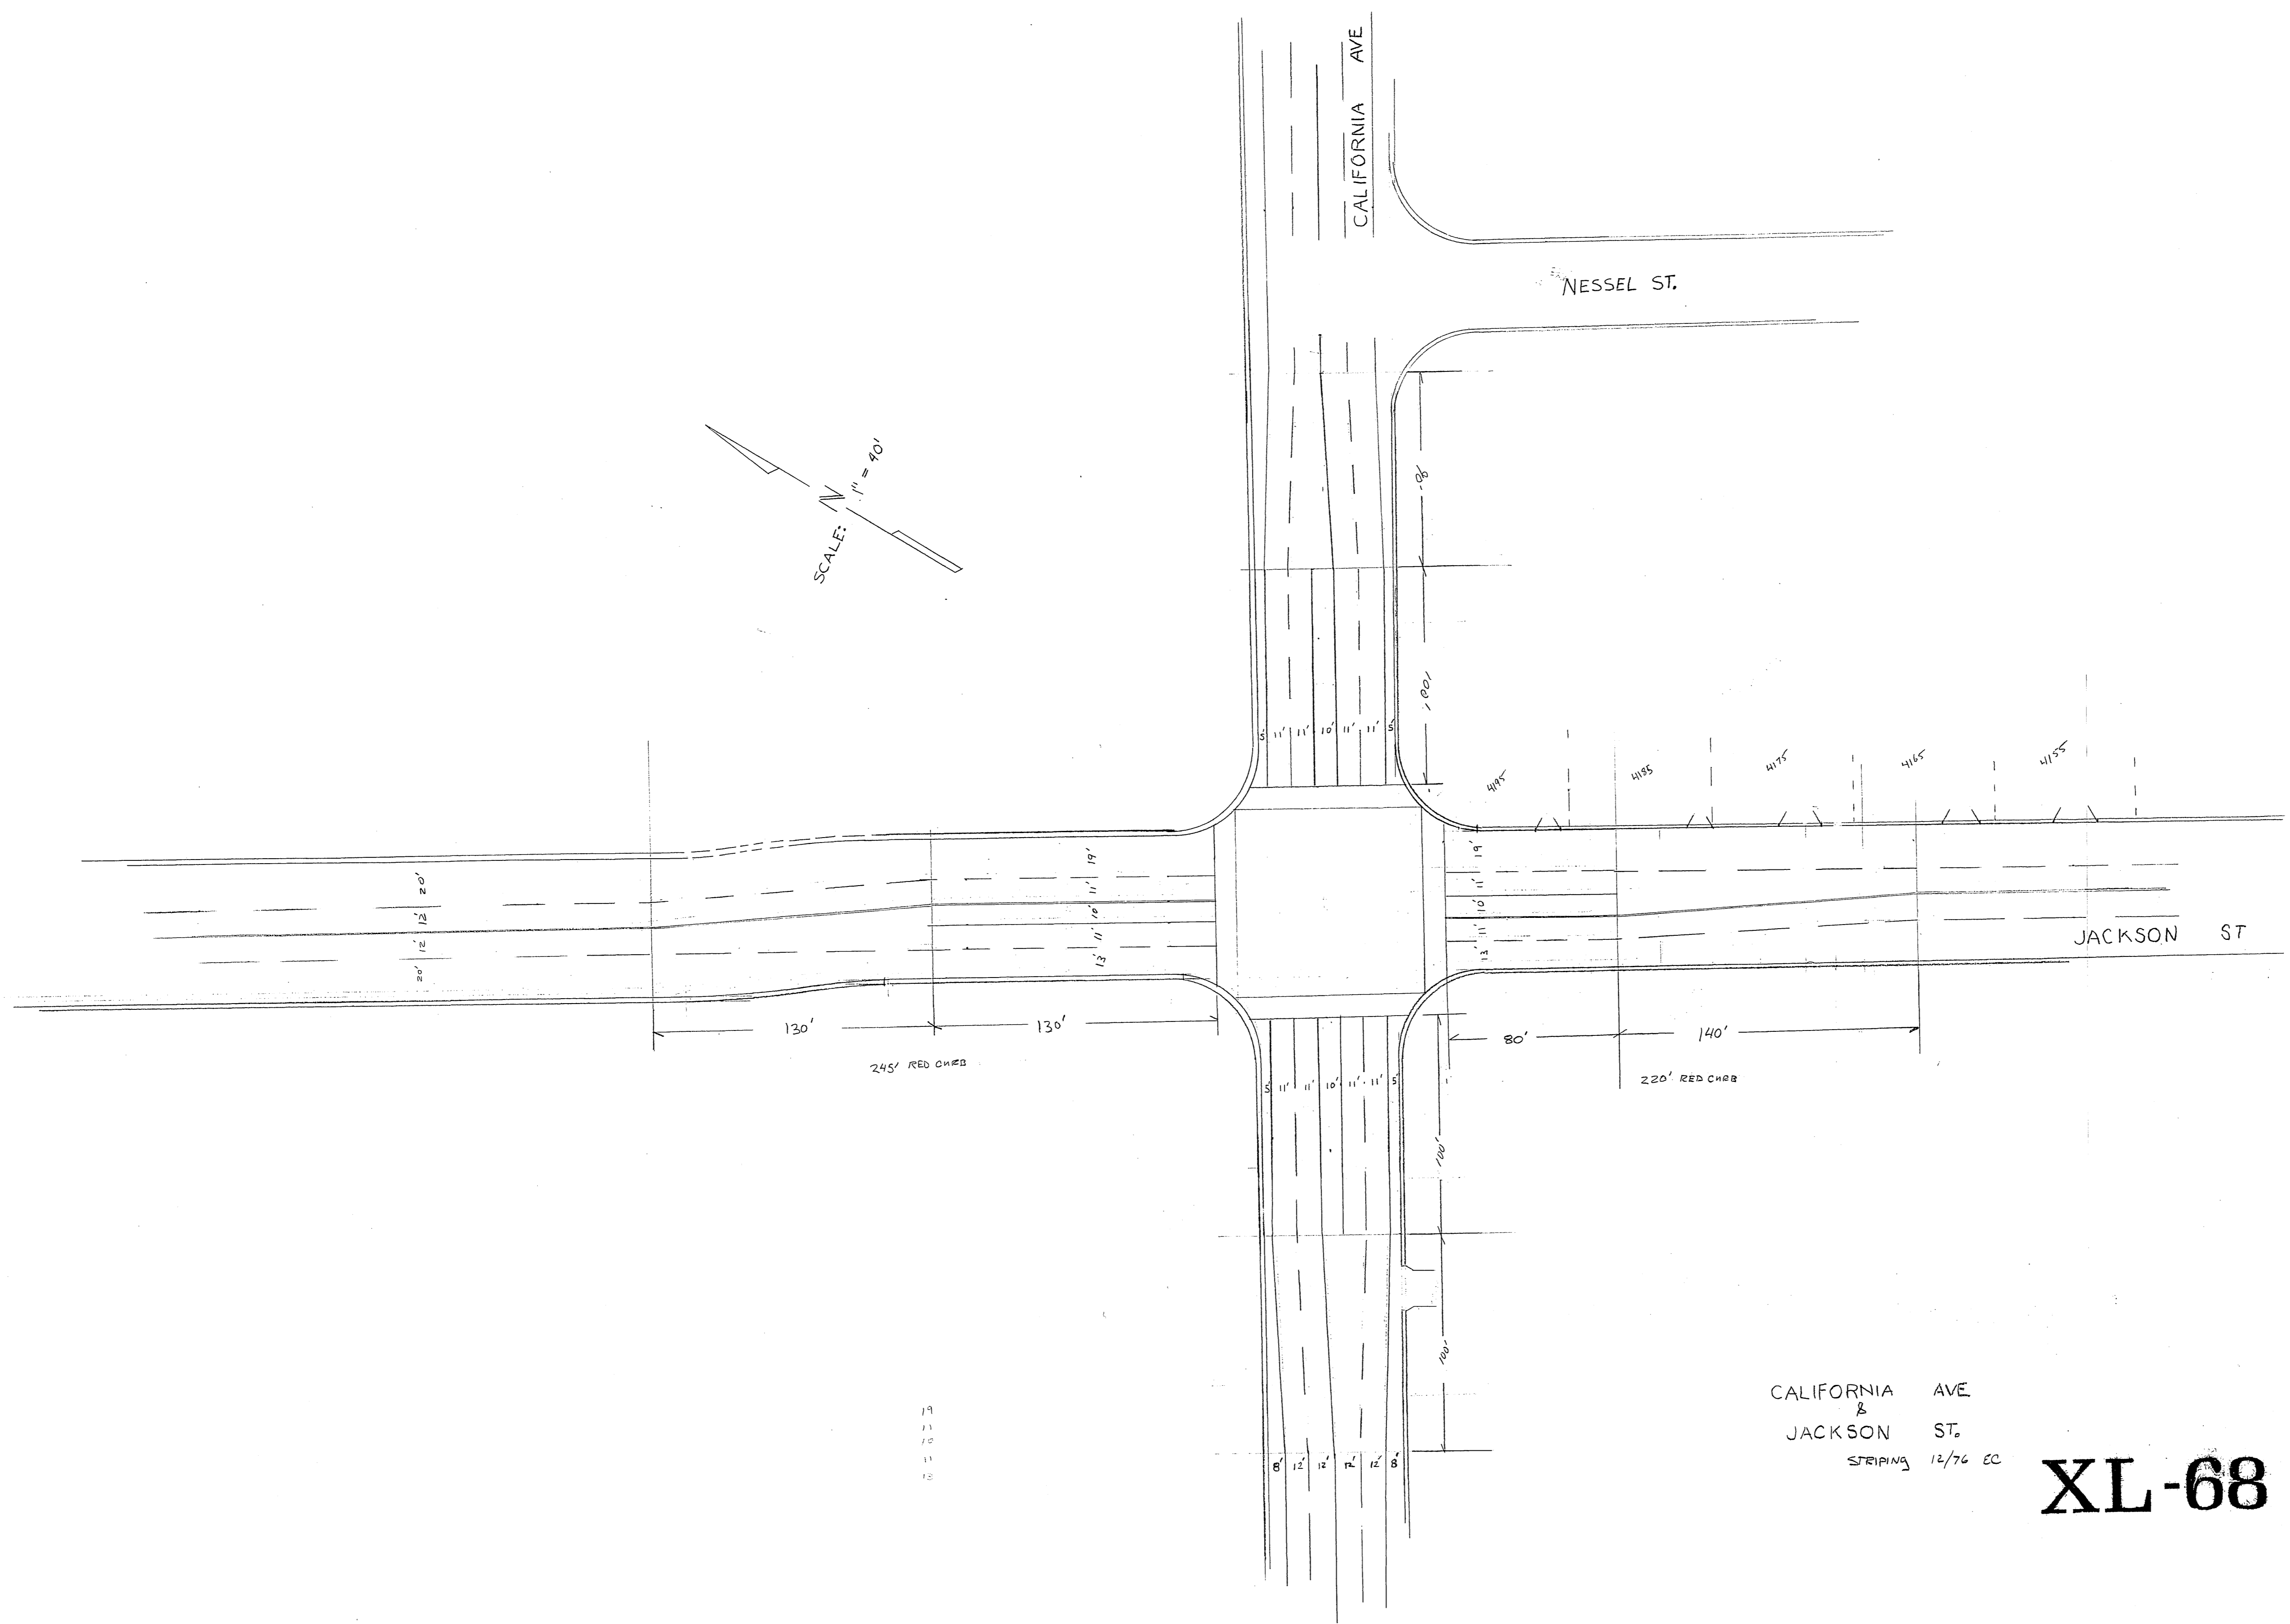

245' RED CHB

220' RED CHB

CALIFORNIA AVE  
&  
JACKSON ST.  
STRIPING 12/76 EC

**XL-68**

19  
23  
10  
11  
10